

CAPELL

693.20 100 100 149 100 100 100

713.20 213.20 250 643.20 250

I.P.F.D.


RE

077 26.58
A. 02. 02. 1
32.56
10.43. 120.1
17.14

N.L. 713.20
500.00
213.20

SEE 11-00-018-B

11-00-018-000-
PRIOR INST. OR.176/725
1152/185
SURVEYED BY; JAMES B. ROOT & ASSOC.
1 7 2 C=1:INF GEORGE A. HOFMAN
REG. SURVEYOR

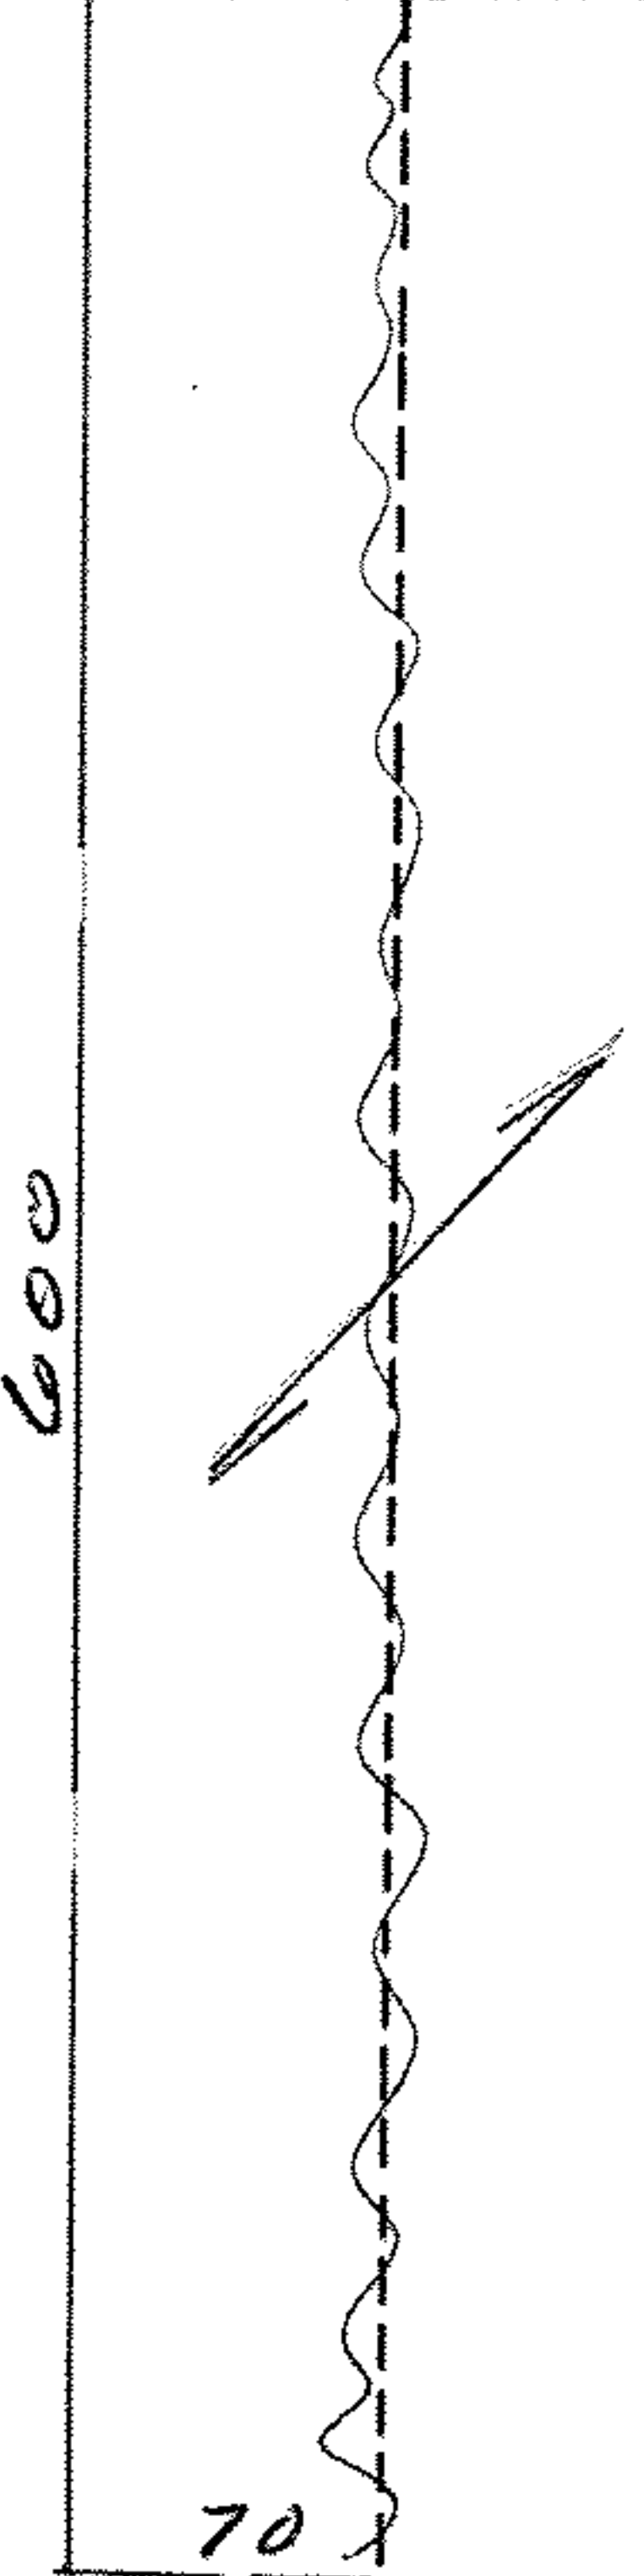

700 - 073
4.02 A 700

250

- 075 12.14 A #11 140
- 072
- 076
26.58 A.
26.58 A

- 074 10.42 A.

187.37


8/4/89
#18440

APPROVED
LORAIN CO.
MAP DEPT.
DATE 5-18-89
PAGE 11-00-018A
BY *Carl Francis*
VOID AFTER # 18440

FOOT LINE
2313.13
700.00
1613.13

- 071 #104
- 069
12.42 A.
12.42 A

350

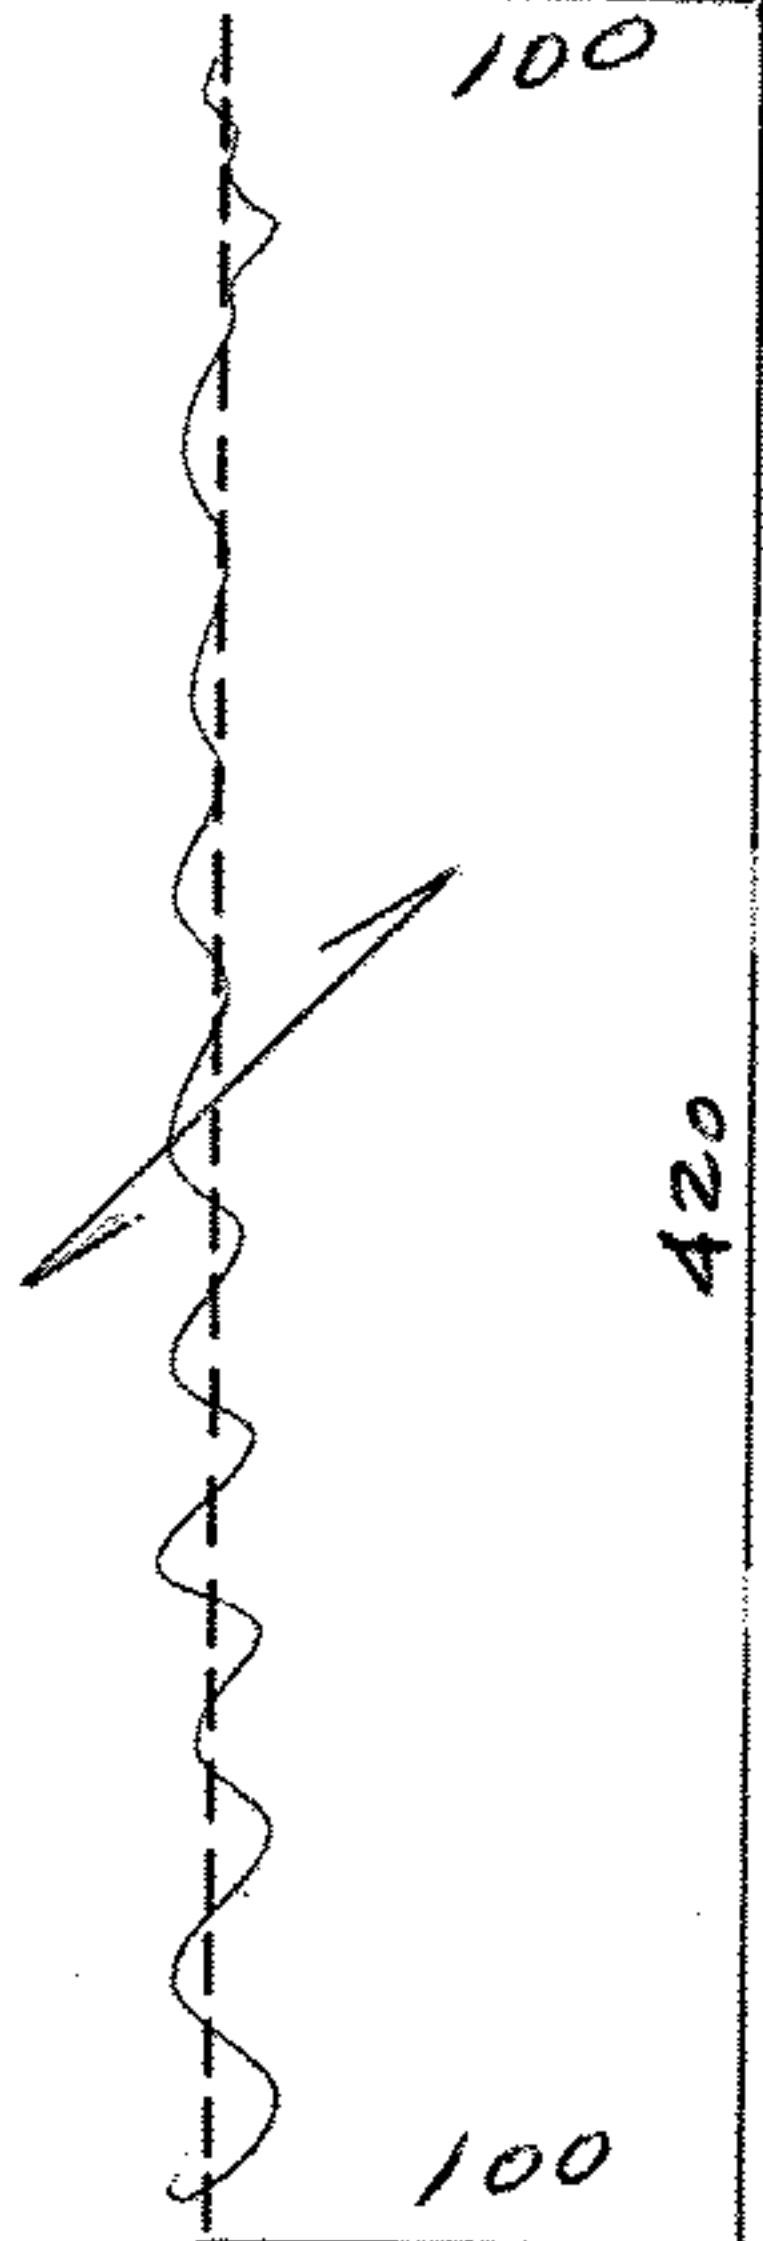

936.46

1613.13

2313.13

2317.37