


8.83 -085
 1.64 SPLIT
 7.19 BEM

SOUTH LINE 516.30 1212.95 Pt. -010
 696.65 519.00 SPLIT Pt. 23.22 A.
 1212.95 693.95

LOST. LINE 169.29
 134.53
 148.30
 282.83

SEC SURVEY (MAP) BY LSC
 R. SIMON
 CL. 1:200,000
 PRIOR INST. REF. - 411/577, 1201/004, 1575/009

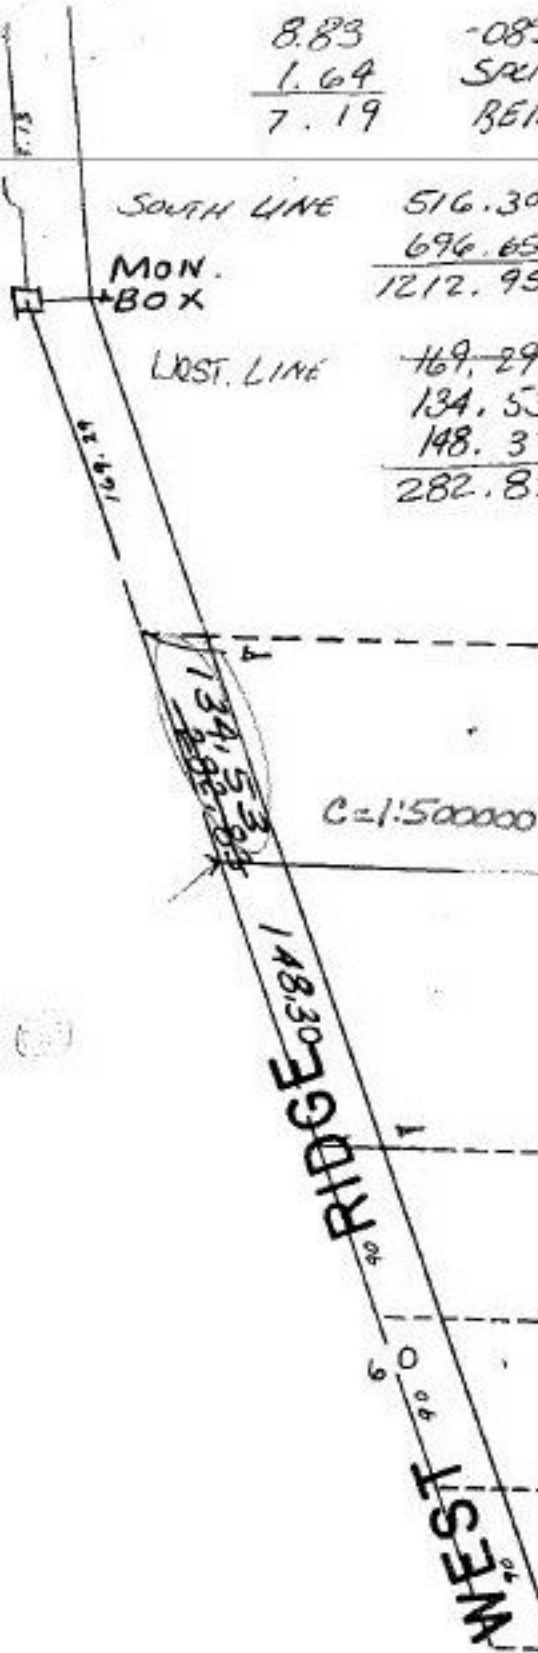

Surveyed by:
 Roger Simon
 Reg. Surveyor

1512.25

520.12
 -088
 1.64 A
 Pt. -005
 Pt. 8.83 A

Pt. -089
 Pt. 7.19 A
 6.53 A

AC. CORR.

693.95
 1212.95
 10127189
 #18557A

APPROVED
 LORAIN CO.
 MAP DEPT.
 DATE 8-3-89
 PAGE 12-00-001-C
 BY Carolyn Francis
 VOID AFTER # 18557A
 #18544

APPROVED
 LORAIN CO.
 MAP DEPT.
 DATE 7-24-89
 PAGE 10-00-001-C
 BY Carolyn Francis
 VOID AFTER # 18544

7.26.89