



#1864
10 A

-011
74.40 A.

101
1864

APPROVED
LORAIN CO.
MAP DEPT.
DATE 6-14-56
BY J. Colbert

50:00 A. Dup.
56:68 A. Map.
52:30 A. Pl.

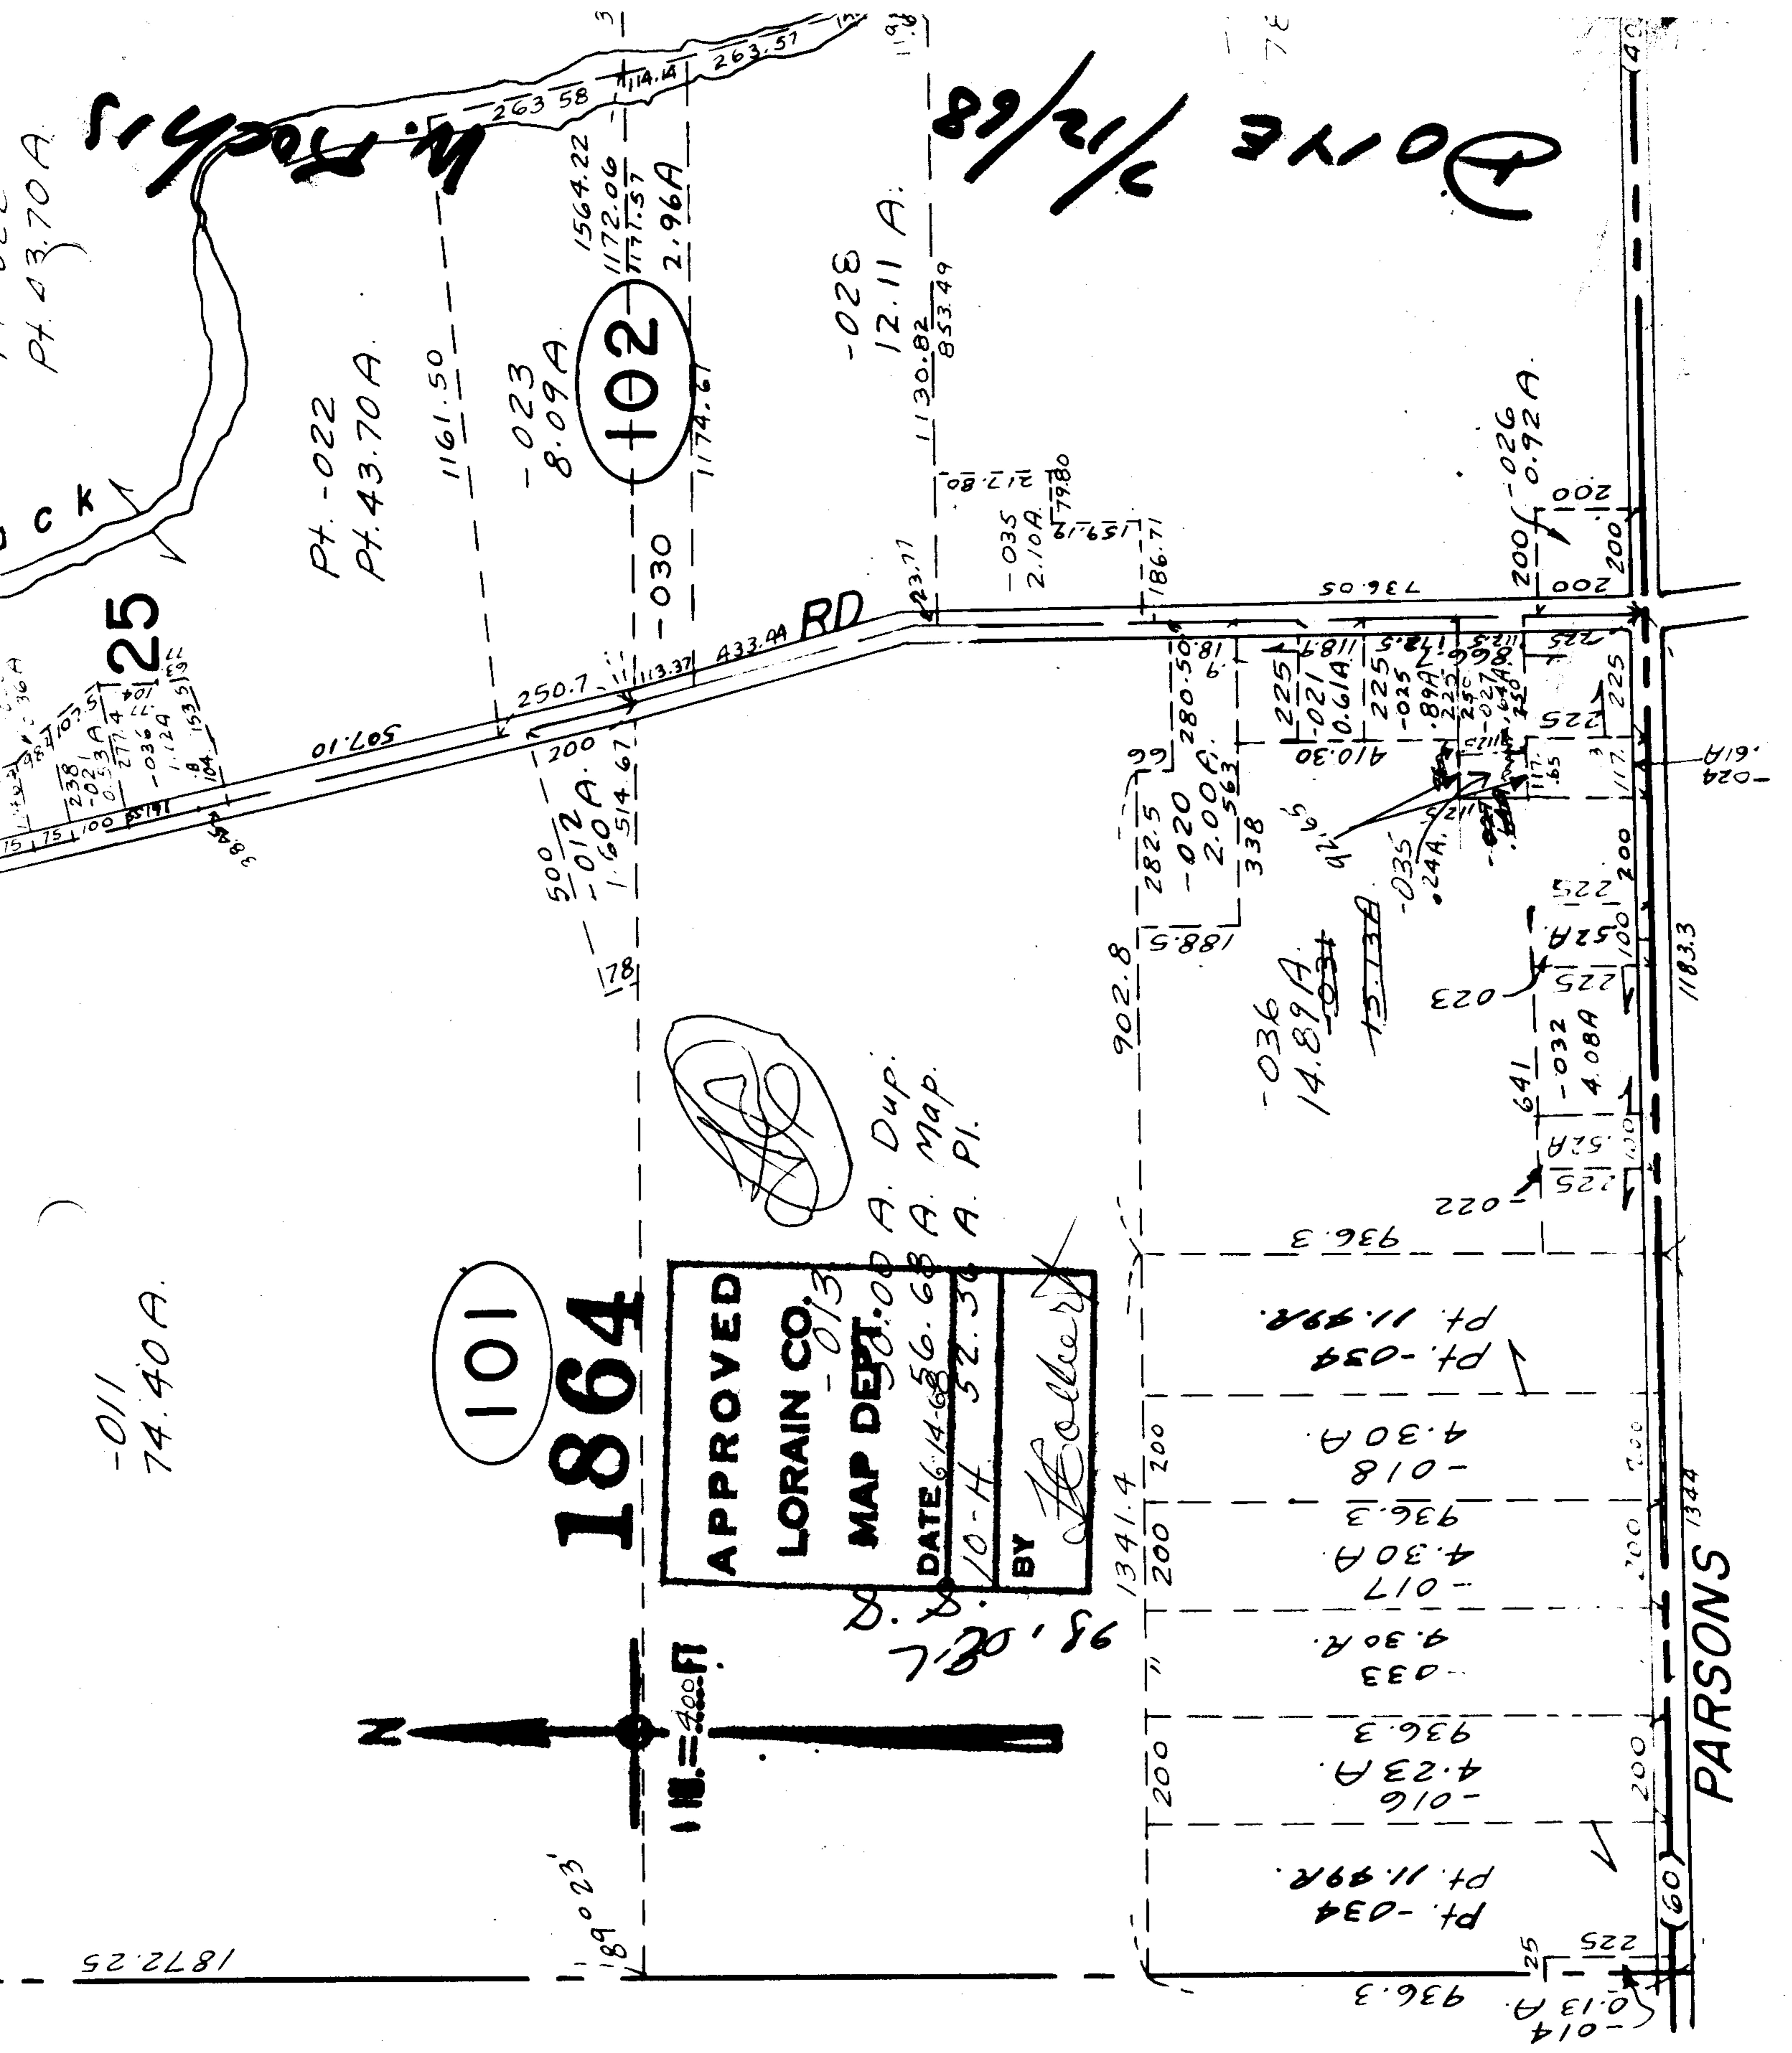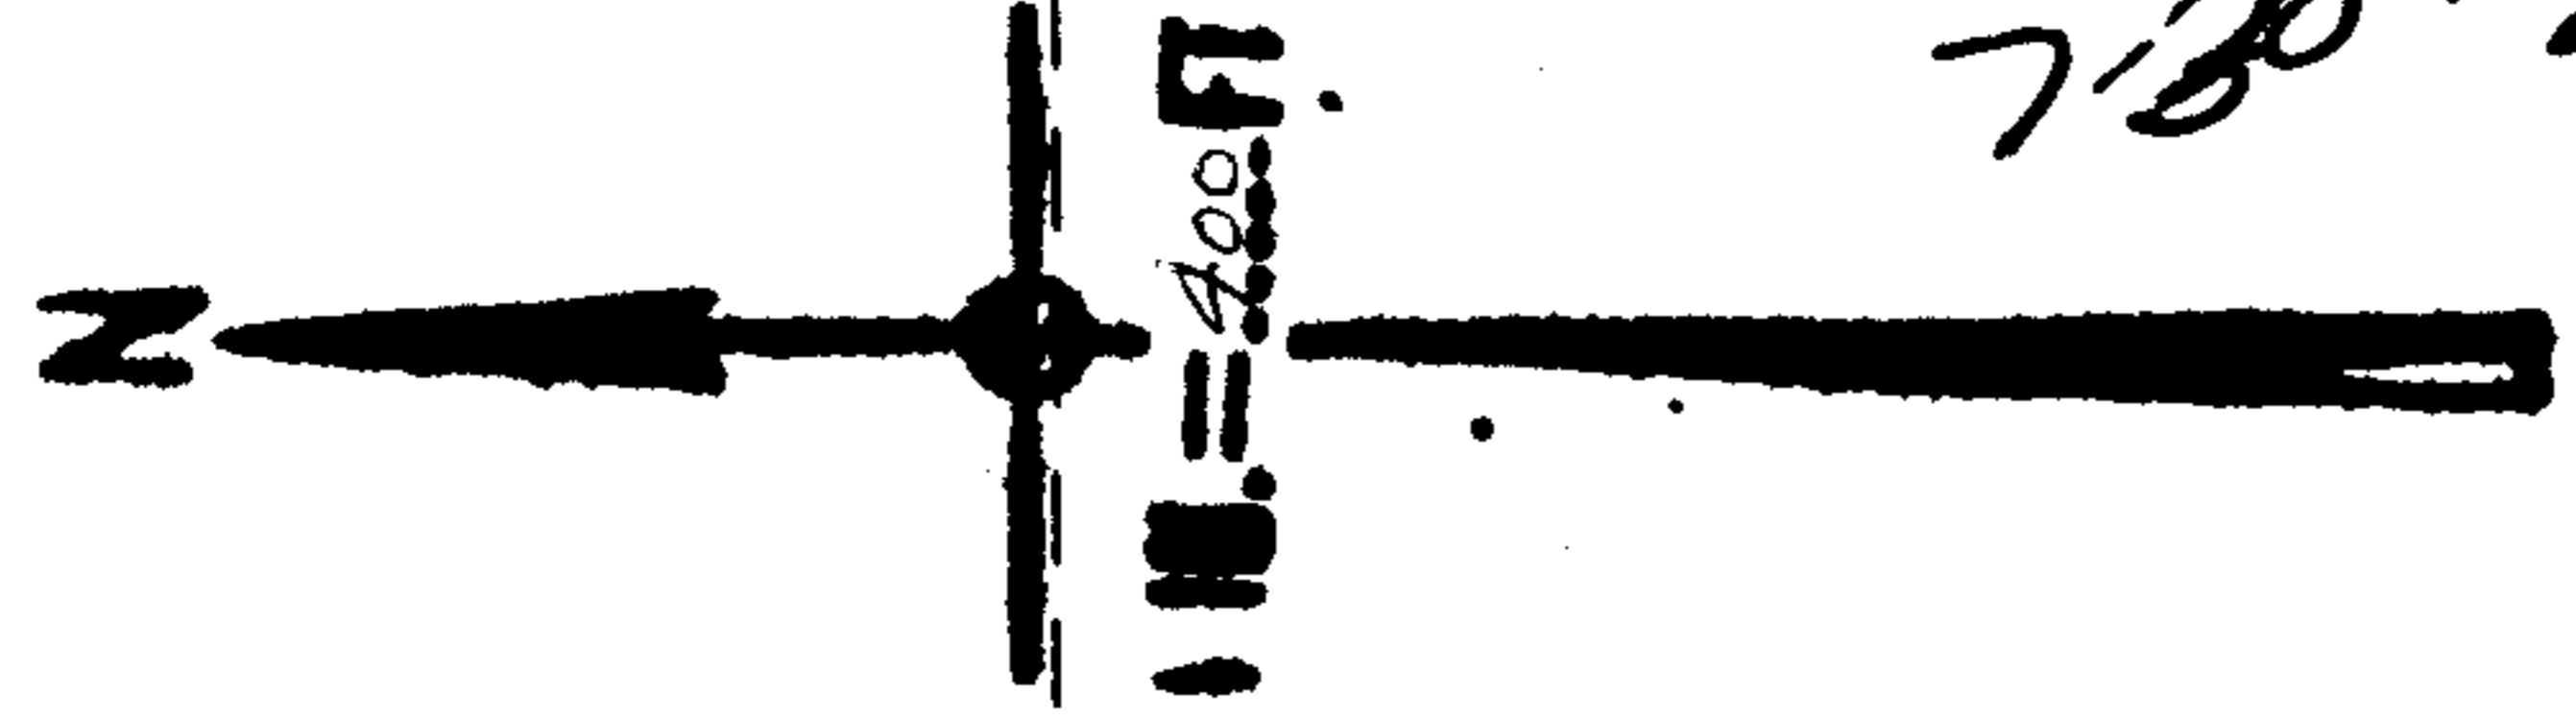

Done 6/12/68

PARSONS
1344