


Plan 7-22-67

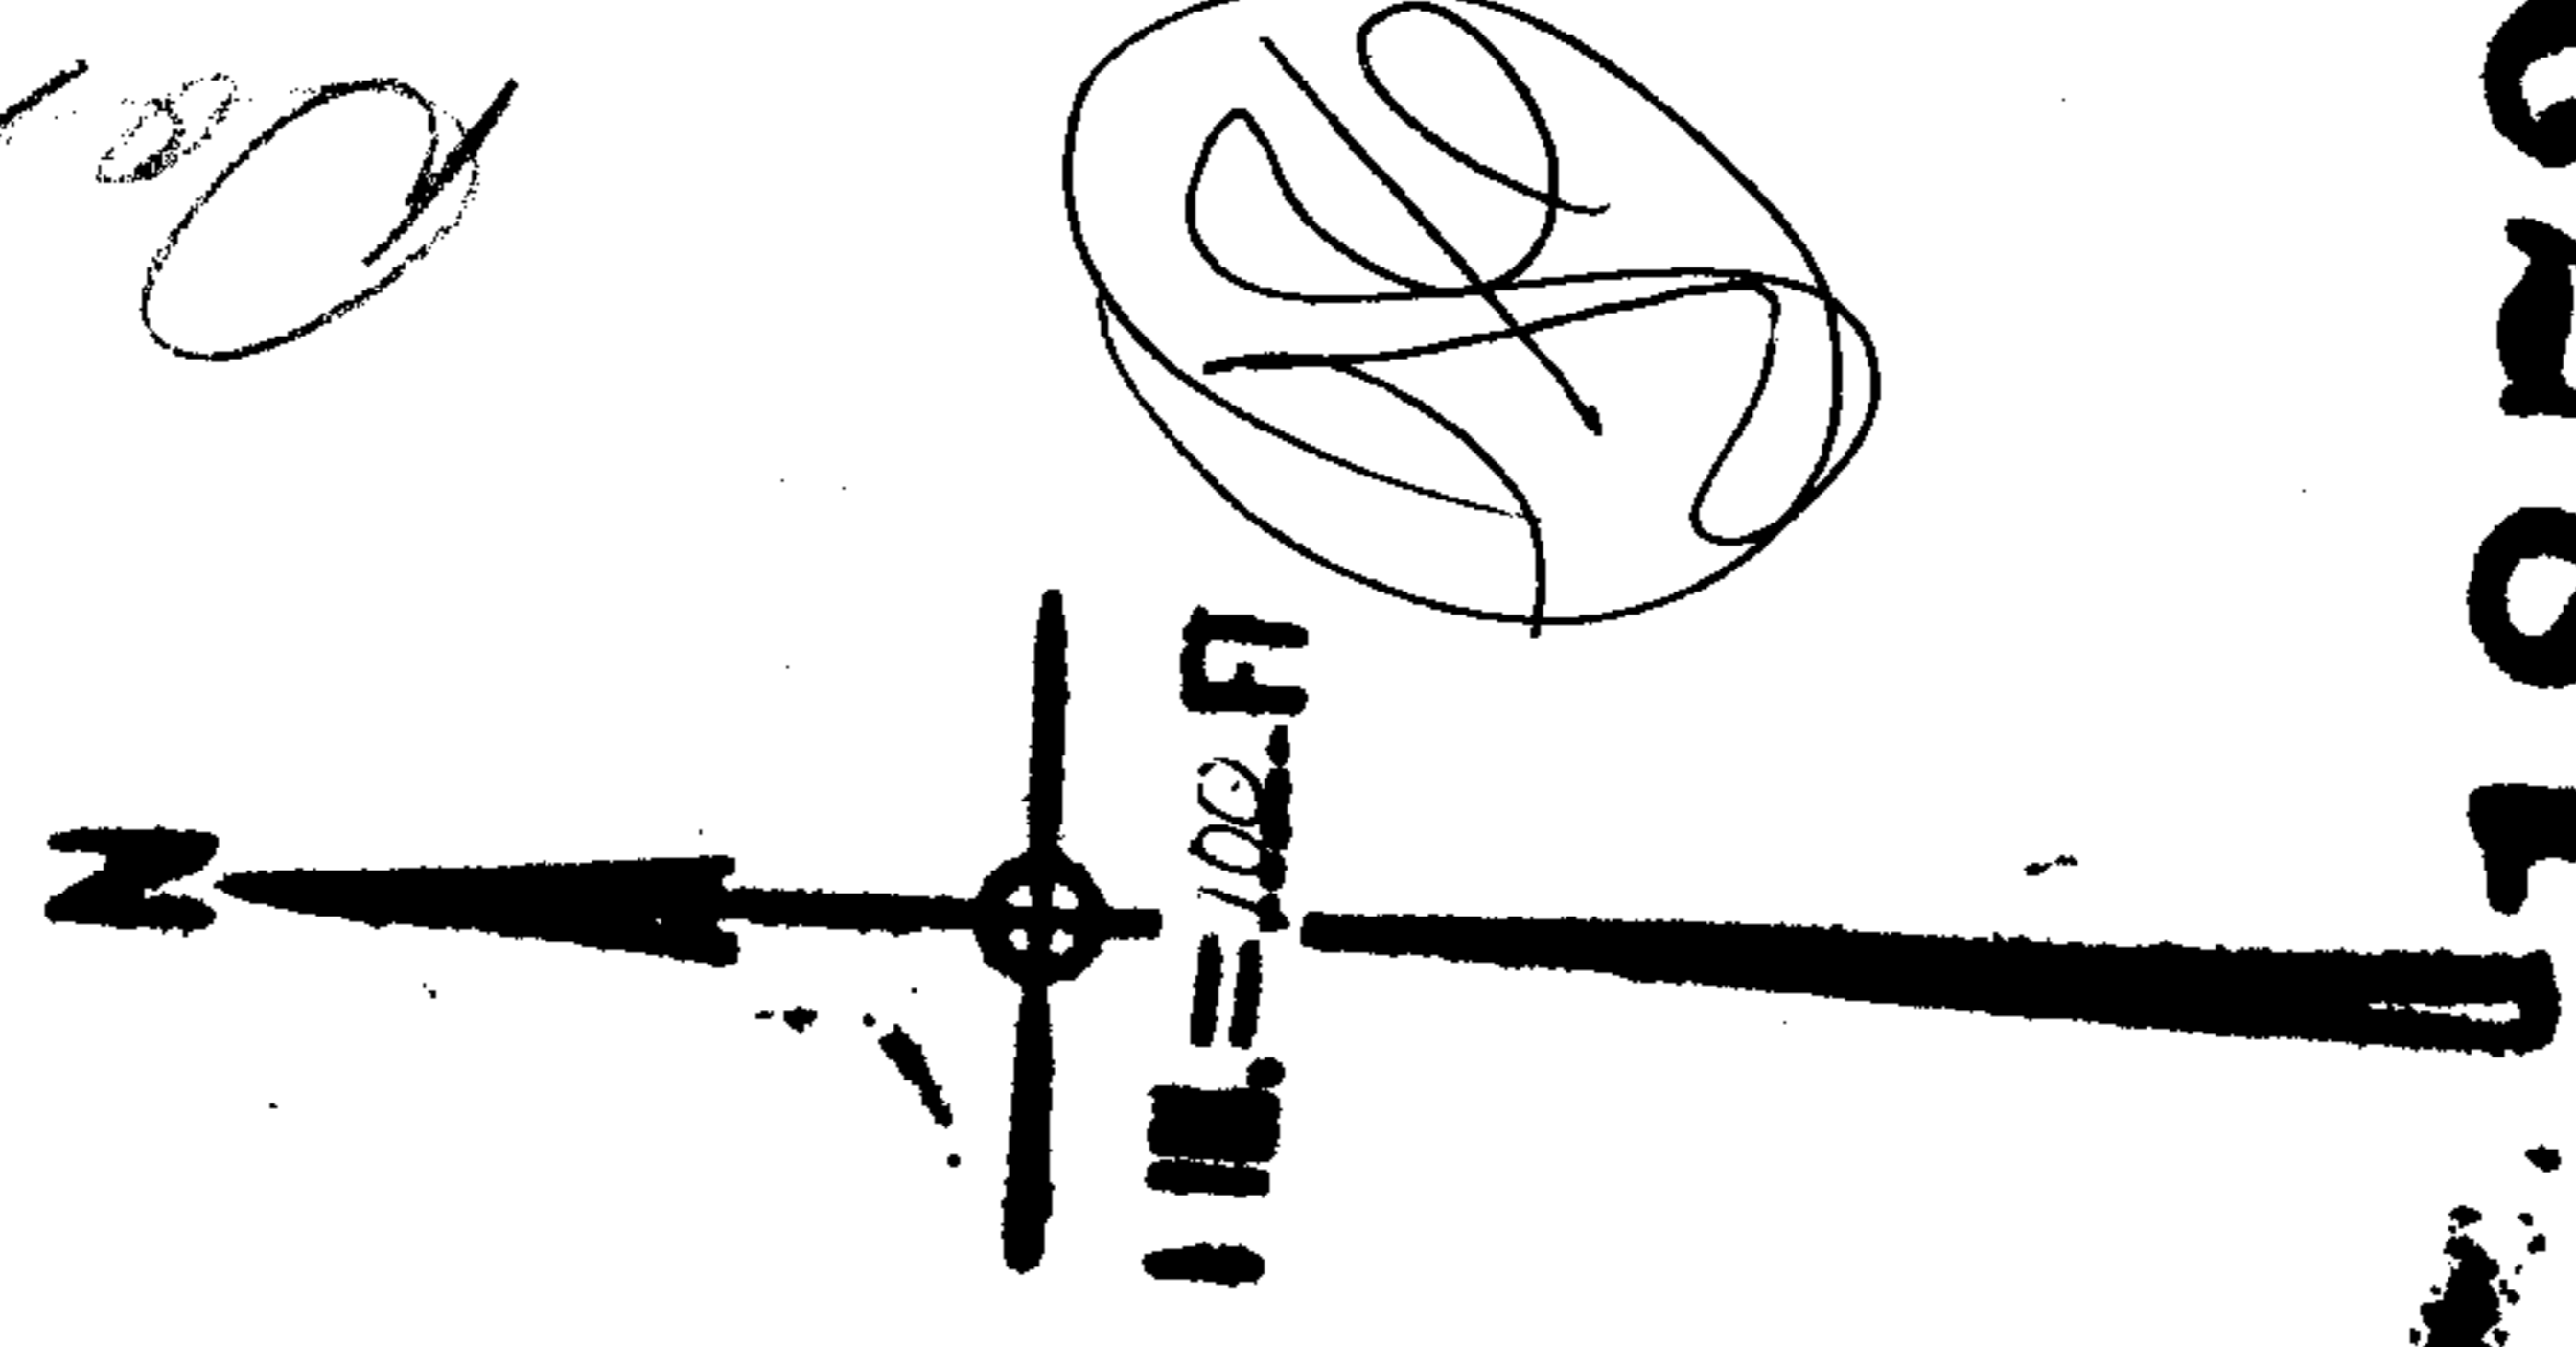

1873

APPROVED
LORAIN CO.
MAP DEPT.
DATE 6-19-68
6-89
BY <i>J. Ballard</i>

7-165 7-140 6-001 125.47 8.81 5-002 004 39 139.02 3-006 2-008 -010 151.36 -012 159.15 -014 38 -015 -016 -017 106 -018 -019 37 -020 -021 -022	165 140 052 6-053 5-029 -030 4 56 3-031 2-032 1-033 -064 6-034 5-035 4-036 57 3-037 2-038 1-039 6 -040 5-041 4-042 58 3-043 2-044 1-045	166.77 191.77 166.81 6-001 166.89 5-002 166.98 4 69 167.06 3-004 167.14 2-005 167.22 1-006 167.31 6-007 167.39 5-044 167.47 -049 68 167.56 -047 167.64 2-011 167.72 1-012 167.81 6-013 167.89 5-014 167.97 4-015 67 168.05 3-016 168.14 2-017 168.22 1-018	142.3 39-025 40-026 41-027 42-028 43-029 44-030 45-031 46-032 47-033 48-034 49-035 50-036 51-037 52-038 -018 -019 -020 -021 -022	63 38-001 37-002 36-003 35-004 34-005 33-006 32-007 31-008 30-009 104 29-010 28-011 27-012 26-013 25-014	142.3 39-025 40-026 41-027 42-028 43-029 44-030 45-031 46-032 47-033 48-034 49-035 50-036 51-037 52-038 -018 -019 -020 -021 -022	63 38-001 37-002 36-003 35-004 34-005 33-006 32-007 31-008 30-009 104 29-010 28-011 27-012 26-013 25-014	ST. 9 DR. 60 AVE. 50
---	---	---	---	---	---	---	----------------------------