

IN PIKE

CITYAHOGA CO.

Done 7/8/68
W. Kordis


Pt. -030
Pt. 42.63A

Pt. -024
Pt. 39.30A

Pt. -022
Pt. 29.70A

102

2

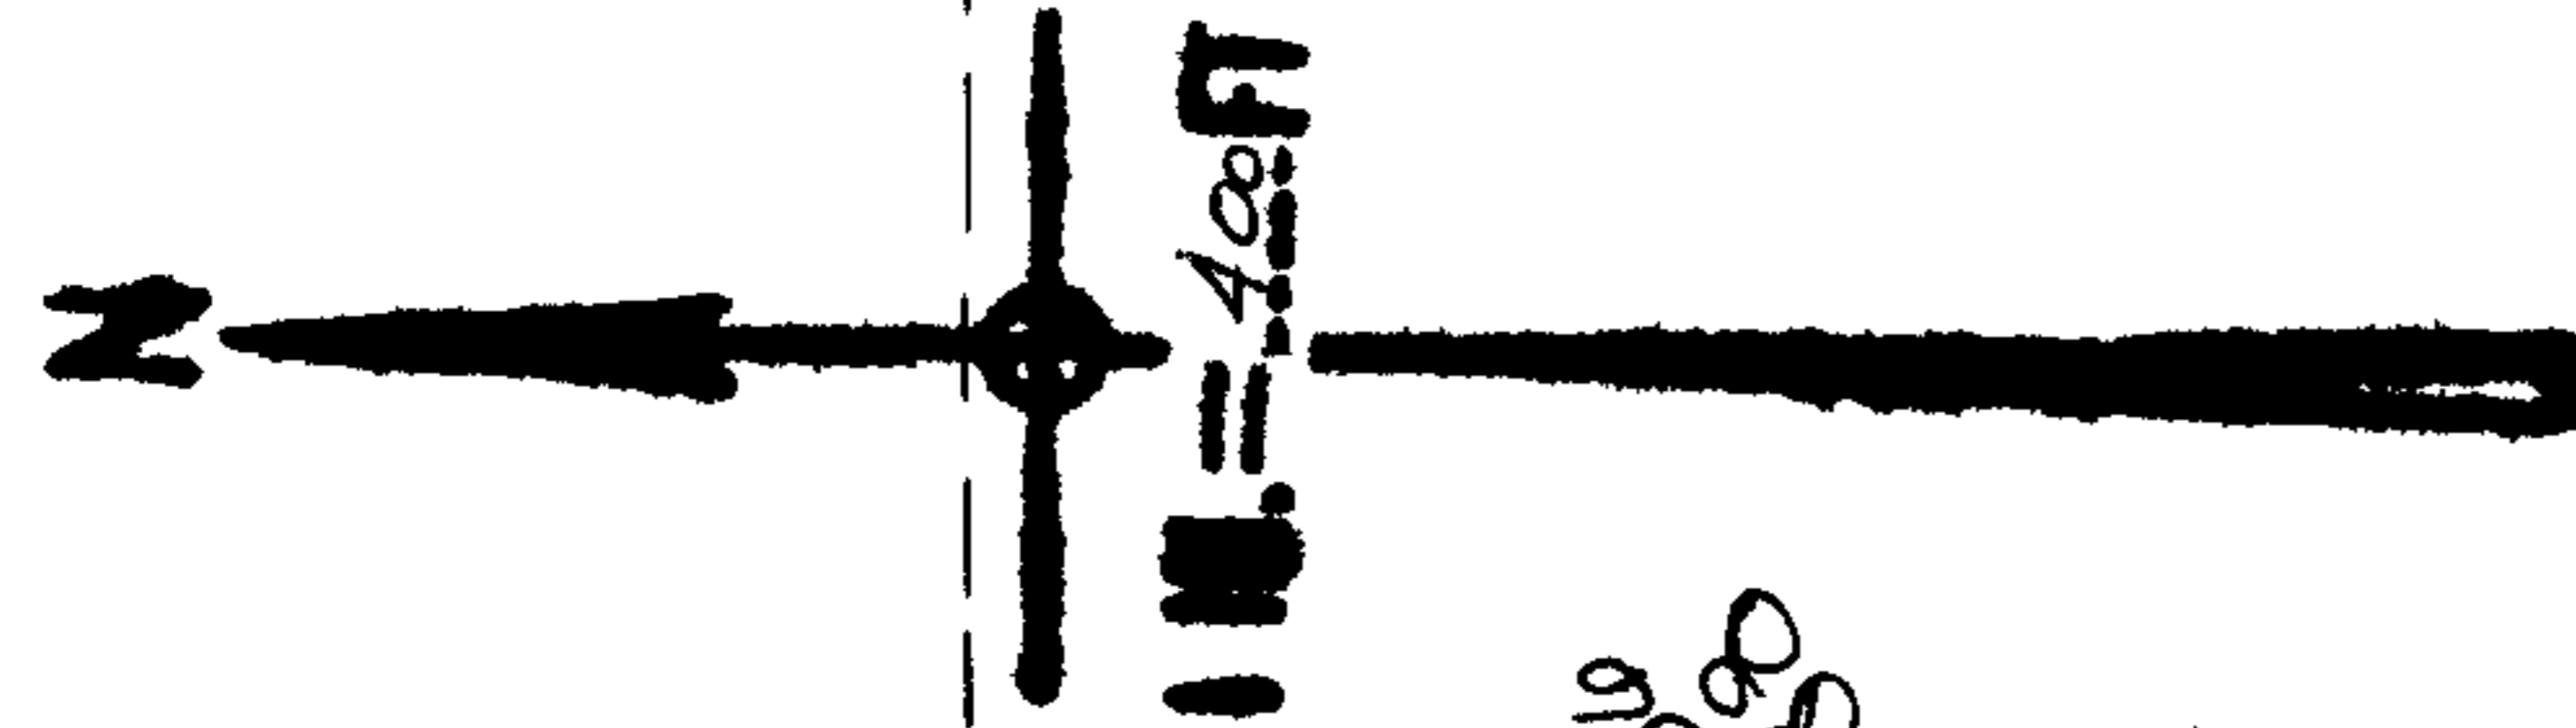


APPROVED
LORAIN CO.
MAP DEPT.
DATE 6-18-68
7-H
BY <i>Holler</i>

017 11-80

12.54 A

1876

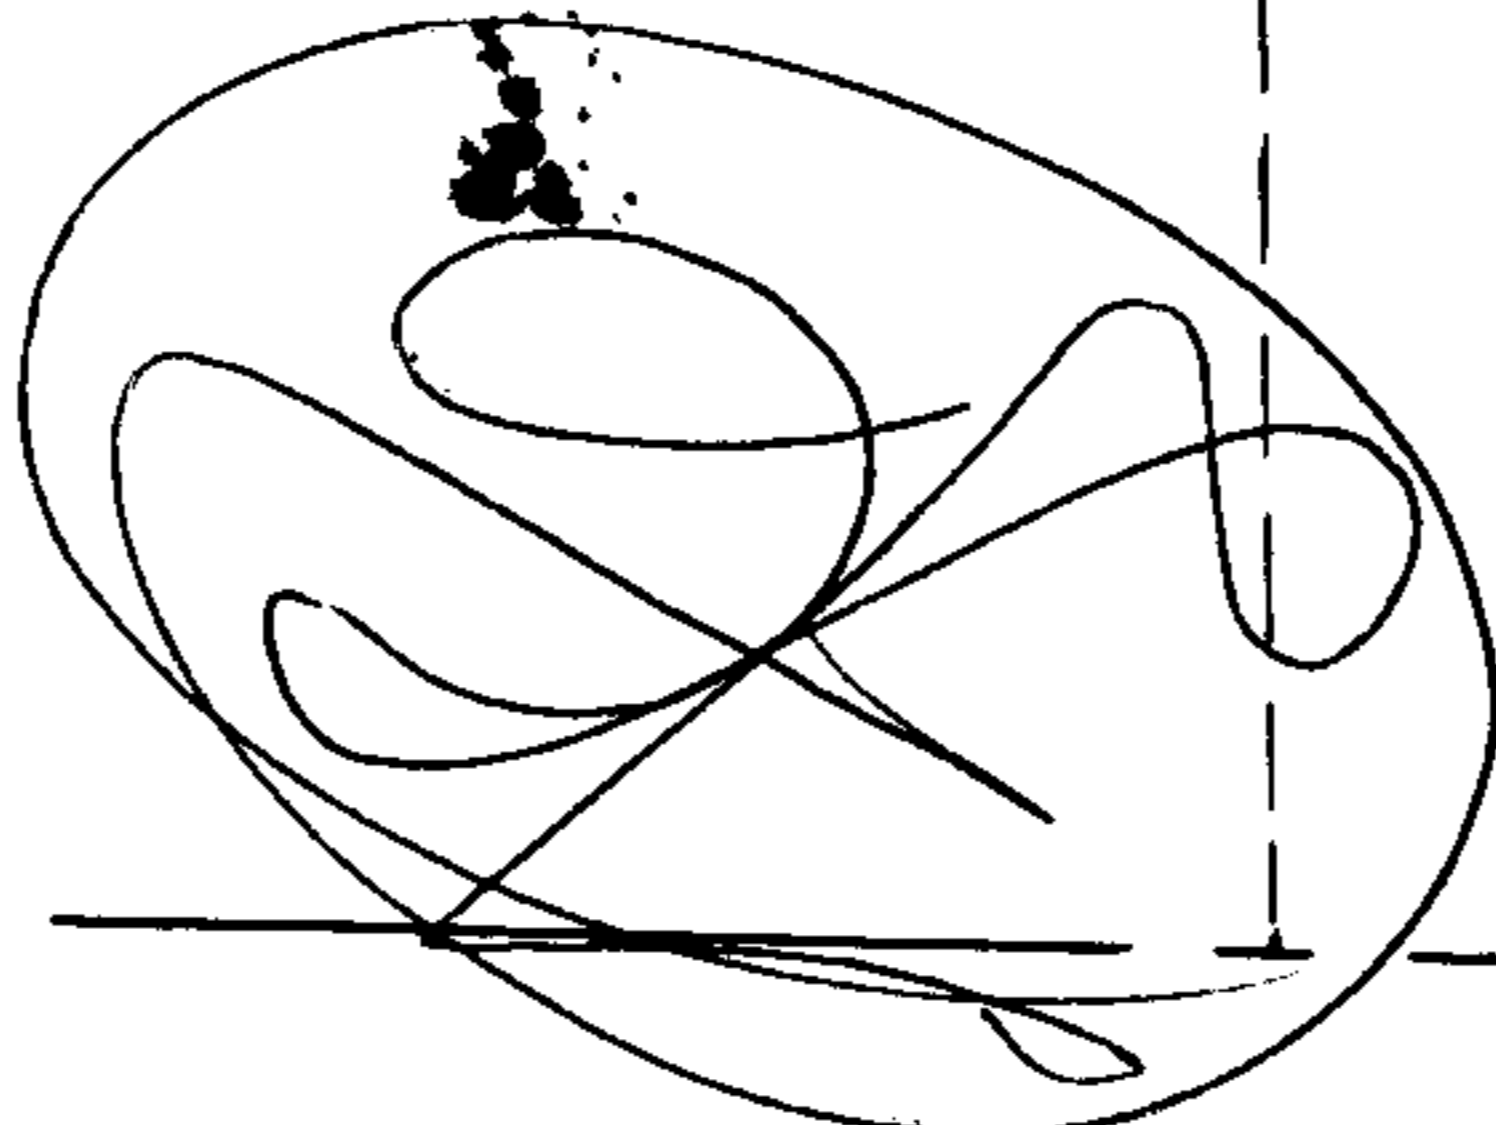

-018
22.00A

-021
7.50A

-020
7.50A

493.67
-019
4.00A
378.18

493.68
775.50

416.46
909.48

450.12

-025
2.00A

-026
5.75A

605.22
151.24
319.98

90° 45'

89° 52'

495

89° 52'

90° 28'

90° 28'

194.82
-033
1.46A
194.82

03

Pt. -026
Pt. 54.76A