
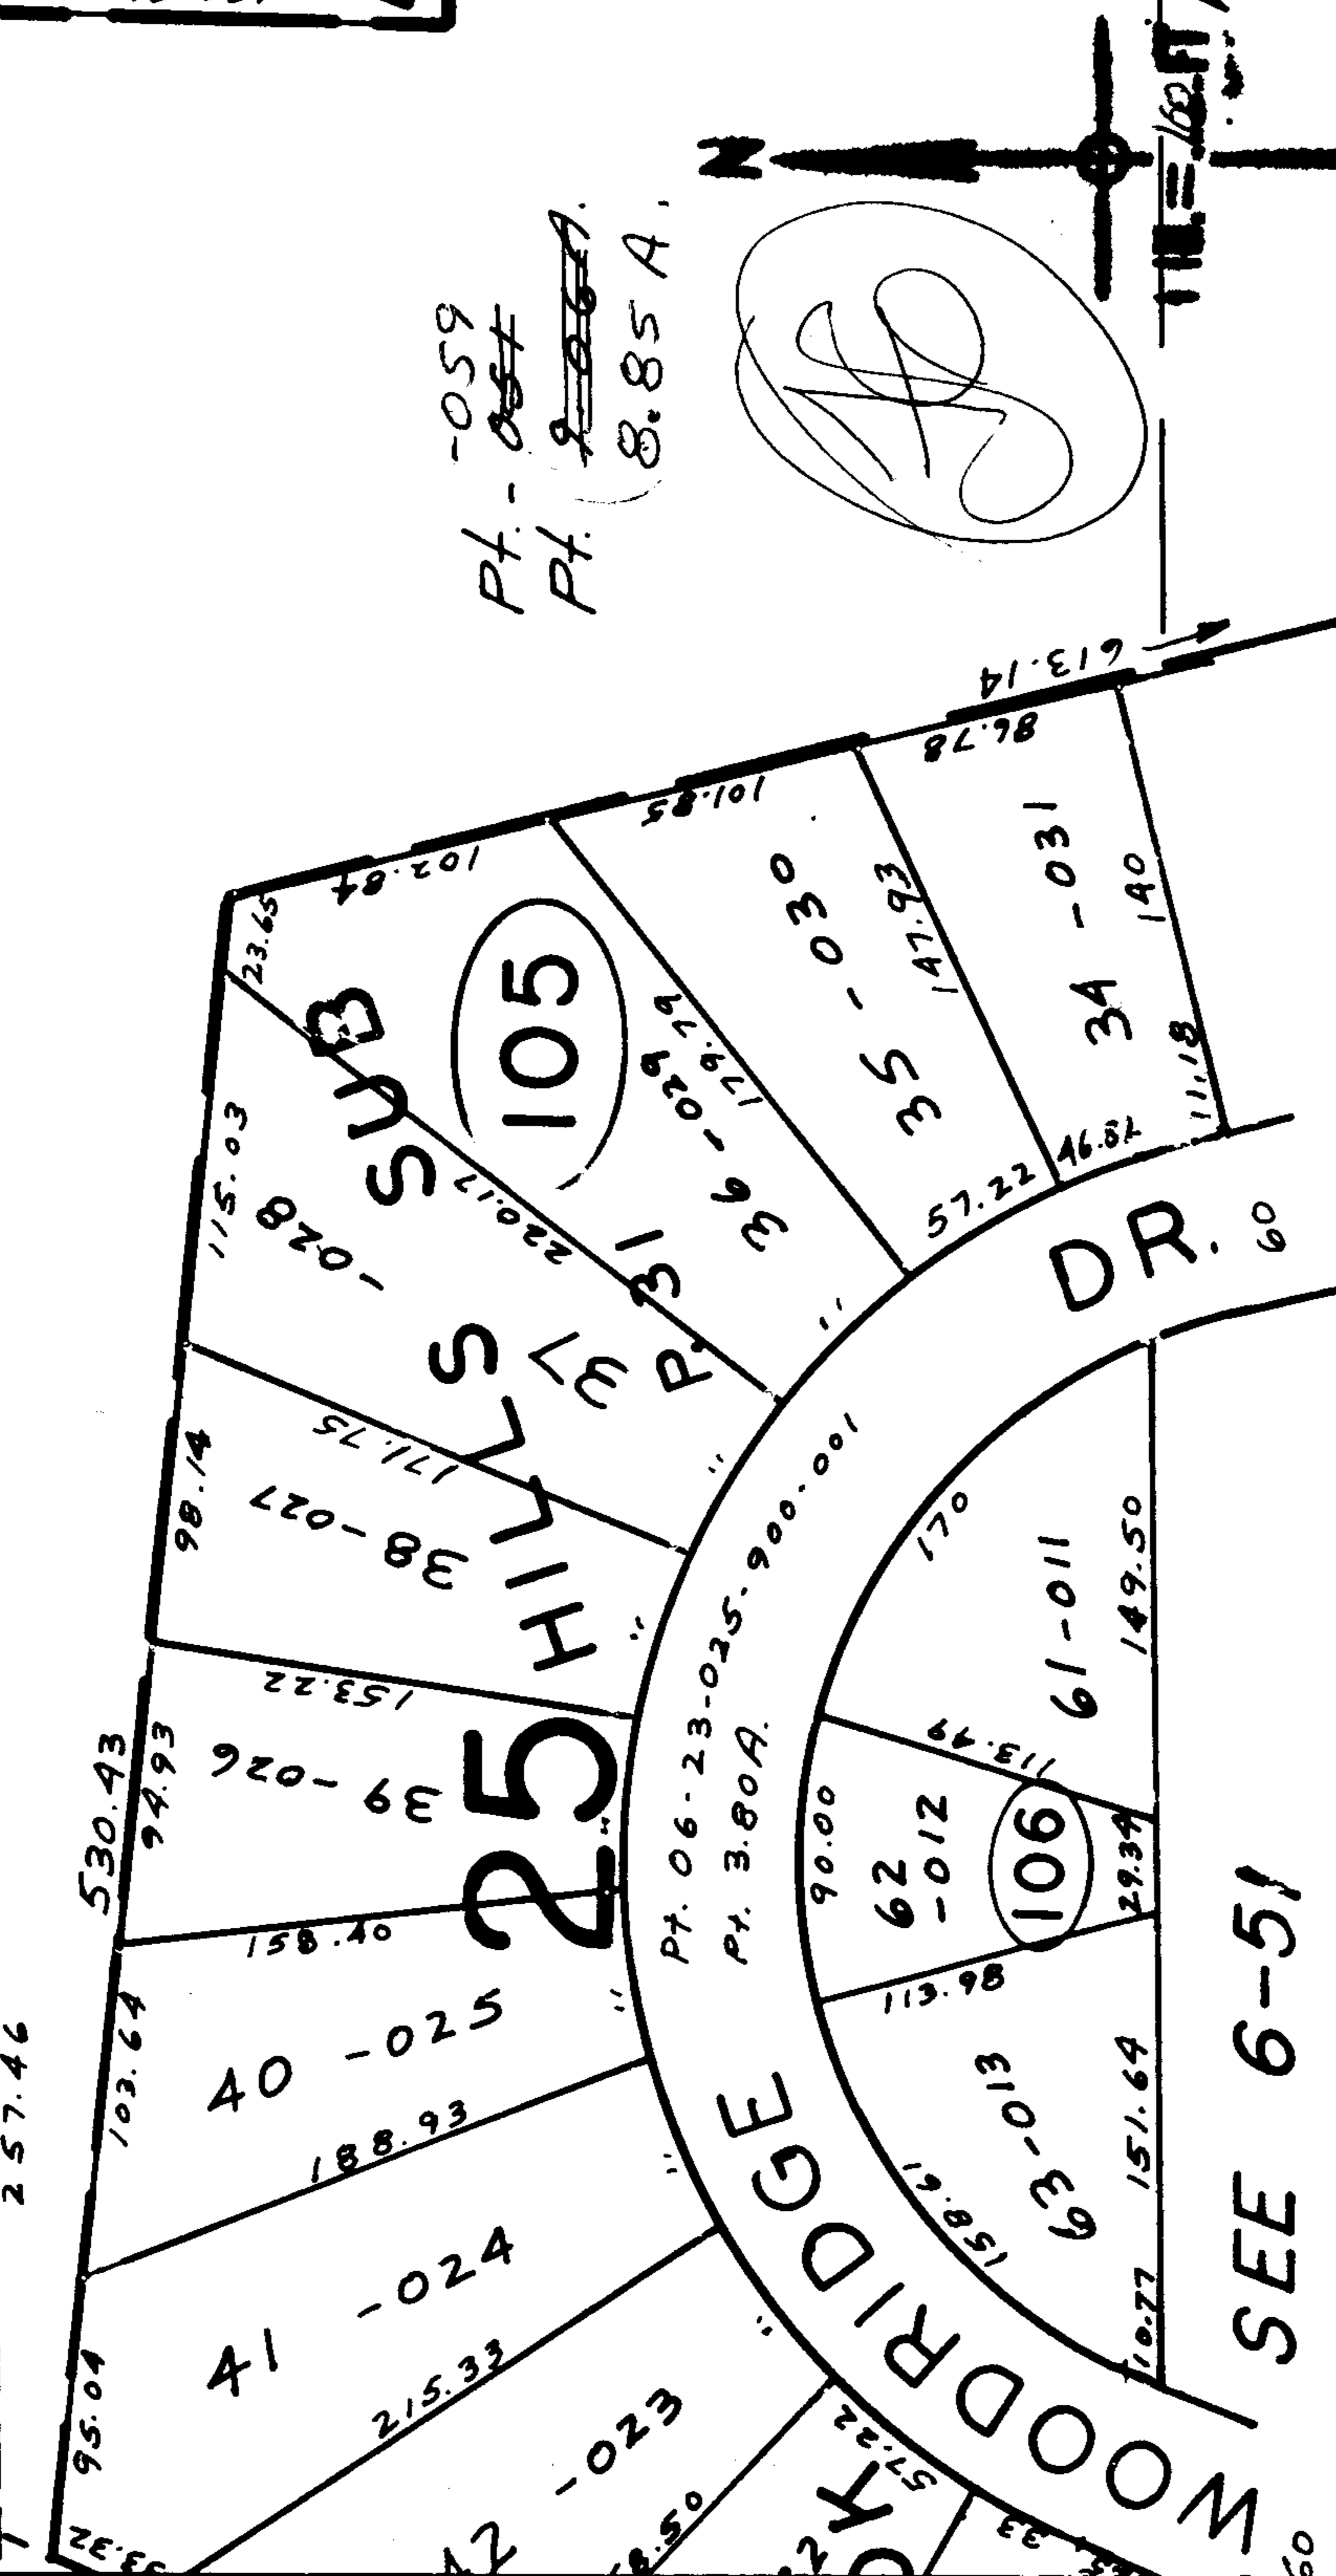



1891

APPROVED
LORAIN CO.
MAP DEPT.
DATE 6-25-68
BY <i>H. Holbert</i>

one
7/10/68

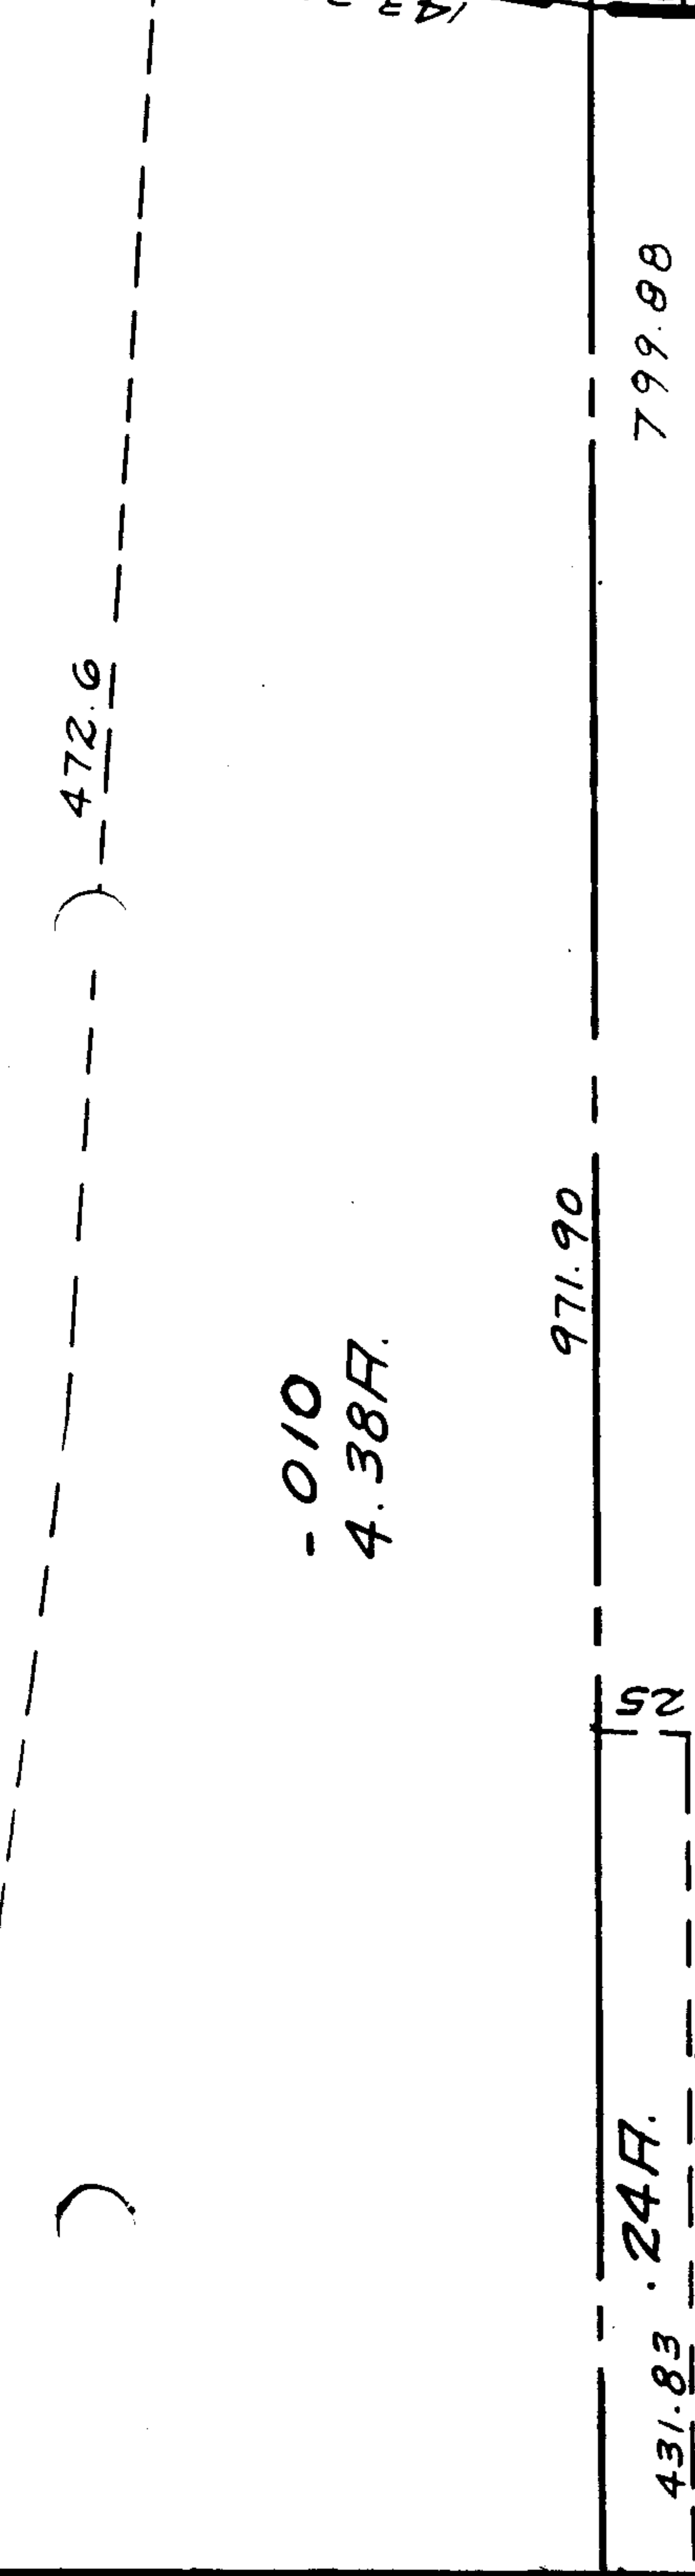

Pt. -059
 Pt. ~~9.86A~~
 8.85 A.

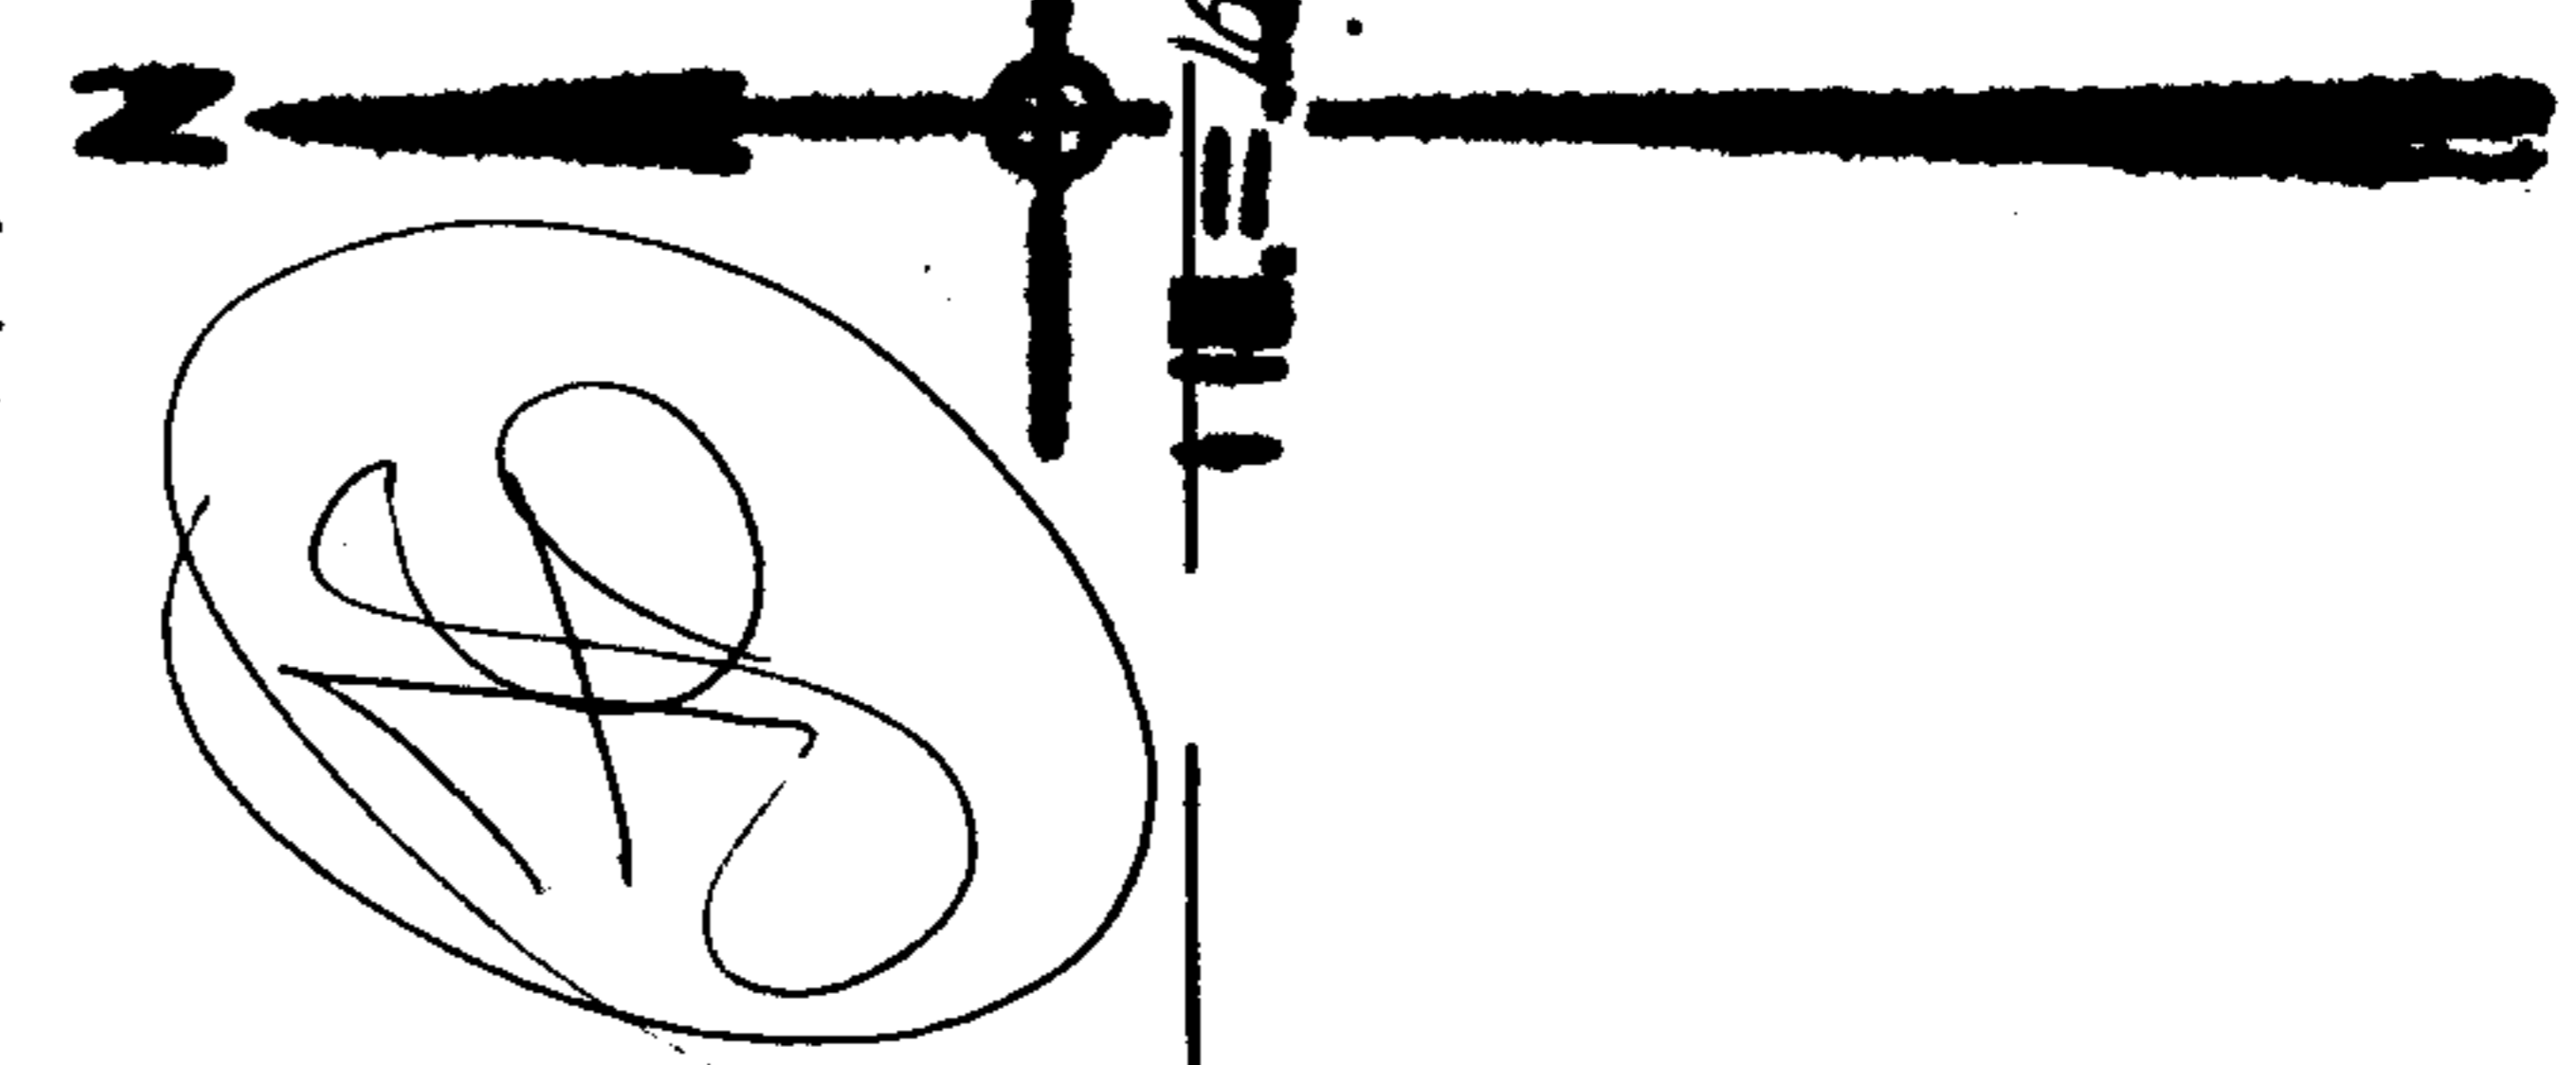

SEE 6-51

BRACE TRACT
 CENTER PT. LOTS 22, 23, 24 & 25