


SEE 10-00-015-E

114

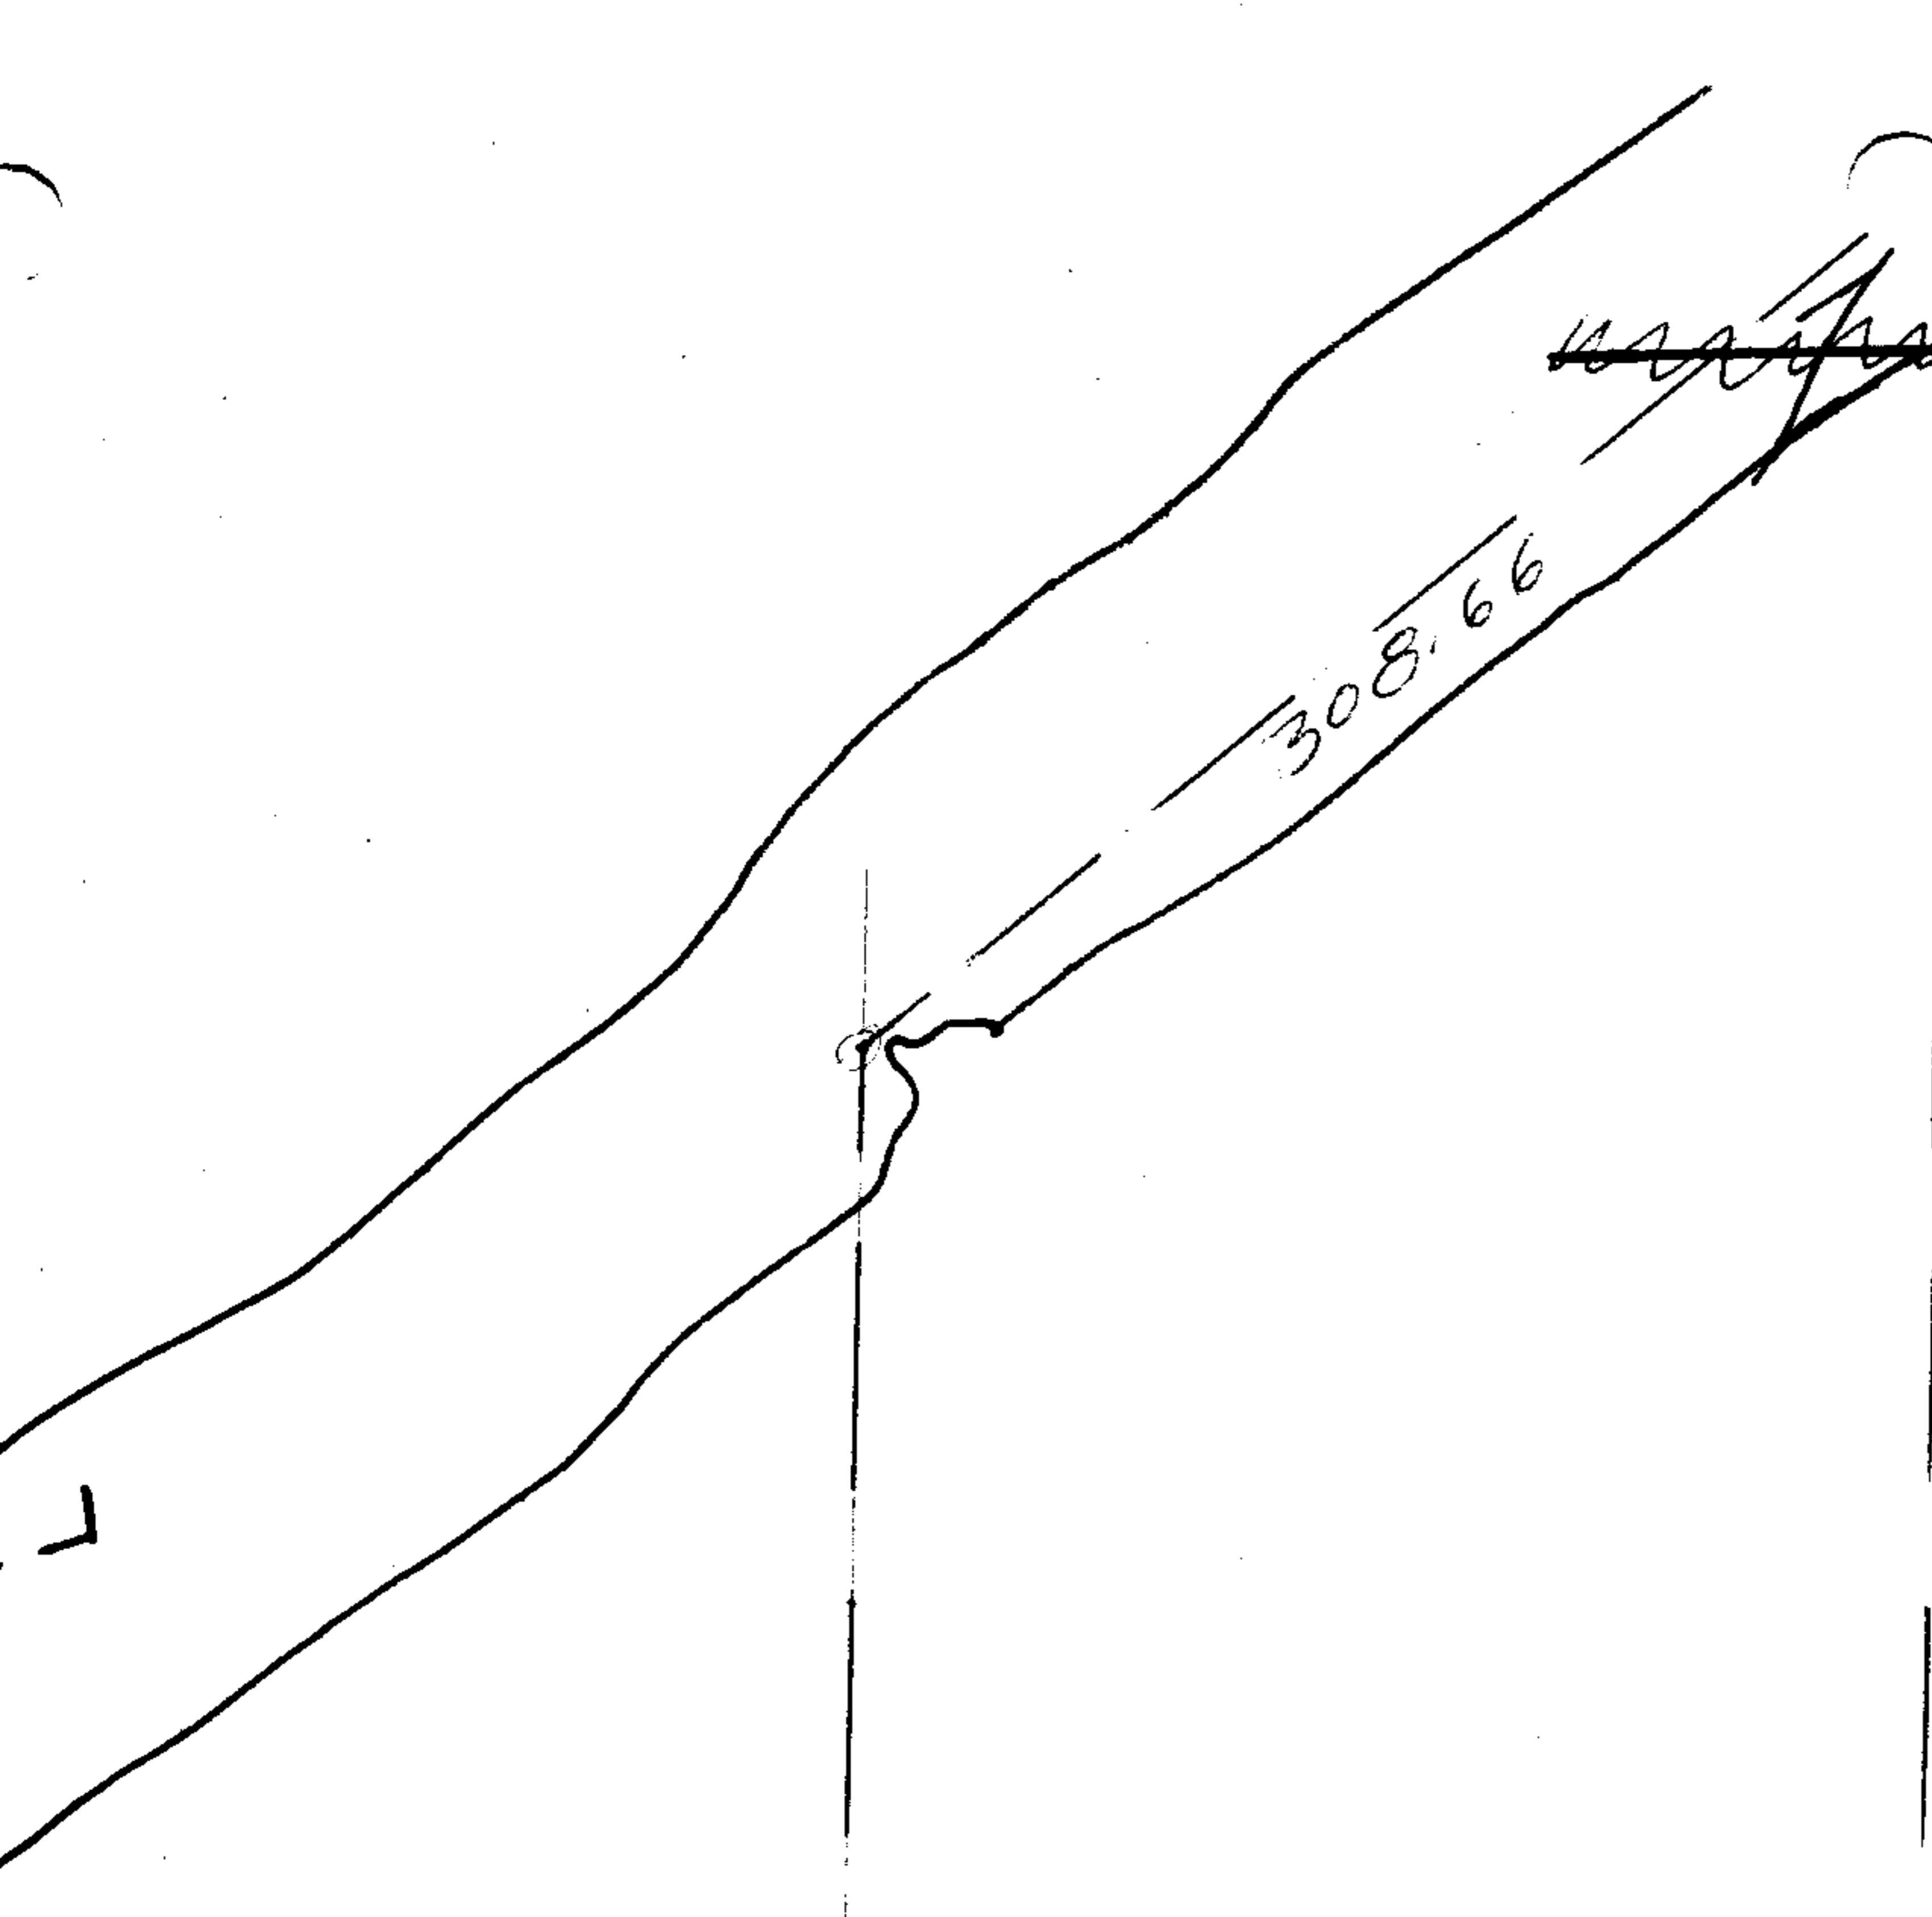


-015  
Pt. - ~~004~~  
Pt. ~~70487A~~  
71.39 A.

-014  
5.09 A.

1018.82

846.20

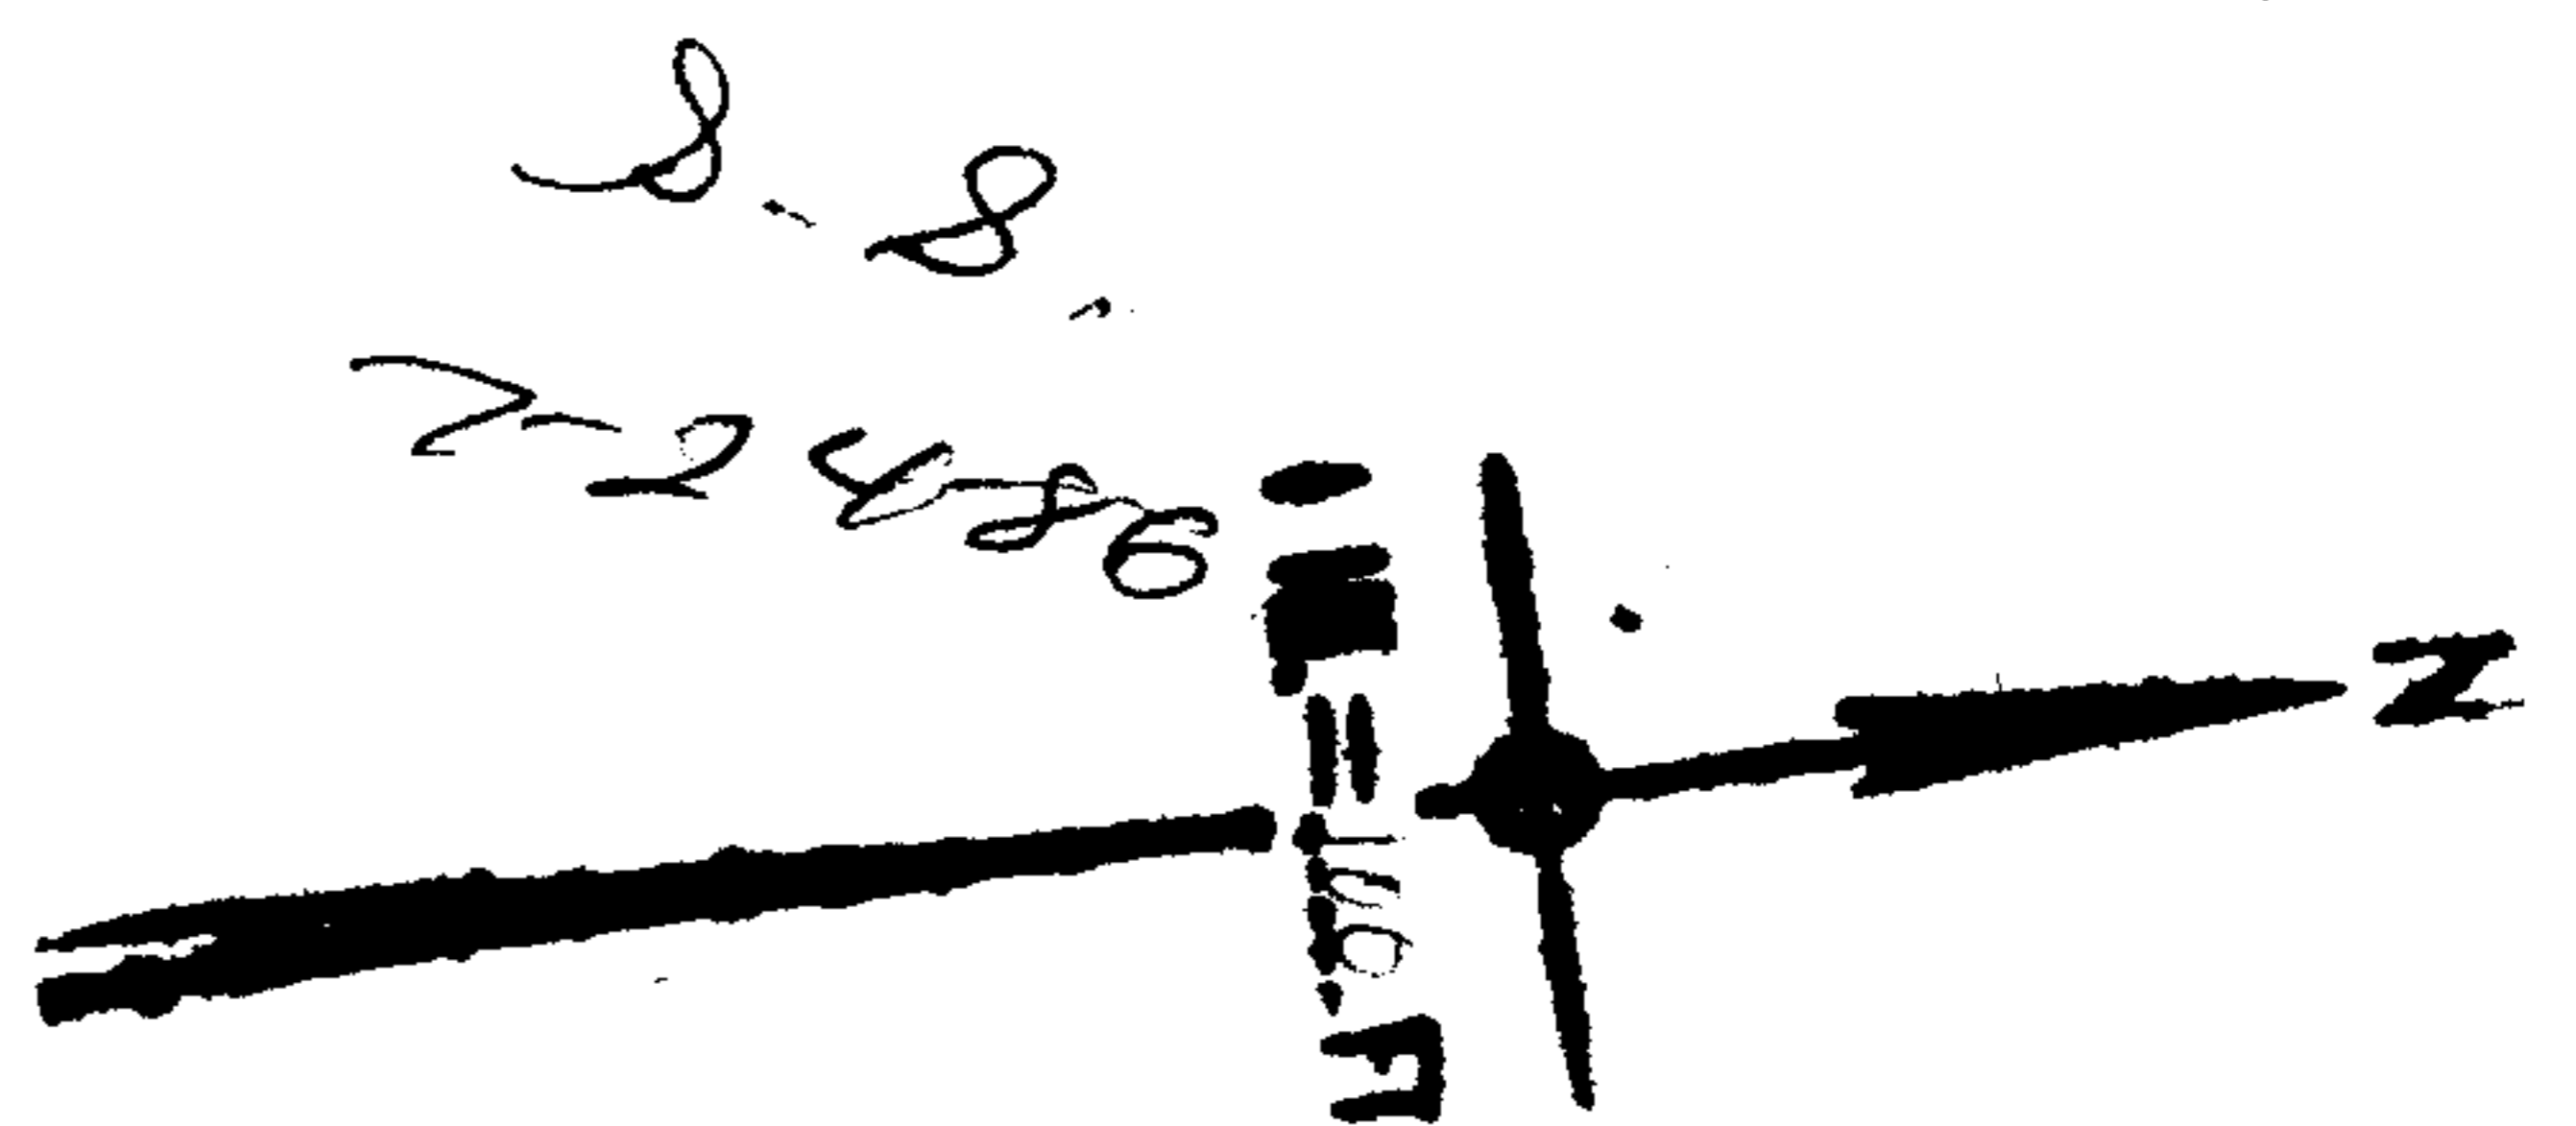

1910

APPROVED
LORAIN CO.
MAP DEPT.
DATE 7-2-68
10-00-015-E
BY J. J. [Signature]

[Handwritten signature]

