


① 33.29
 0.43
 ② 82.86
 .43
 33.43
 ③ .43
 32.00
 ④ -.43
 31.57

-055
 31.57A

~~-043~~
~~33.29A~~

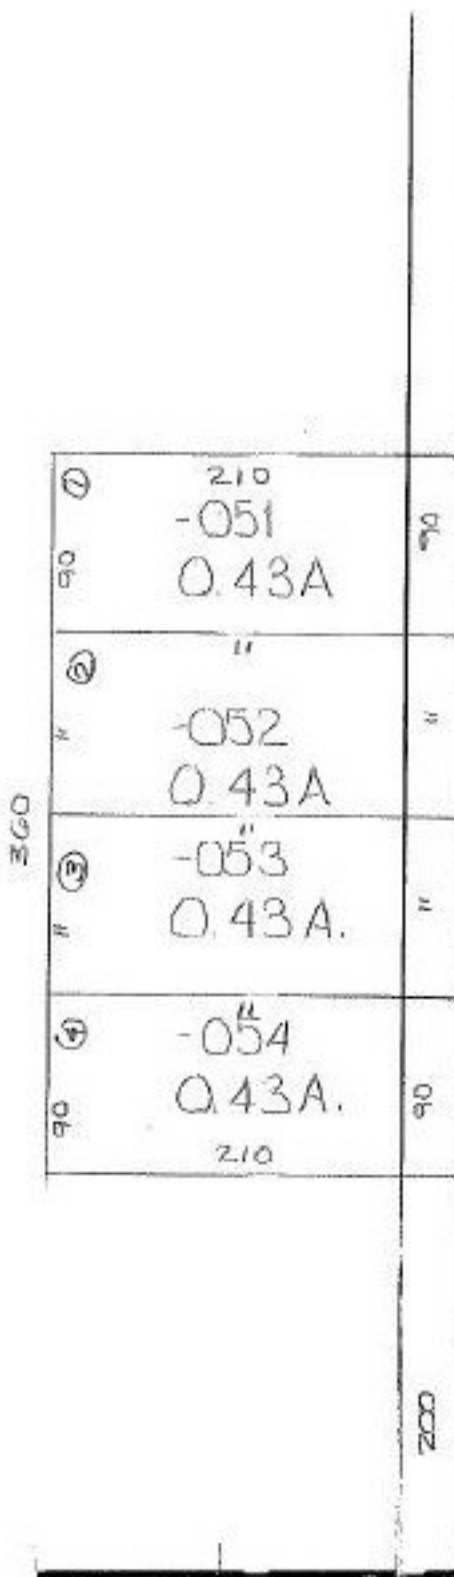

PYLE — SOUTH — AMHERST RD

1400
 TO INTERSECTION OF CENTER LINES
 OF PYLE SOUTH AMHERST
 & BEECH ST.

SEE 9-00-084-A

6/11/91

19319

APPROVED
 LORAIN CO.
 MAP DEPT.
 DATE 4-11-91
 PAGE 9-00-083 B
 BY CAROLYN FRANCIS
 VOID AREA # 19319

09-00-083-101-
 PRIOR INST. 905/568
 SURVEYED BY: ROGER SIMON
 C=1:INF. REG. SURVEYOR

