


m-c

1
V
e
r

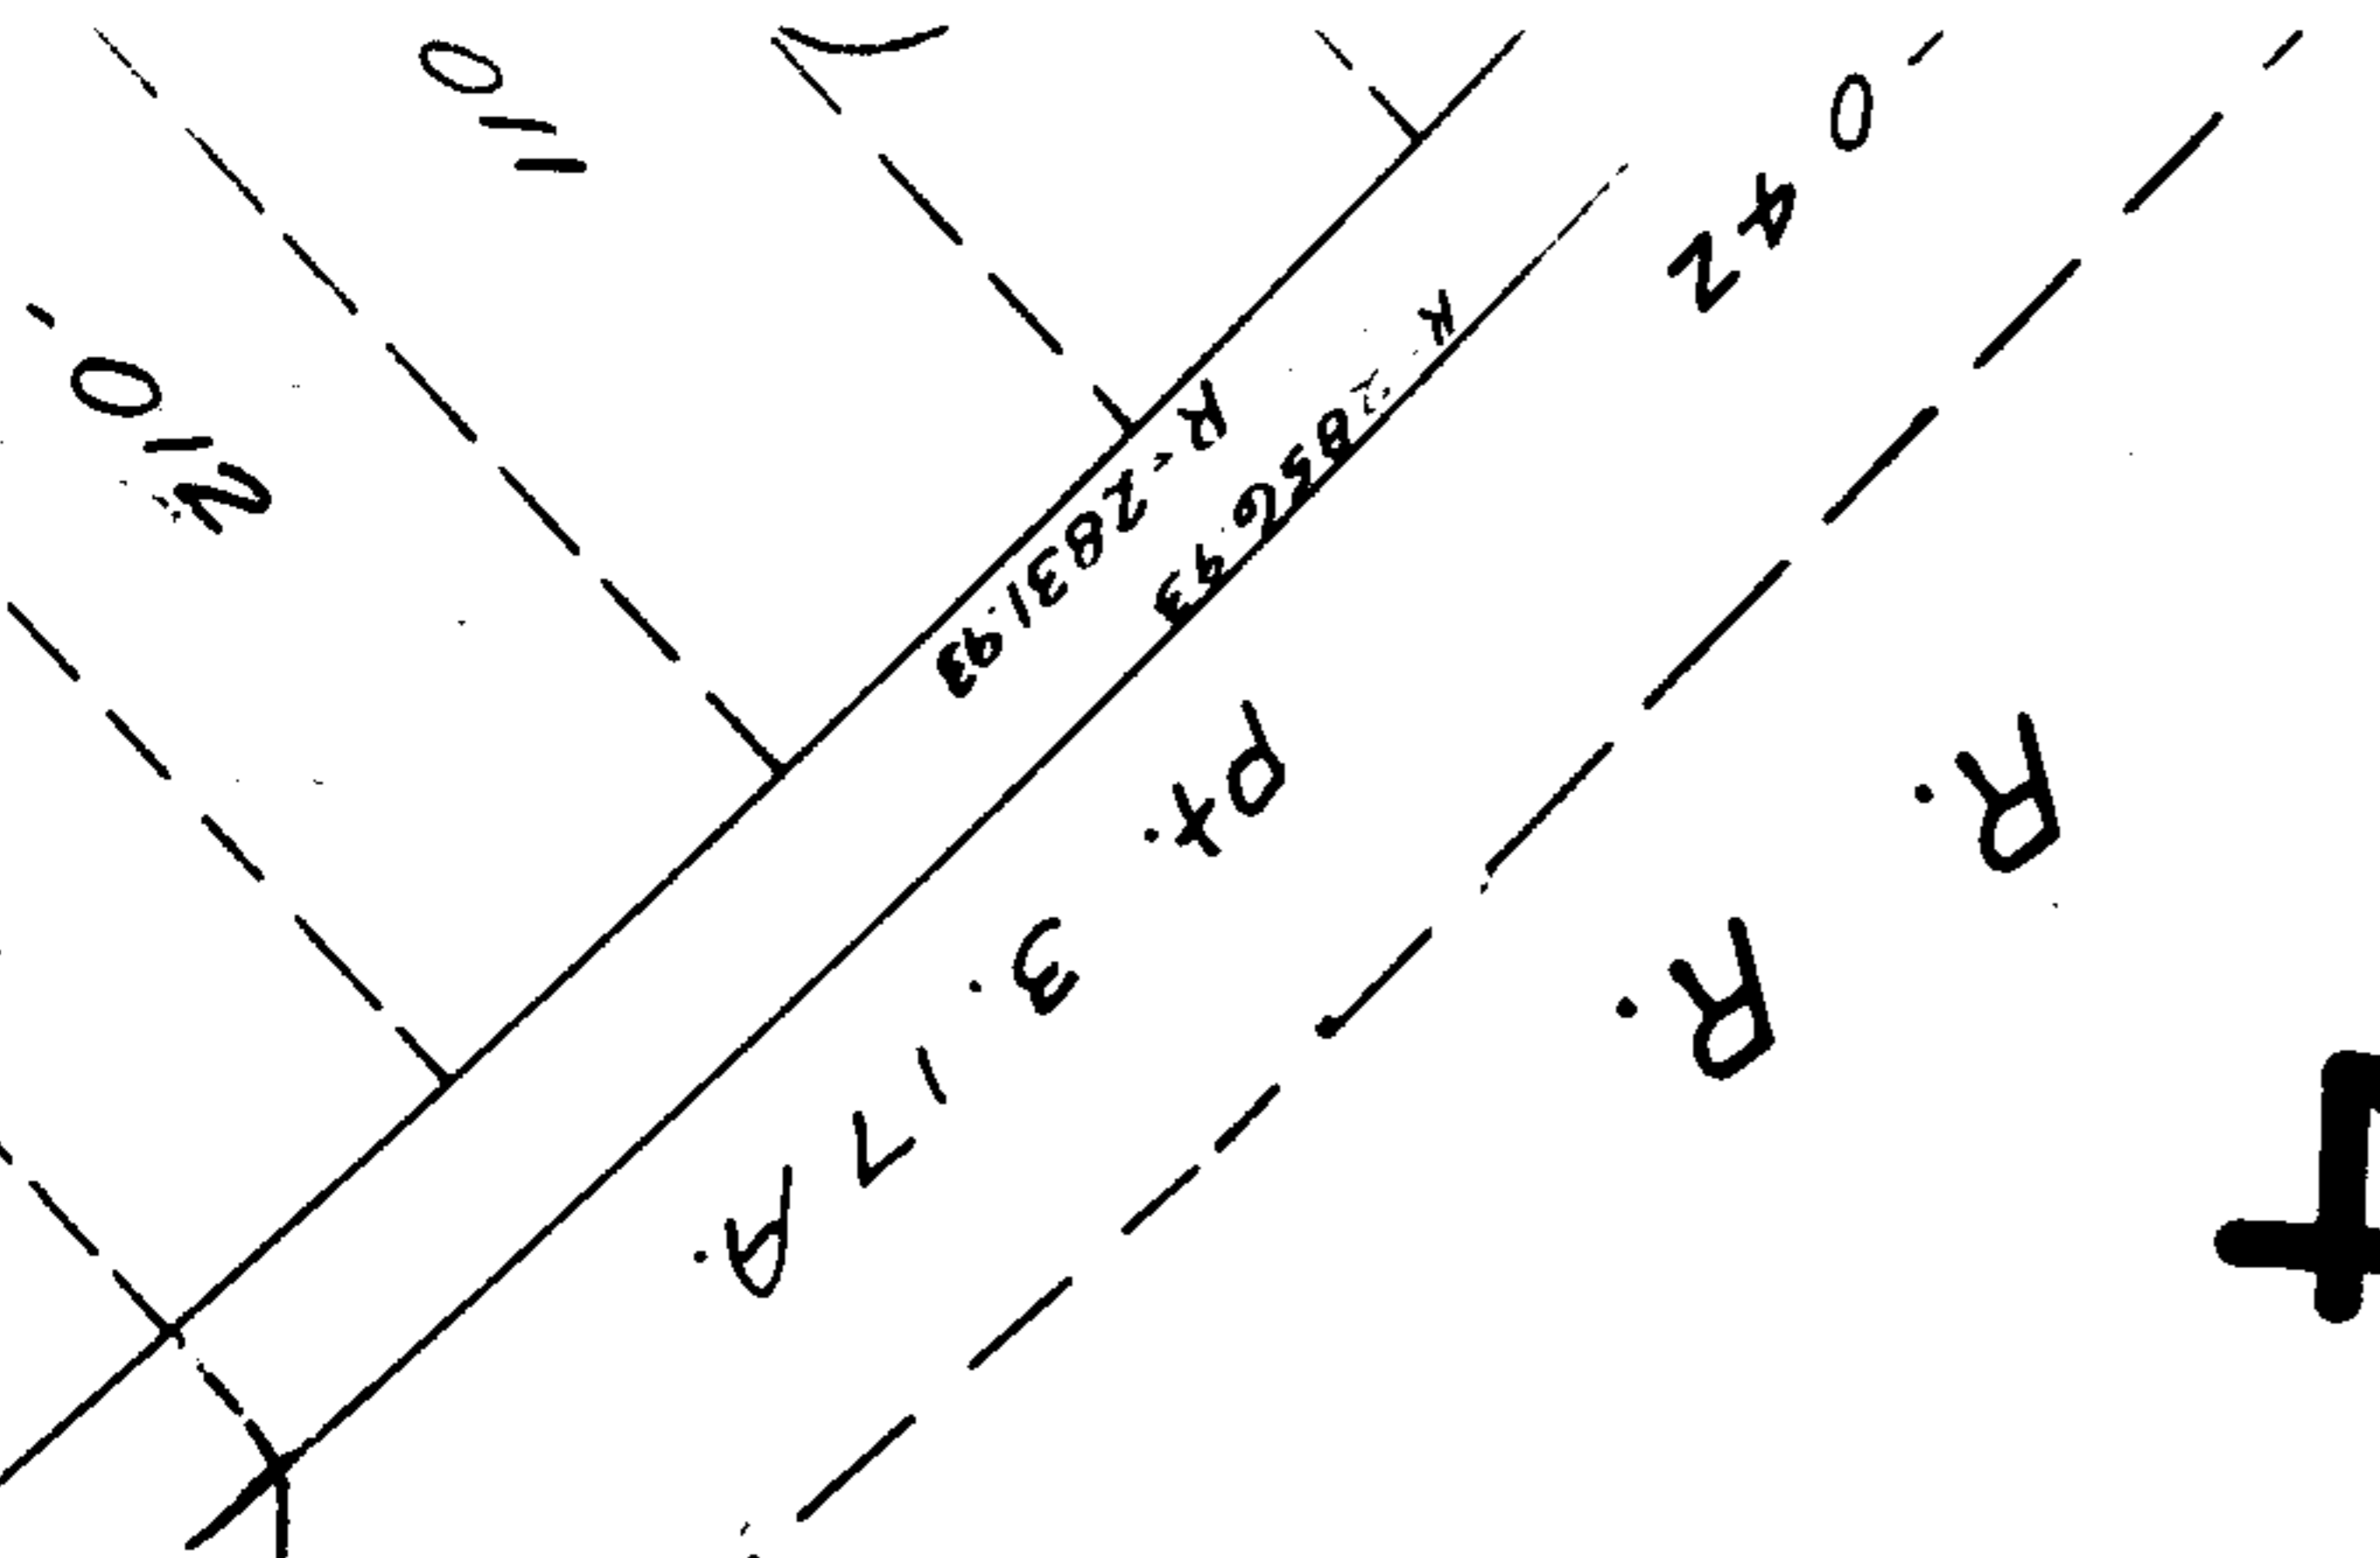

4

501

pt. -045
 pt. 21.27A


APPROVED
LORAIN CO.
MAP DEPT.
 DATE 9-19-68
 2-01-004-A
 BY *R. V. A.*

1935



Done

VA

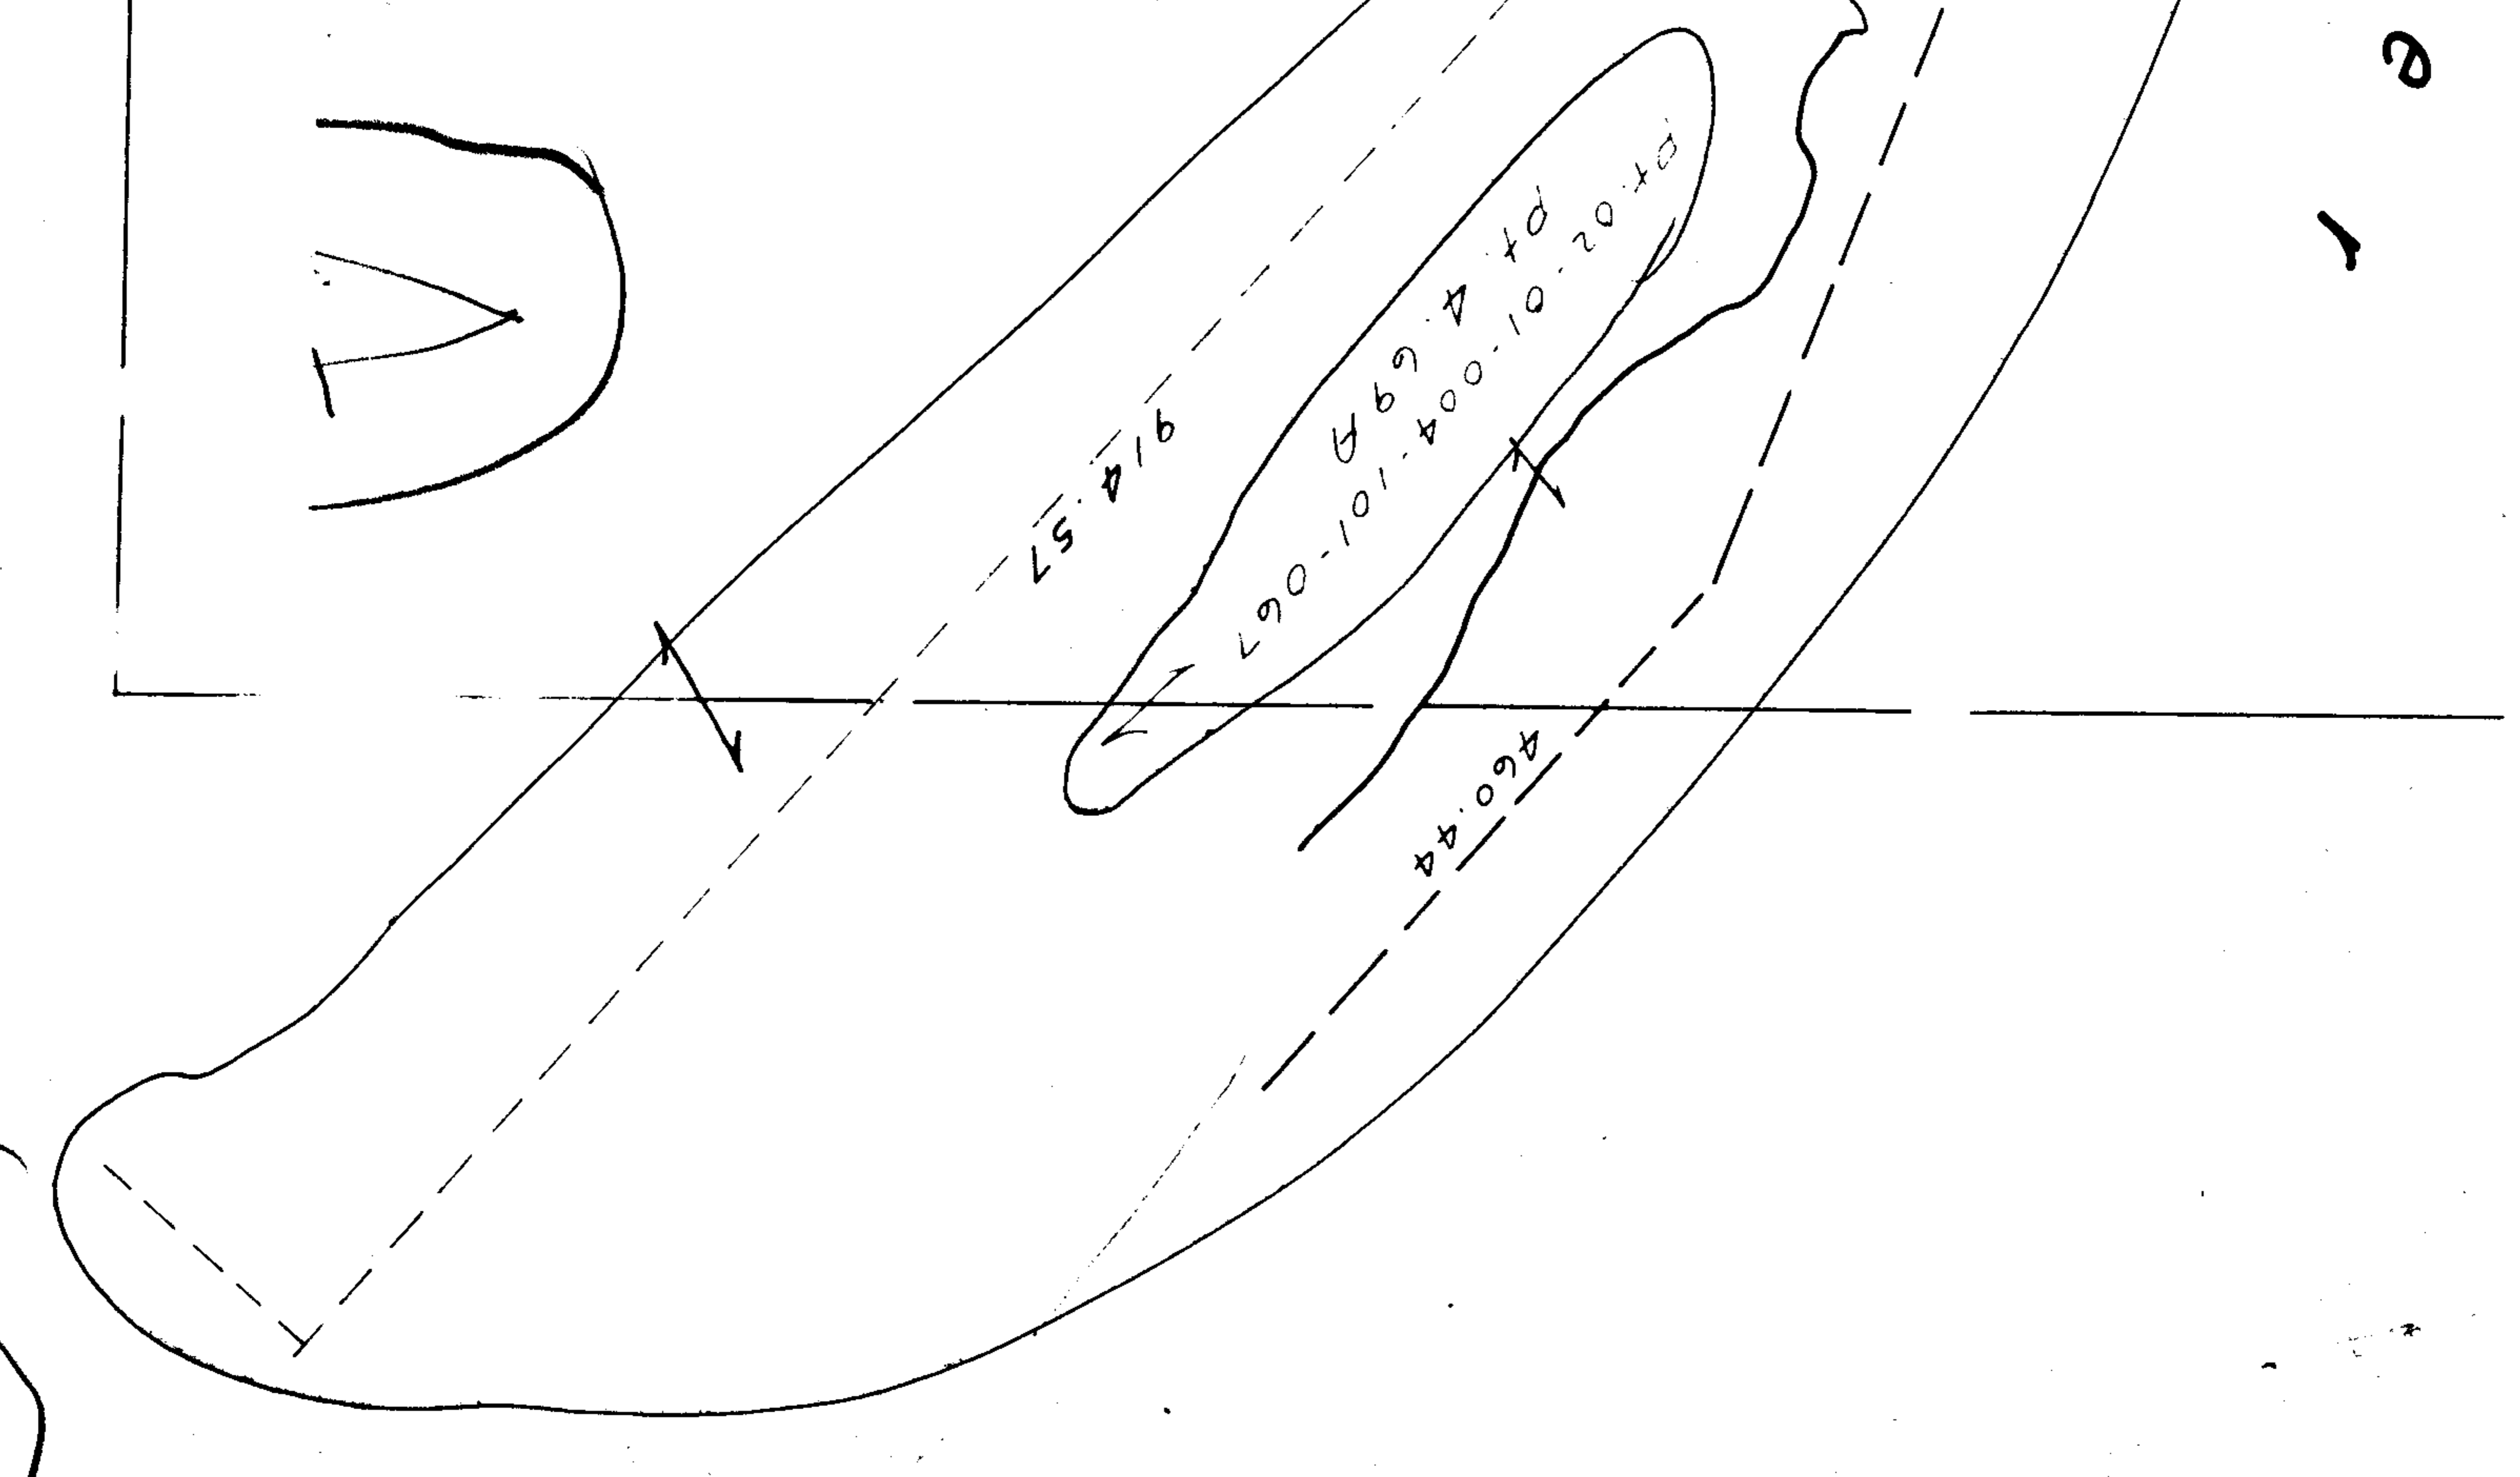

0