


m-e
SEE 2-01

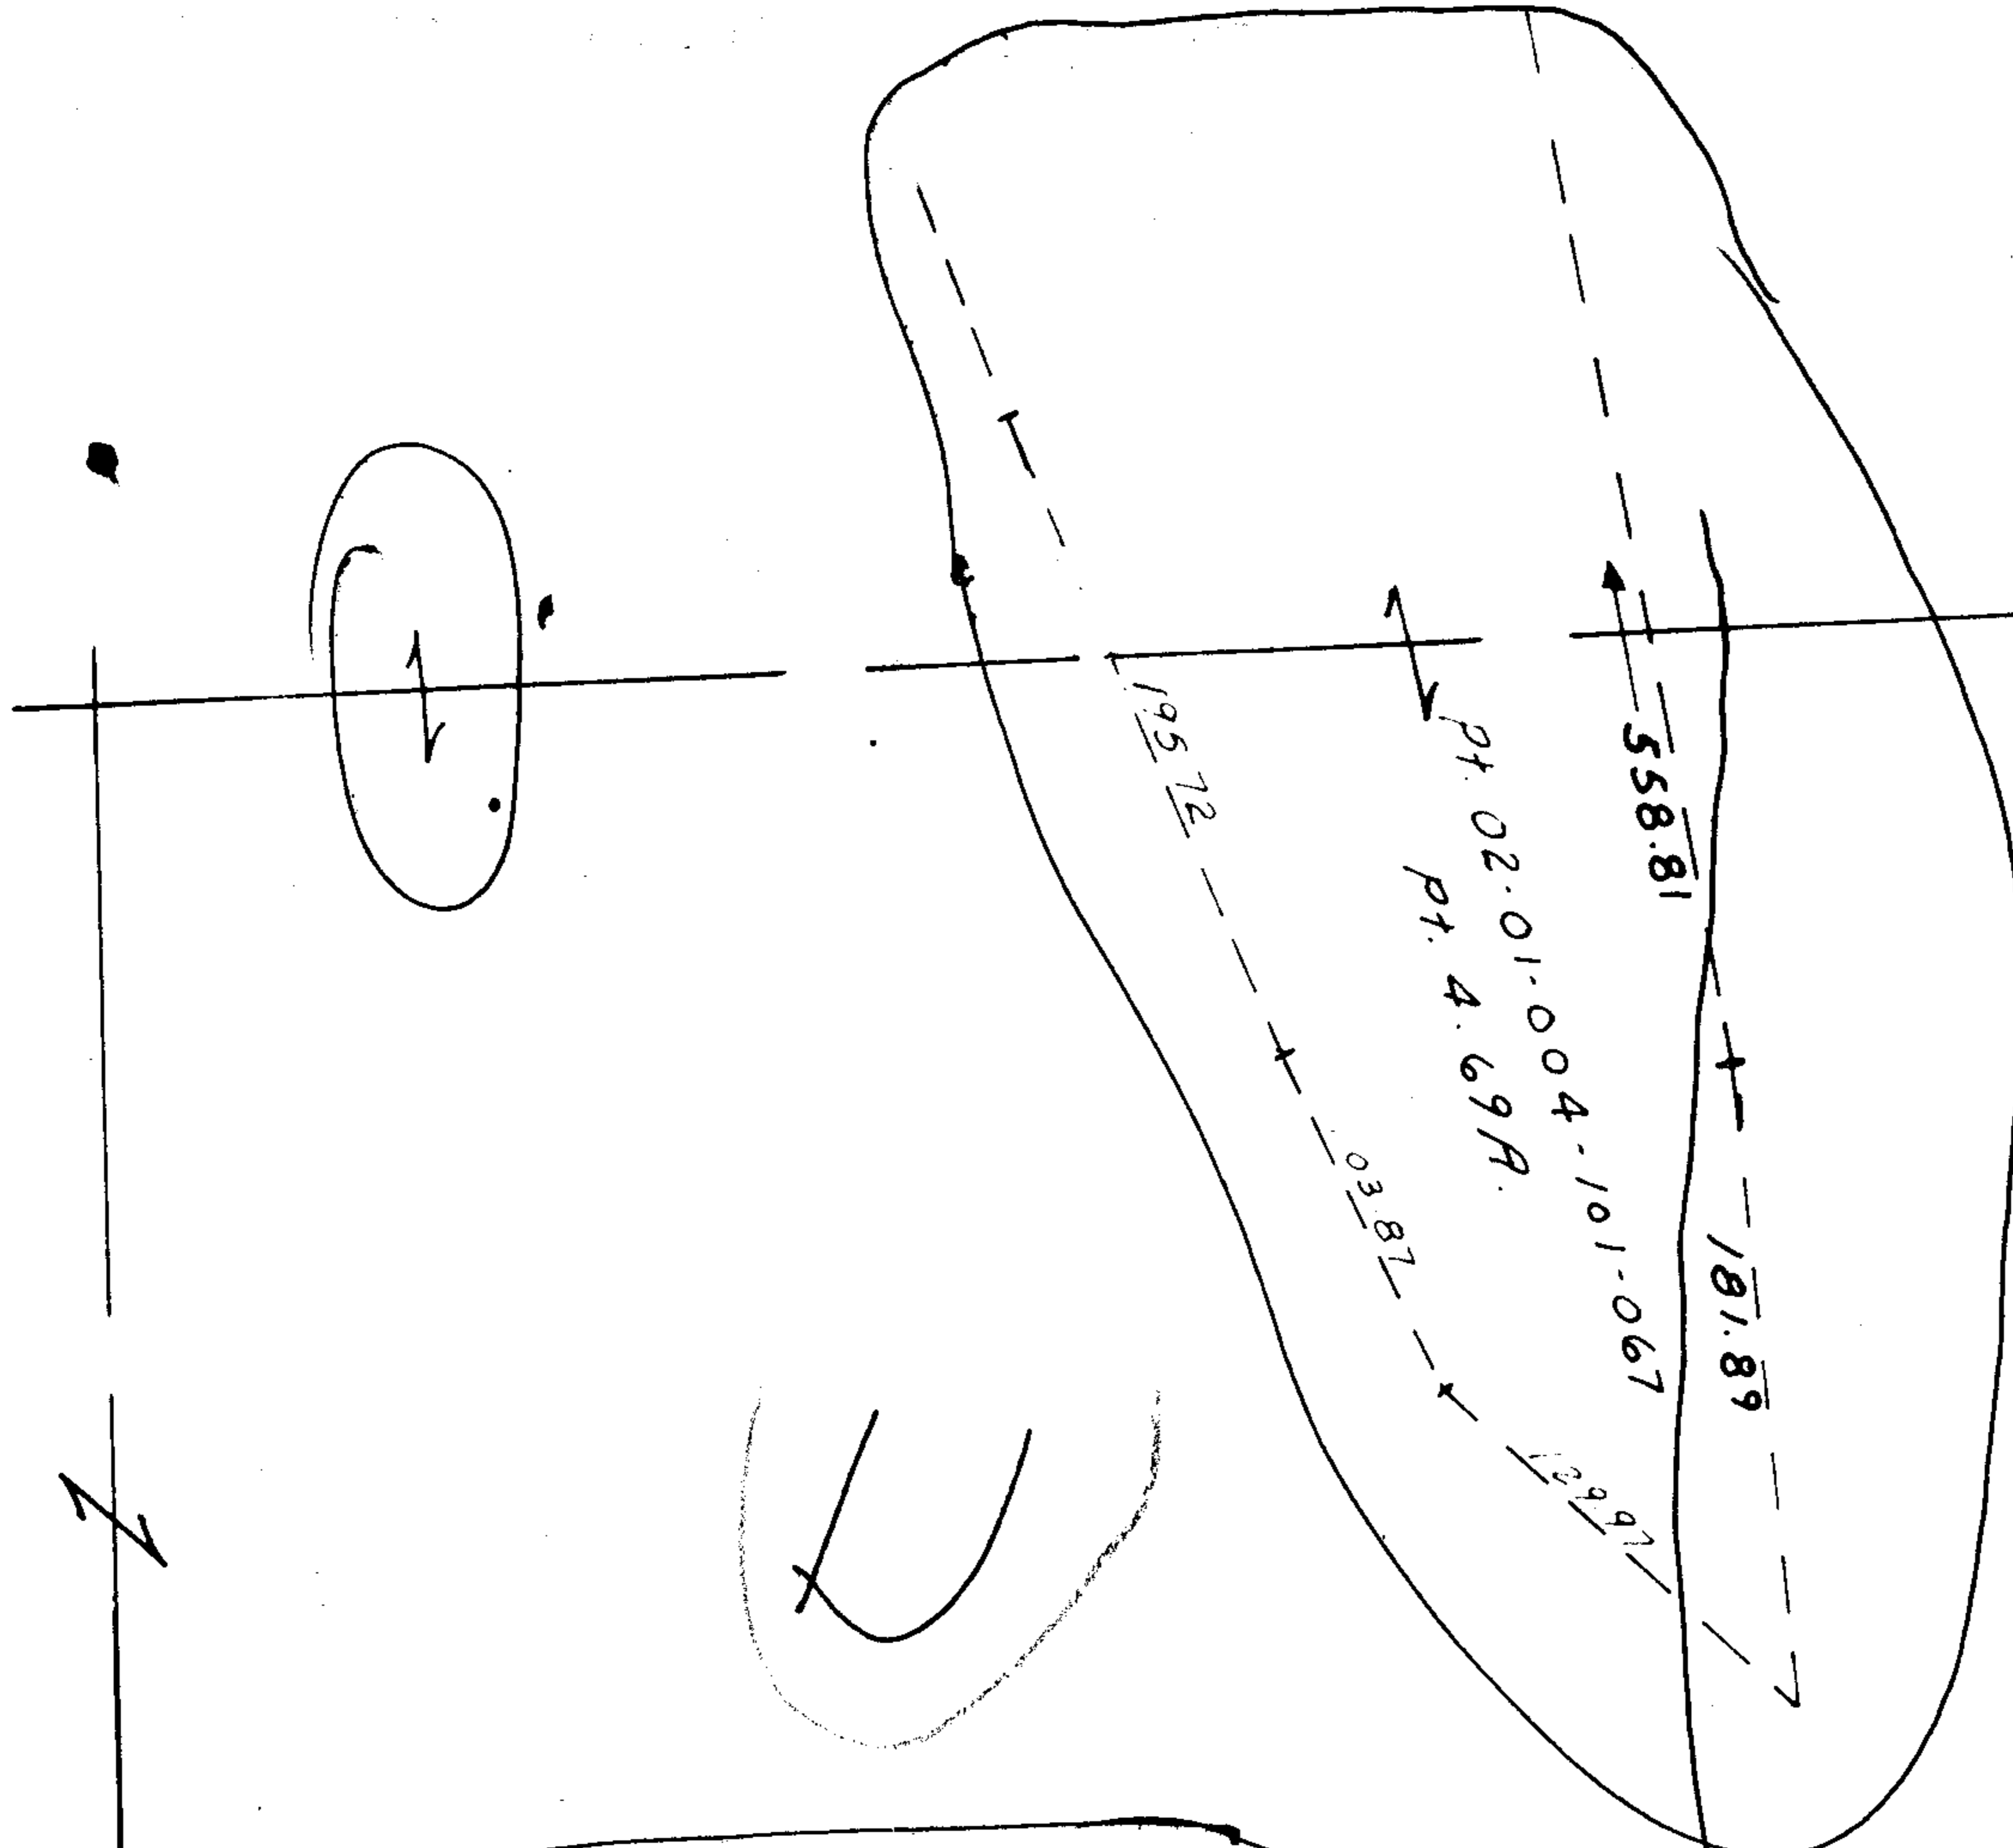



Pt. 02-01-004-501-045
Pt. 21.27A

4

501

1935

APPROVED
LORAIN CO.
MAP DEPT.
DATE 9-19-68
2-01-003-C
BY *R. J. K.*

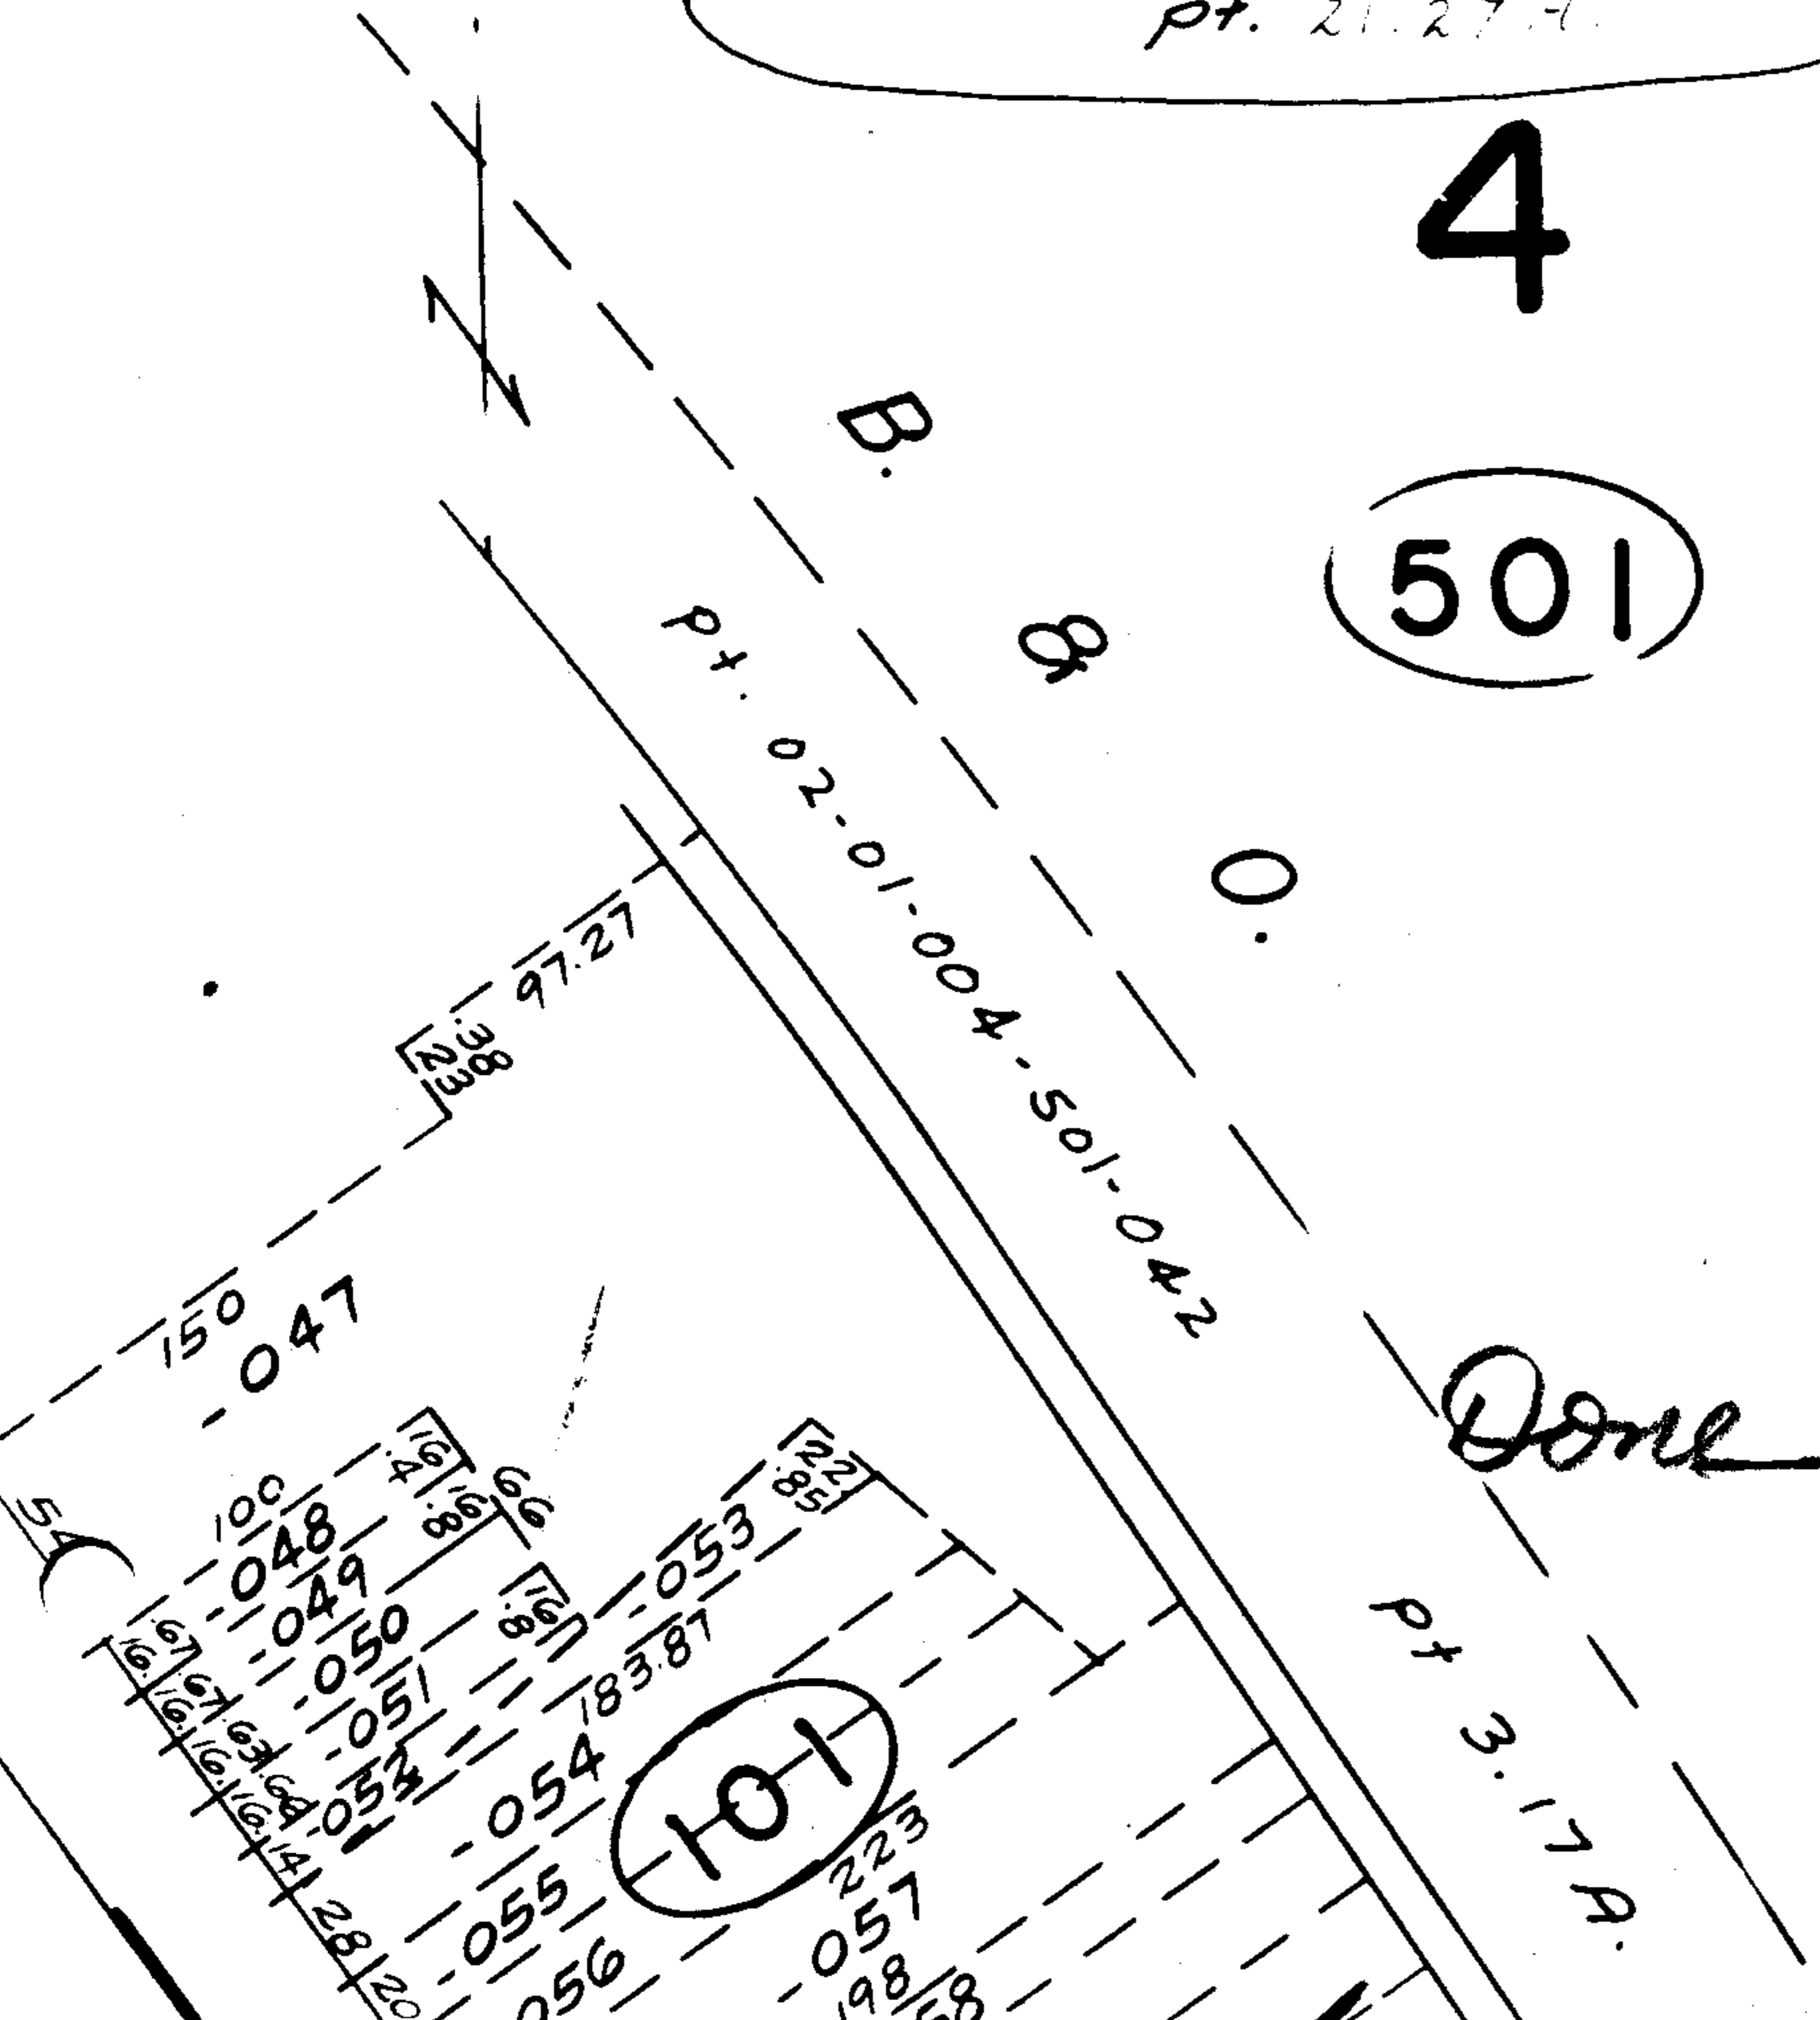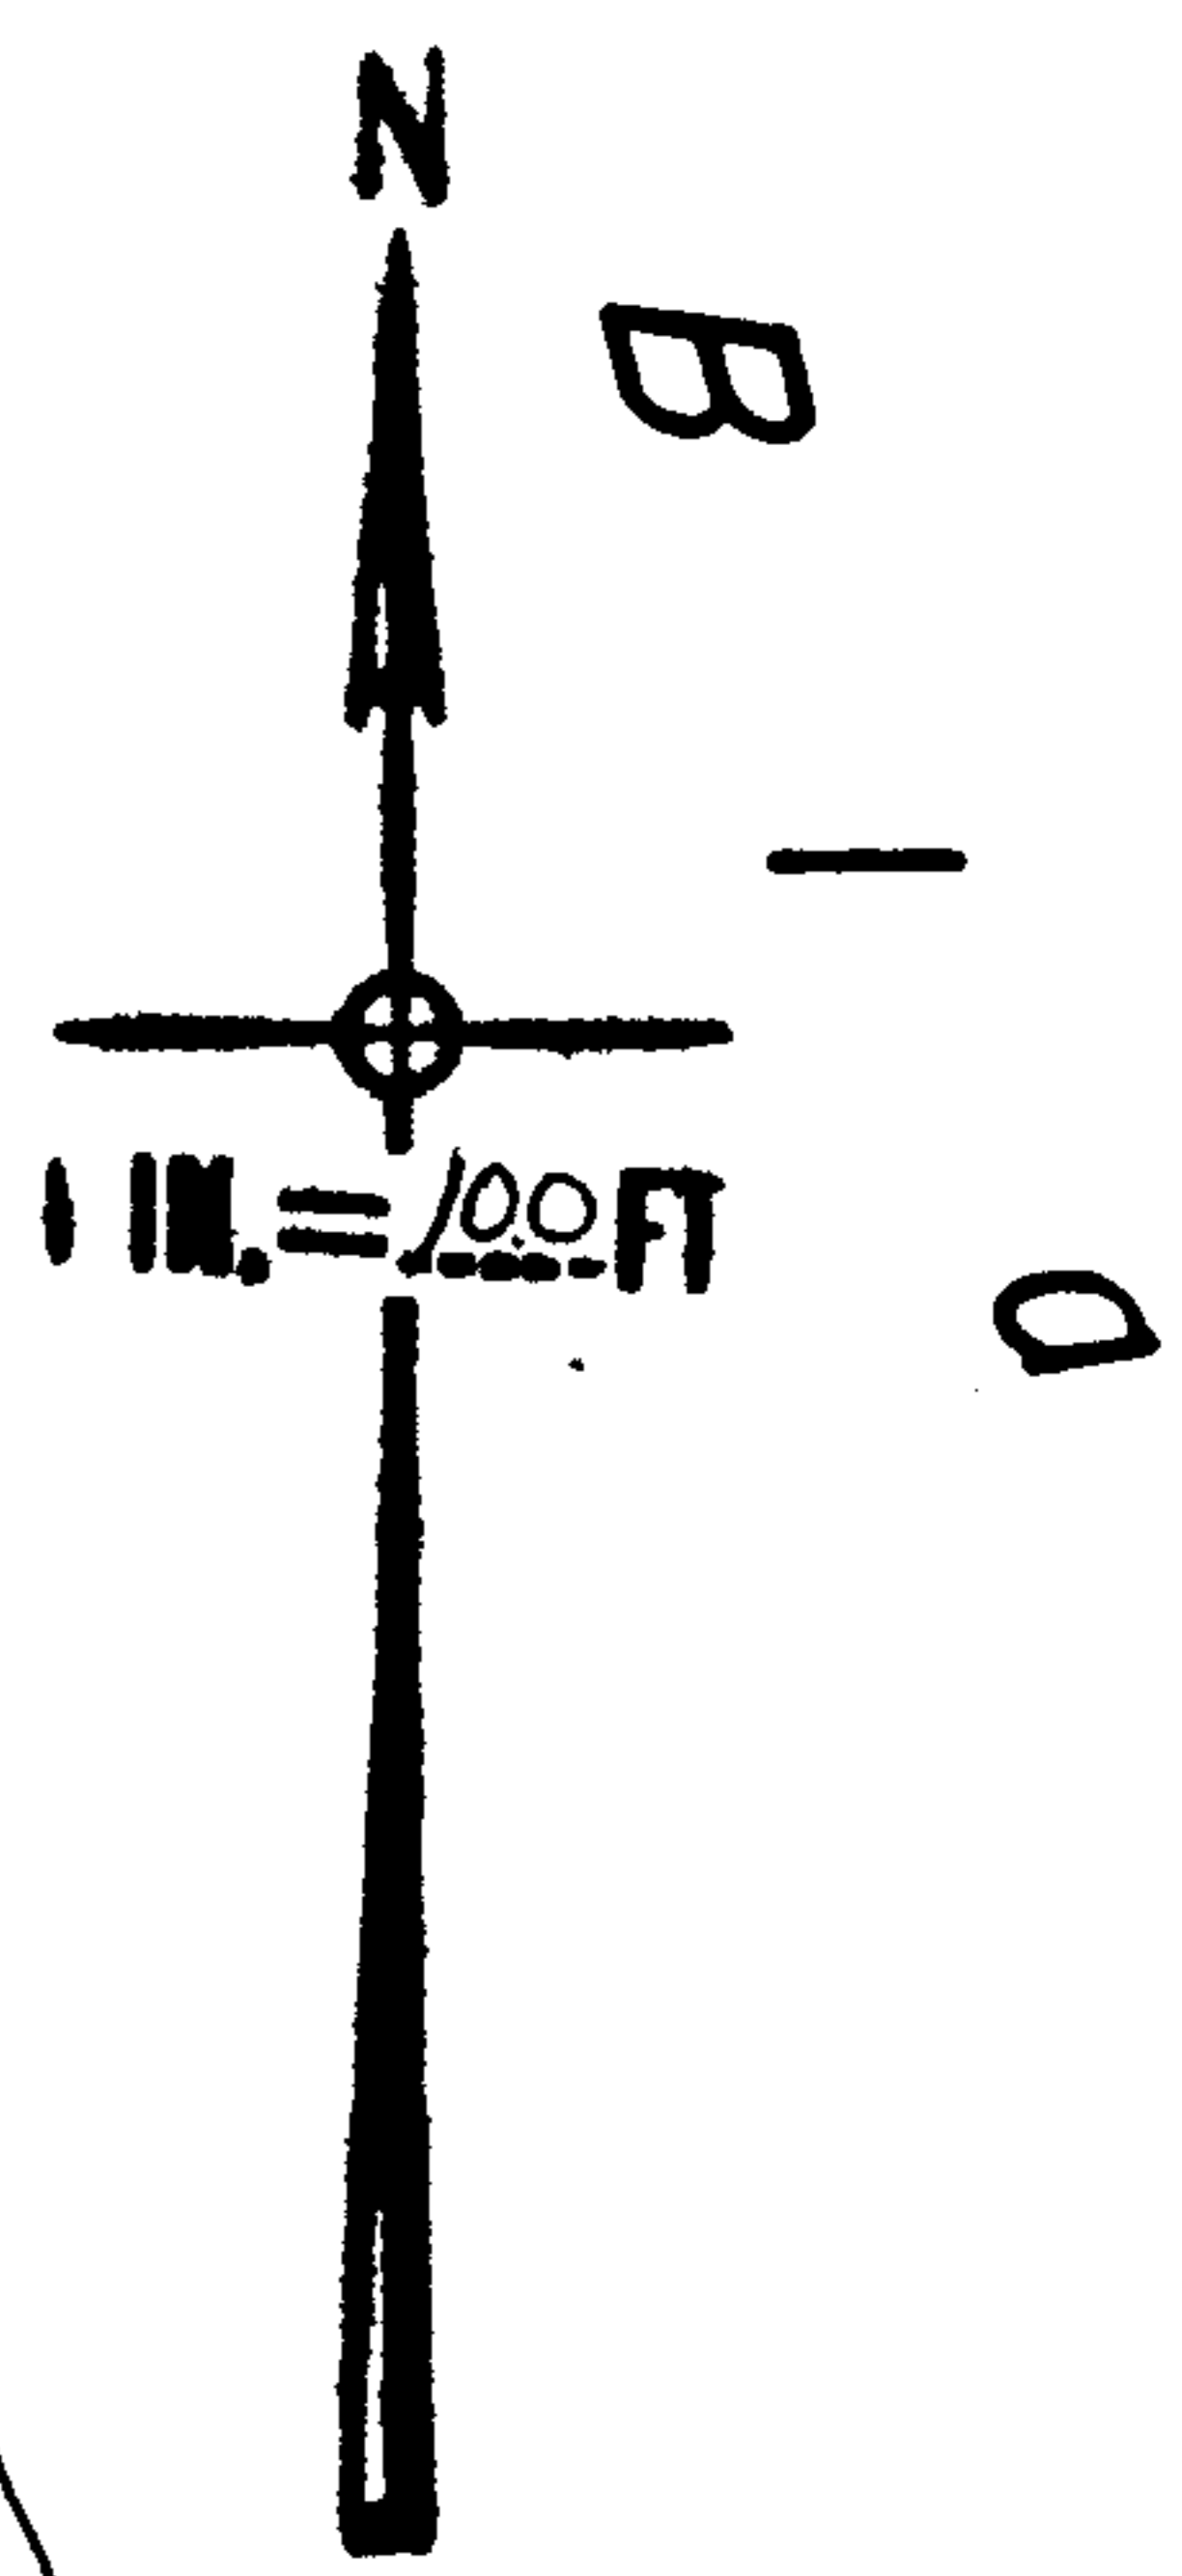

Done → R.J.K.

