



2023

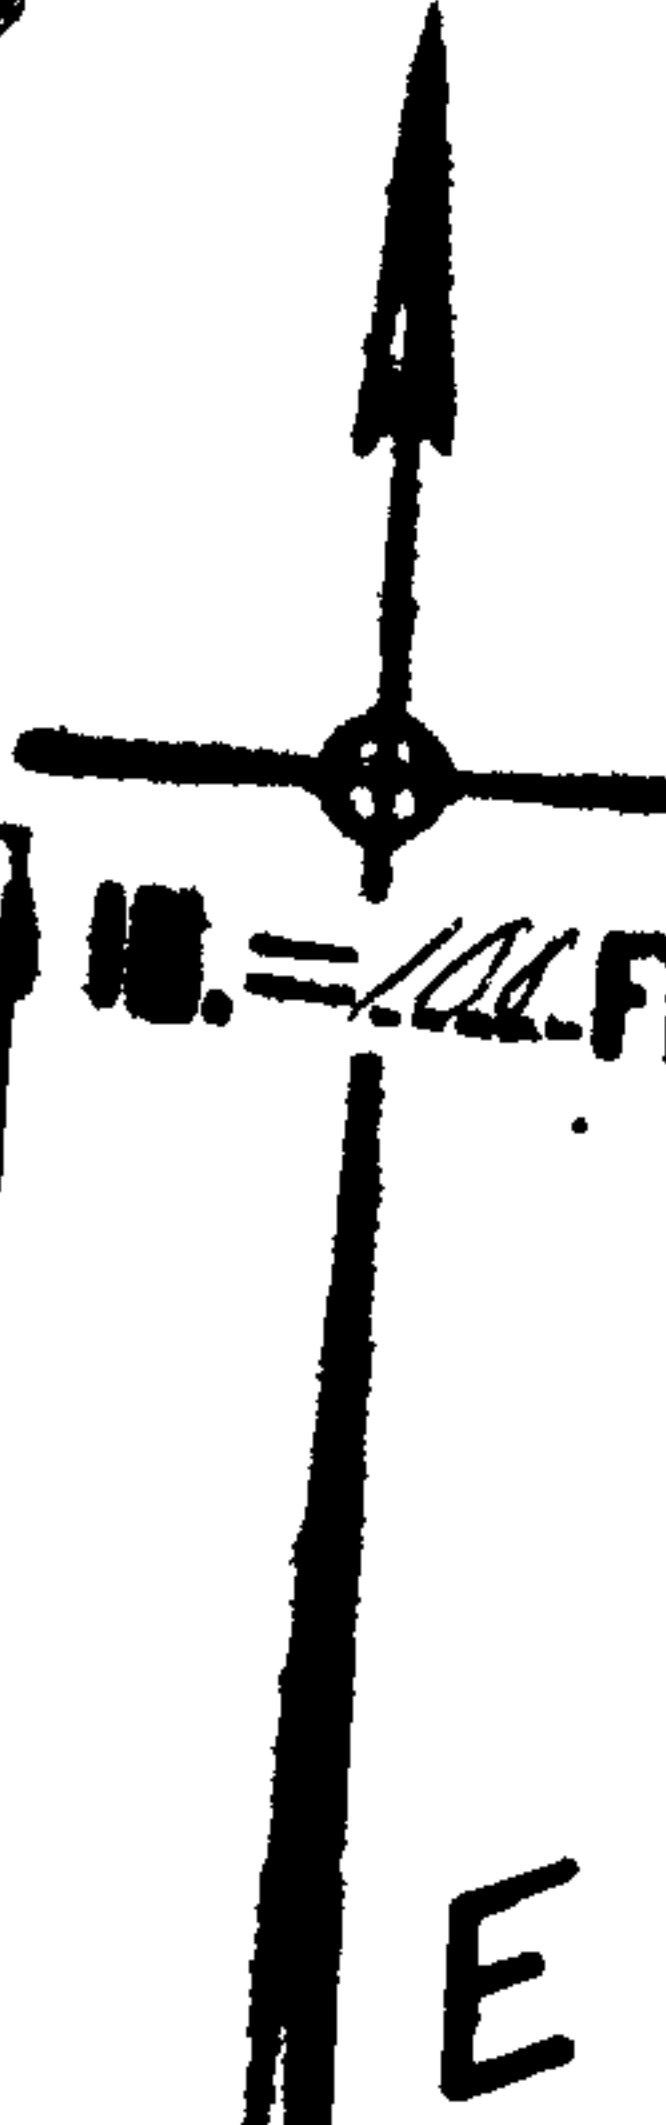

APPROVED  
LORAIN CO.  
MAP DEPT.  
DATE 8-13-68  
04-00-019B  
BY *J. Grace*  
9/24/68  
R.K.

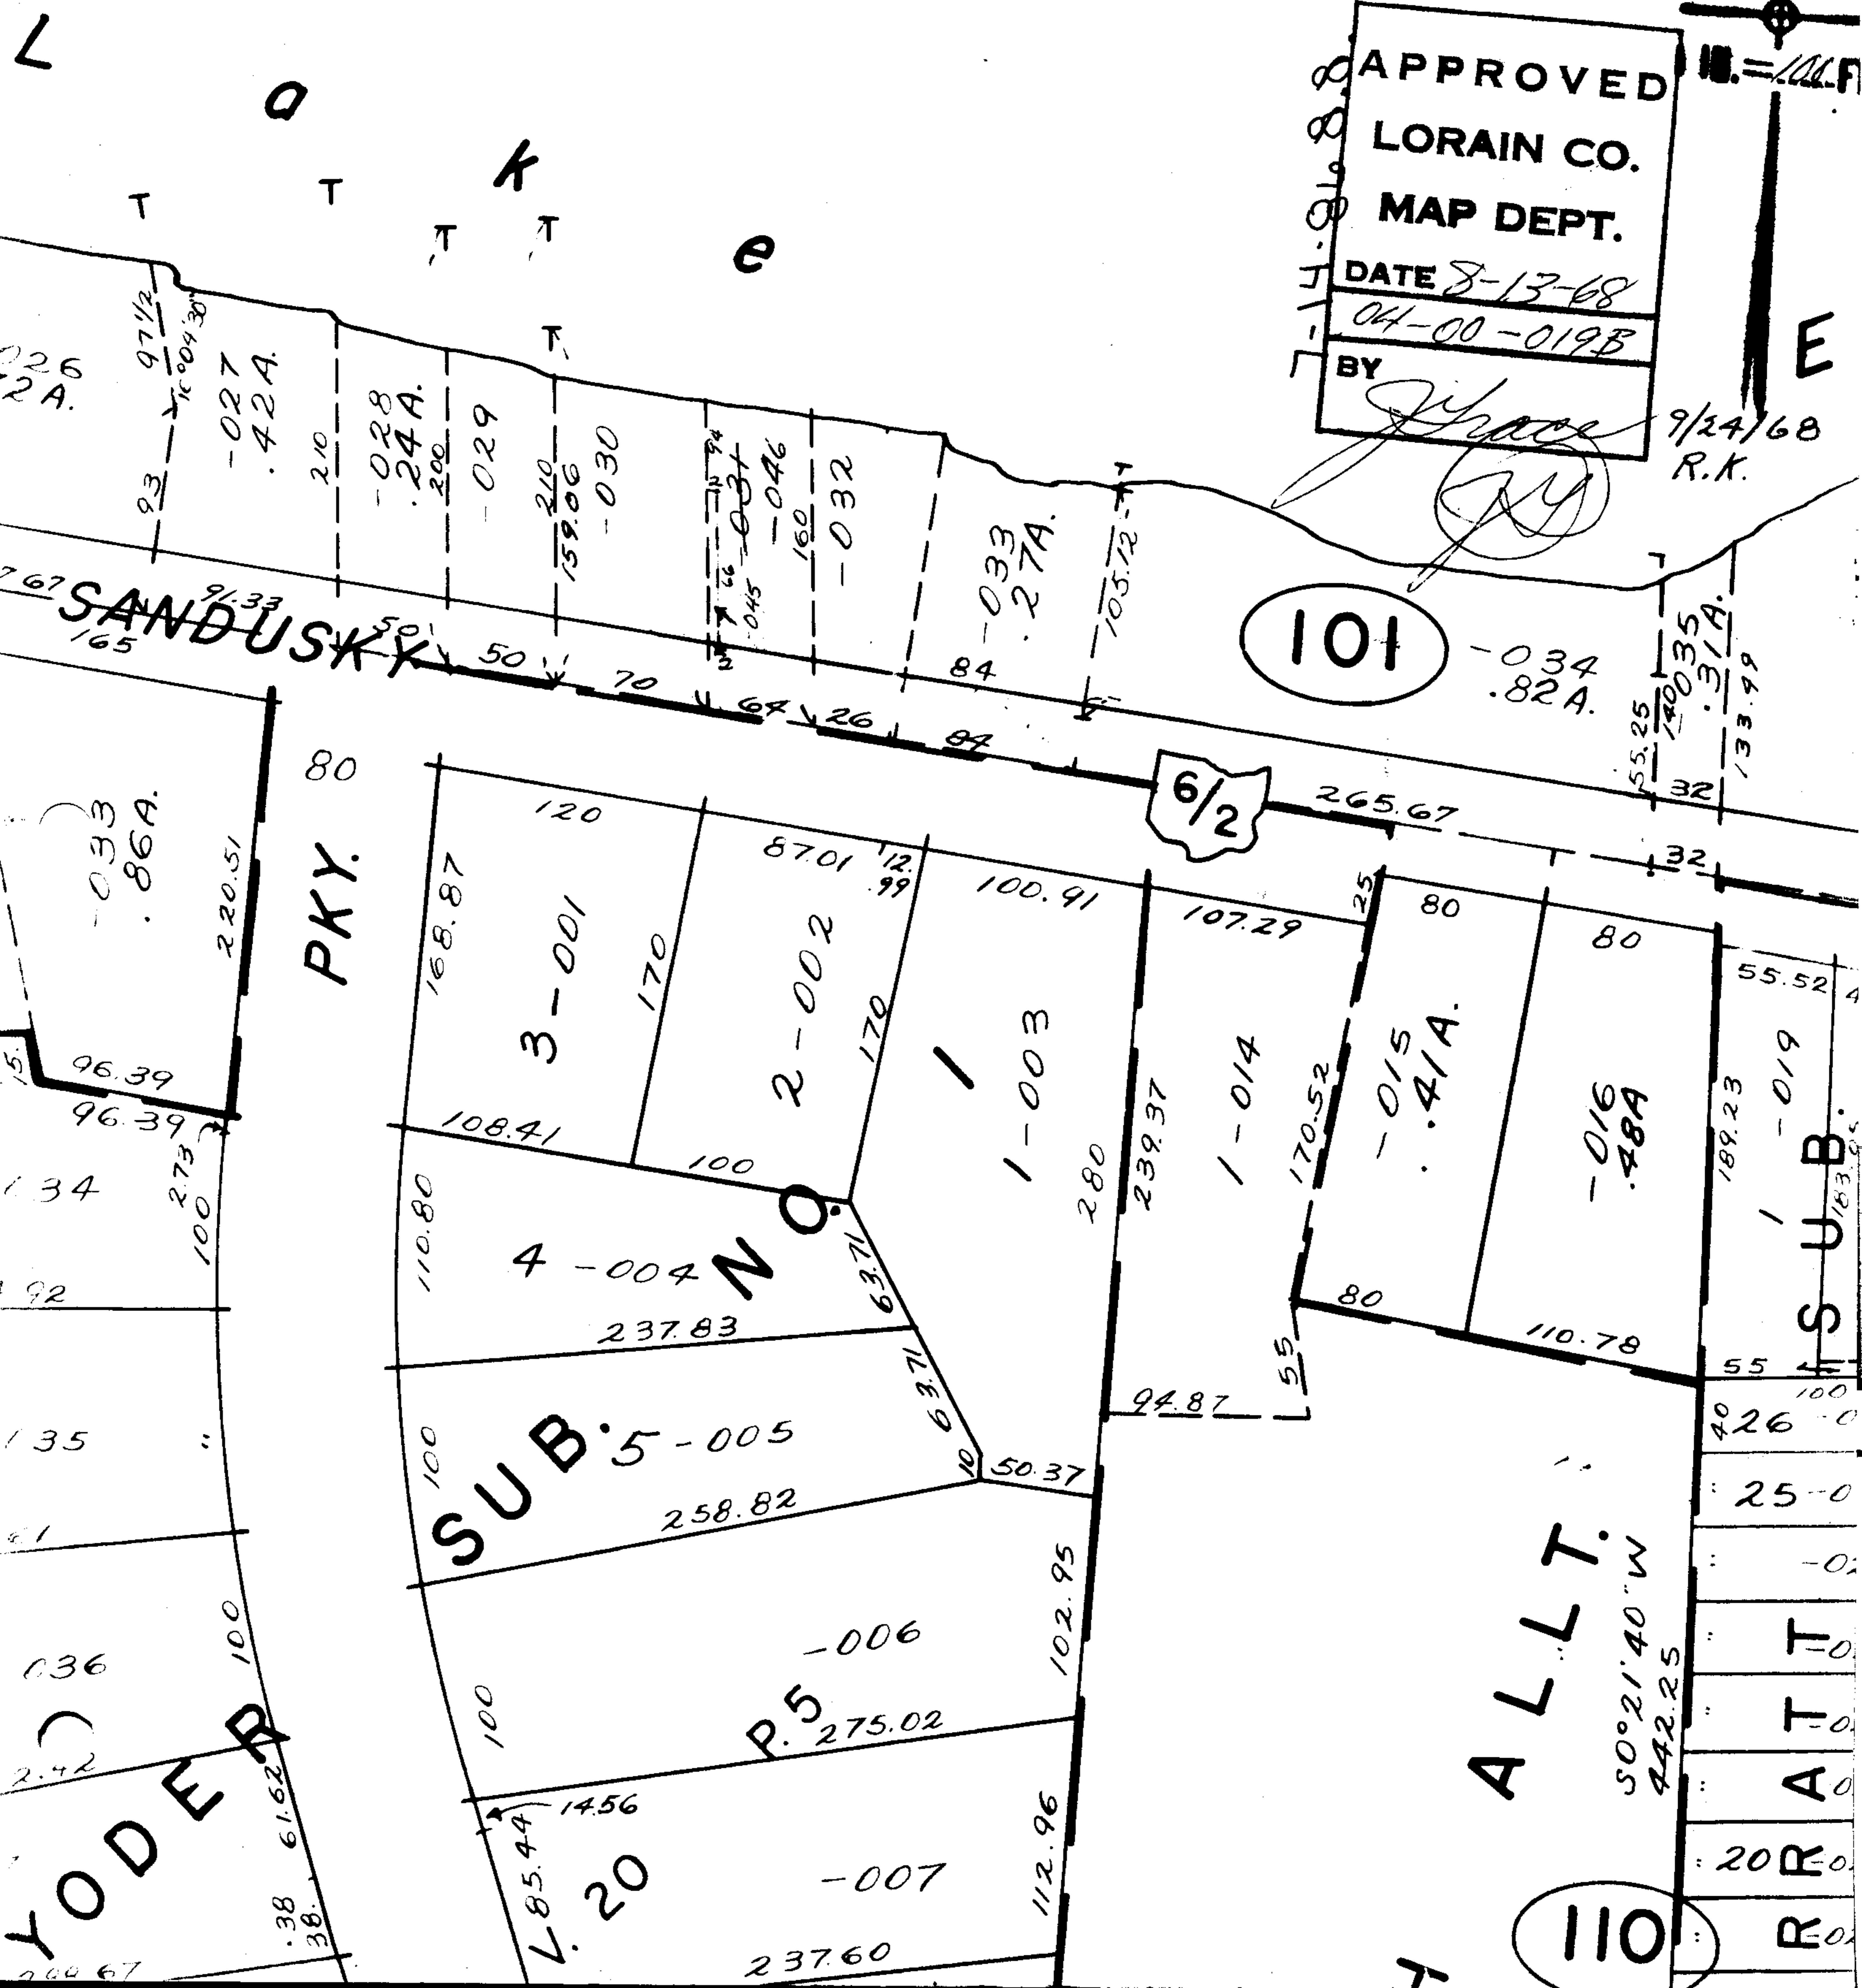

101

6/2

110

SUB

SANDUSKY

PKY.

ALLT.

YODER

R.O.