

N
A
I

PT. - 039


PT. 23.47

2283


7-14-816808

APPROVED
 LORAIN CO.
 MAP DEPT.
 DATE 11/26/68
 BY R. J. Kellins
 Pg 5-00-218-A

MAR 4 1969

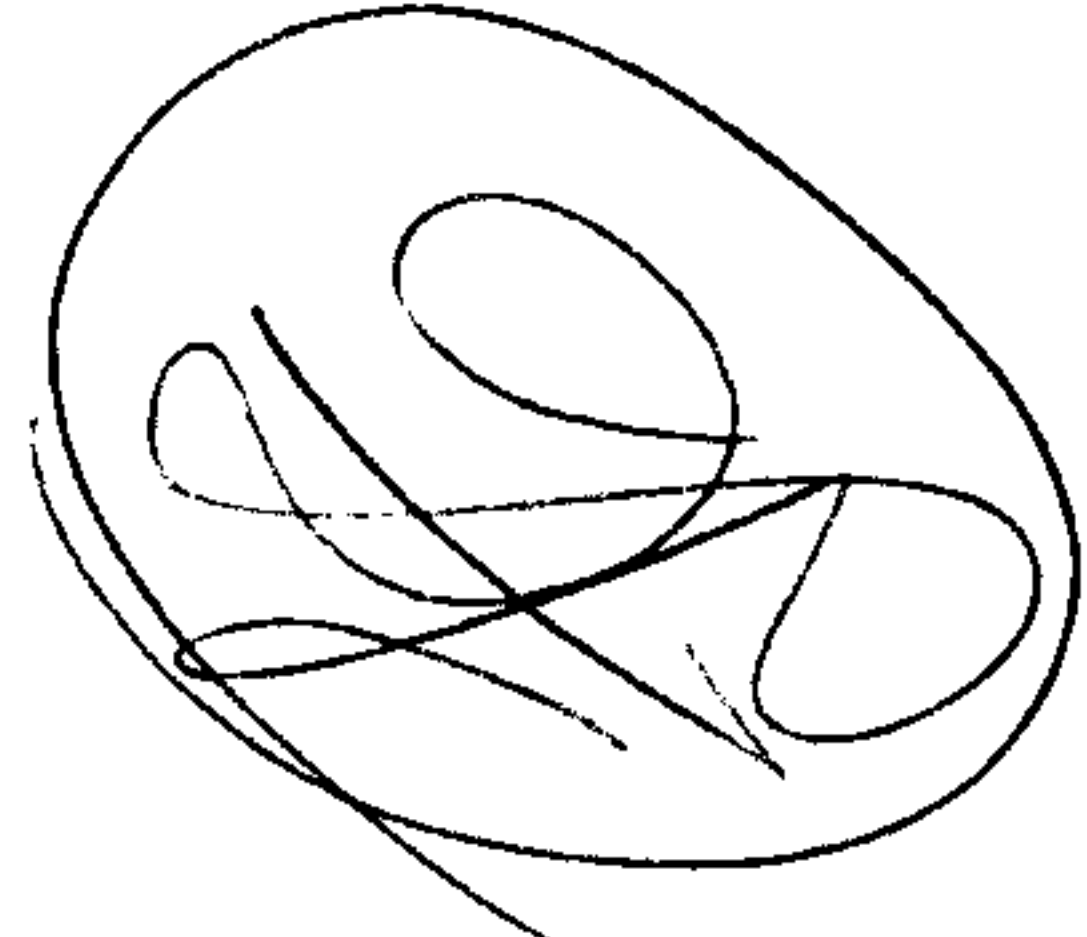

Beaver

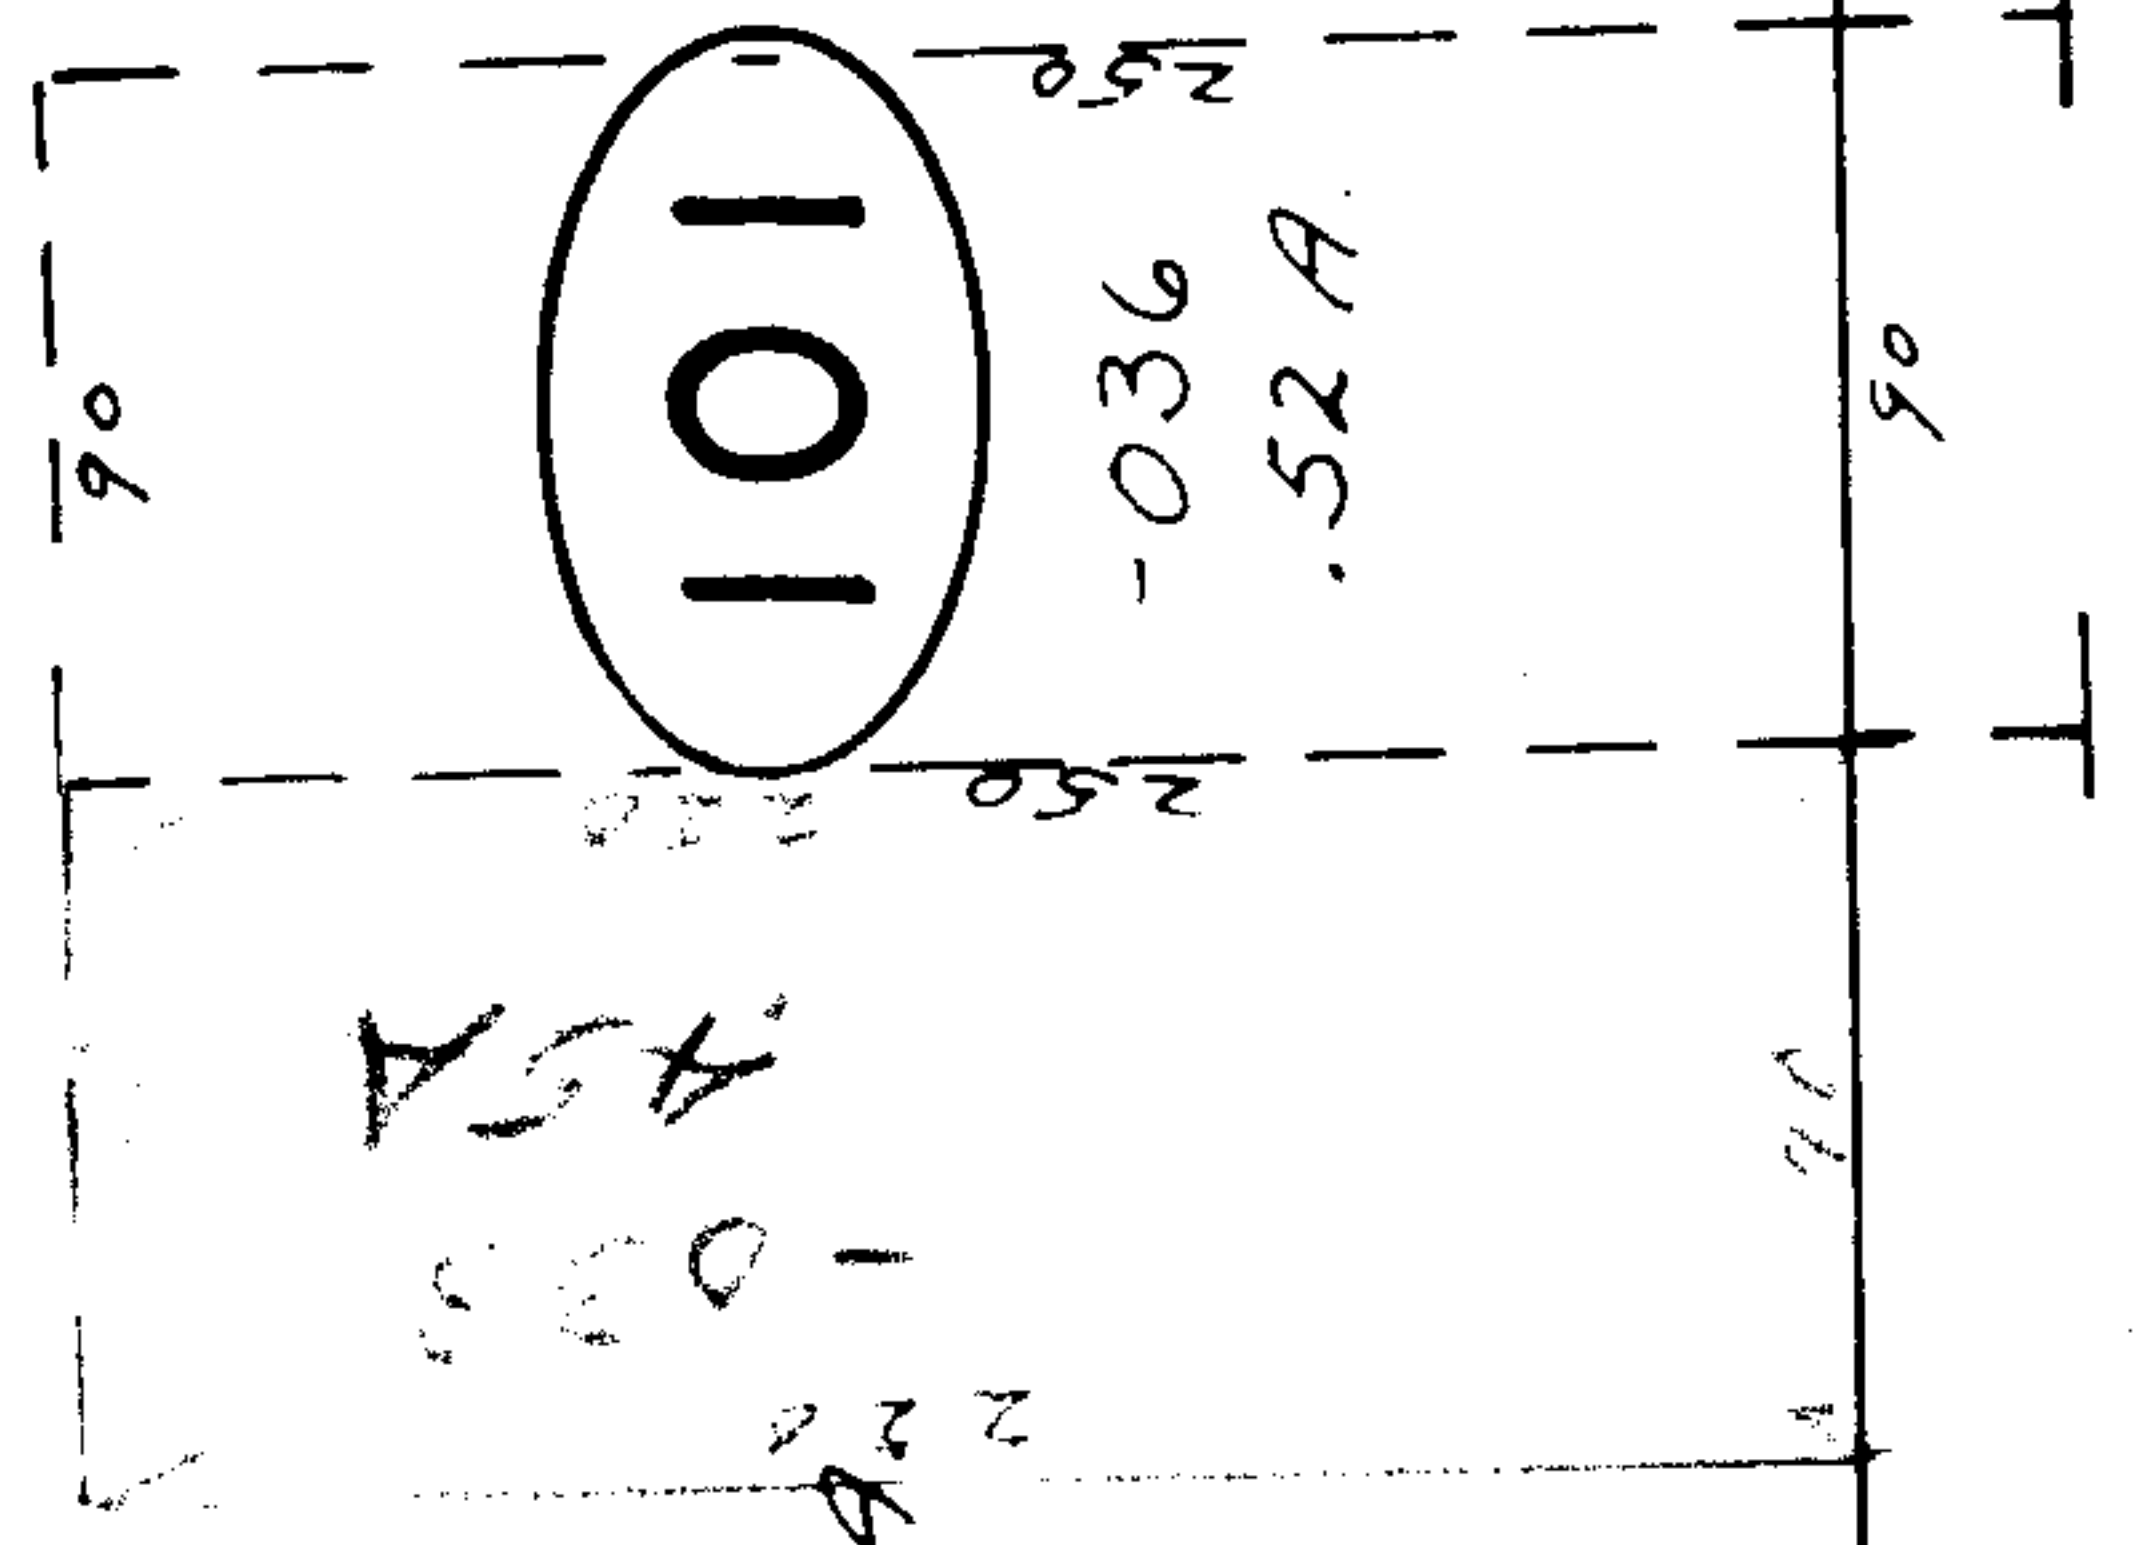

PT. -039
 PT. 23.47
 AS
 101
 AN
 AN

