

485.11  
434.45


-029  
1.65 A.

434.45

-030  
1.25 A.

330

831  
600 A.

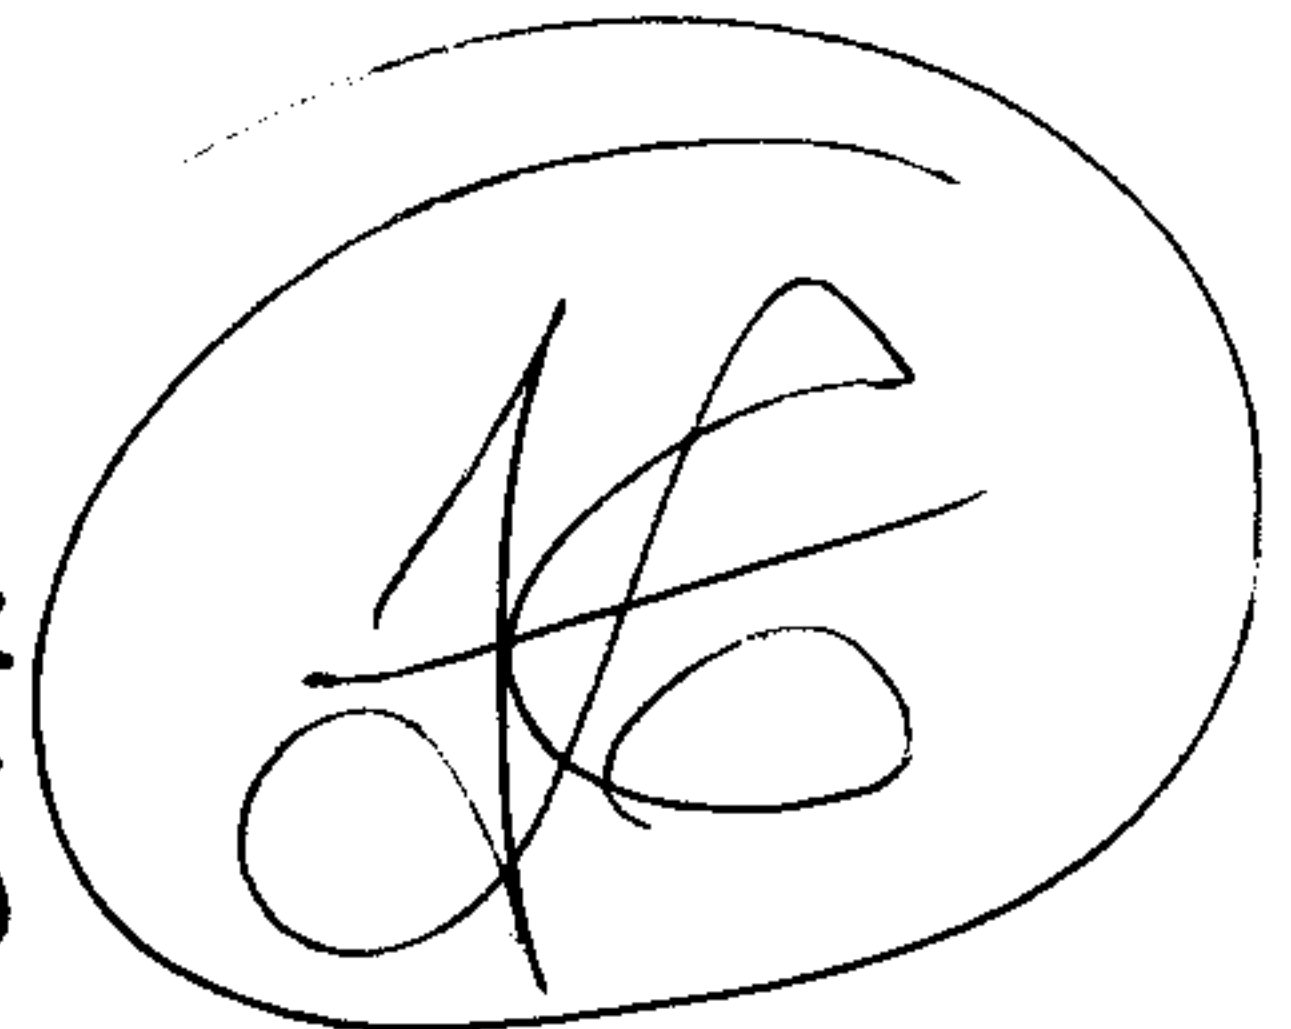

DEC 24 1968  
**2296**

**APPROVED**  
**LORAIN CO.**  
**MAP DEPT.**  
DATE 12/3/68  
Pg 18-00-016-D  
BY  
R. L. Kelling

S. S.  
7.250


412.50  
-032  
1.00 A.  
412.50

HAWLEY

1285

250

1113.02  
51

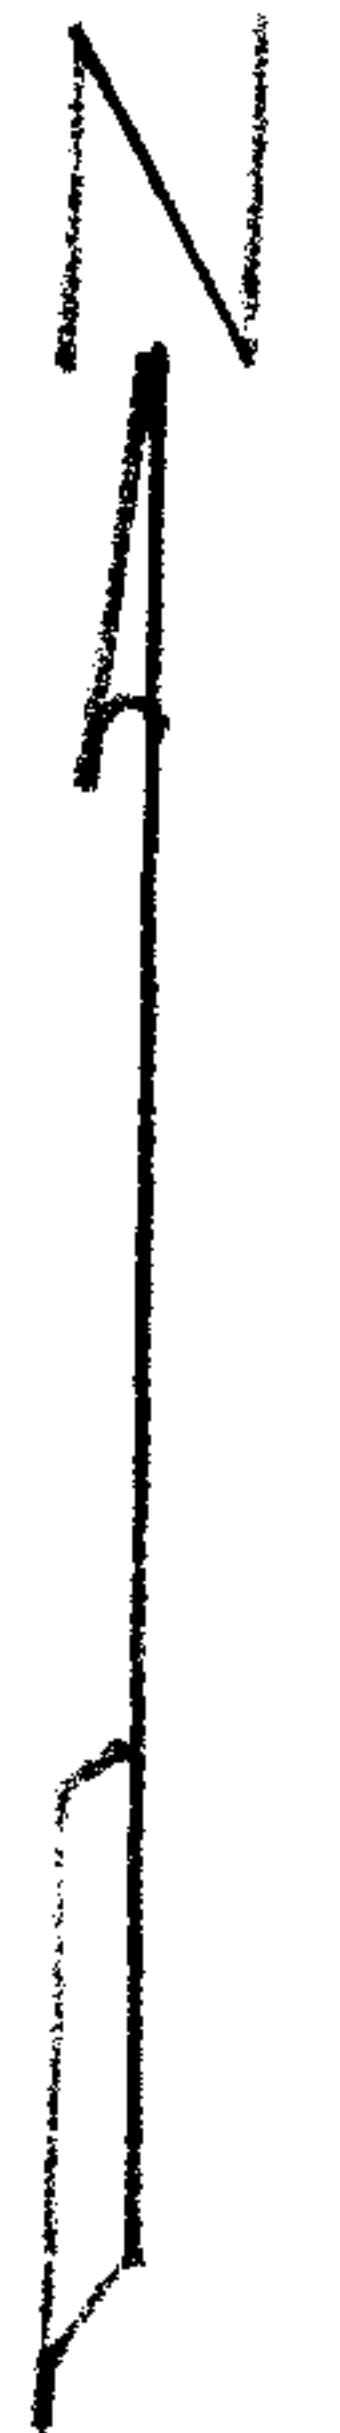

80

028  
53 A.

330

-020  
1.84 A.

653.50

-038  
1.97 A.

249.70

-037  
1.48 A.

~~024~~  
~~3.45 A.~~

258.78

404

400

258.78

105.6