



SEE 7-00-00

S. 88° 51' E.


ELYRIA

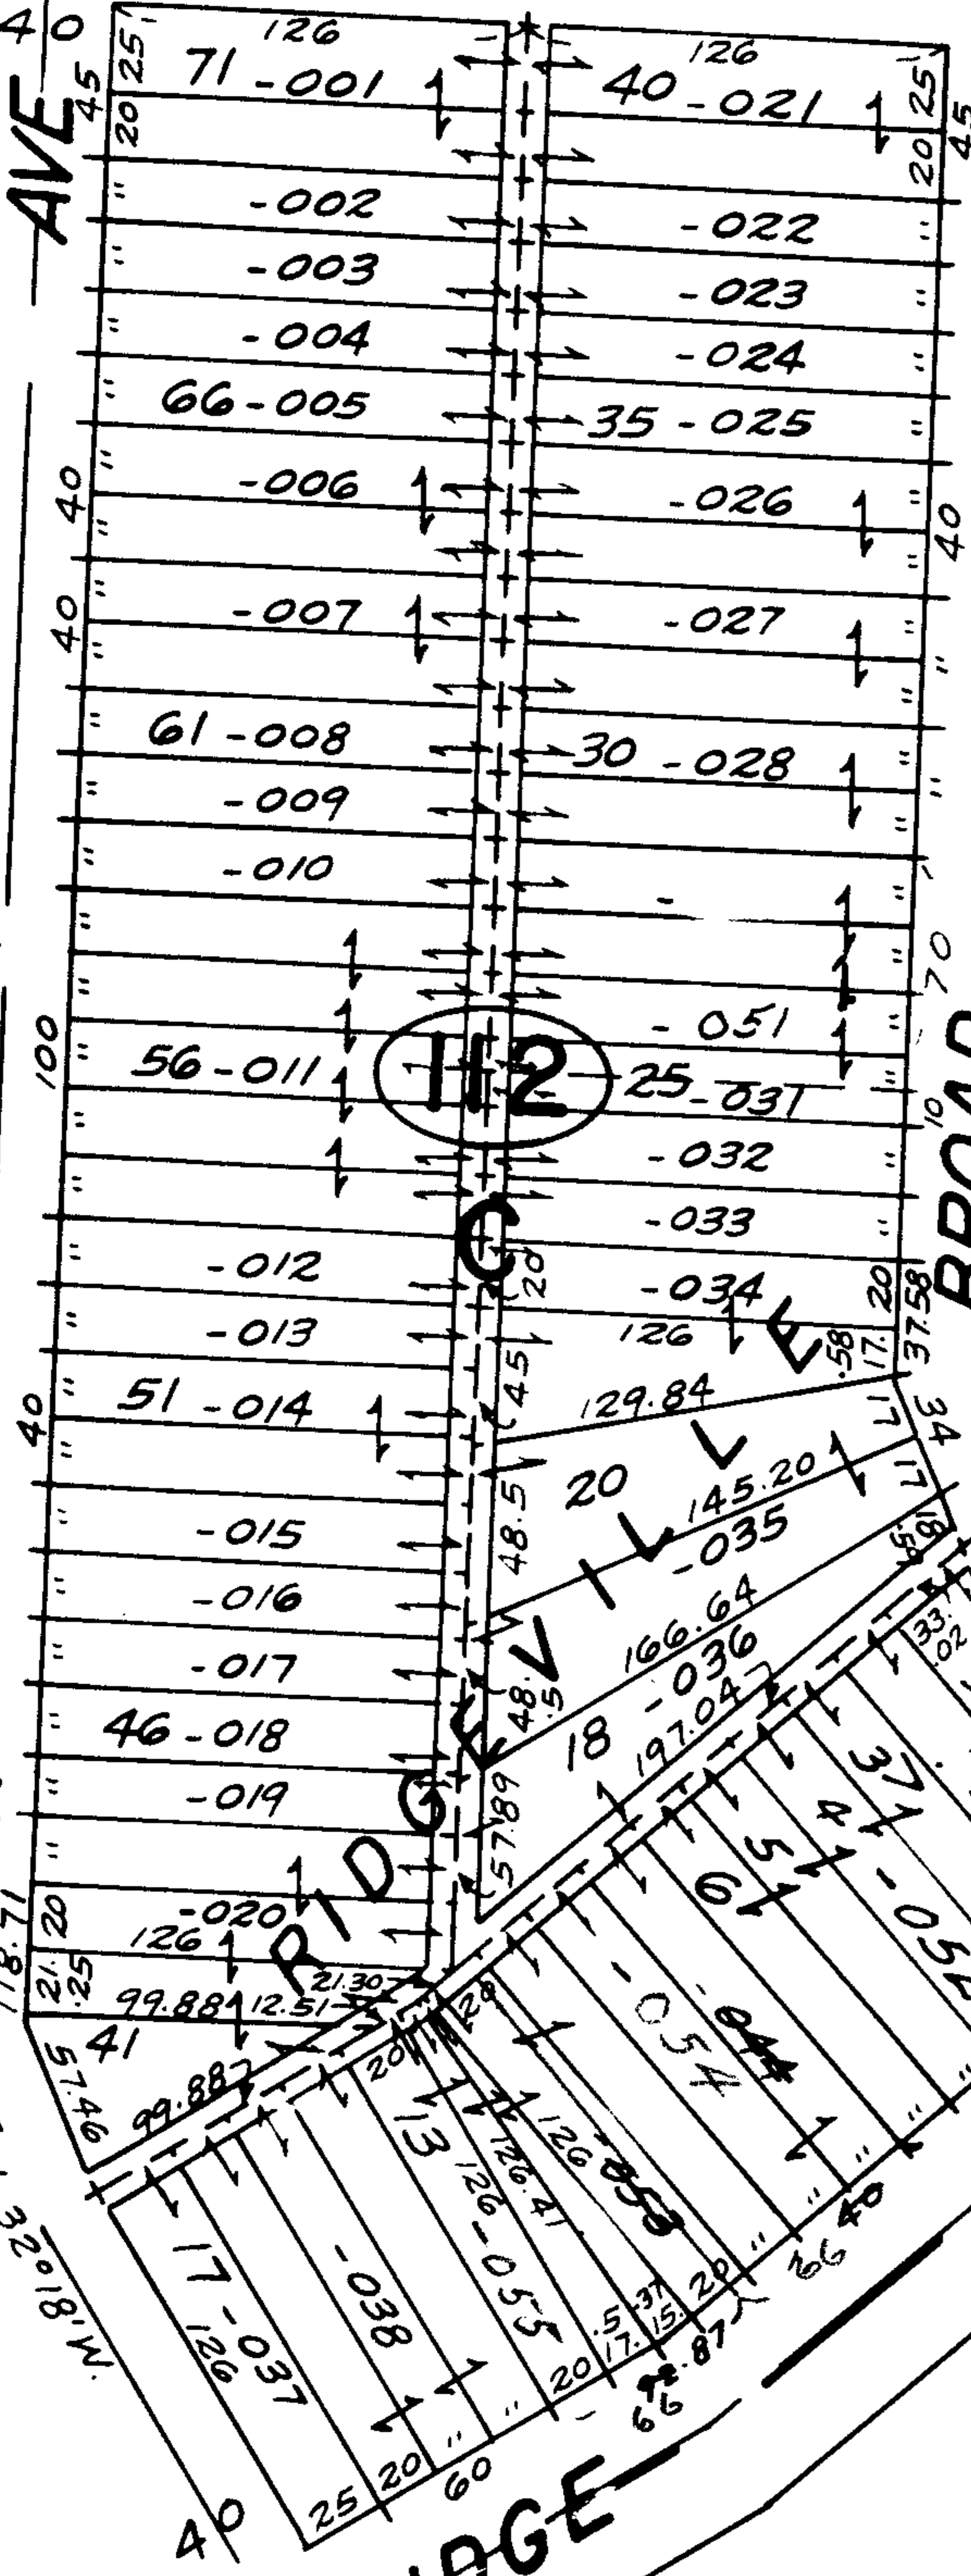

BROAD BLVD. 50

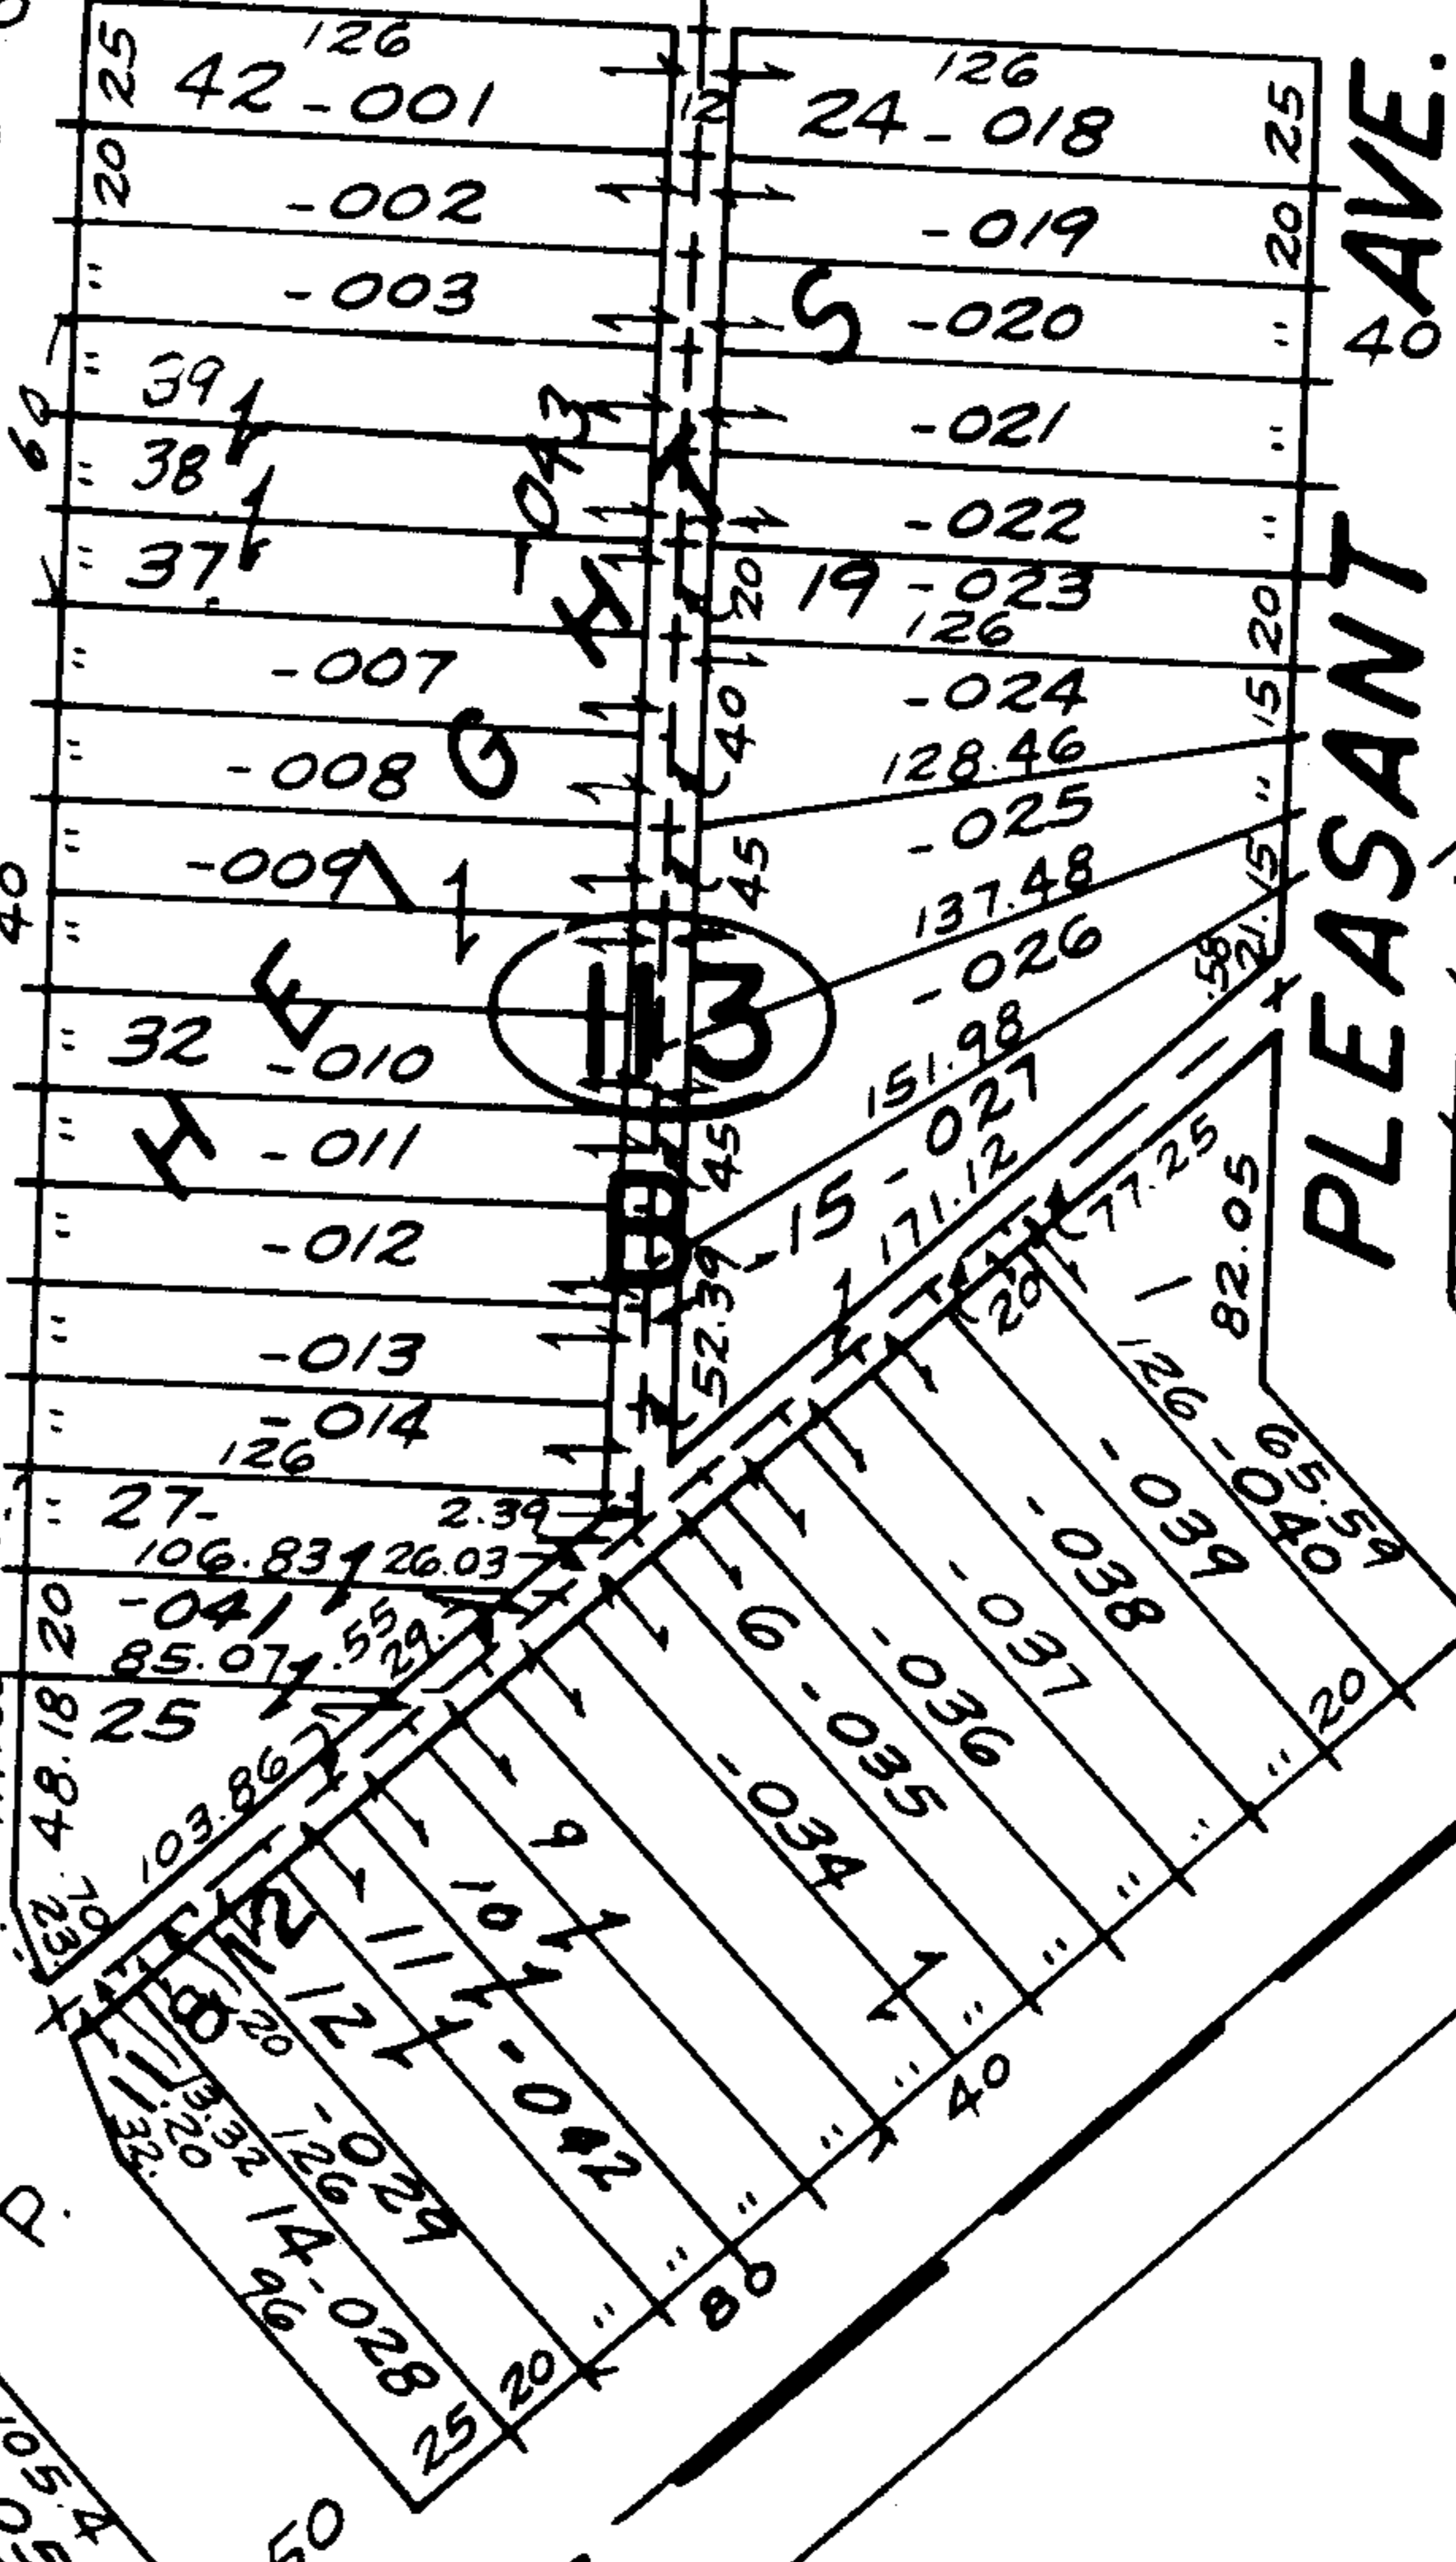

PLEASANT AVE.

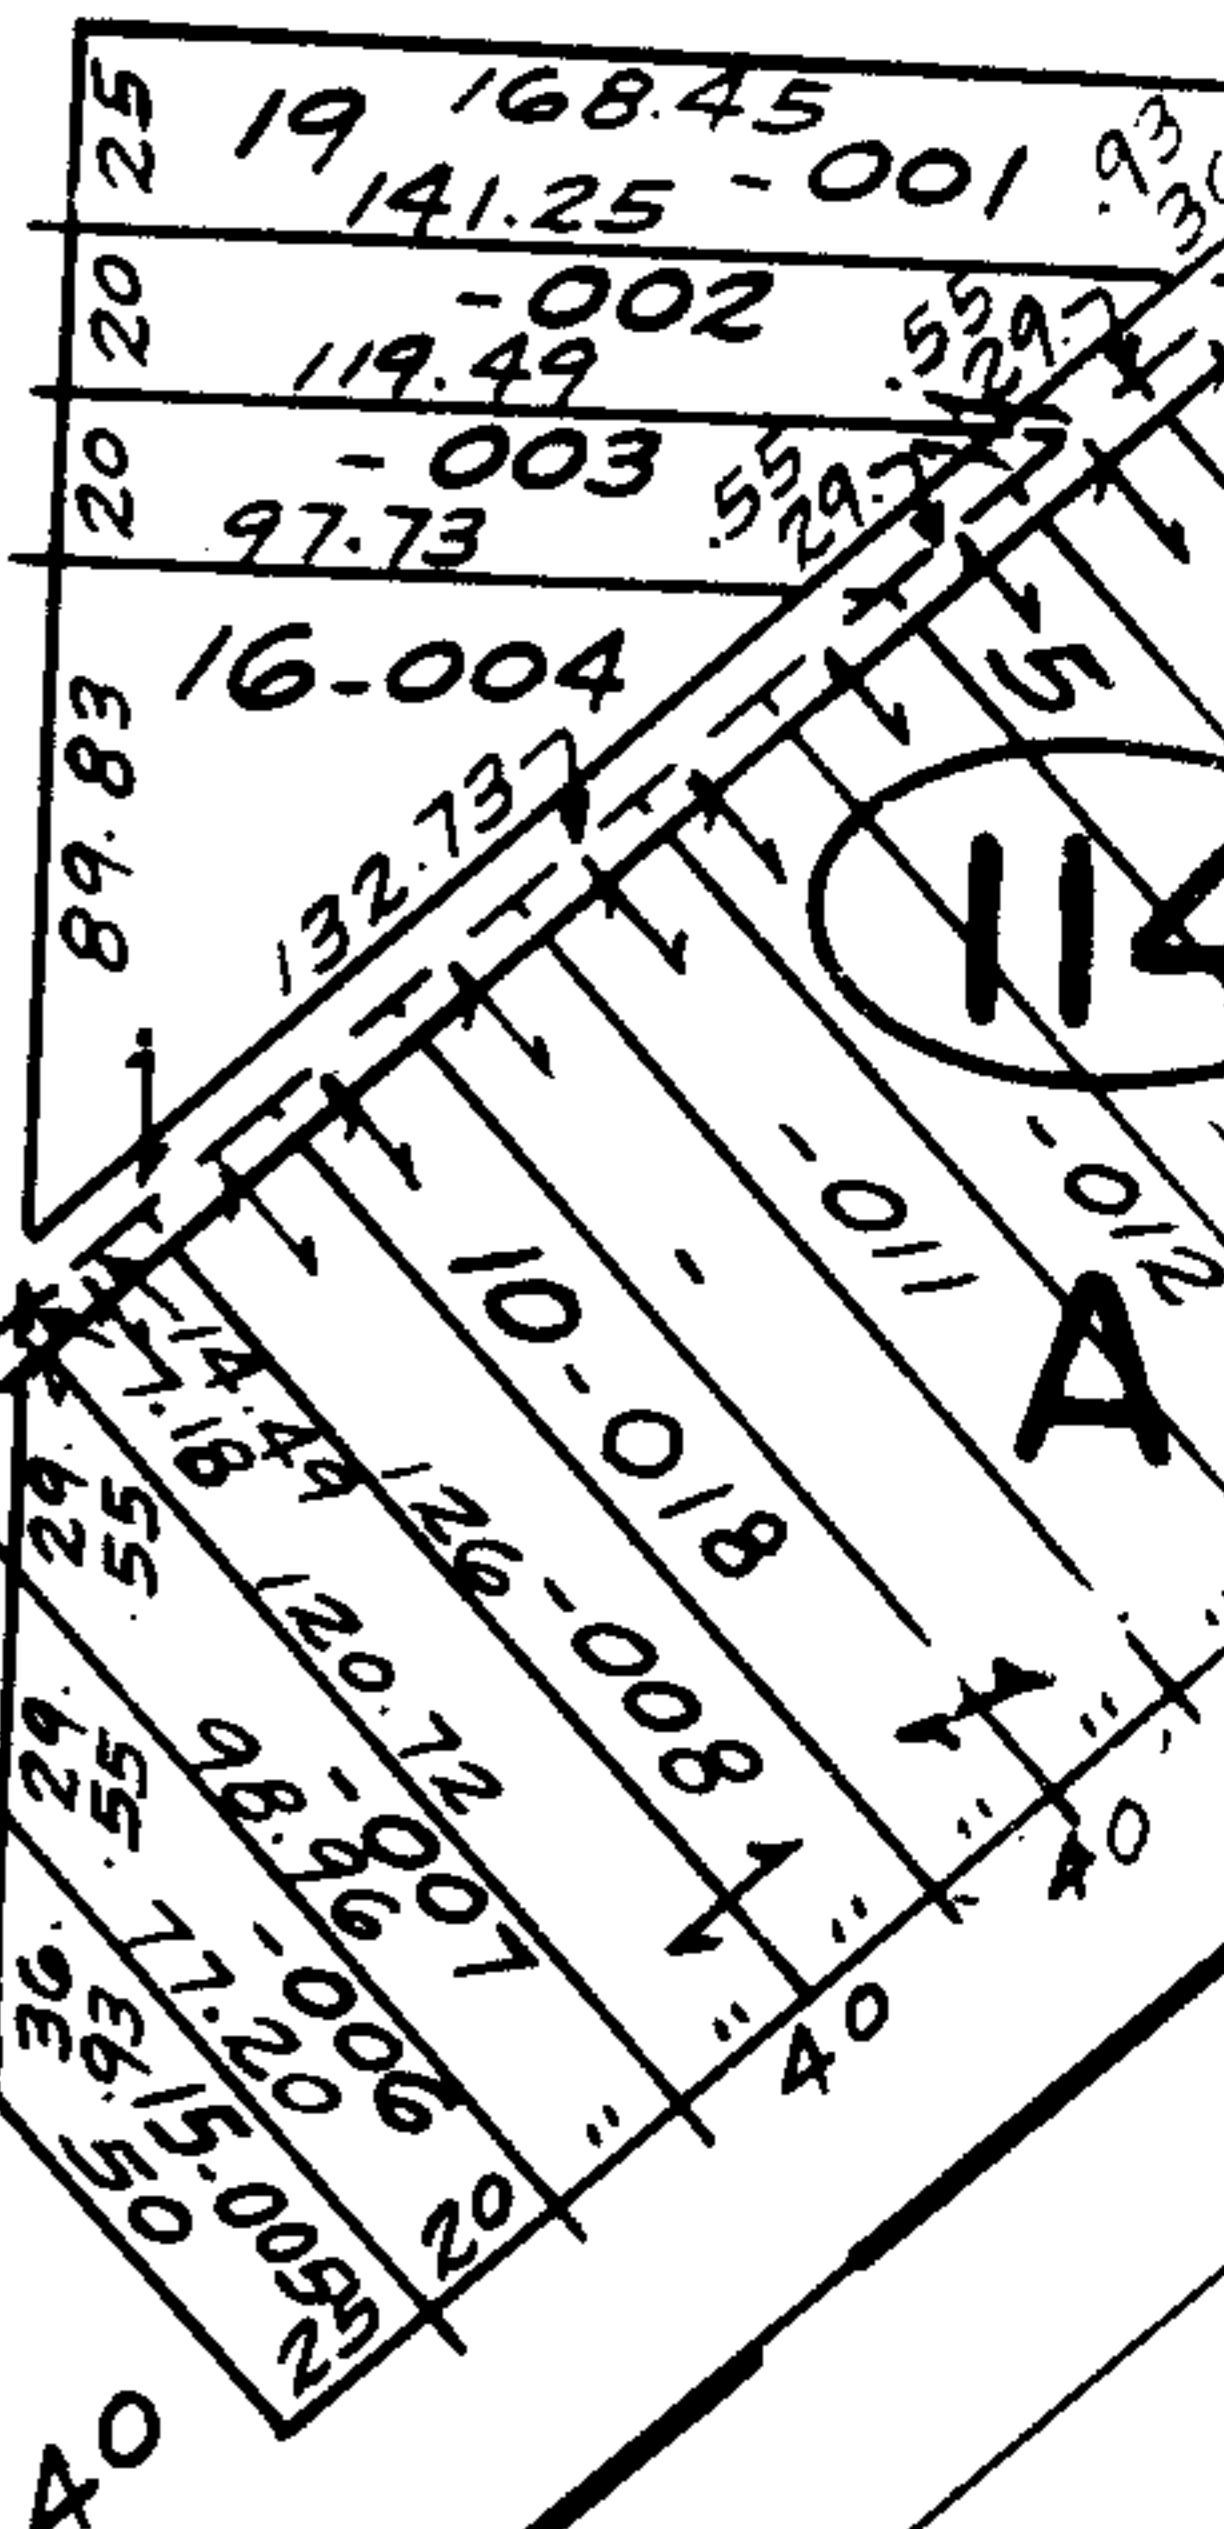

MAIN RIDGE CENTER

2362

JAN 20 1969



APPROVED
 LORAIN CO.
 MAP DEPT.
 DATE 1/2/69
 7-00-008-D
 BY
 R. J. Kelling