

Pt. 02-03-003
Pt. 19-00

-001
1.90A.

1-003

5.09A.

2387

Pt. 02-03-007-000-004
Pt. 62.96 A. Total Dup.

N 27 1969

APPROVED
LORAIN CO.
MAP DEPT.
DATE 1/15/69
BY R.J. Kelling


7' 15.86
6' 6.5

SEE 2-E

3668.7

-006
65A

JAEGER RD. (YORKTOWN) RD. N. 89° 33' 40" E. 889.50

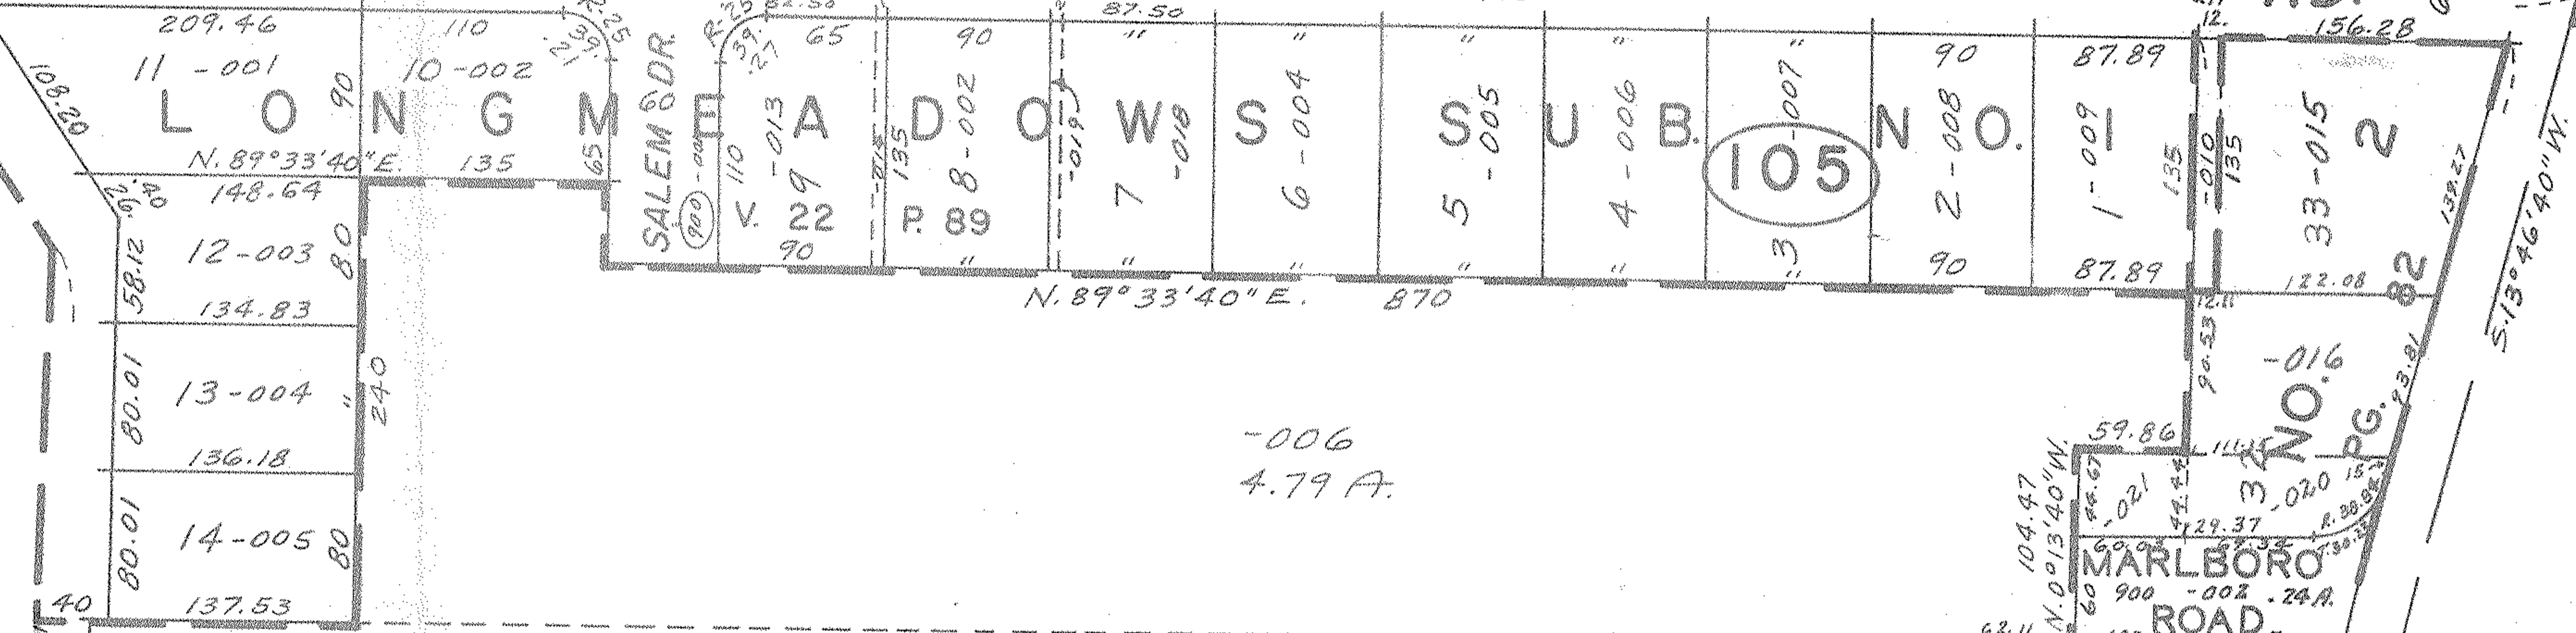

-006
4.79 A.




1120.72
1058.17

-018
4.38A.

1060.48

-019
22.85 AC
18.47 A.

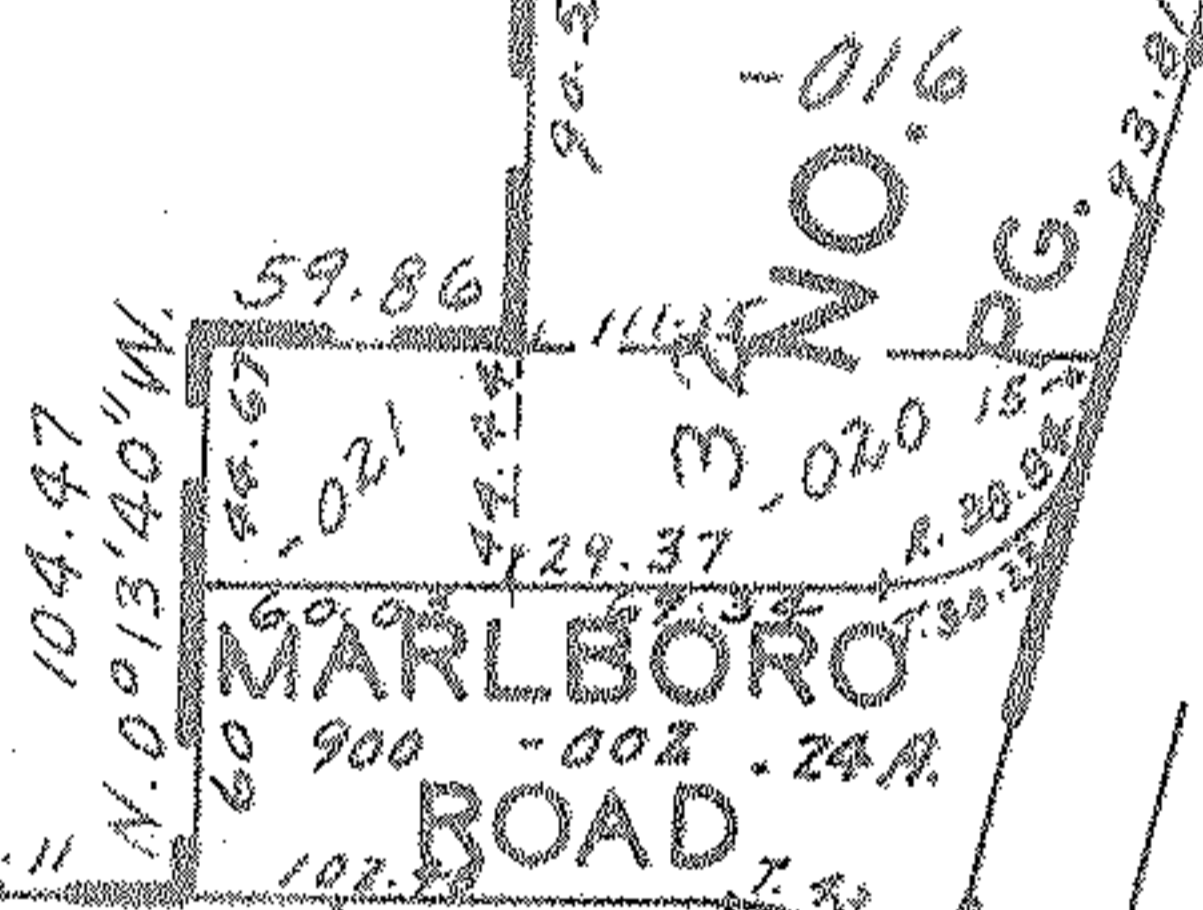

2-03-006-B

5' 13" 46' 40" W.

232.11