


N. Y. C.

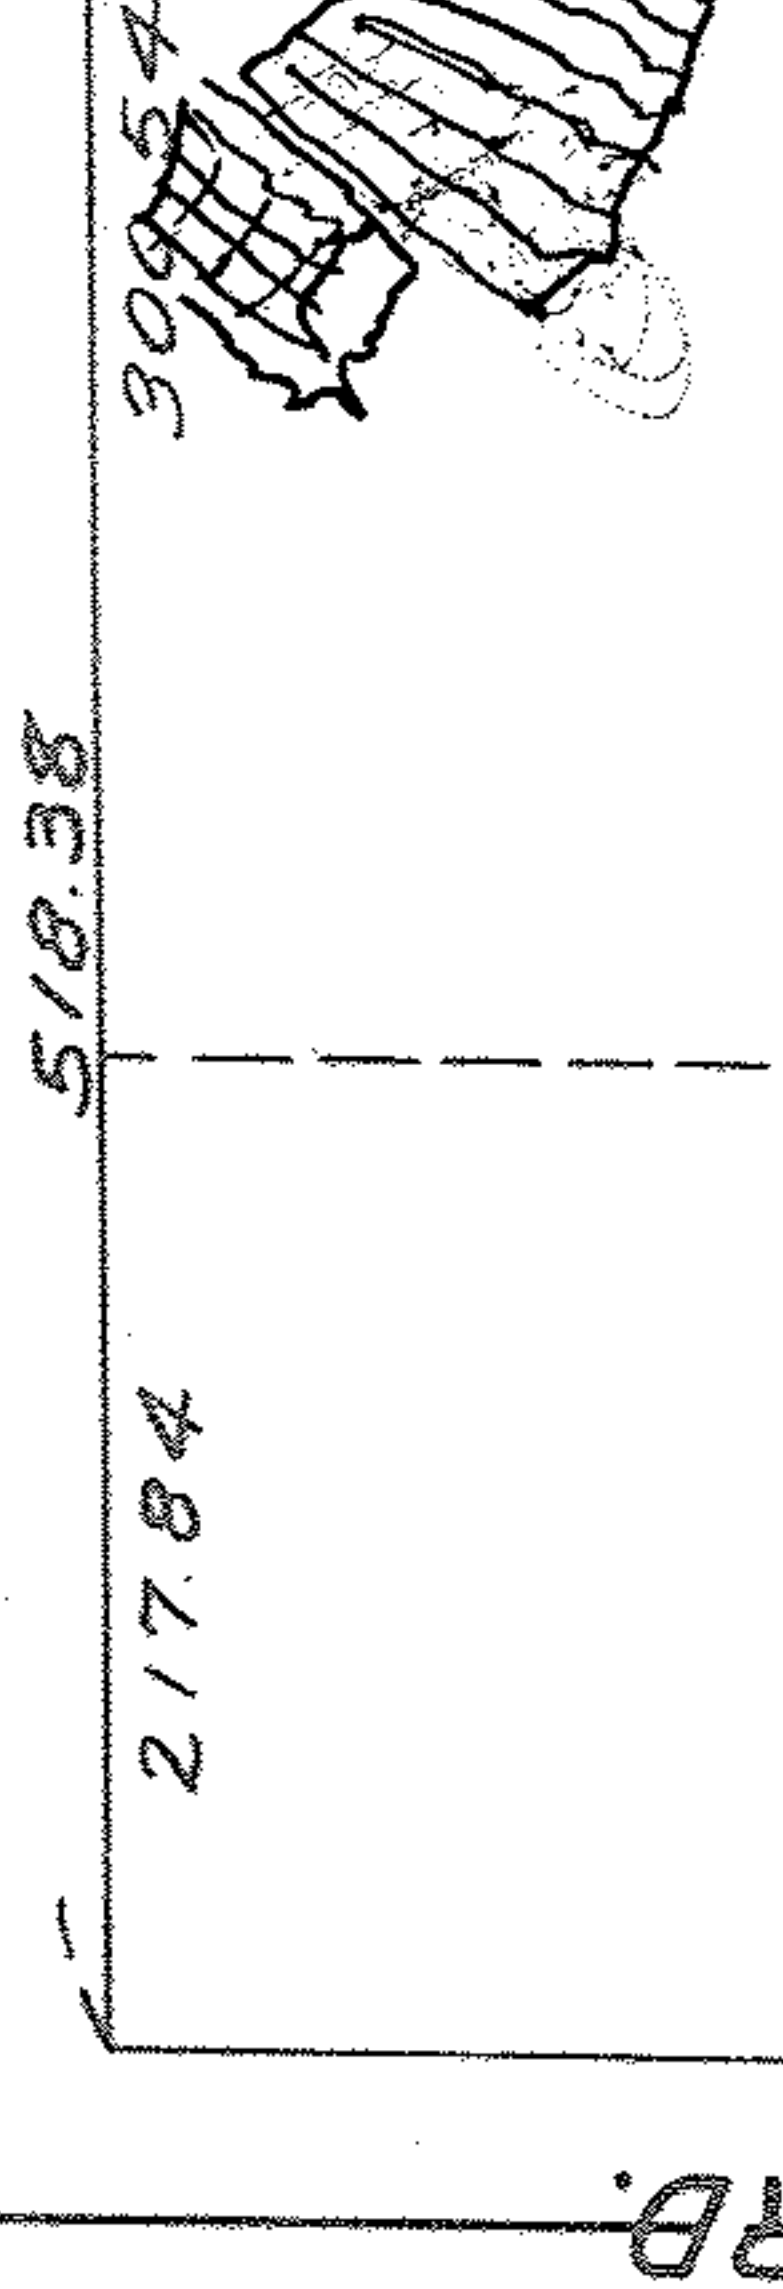

518.38

217.84

3095.4

R.D.

1297.0

217.8
4.504
-001

217.8
4.00 A
-002

217.8
217.8
-003
504

217.8
-004
504

217.8
-005
504


217.8
-006
504

217.8
-007
504

-002
10.77A

MAR 4 1969

2398

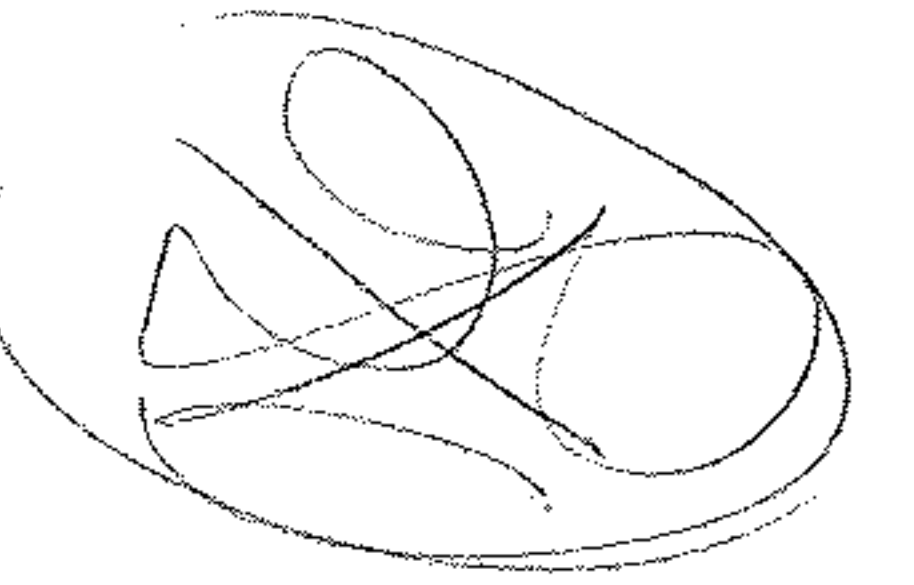

7-14-8108M

APPROVED
LORAIN CO.
MAP DEPT.
DATE 1/21/69
By 7-20-035A
BY F. J. Kelly