

SEE 7-00-018-D

2415

30	25	138.86	95.19	133	228.19	40	29.55	228.19	15
	40	9-001	-009	8-017	228.17		25	1-001	25.33
		-002	-010	-018	228.17			-002	
		-003	-011	-019	228.17			228.20	
		-004	-012	-020	228.17			-003	
		13-005	117	4-021	228.17			228.23	
		-006	-013	-022	228.17			-004	
		-007	-014	-023	228.17			228.27	
		16-008	-015	1-024	228.17			-005	
		138.86	-016	228.17	228.17			228.31	
		FOREST ST.	95.17	133	228.17			6-006	
		25	262.03	30-031	228.17			228.34	
		31	138.86	4/23/68	228.17			-007	
		32	-068	7	228.17			228.37	
		33	-068	-032	228.17			-008	
		34	10.5	-035	228.17			228.41	
			33.86	-034	228.17			228.44	
				-035 -067	228.17			-050	
				25-036	228.17			228.48	
				228.17-037-069	228.17			11-011	
				-038	228.17			228.51	
				-039	228.17			-012	
				-040	228.17			228.55	
				20-041	228.17			-013	
				-042	228.17			228.58	
				-043	228.17			-014	
				-044	228.17			228.62	
				-045	228.17			-015	
				15-046	228.17			228.65	
				-047	228.17			16-016	
				-048	228.17			228.68	
				-049	228.17			-017	
				-050	228.17			228.72	
				10-051	228.17			-018	
				-052	228.17			228.75	
				-053	228.17			-019	
				-054	228.17			228.79	
				-055	228.17			-020	
				5-056	228.17			228.83	
				-057	228.17			21-021	
				-058	228.17			228.86	
				-059	228.17			-022	
				1-060	228.17			228.89	
				228.17	228.17			-023	
				228.17	228.17			228.92	
				228.17	228.17			-024	
				228.17	228.17			228.96	
				228.17	228.17			-025	
				228.17	228.17			228.99	
				228.17	228.17			-026	
				228.17	228.17			229.03	
				228.17	228.17			-027	
				228.17	228.17			229.06	
				228.17	228.17			-028	
				228.17	228.17			229.10	
				228.17	228.17			-029	
				228.17	228.17			229.13	
				228.17	228.17			-030	
				228.17	228.17			229.17	
				228.17	228.17			31-031	
				228.17	228.17			229.20	
				228.17	228.17			-032	
				228.17	228.17			229.23	
				228.17	228.17			-033	
				228.17	228.17			229.27	
				228.17	228.17			-034	
				228.17	228.17			229.30	
				228.17	228.17			-035	
				228.17	228.17			229.34	
				228.17	228.17			36-036	
				228.17	228.17			229.37	
				228.17	228.17			-037	
				228.17	228.17			229.41	
				228.17	228.17			-038	
				228.17	228.17			229.44	
				228.17	228.17			-039	
				228.17	228.17			229.48	
				228.17	228.17			-040	
				228.17	228.17			229.51	


AVE.

ST.

FOREST ST.

BEECH ST.

JUN 3 1969

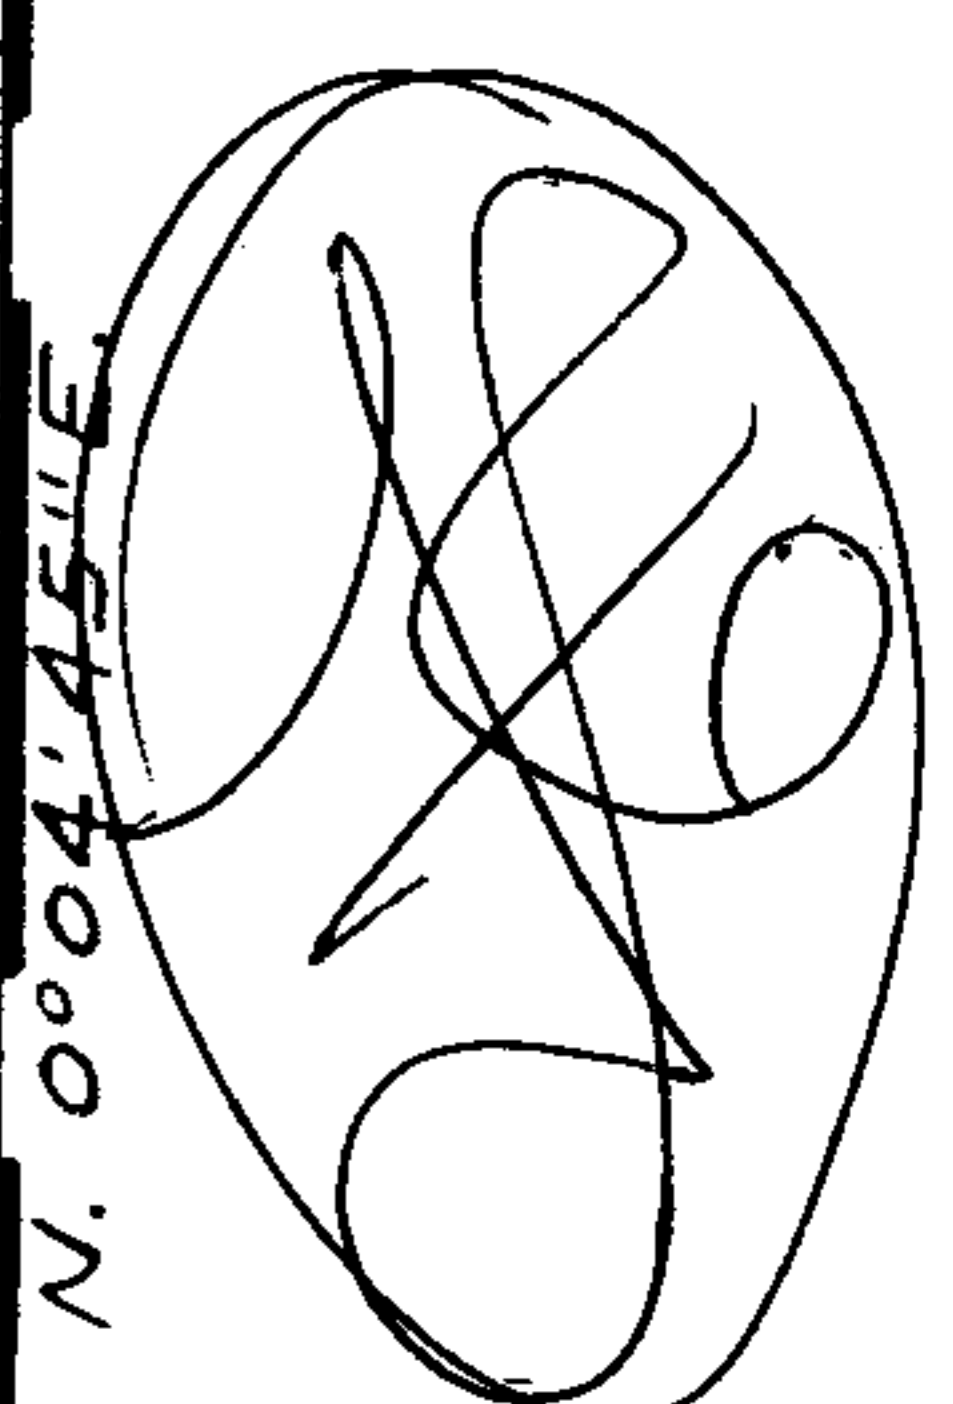

APPROVED
 LORAIN CO.
 MAP DEPT.
 DATE: 1-28-69
 BY: R.J. Kelling

7-00-017-B



A D

118 HOMESITE

120

7-15-86

Pt-011