
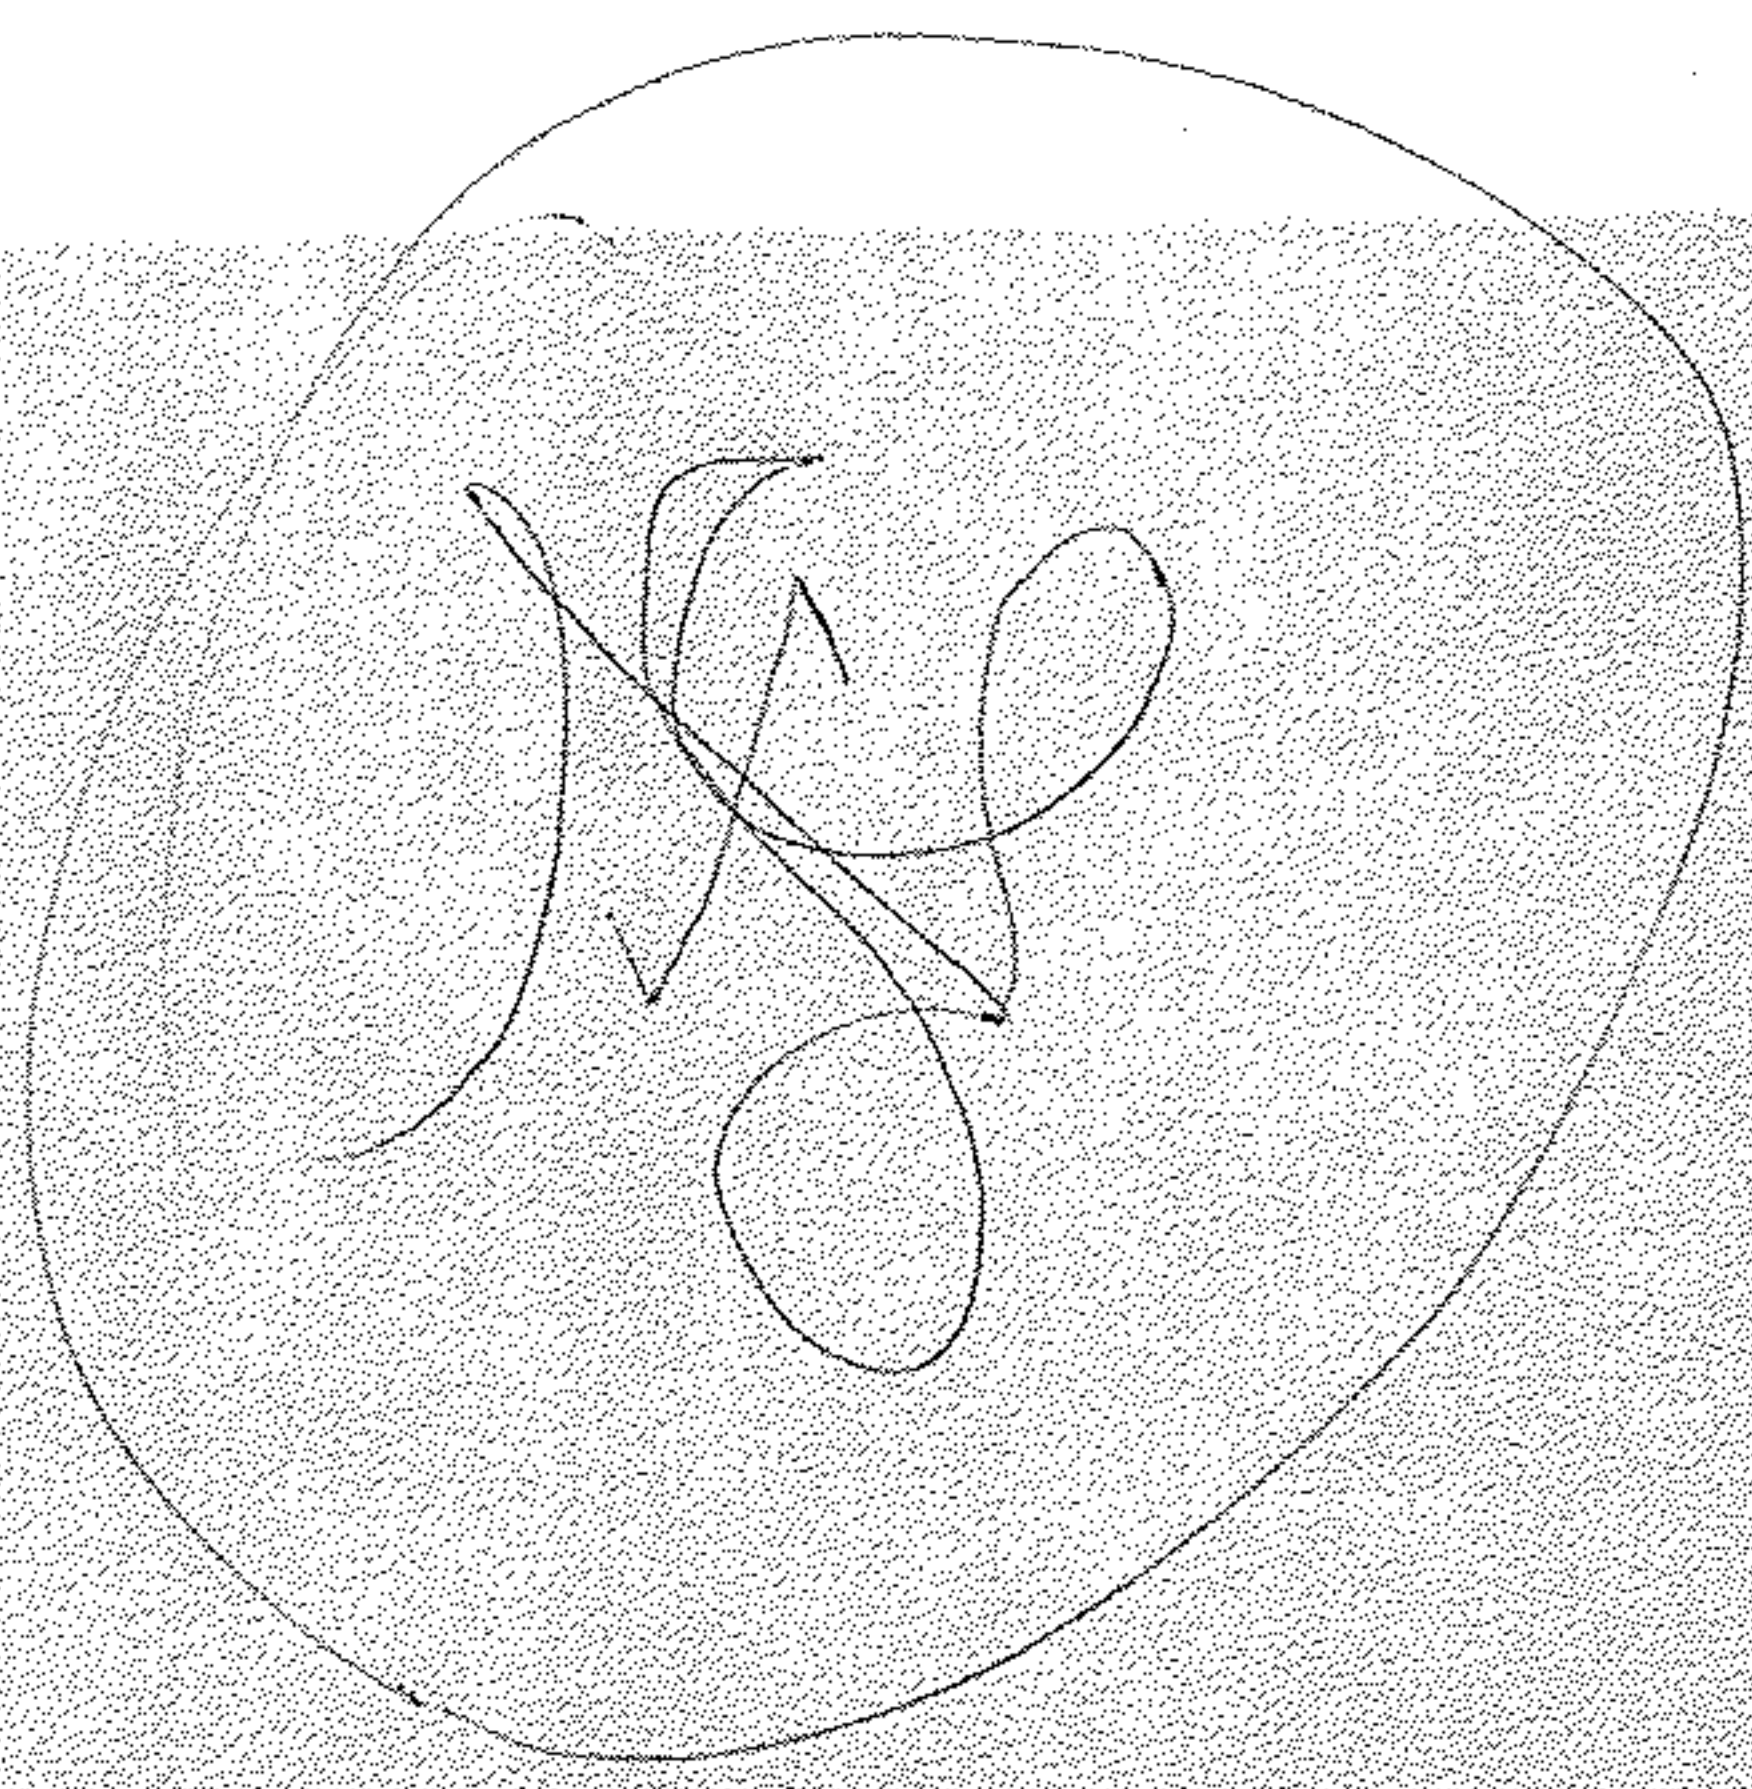


MAR 27 1969

APPROVED
LORAIN CO.
MAP DEPT.
DATE 2/13/69
BY R.L. Kelling

2442

-007
Pt. -003
Pt. 59.64 A.
52.75

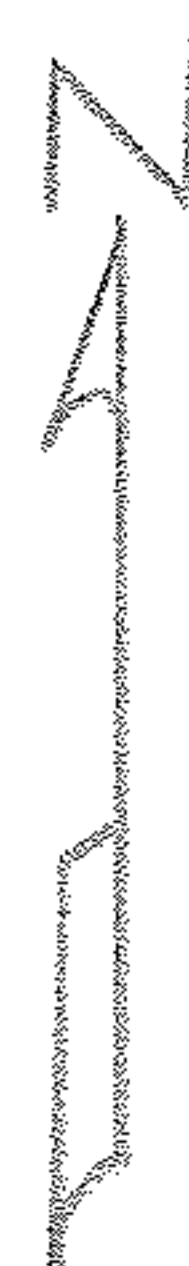

WEST RIDGE

RD.

ELYRIA TWP.

SCALE: 1" = 100'

WEST
N 1/2

SEE 6-73

SEE 6-91

Pt. -007
Pt. 52.75

18



2-24-69

WEST RIDGE 539.8

MILAN-ELYRIA

RD.

