
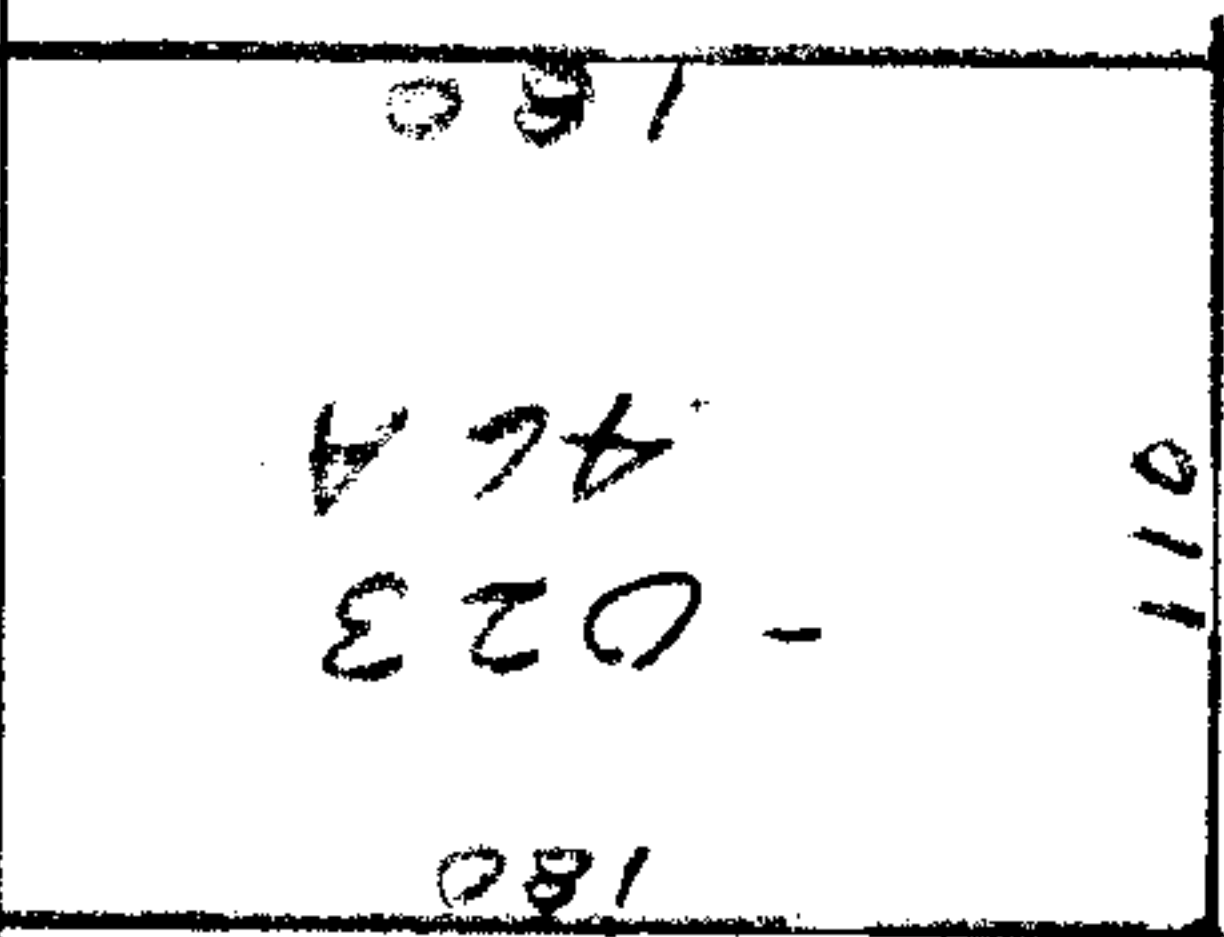


SEE 11-00-099-B

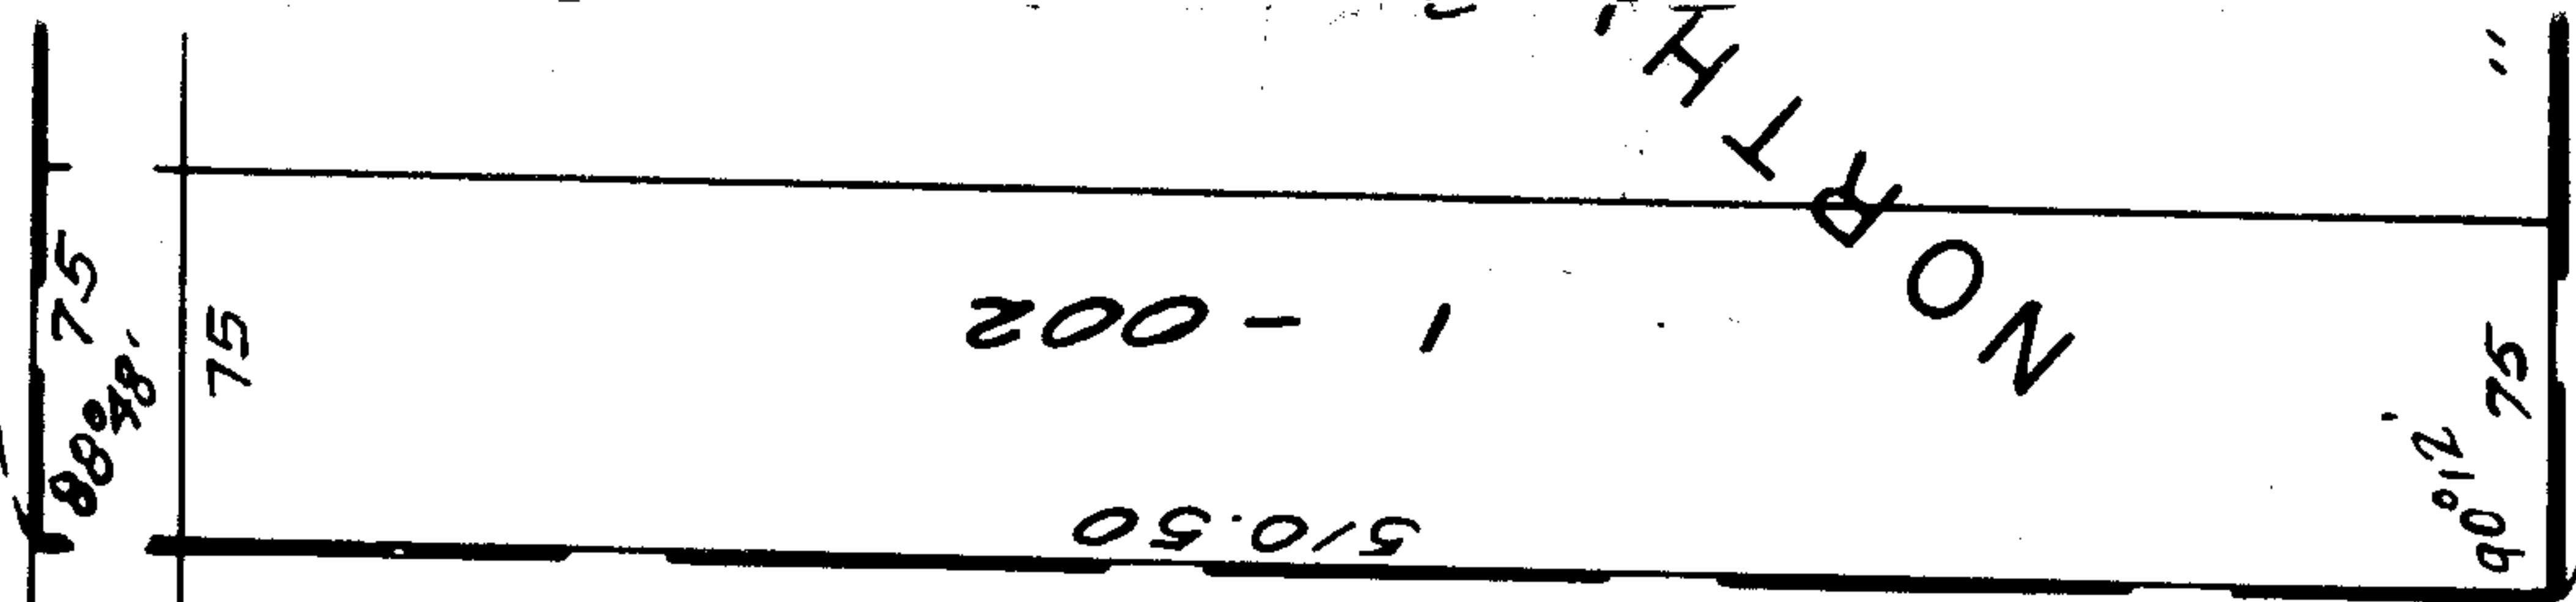

-024  
~~800~~  
~~9.889~~  
 9.34 A.

*(Handwritten signature)*

MAR 26 1969

2474

APPROVED  
 LORAIN CO.  
 MAP DEPT.  
 DATE 2/28/69  
 BY *R. S. Kelling*

*S.S.*

7-25-~~88~~1  
 5.94

