
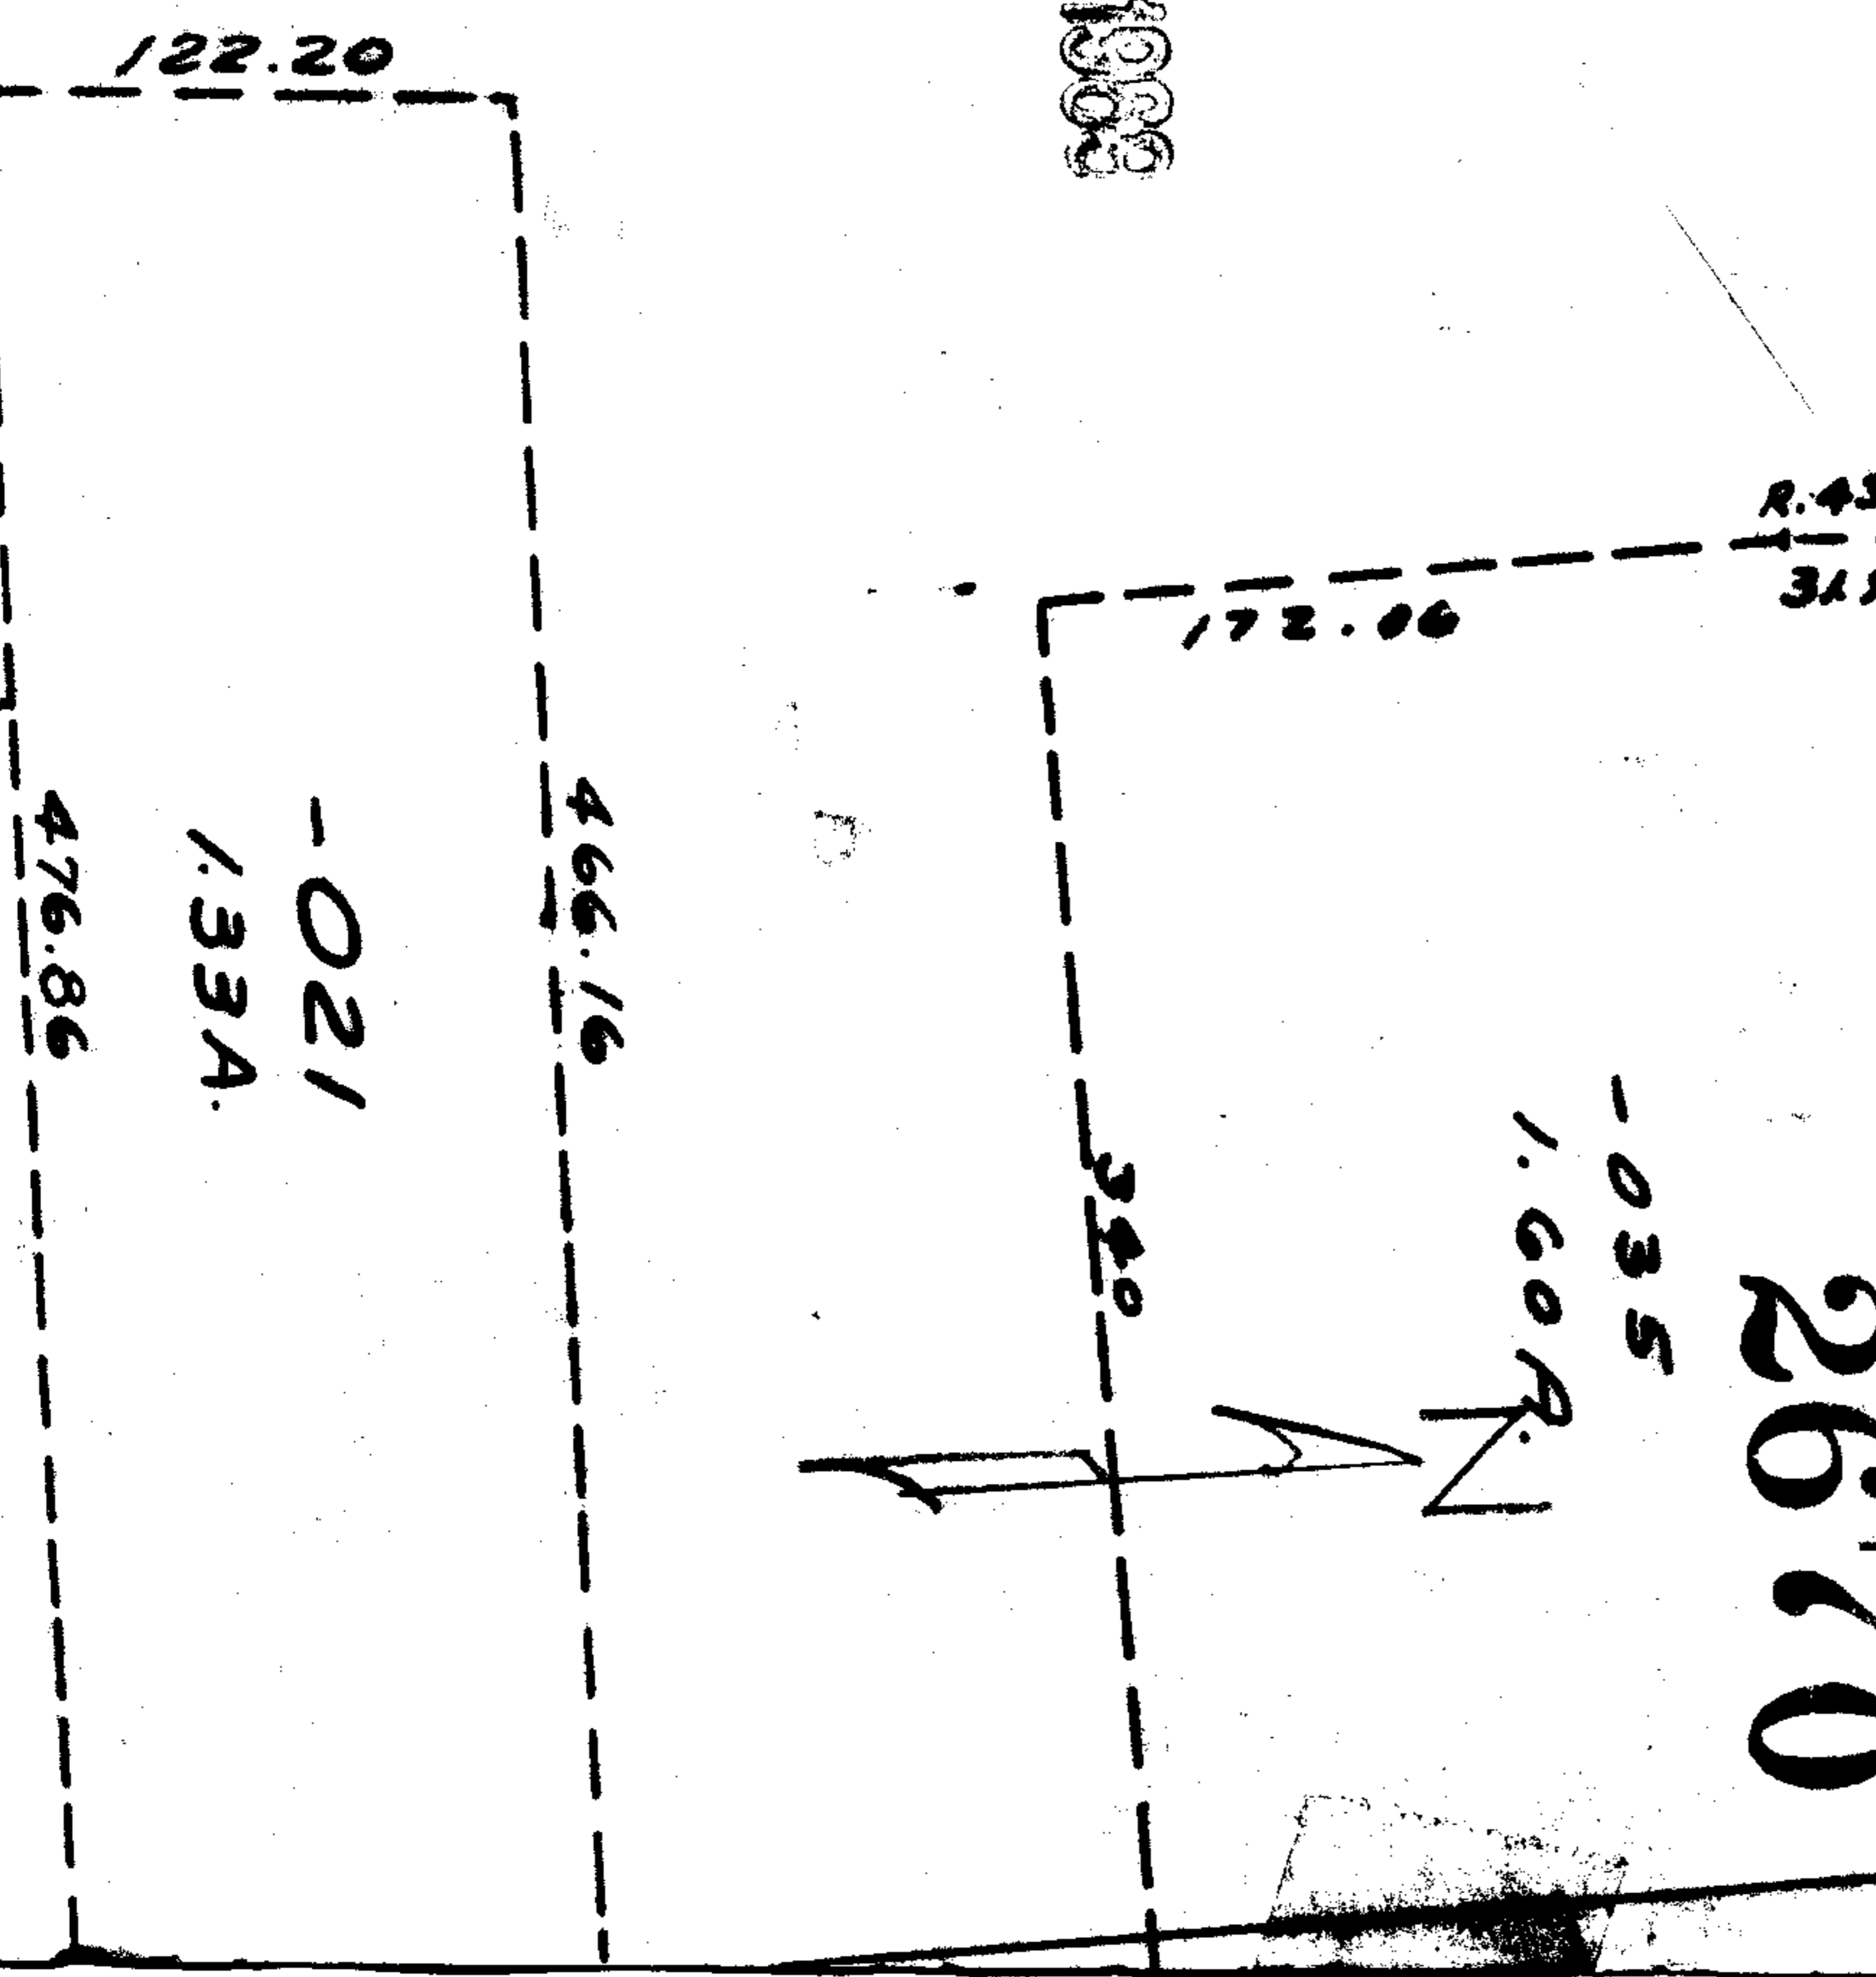


9670
 APPROVED
 LORAIN CO.
 MAP DEPT.
 DATE 5/5/69
 BY R. L. Kelly

-043
 -045
 13.51A.
 10.71
 98-51-6

MAY 20 1969

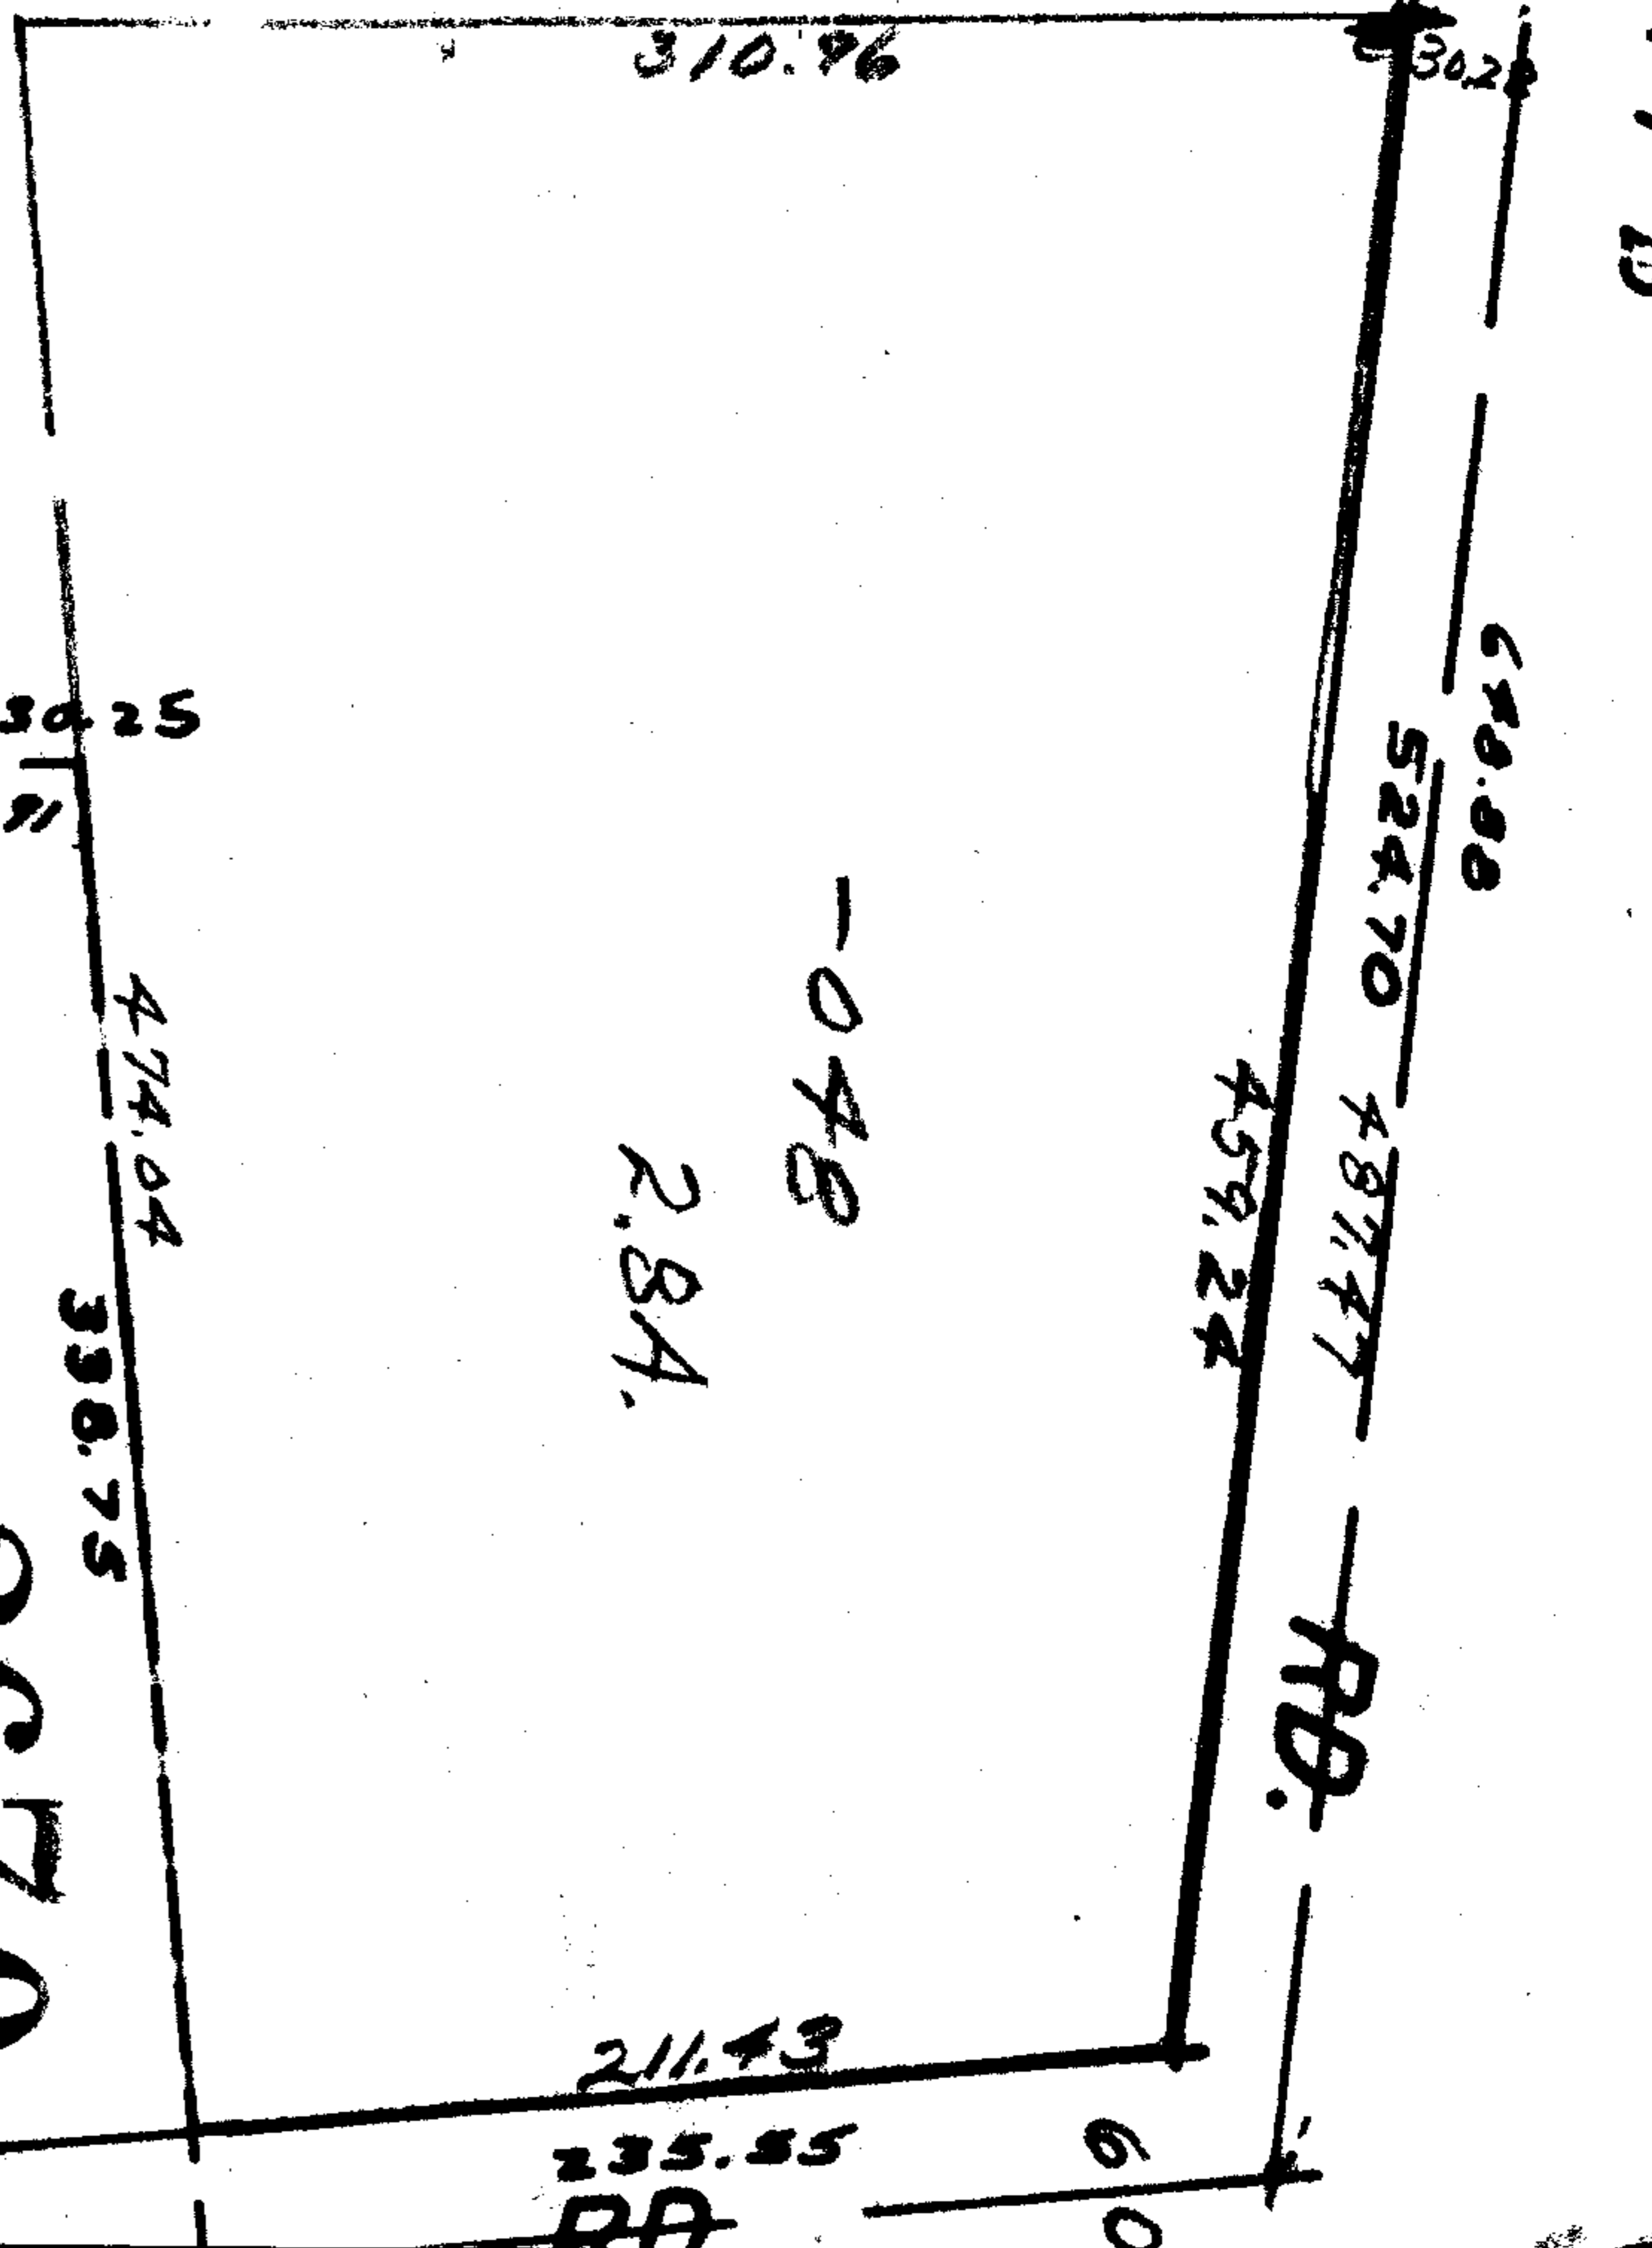

089

017-13