


APPROVED
 LC TAIN CO.
 MAP DEPT.
 DATE 5/16/11
 BY [Signature]

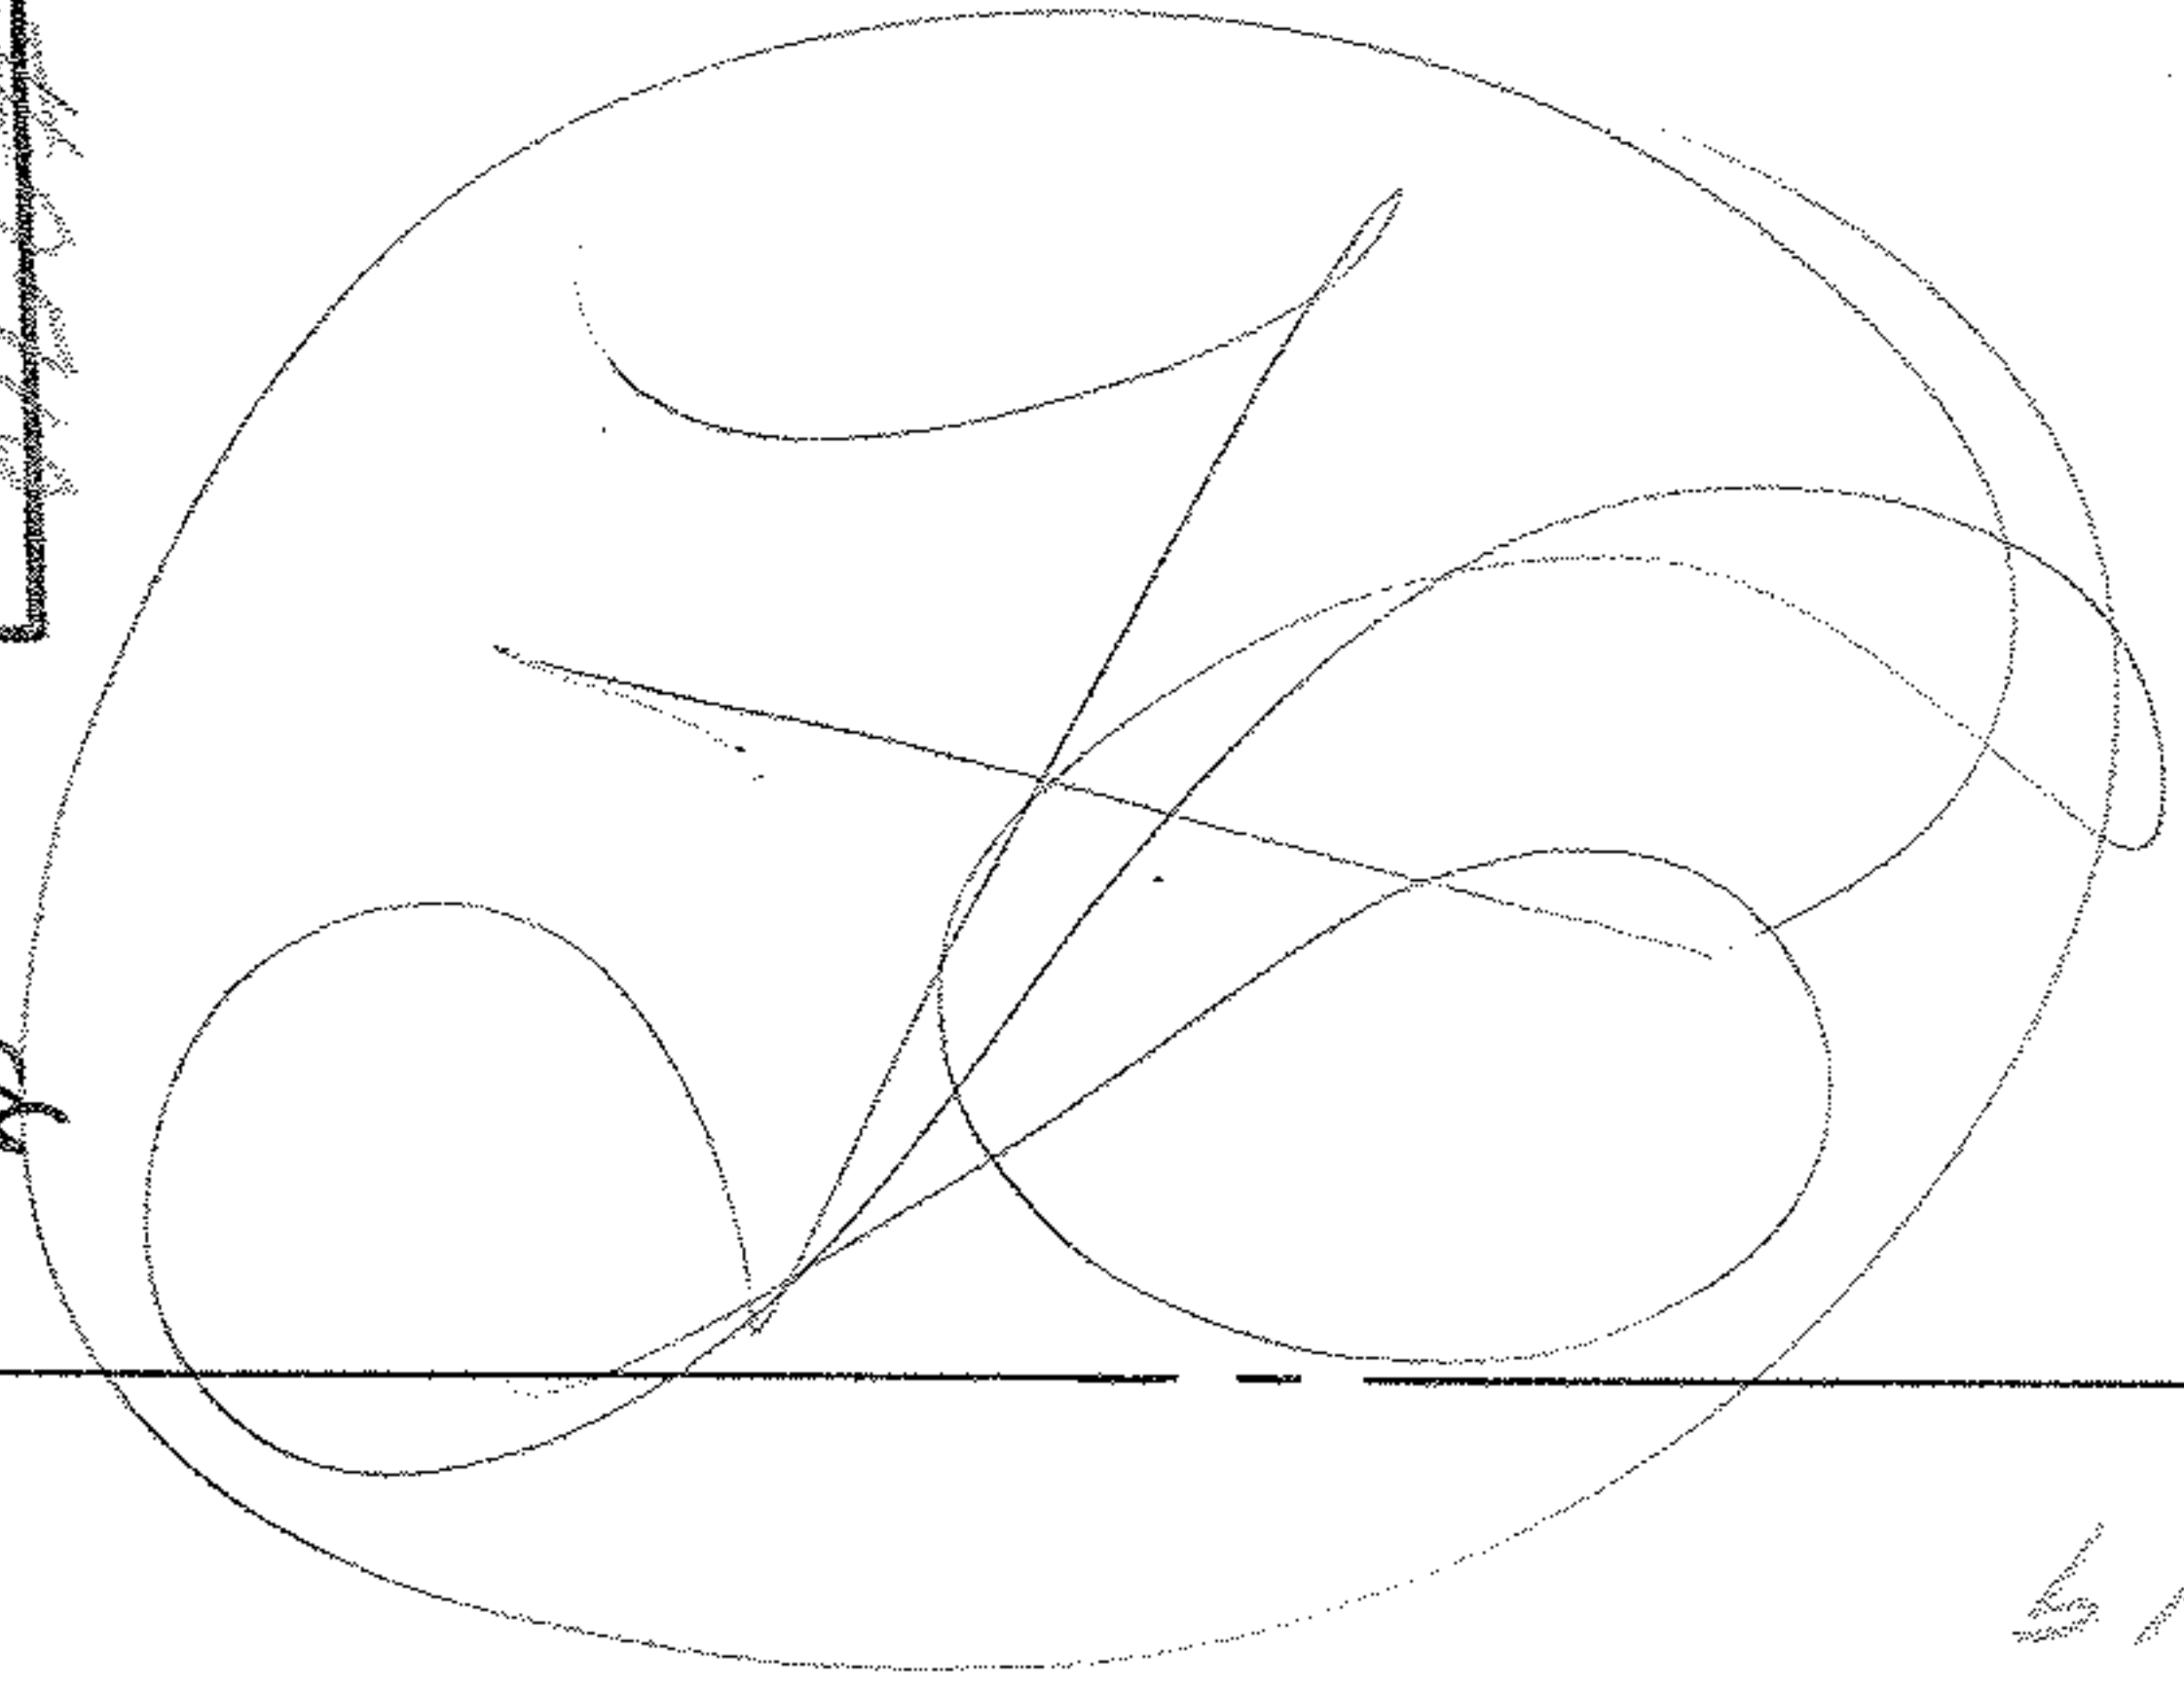


MAY 29 1943
 100-013-E

1943.10
 67 29.11

SEE 10-00-013-4

086
 Pt. 2017
 Pt. 67-24A
 5129

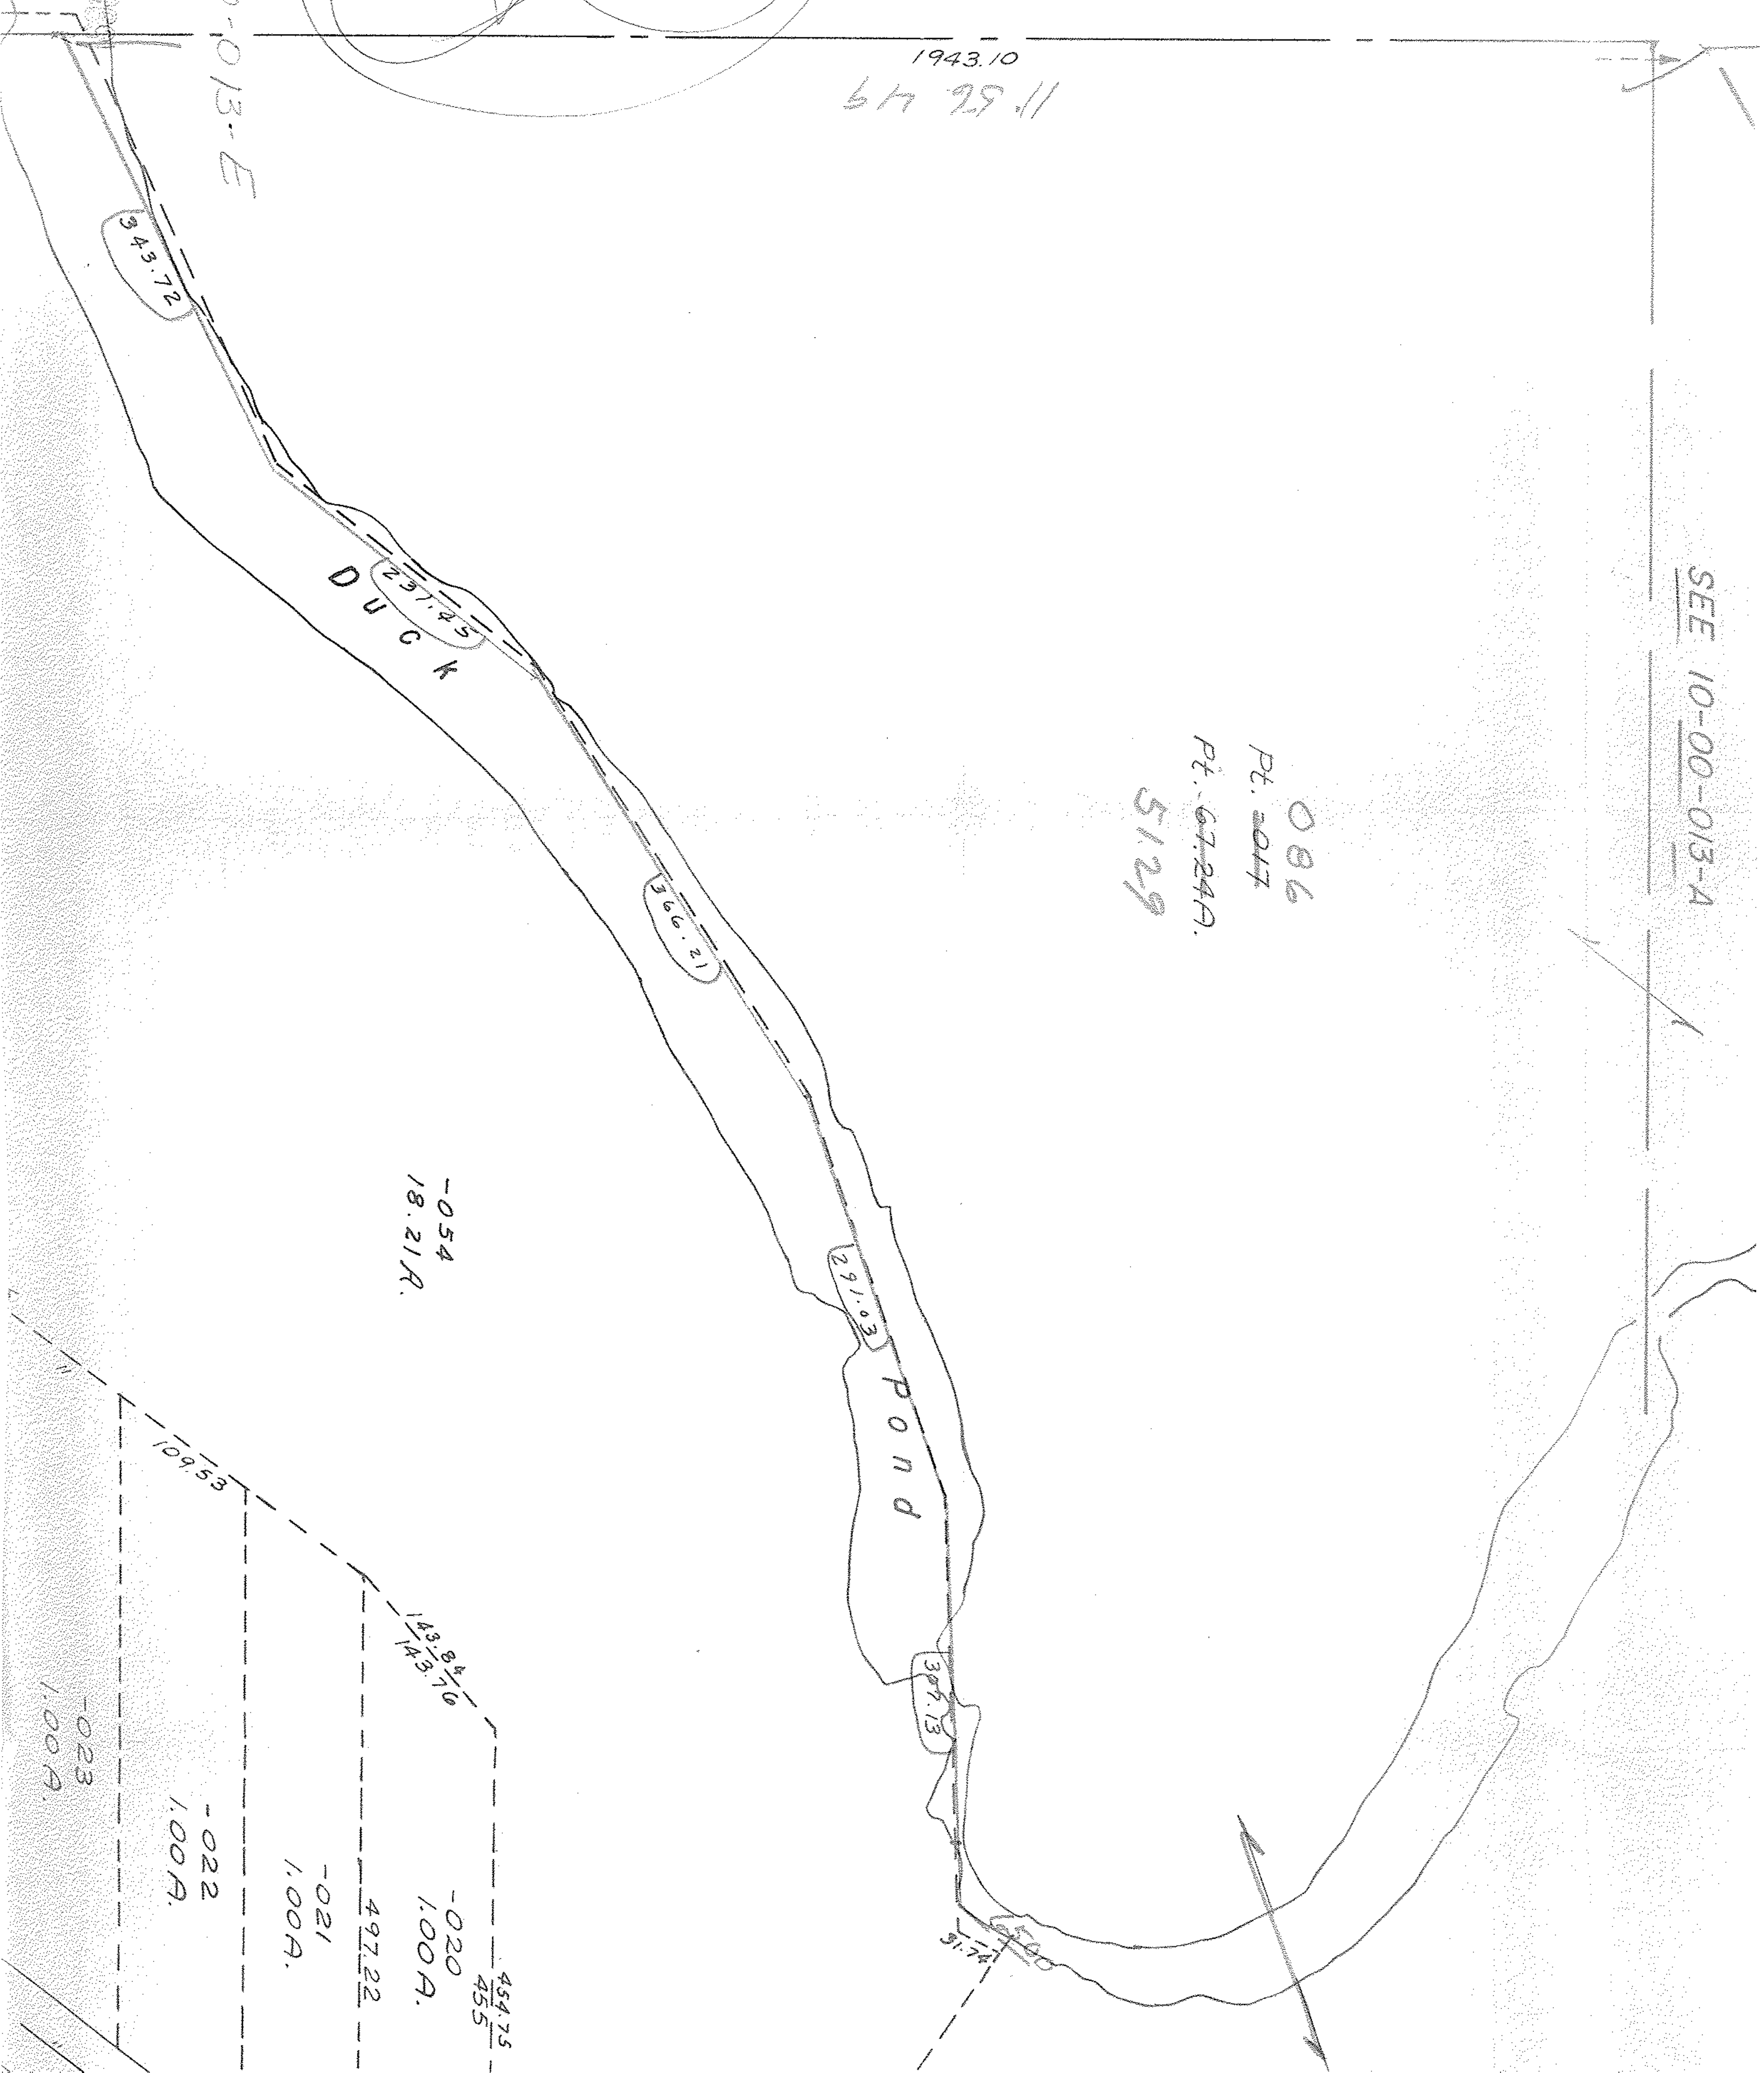

-054
 18.21A.

291.03
 POND

143.84
 143.10

454.75
 455
 -020
 1.00A.

497.22
 -021
 1.00A.

-022
 1.00A.

-023
 1.00A.

109.53

31.74

307.13

12.963

237.22

343.72