


HAMILTON

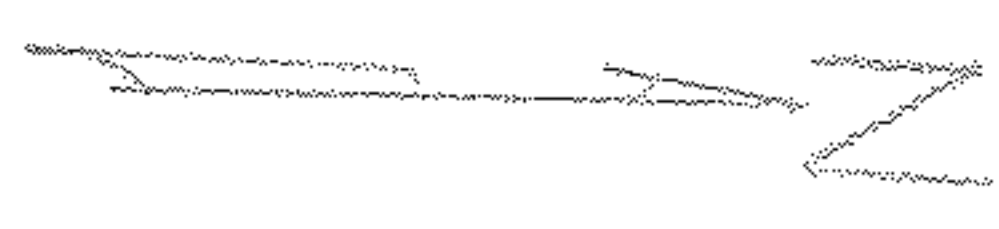

PARSONS

2188X24

Pt 012

114


Pt 122A -016

21982-3

1166.22

-008
28.62A
-014
29.62

298.03
248.44
539.84

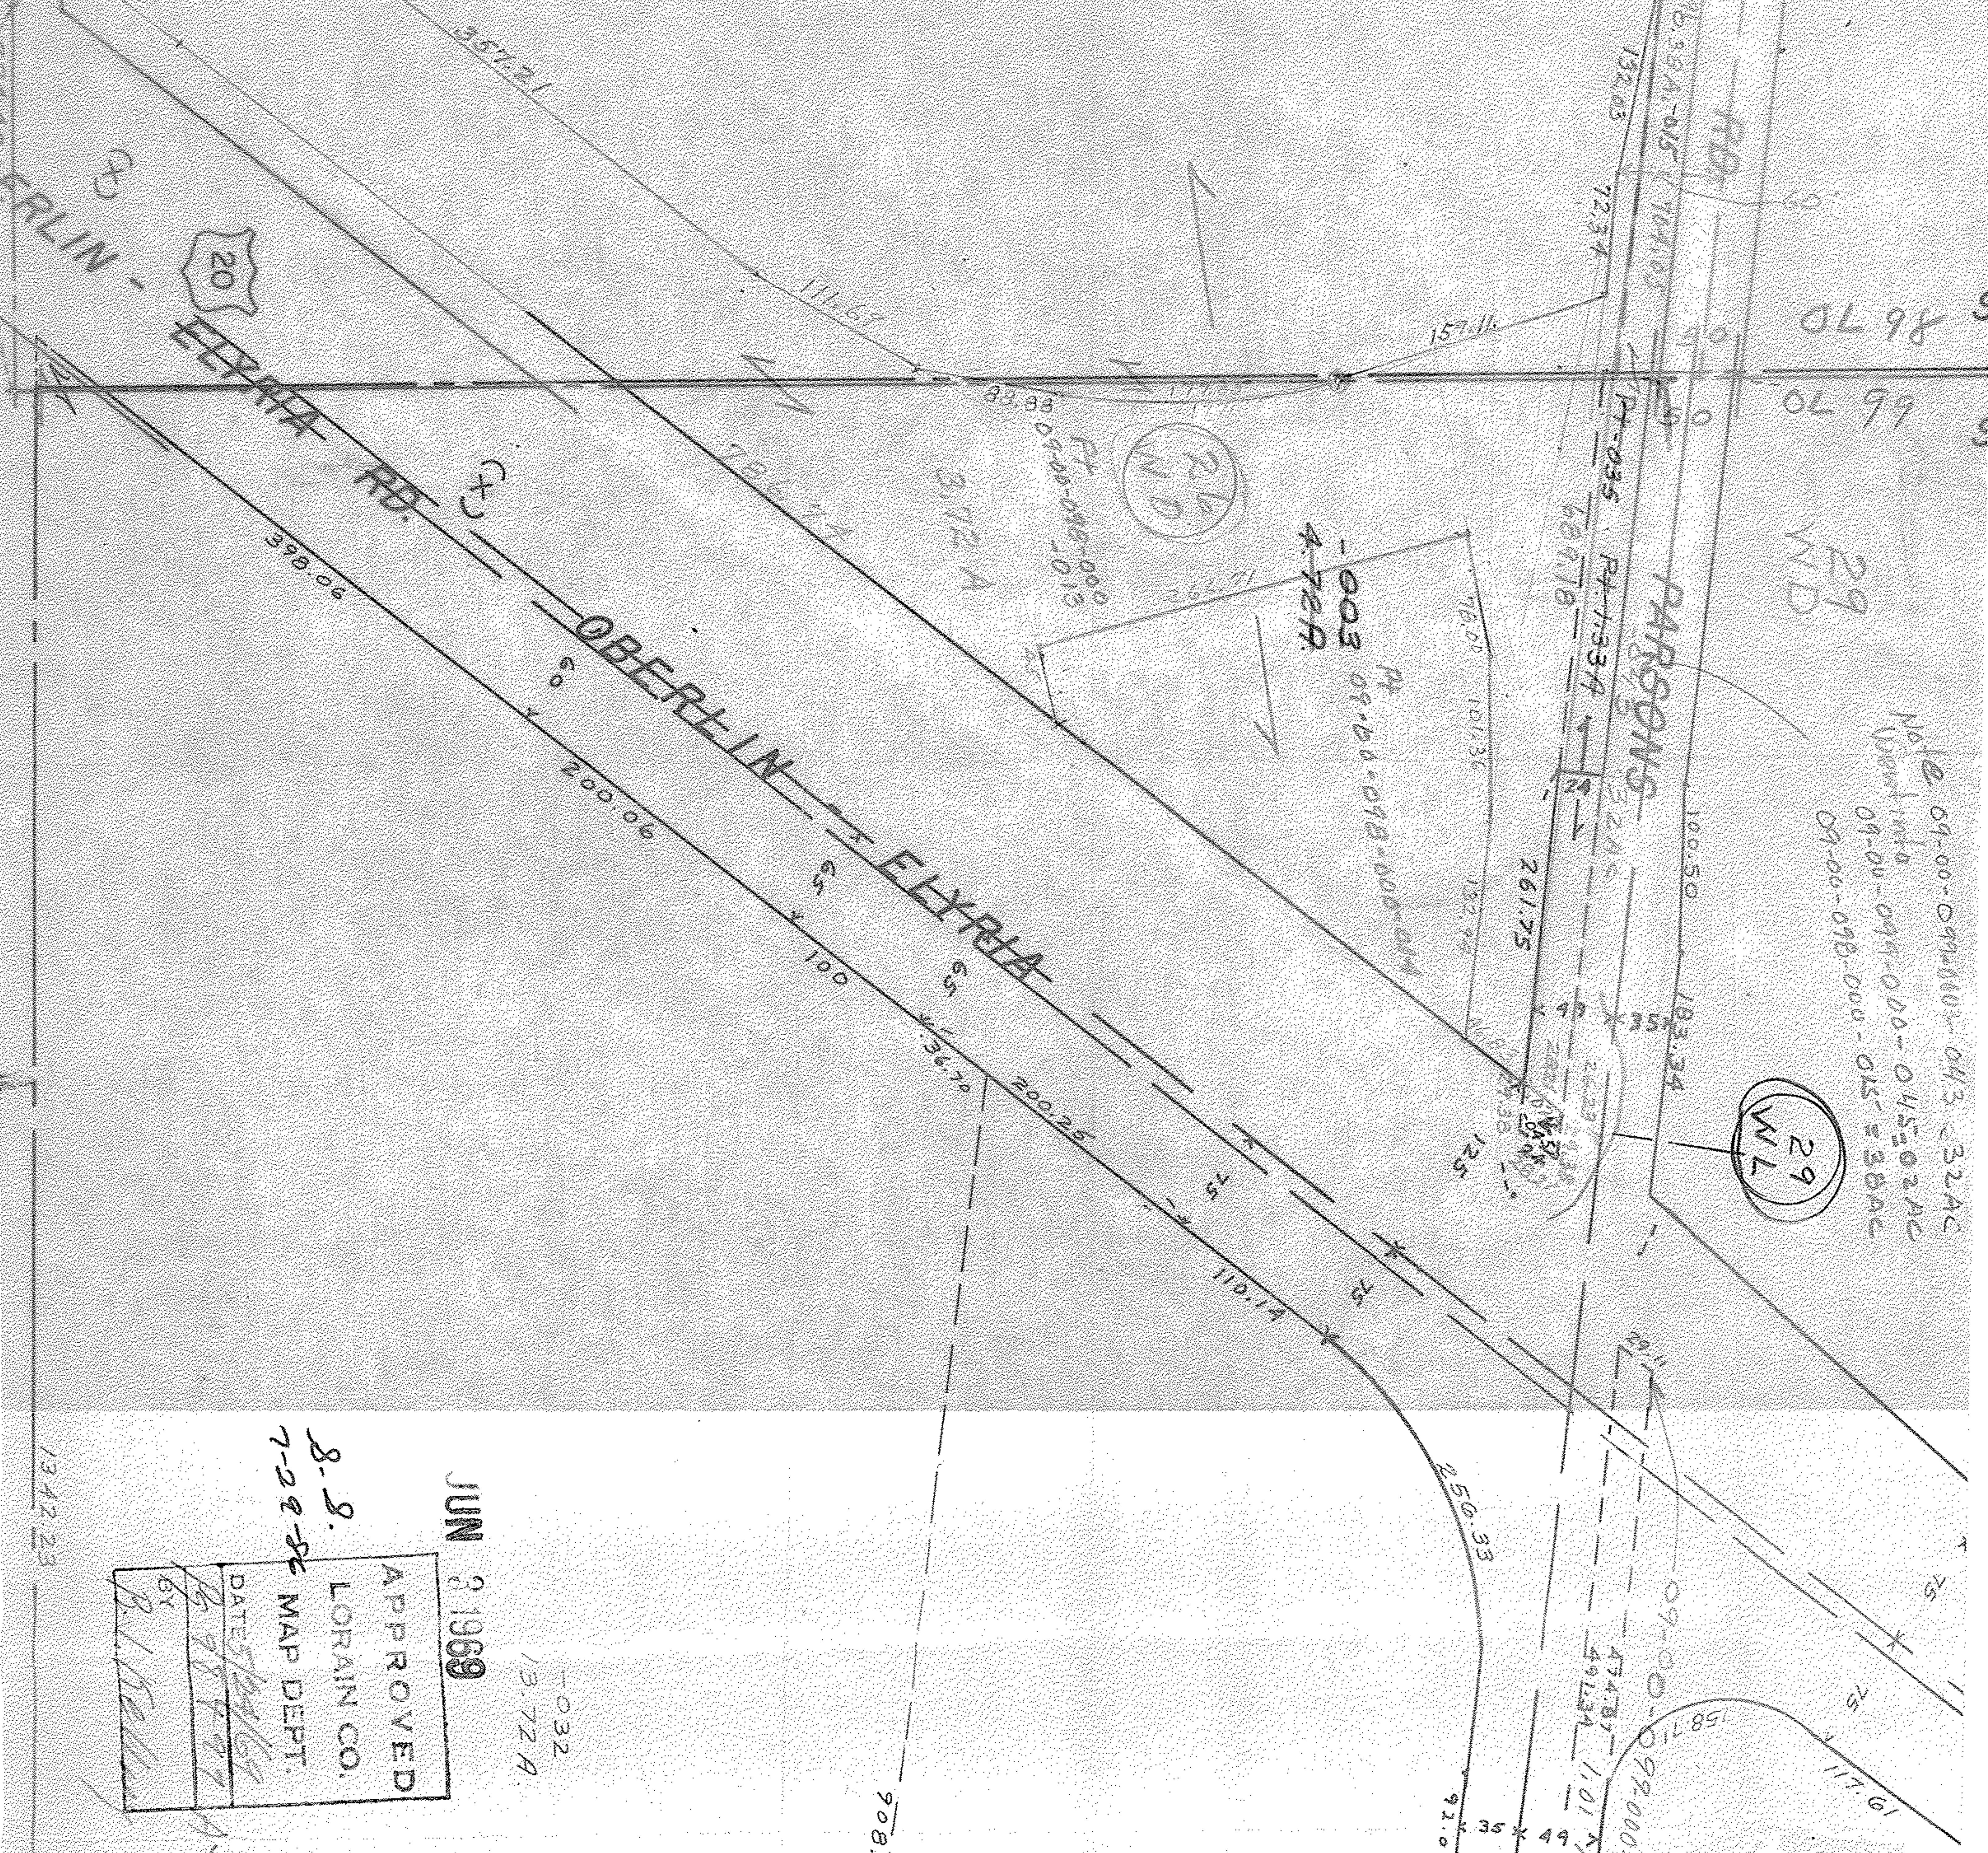

8670
6670
29
WLD

29
W/L

No. 09-00-094000-043-32AC
Went into 09-00-094-000-045-02AC
09-00-098-000-015-58AC

JUN 8 1969
APPROVED
LORAIN CO.
MAP DEPT.
DATE 5/24/69
BY [Signature]
AAB

-032
13.72A

908.70

91.00

117.61

3.6

1342.23

252.00

272.00

248.44

298.03

0