

2748


E r i e

Perm Parcel No
03-00-035-101-020

101

Bike A-A-A

-007
1.00 A.

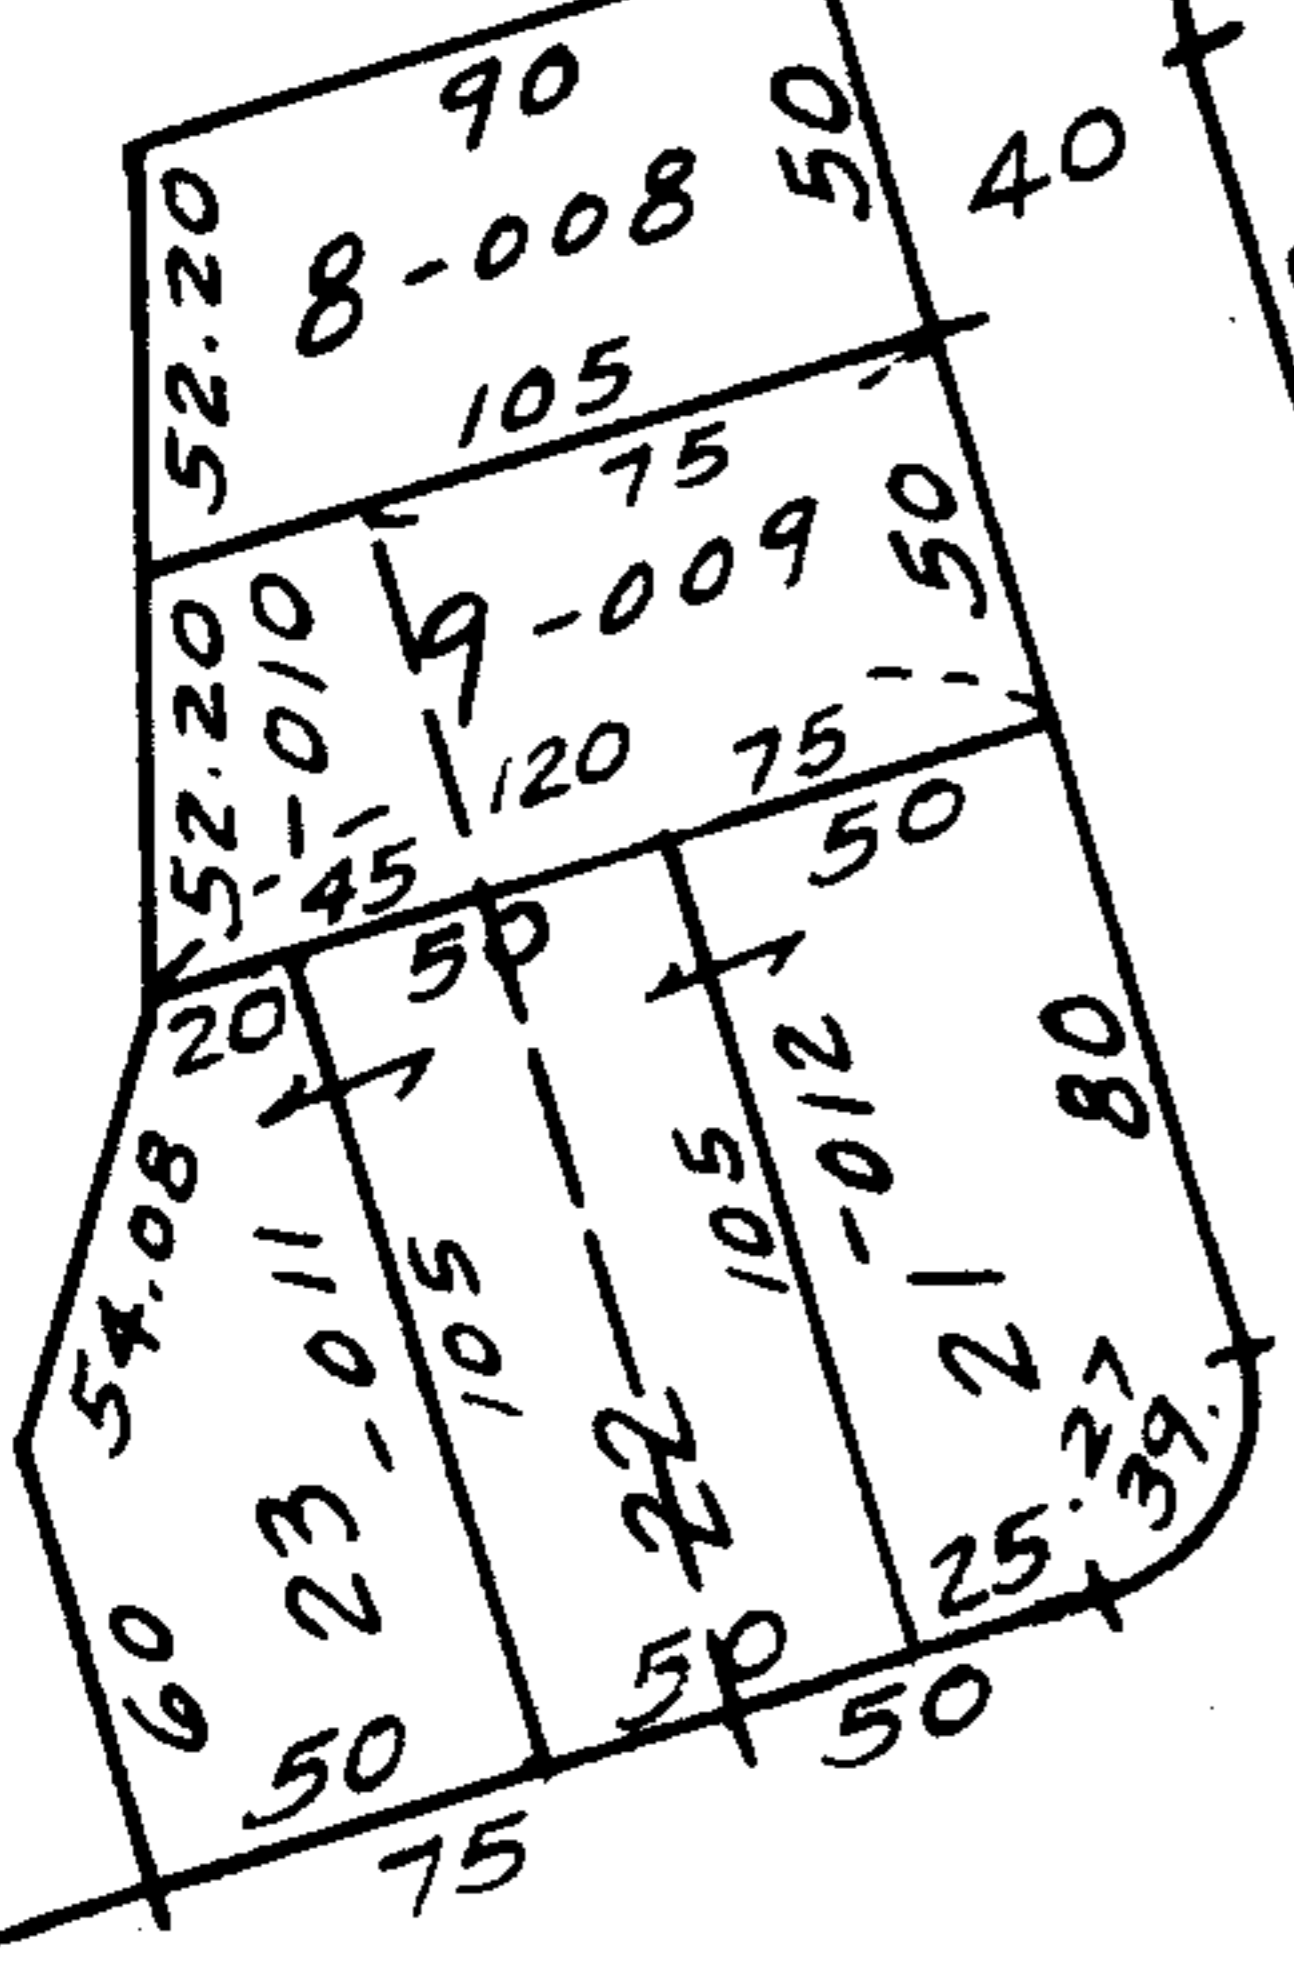

CLIFF


102

SEE DETAIL A

-023
1.26 A.

RD.

DETAIL A
SCALE 1" = 50'

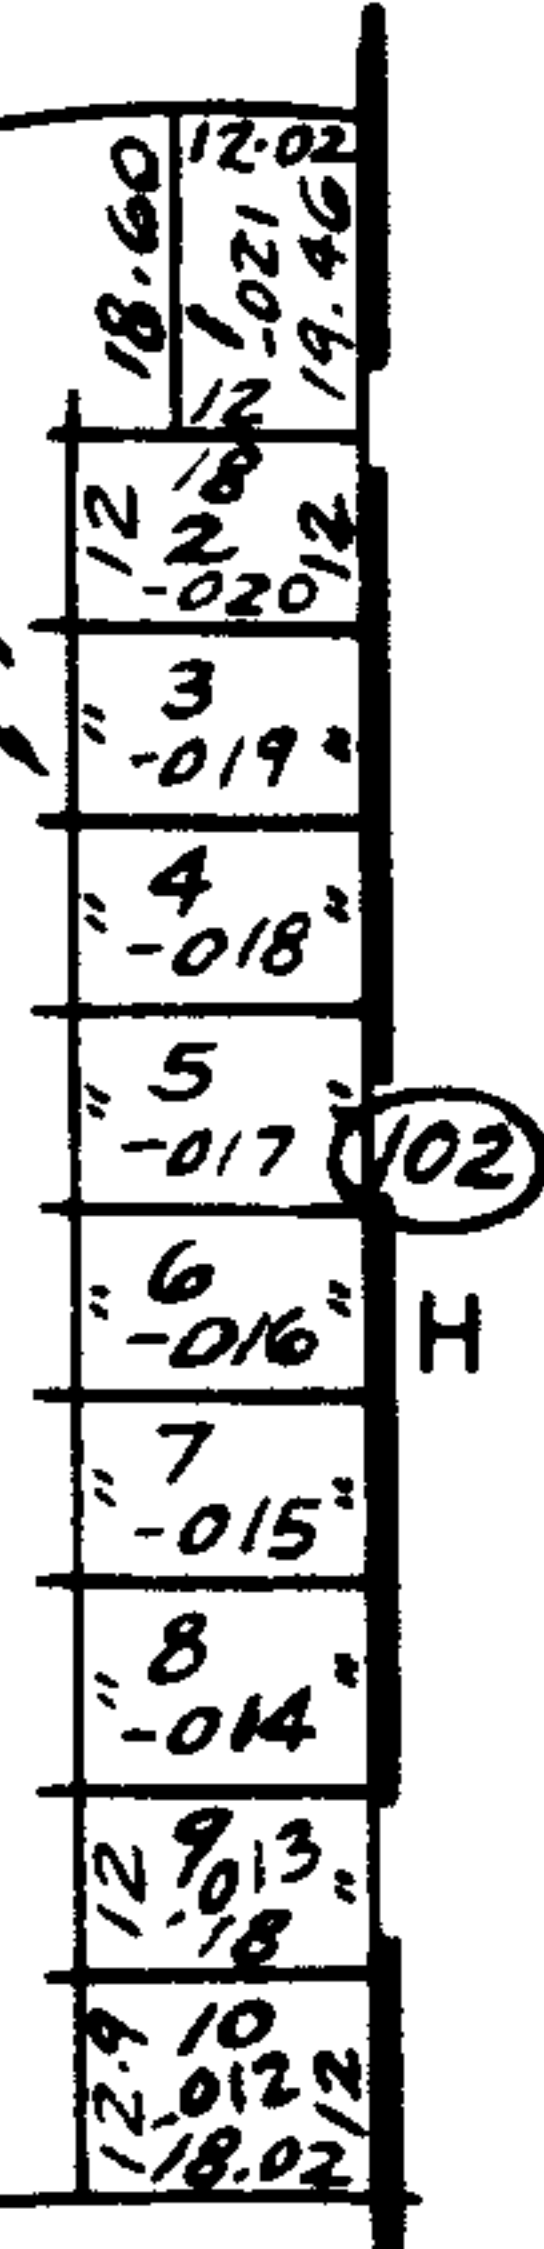

0.11 A. 0.01
1.10 A. Pl.
372 ±


31.49

105

Bike A-A
-009
0.214 A.

Pg
3-00-035

DR.

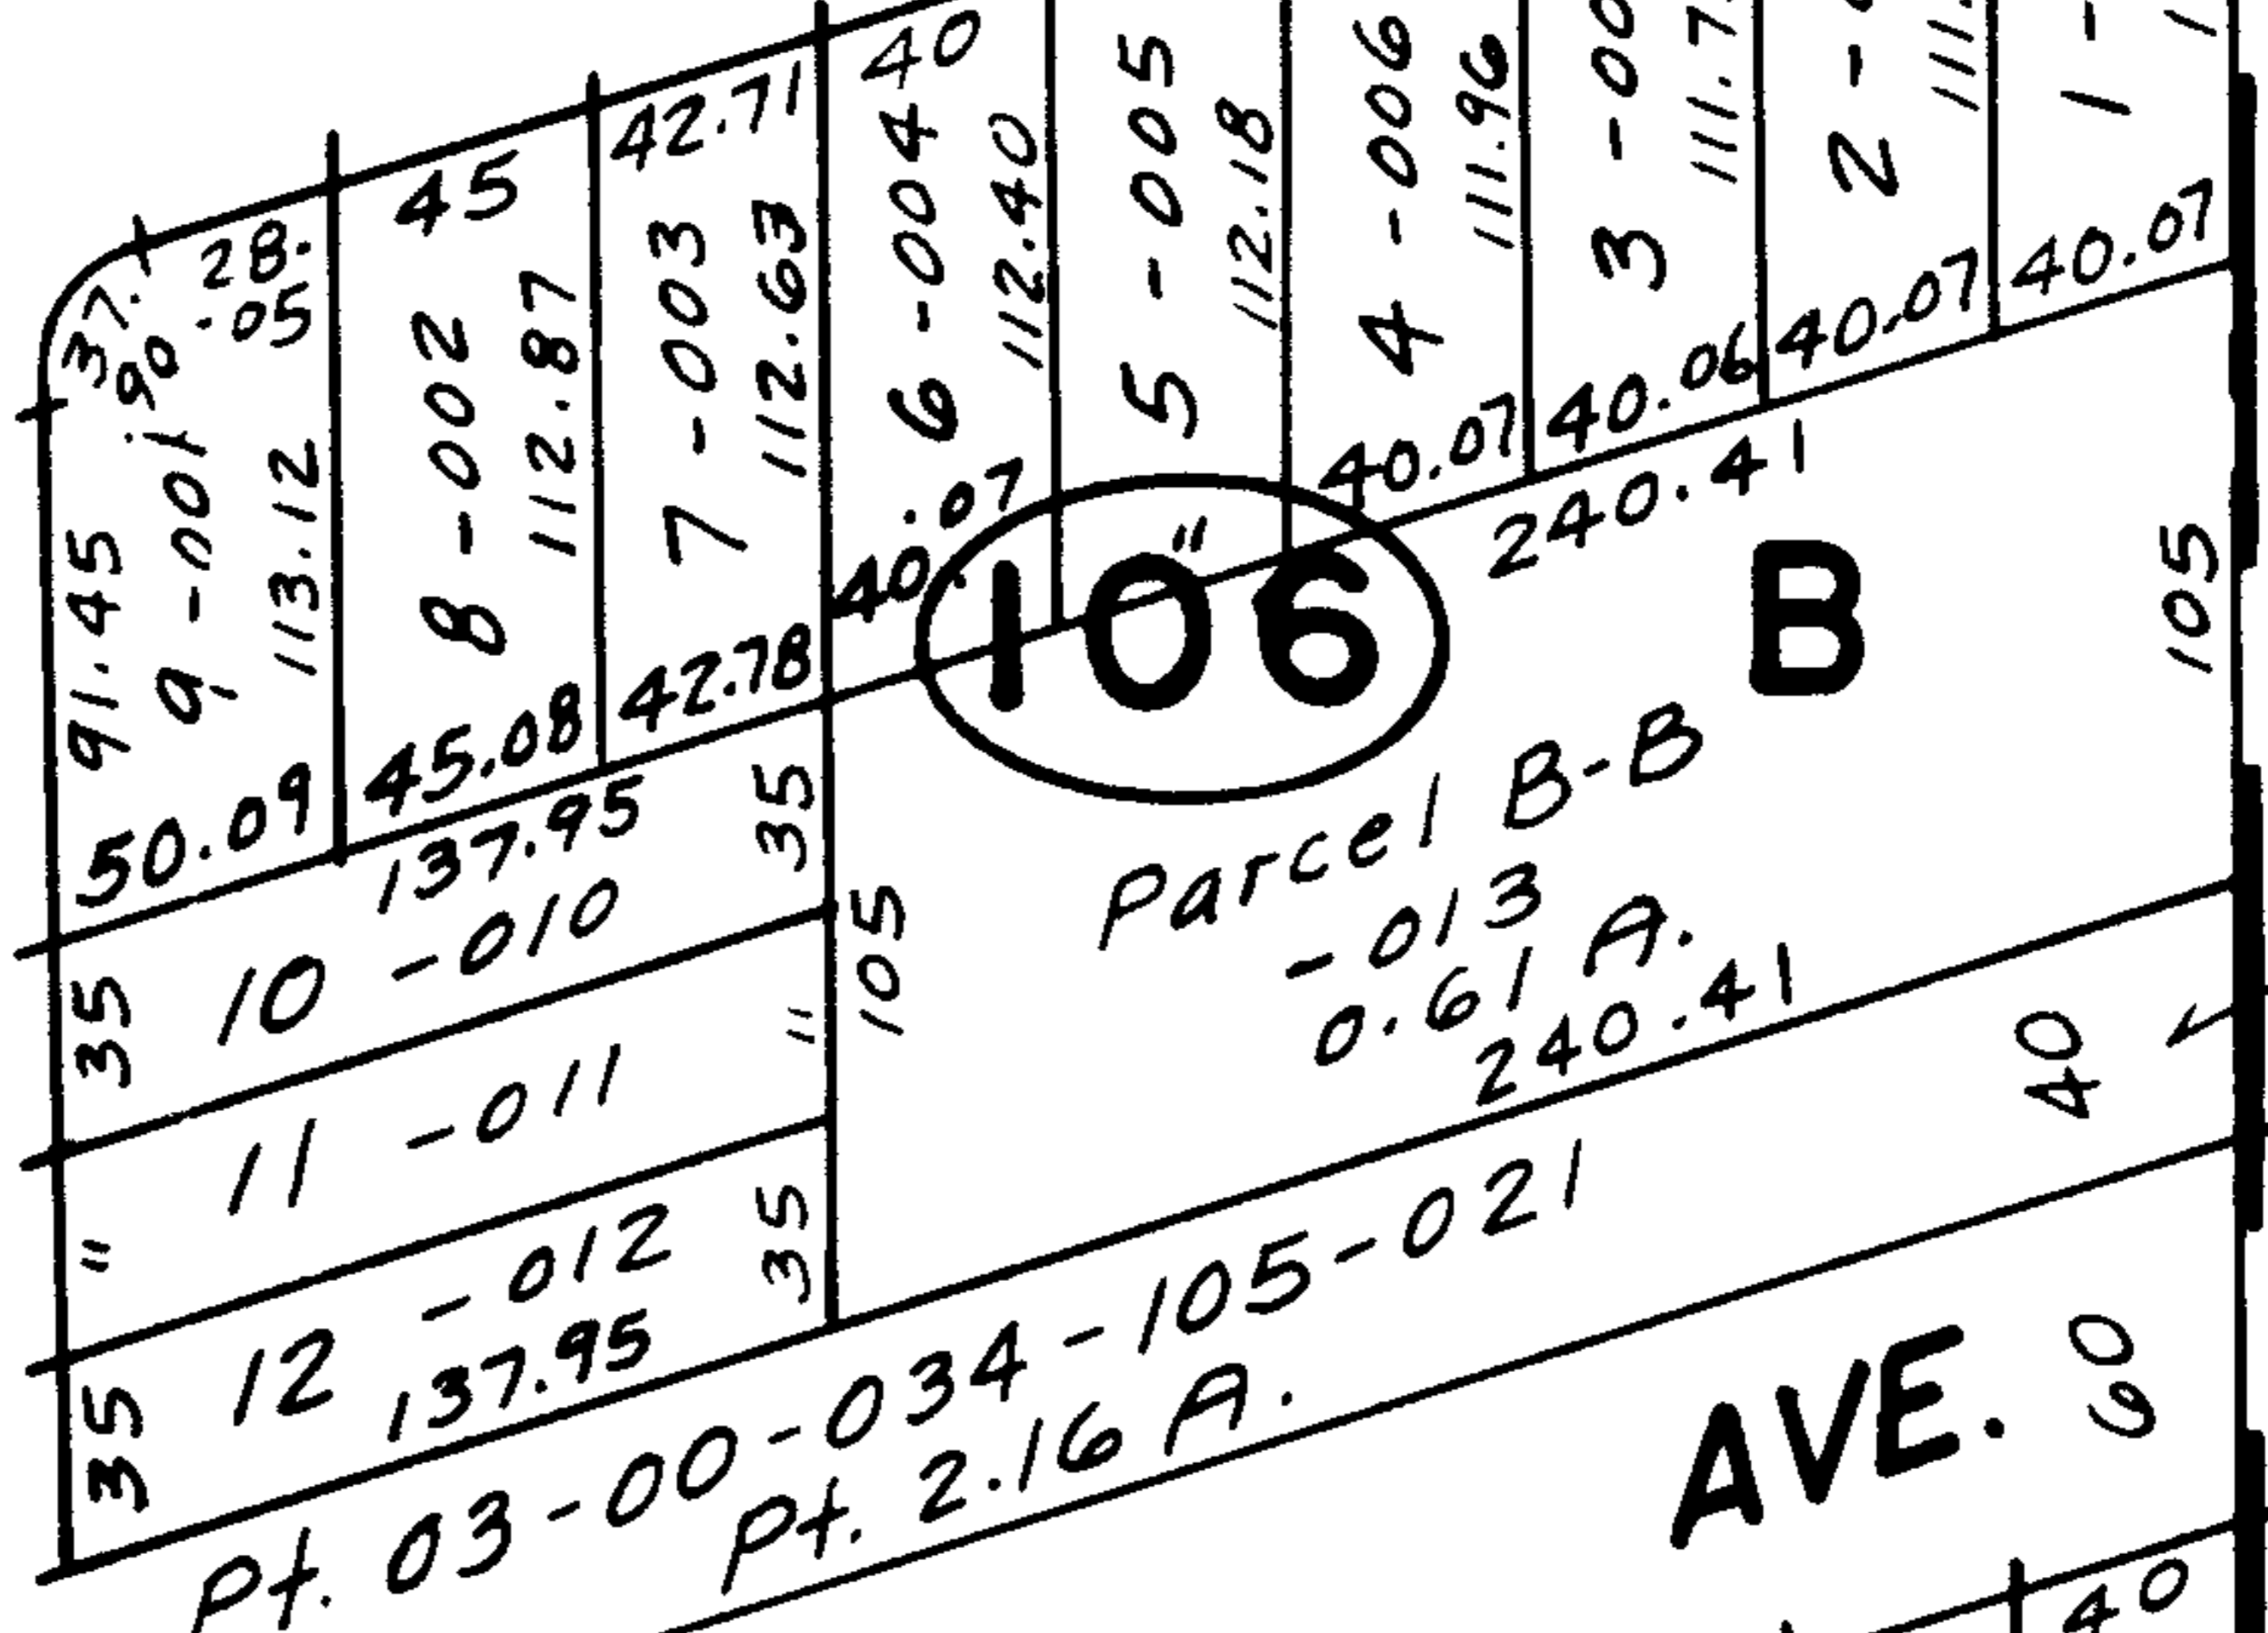

106

Parcel B-B
-013
0.61 A.
240.41

AVE.

#2748
APPROVED
 LORAIN CO.
 MAP DEPT.
 DATE 6-3-69
 300-035
 LWHall

SEE 3-00-034

No2

136.64

226.98

90.34

40.07

40.07

