


2893


AUG 15 1969

APPROVED  
 LORAIN CO.  
 MAP DEPT.  
 DATE 7/15/69  
 BY P. J. Williams

SEE 1-C

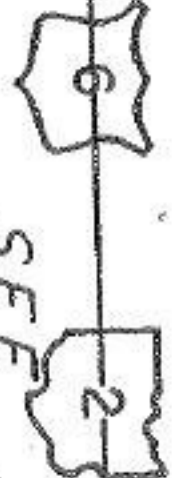

CLEVELAND — SANDUSKY — (LAKE)

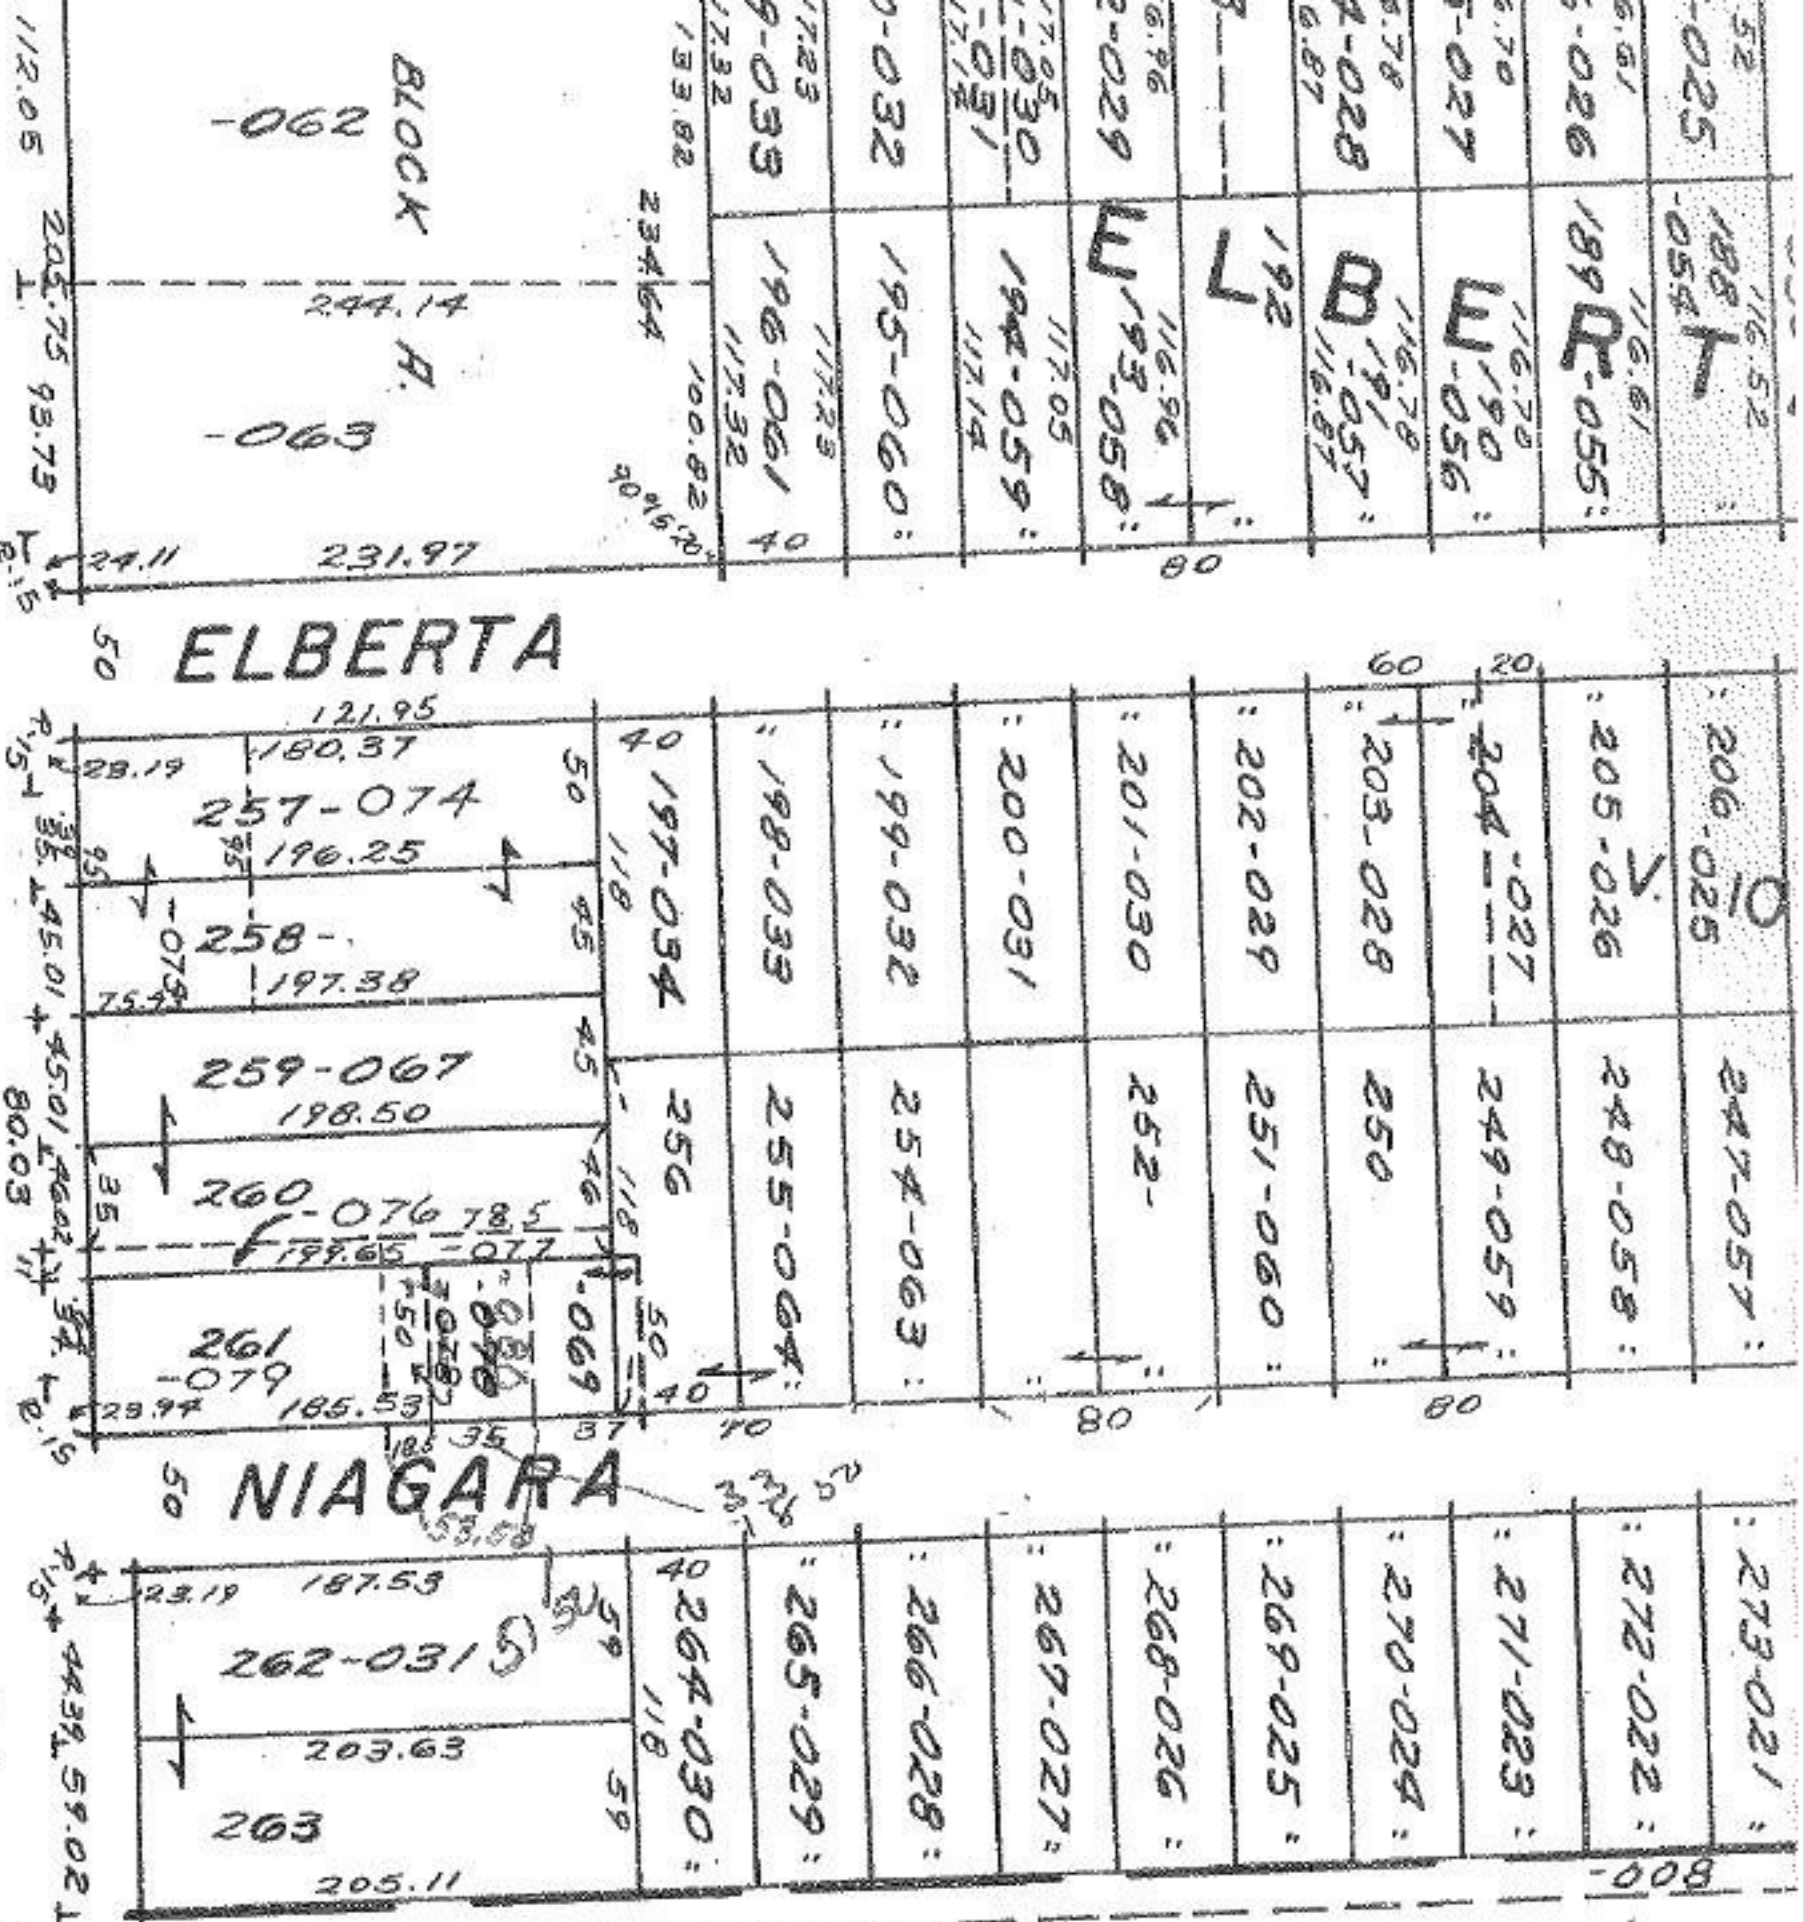

BROWNHELM TWP.  
 SCALE: 1" = 100'