



2902

2902

APPROVED
LORAIN CO.
MAP DEPT.
DATE 7-28-69
10-00-006-F
BY <i>C. Gallant</i>

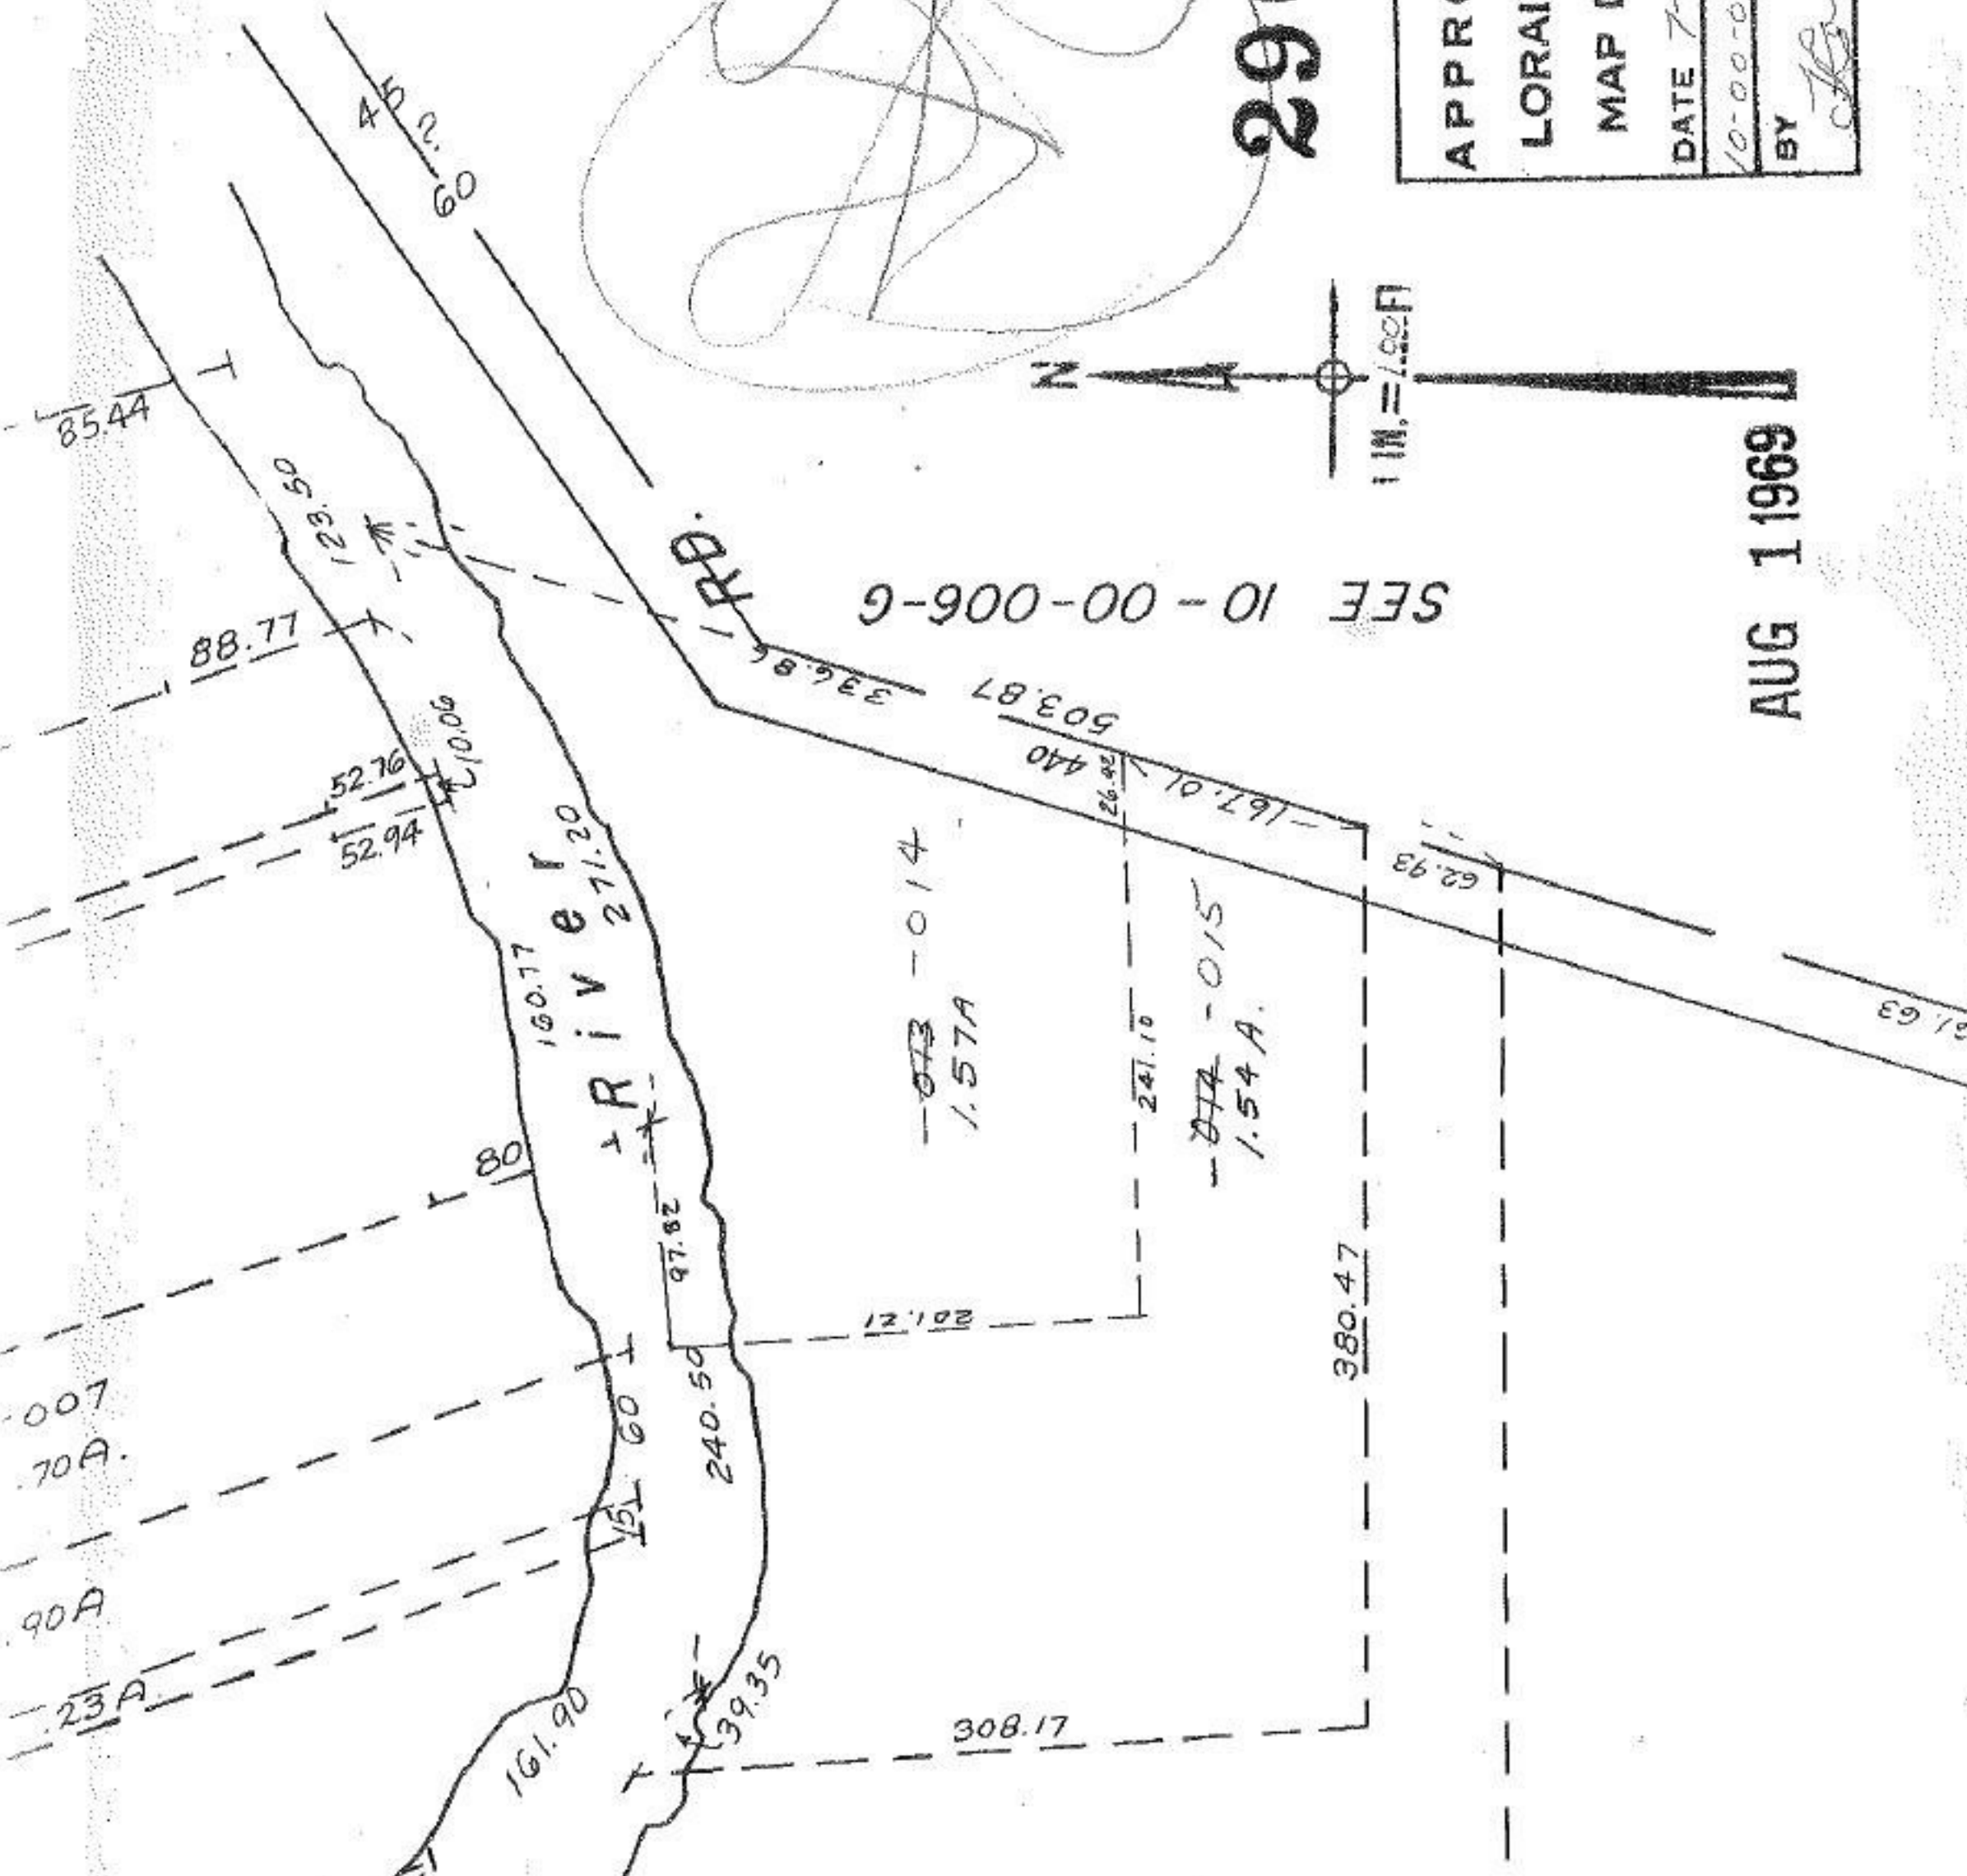

SEE 10-00-006-G

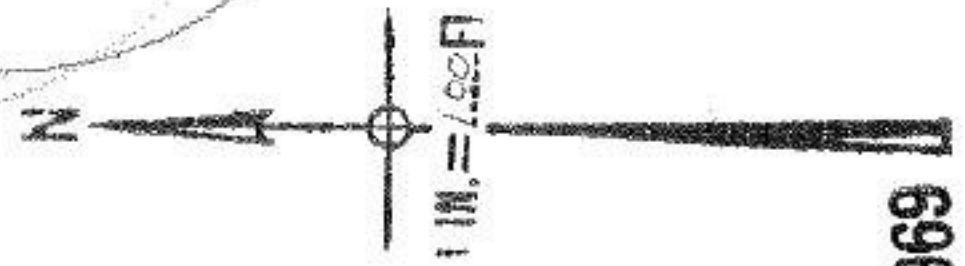

AUG 1 1969