



2930

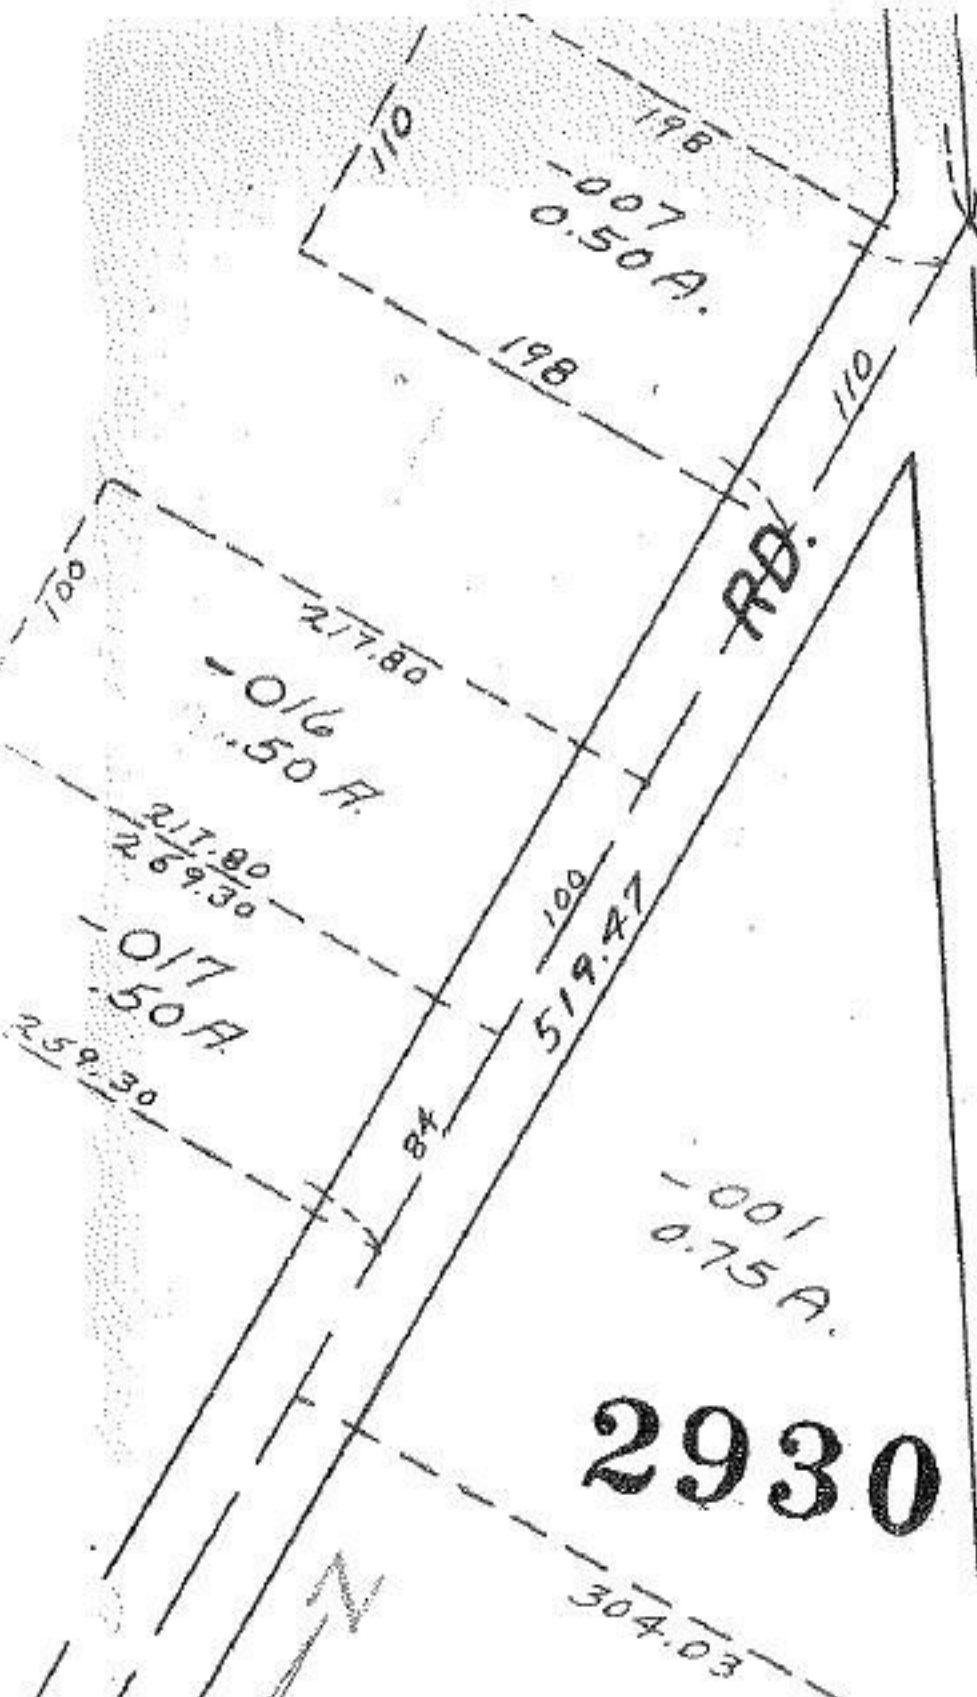

2930

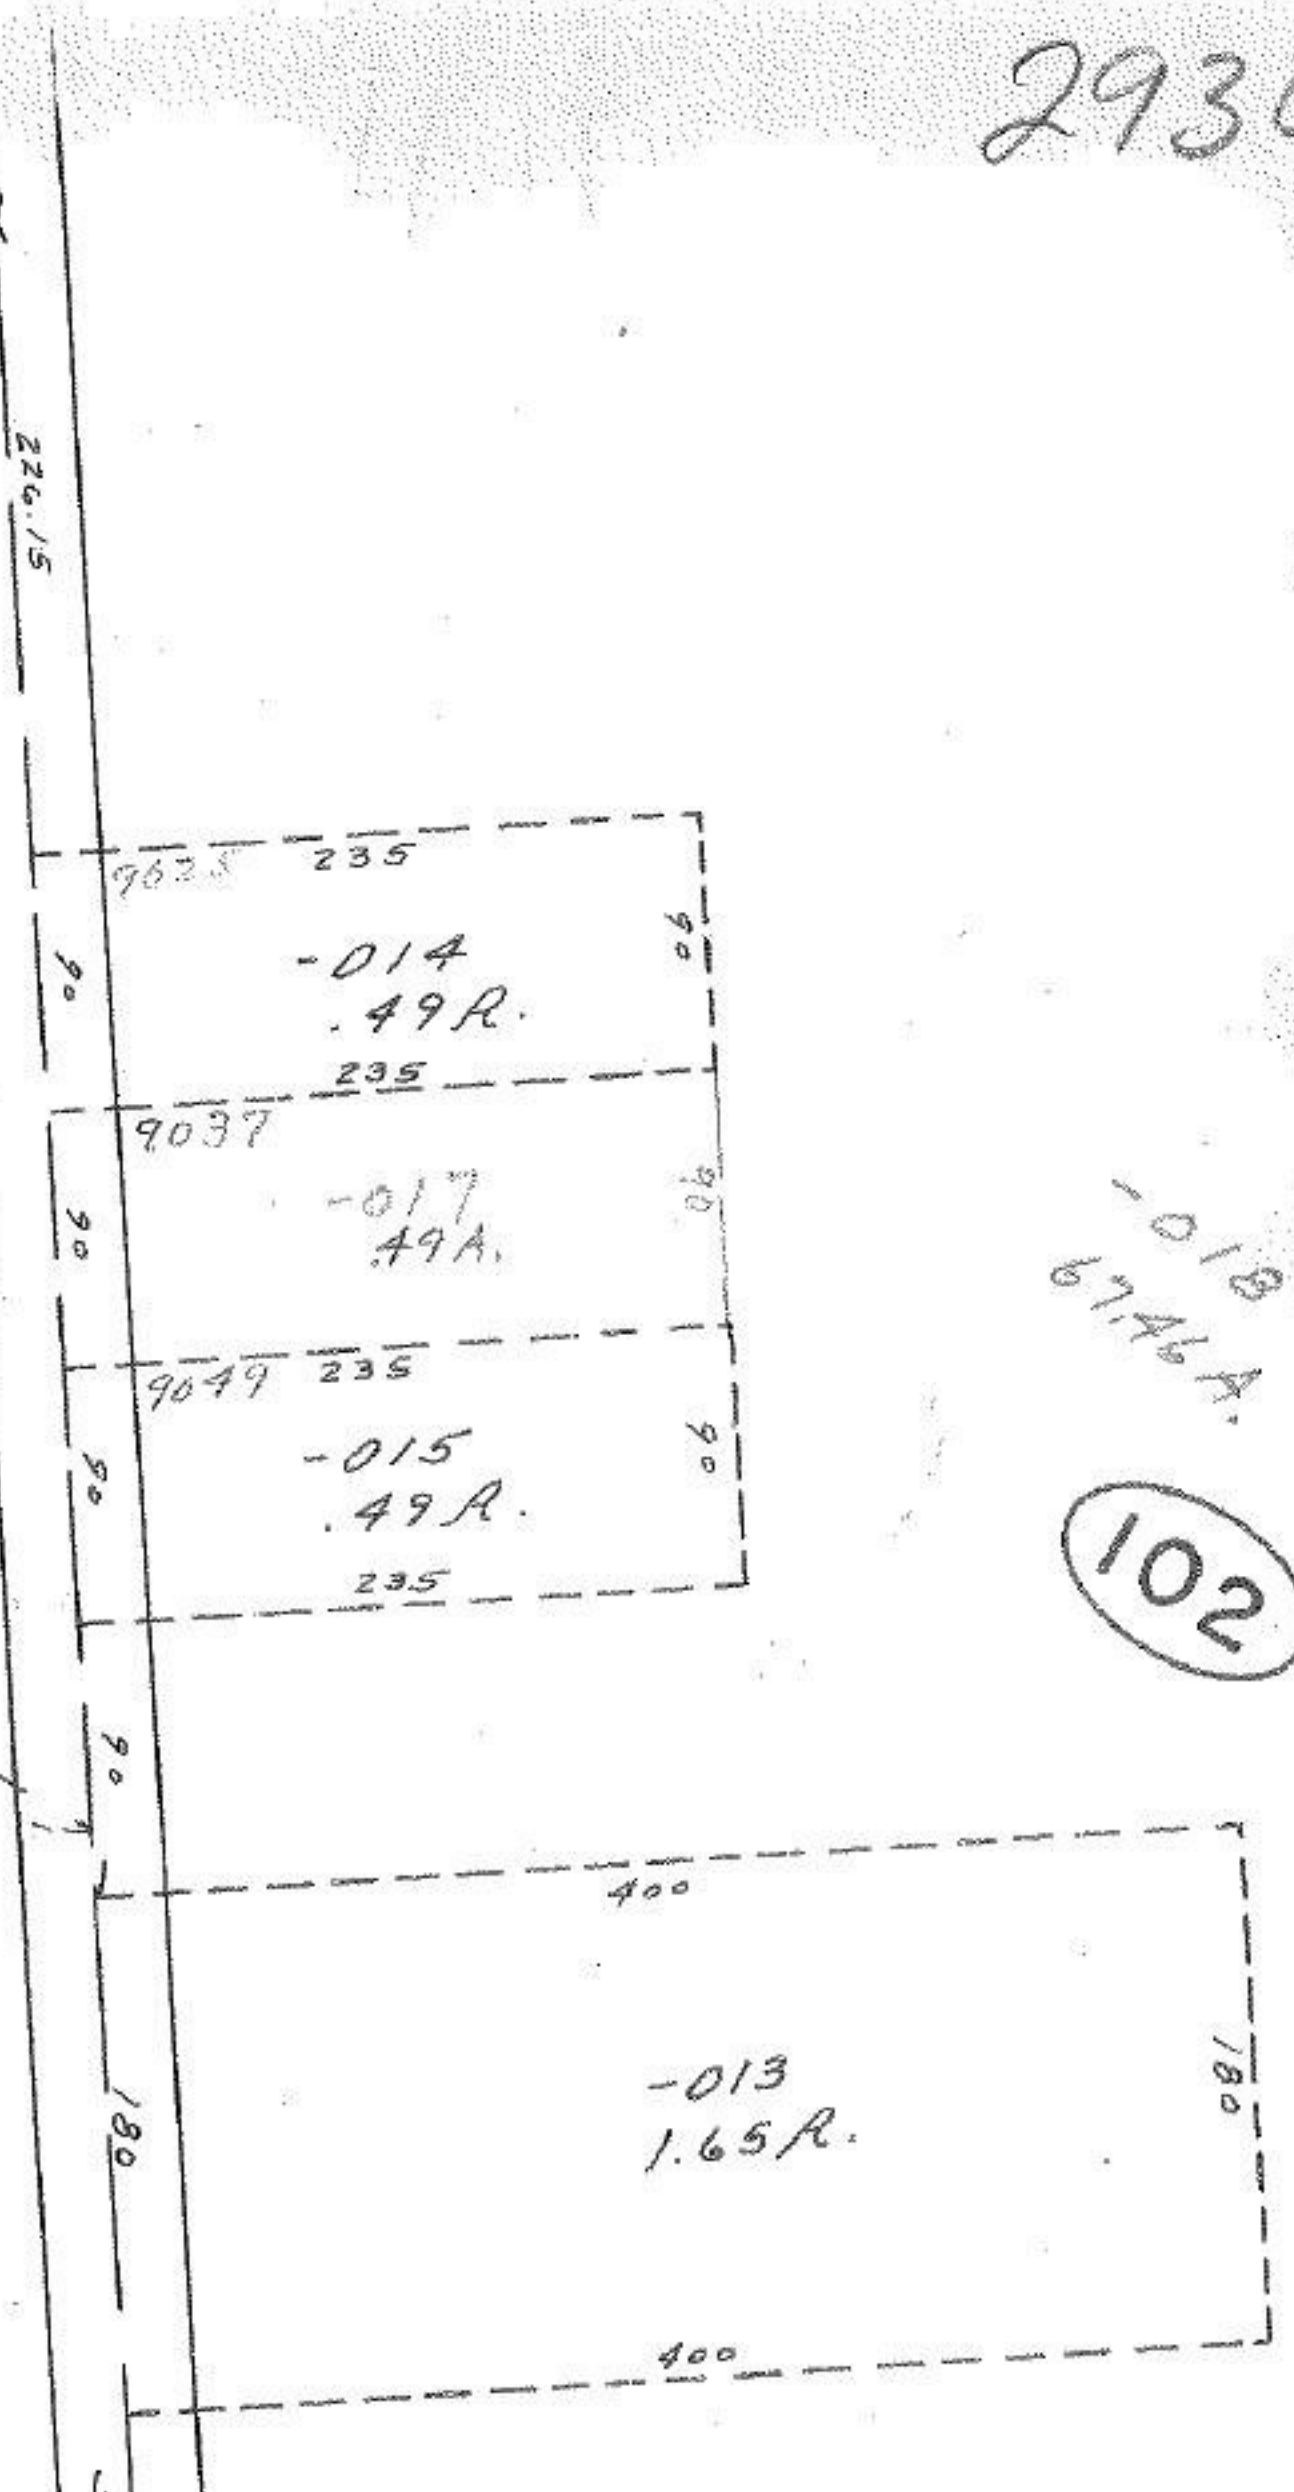

0.18
674.6 A.

102

AUG 21 1969

APPROVED
 LORAIN CO.
 MAP DEPT.
 DATE 8/17/69
 BY R. J. [unclear]