



S.T. 6

#3378

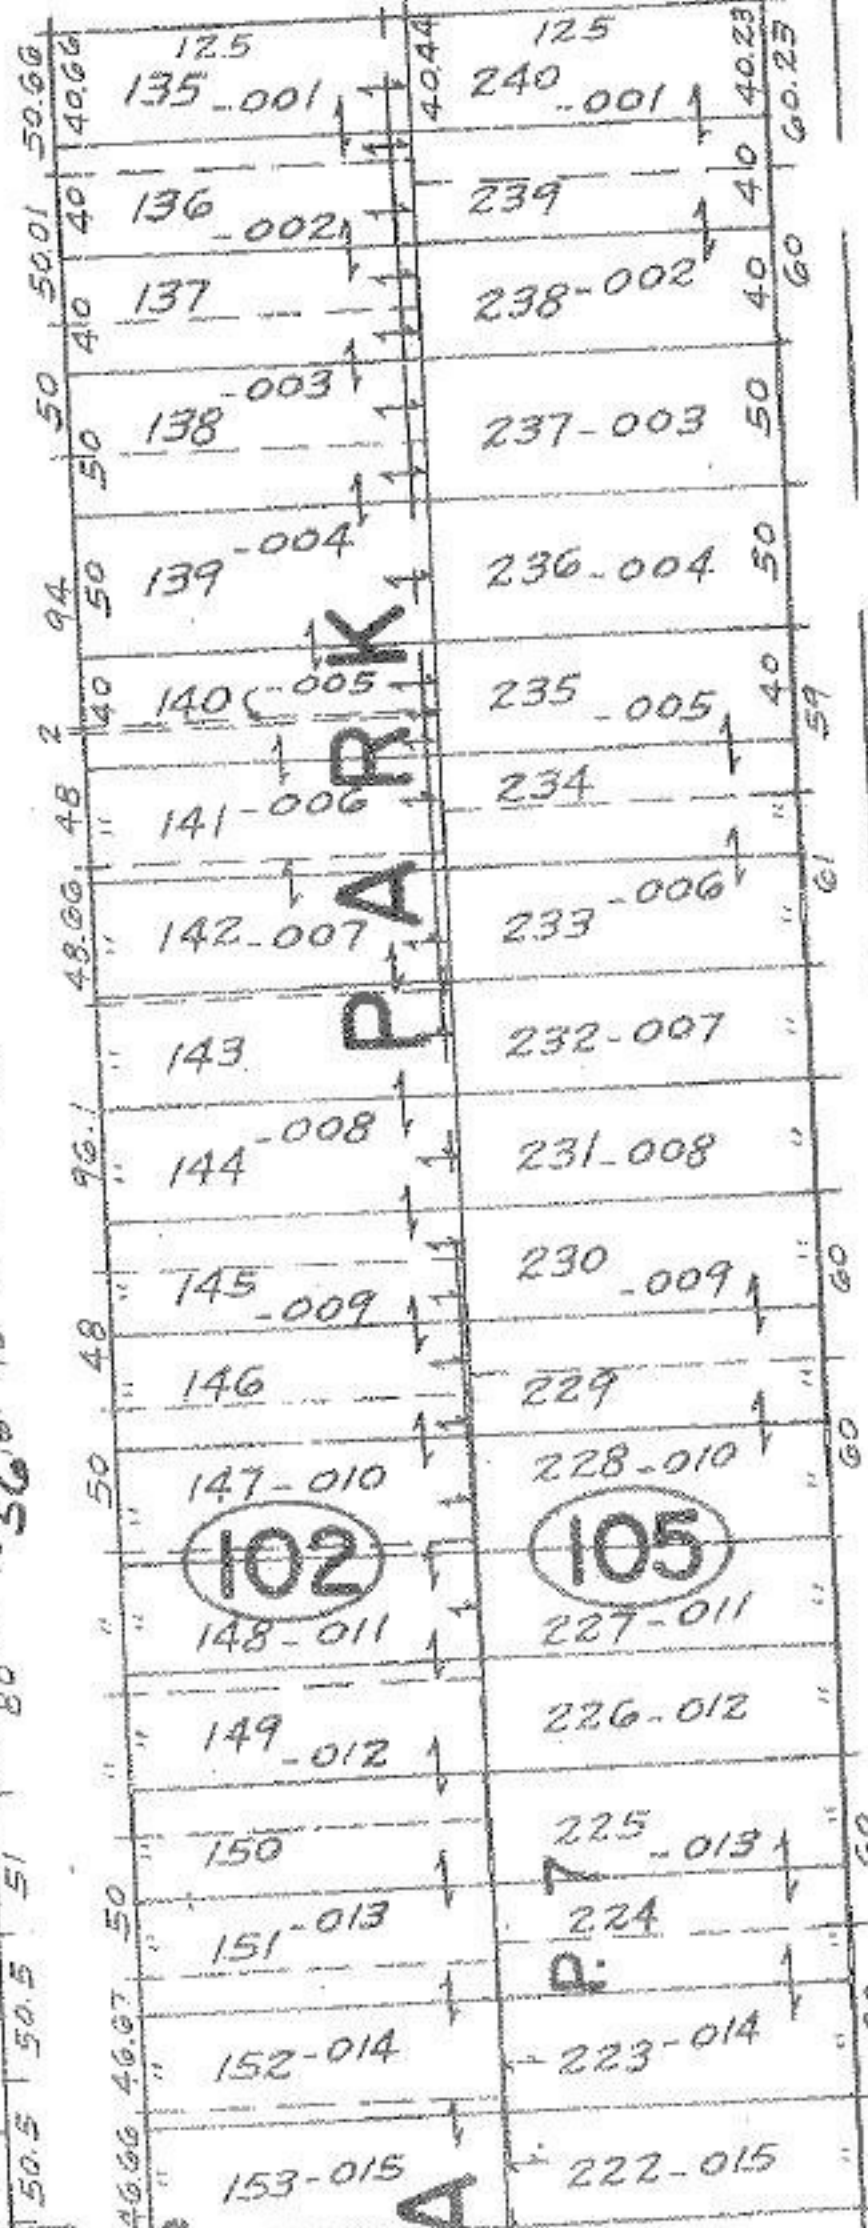

SEE 6-87 17

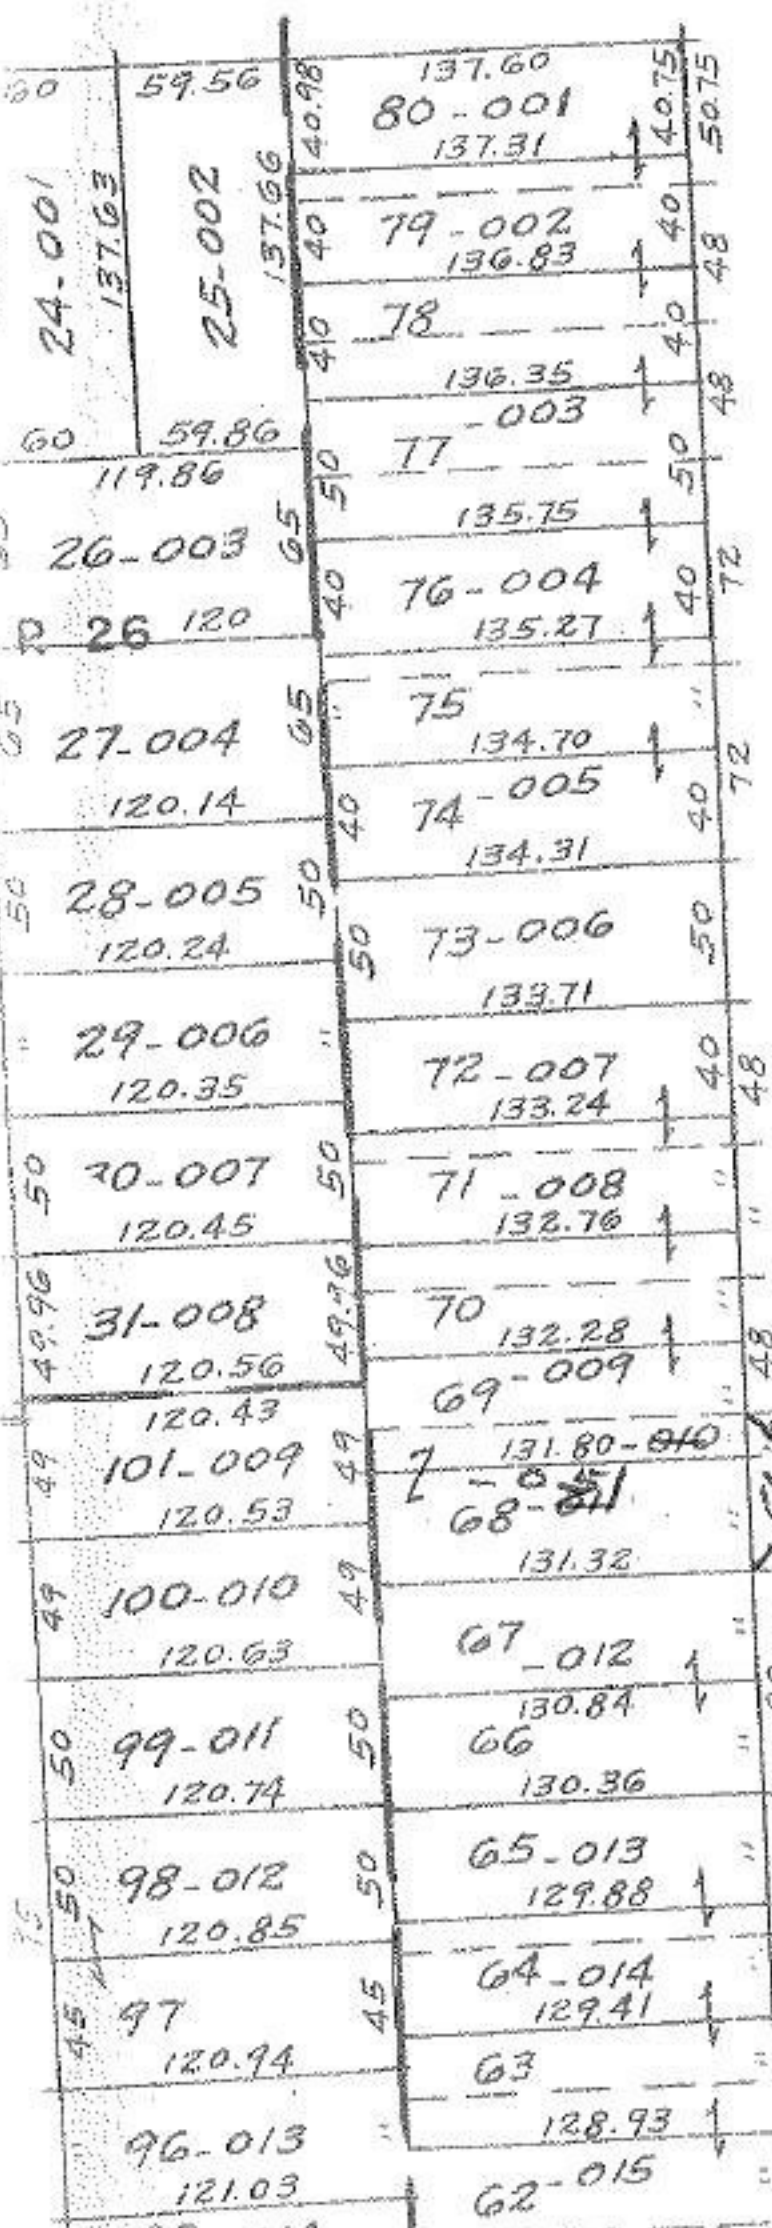

#3378
 APPROVED
 LORAIN CO.
 MAP DEPT.
 DATE 12-17-69
 BY LW Hall