



DR.

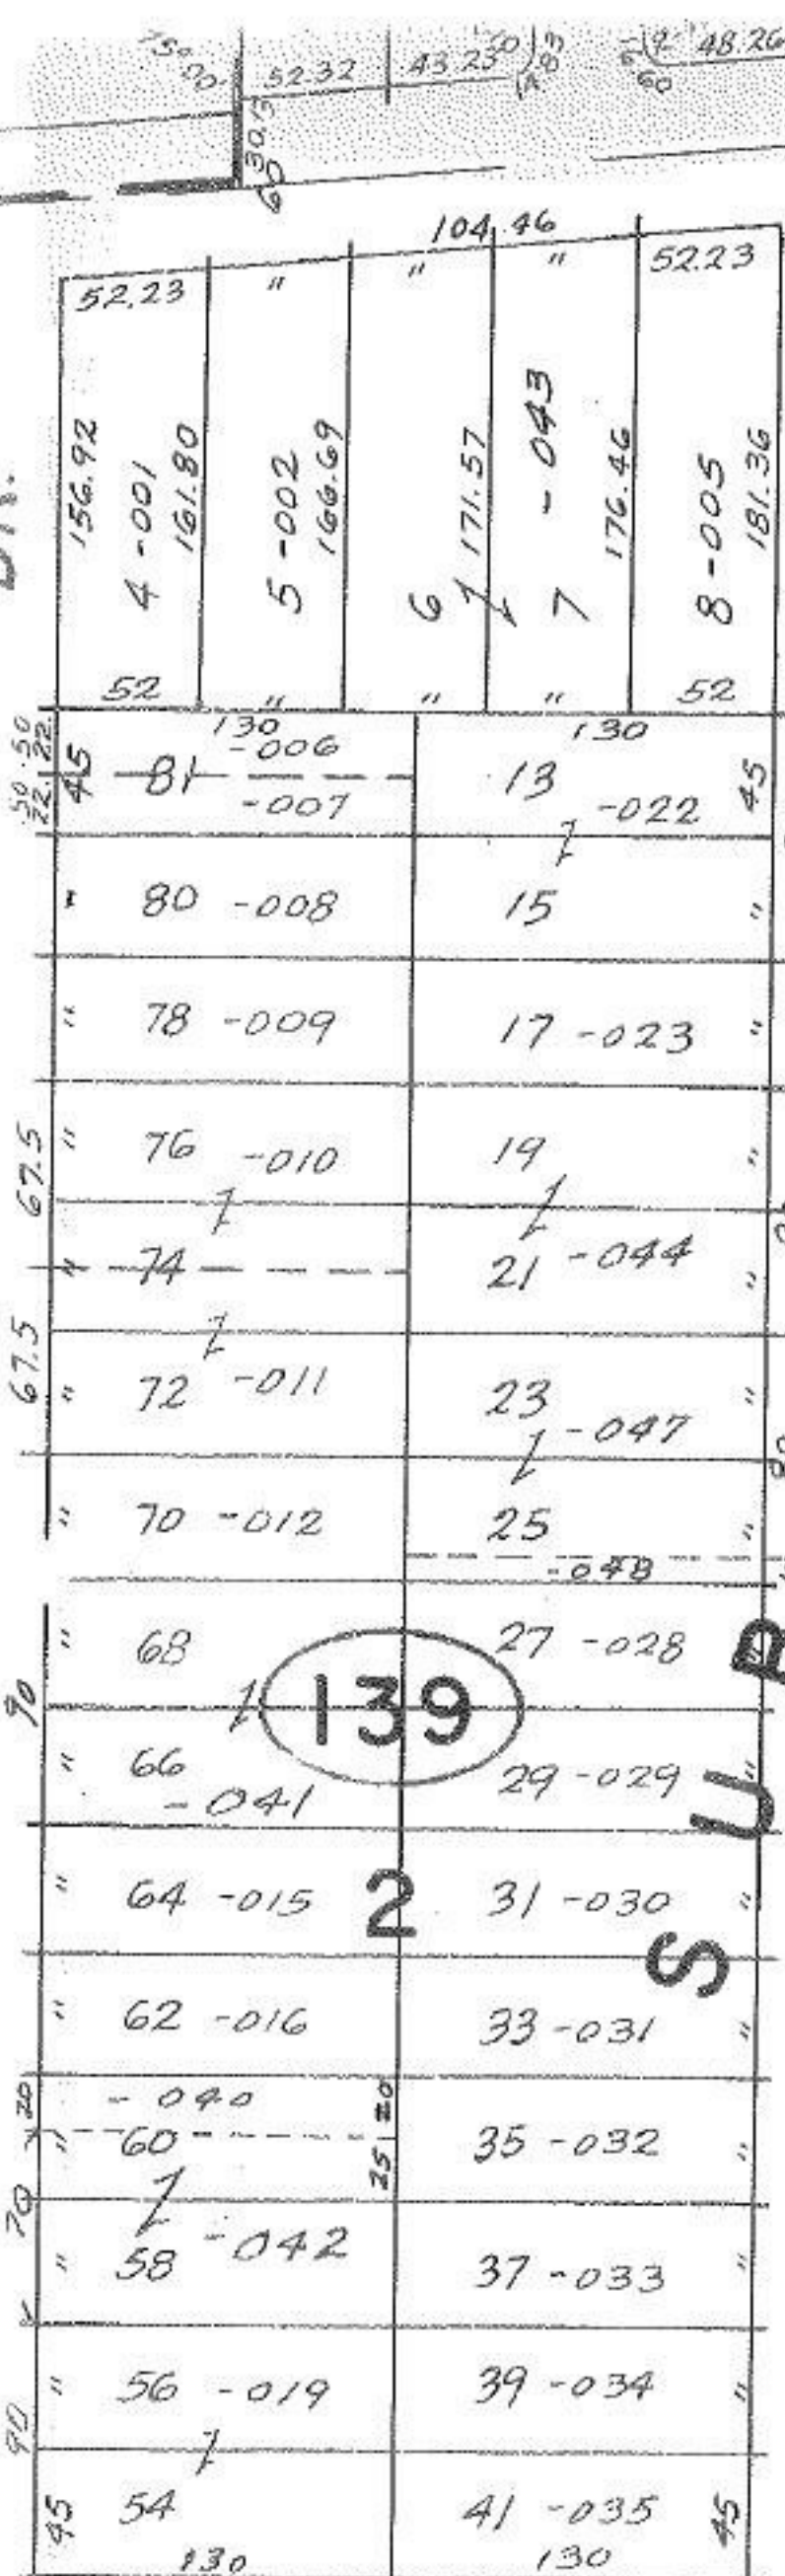

DR.

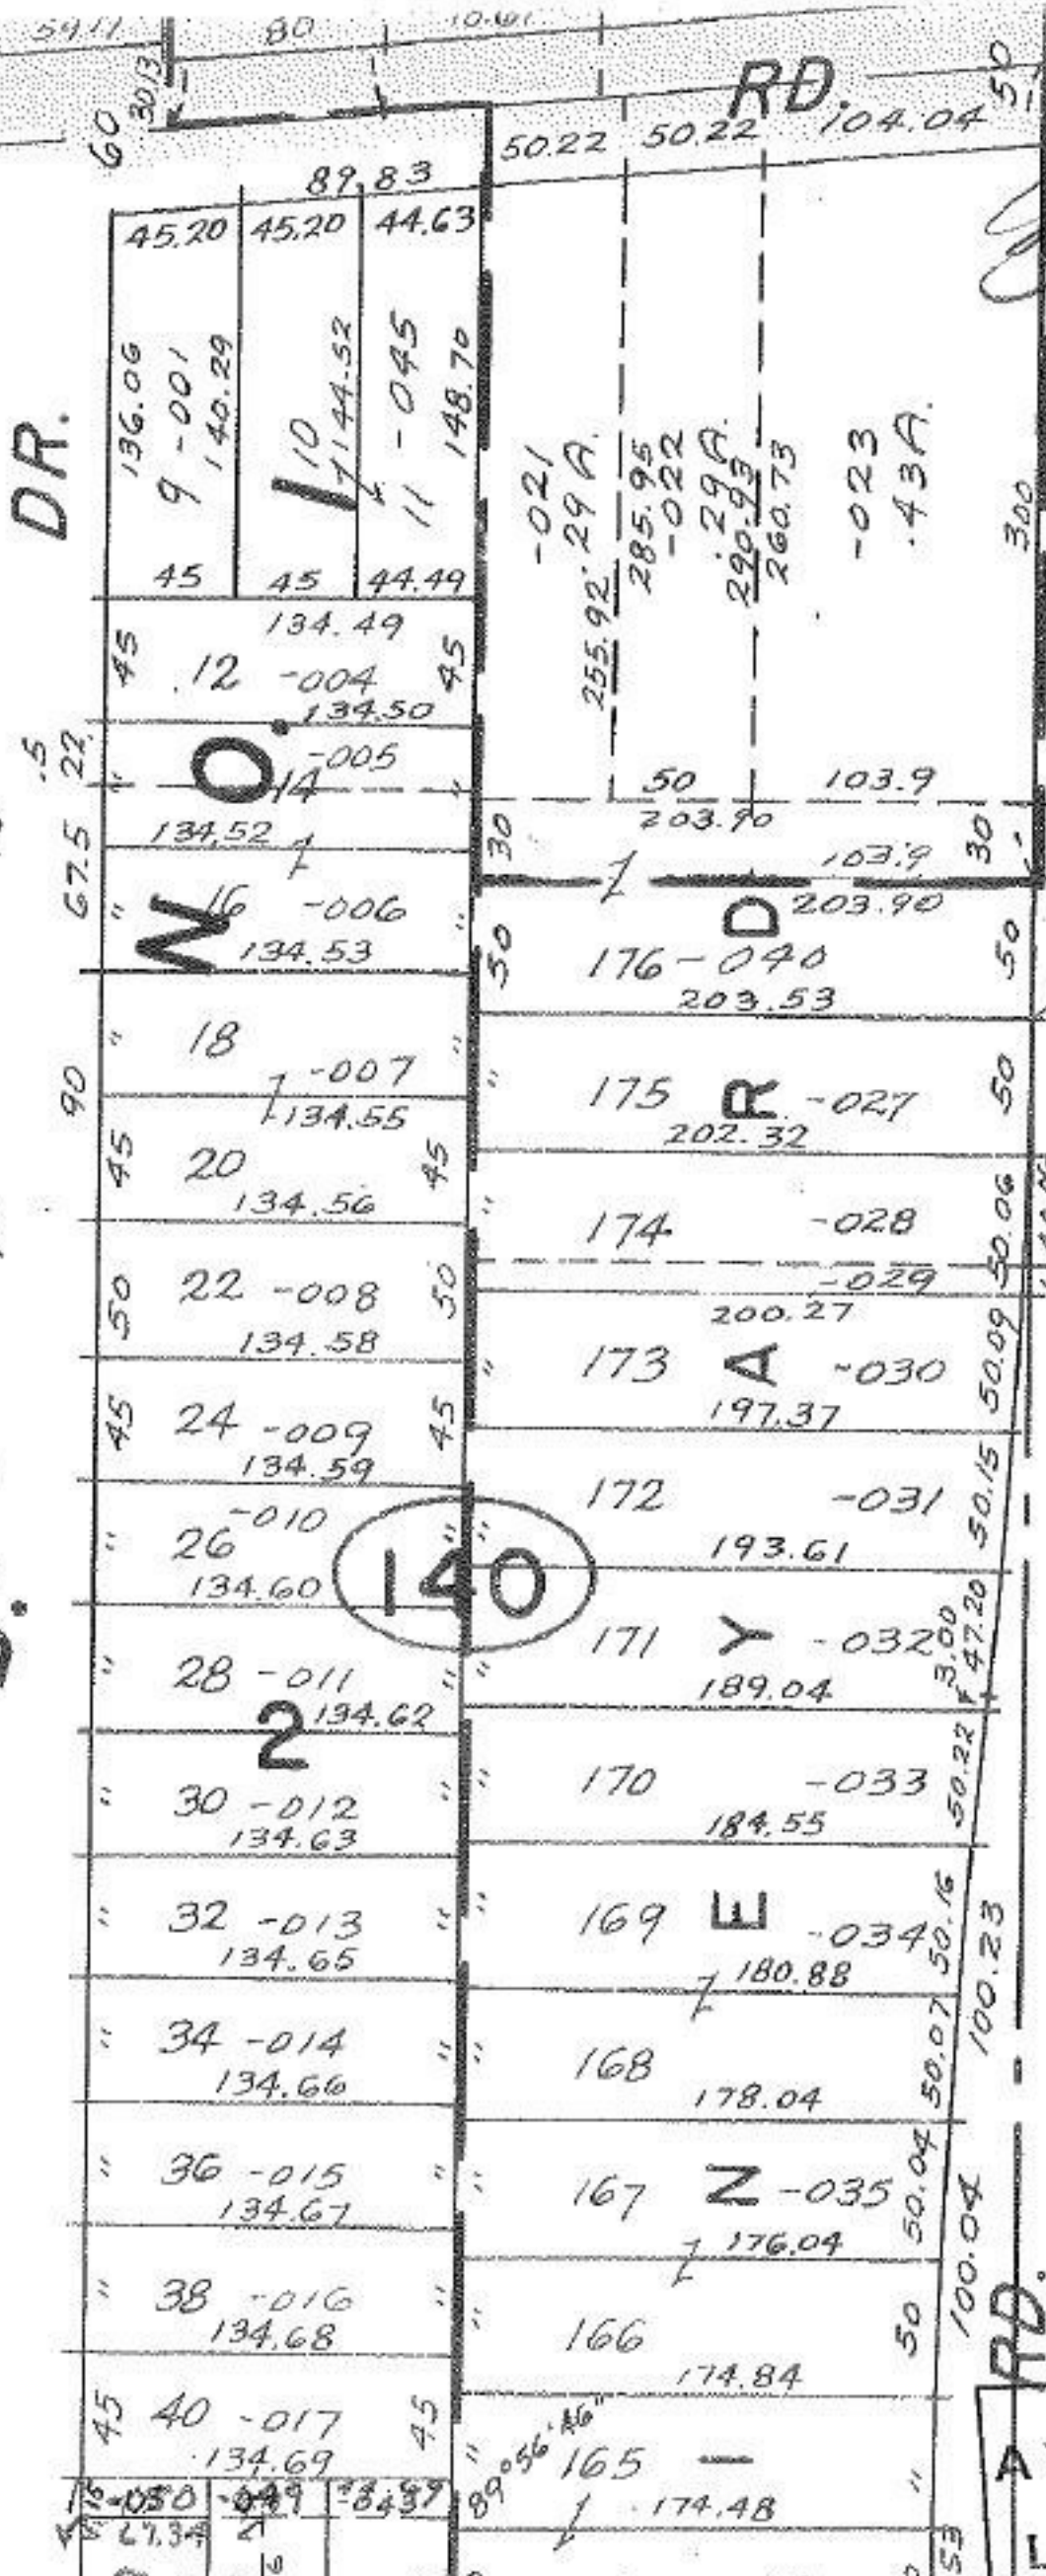

3386



12-22-69

3386

4-00-019-A

APPROVED
 LOAN CO.

140

139

2

2

RD.

RD.

RD.

10-10-88