



OCT 29 ENT'D
4358
 APPROVED
 LORAIN CO.
 MAP DEPT.
 DATE 10-15-70
 9-00-099-A
 BY *[Signature]*

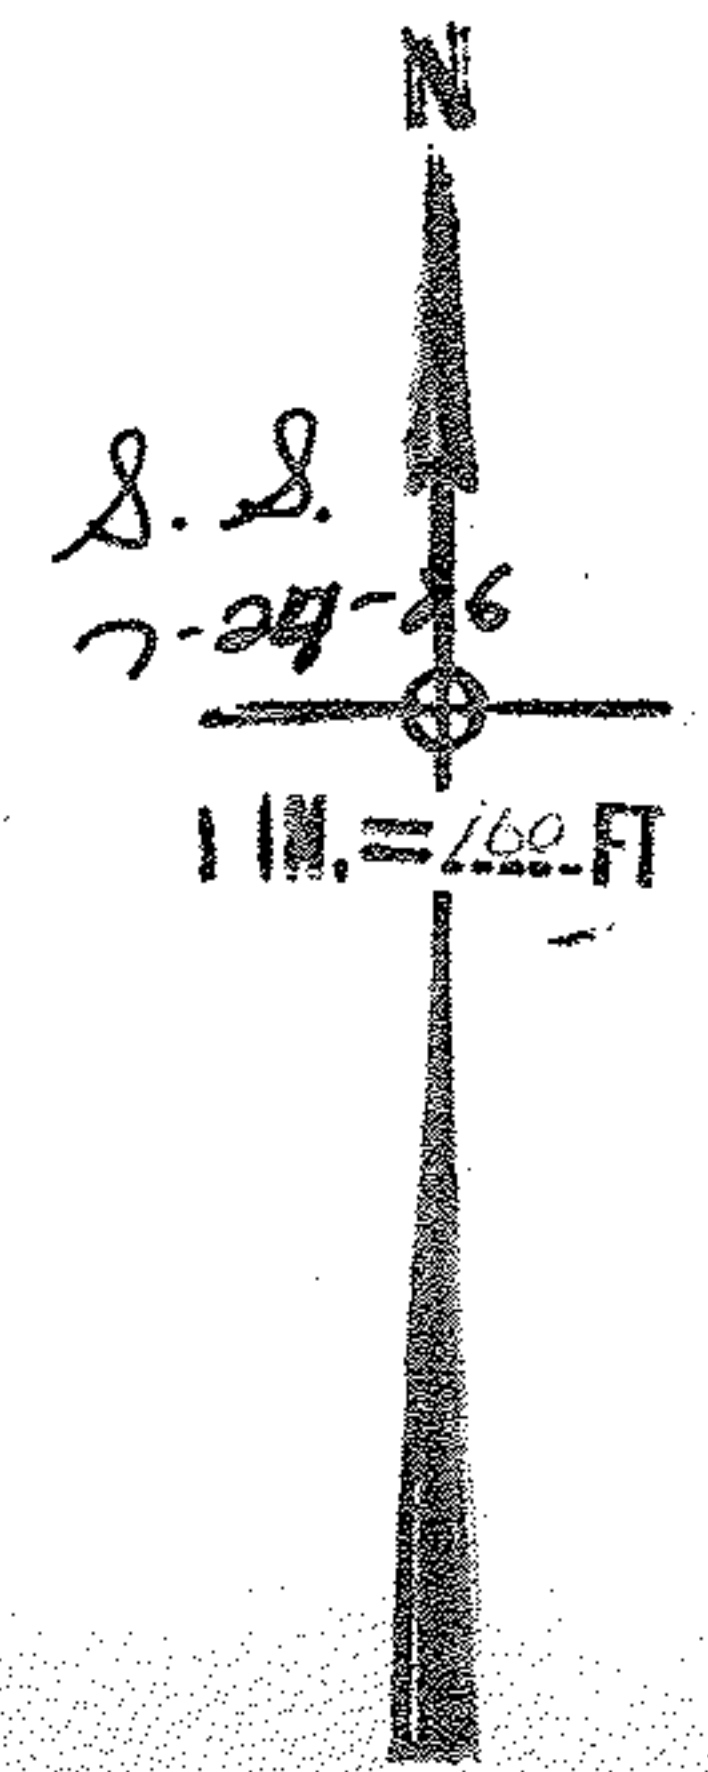

-050
 13.01 R.
[Handwritten signature]

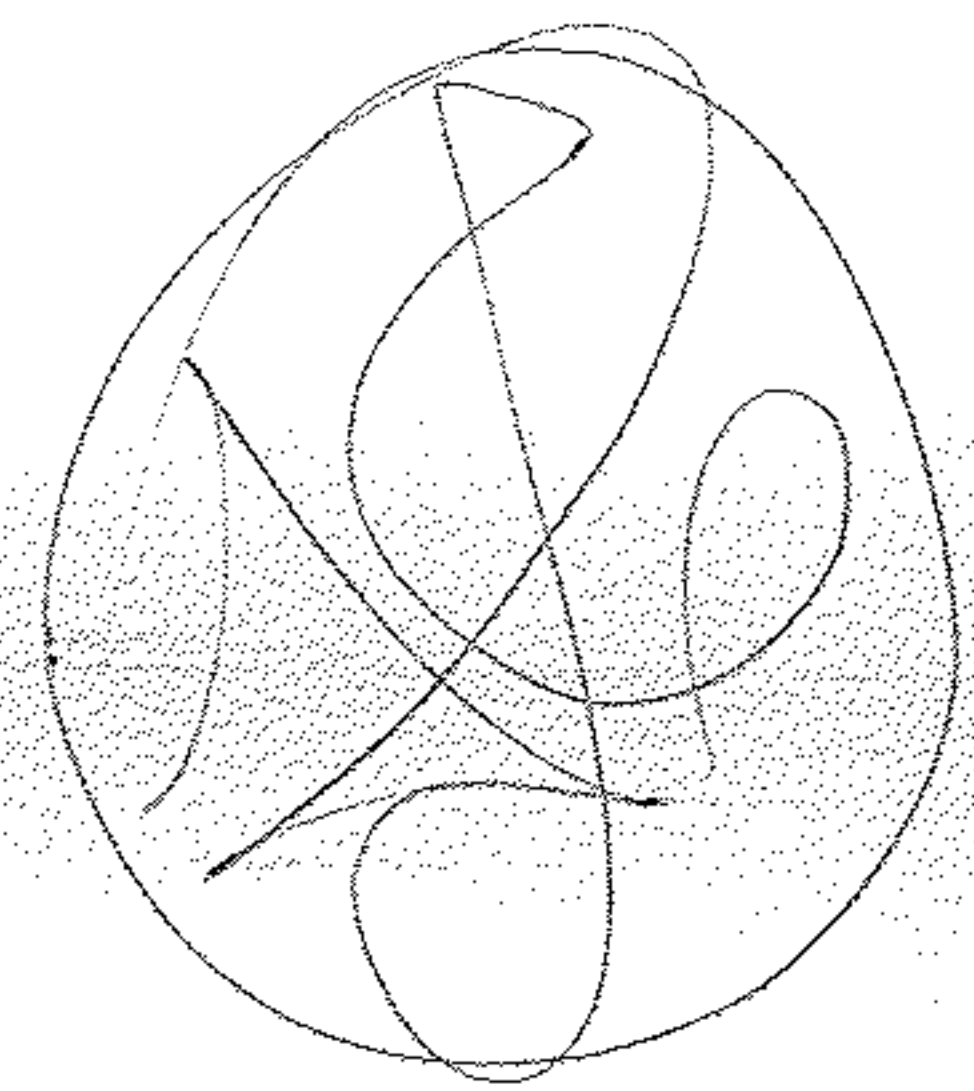

[Handwritten notes and signatures]
 4358
 1358
 265.92