






1 IN. = 100 FT

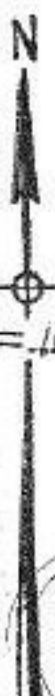

SEE 6-70

4394
4395
NOV 1 9 ESTD

APPROVED
LORAIN CO.
MAP DEPT.
DATE 10-20-70
6-71
BY *[Signature]*

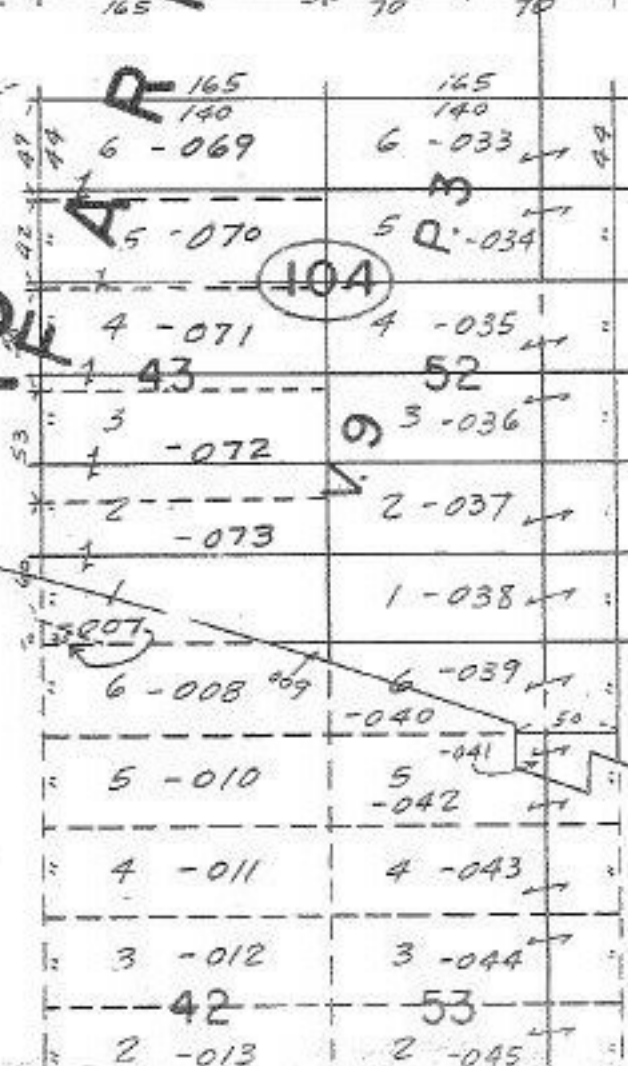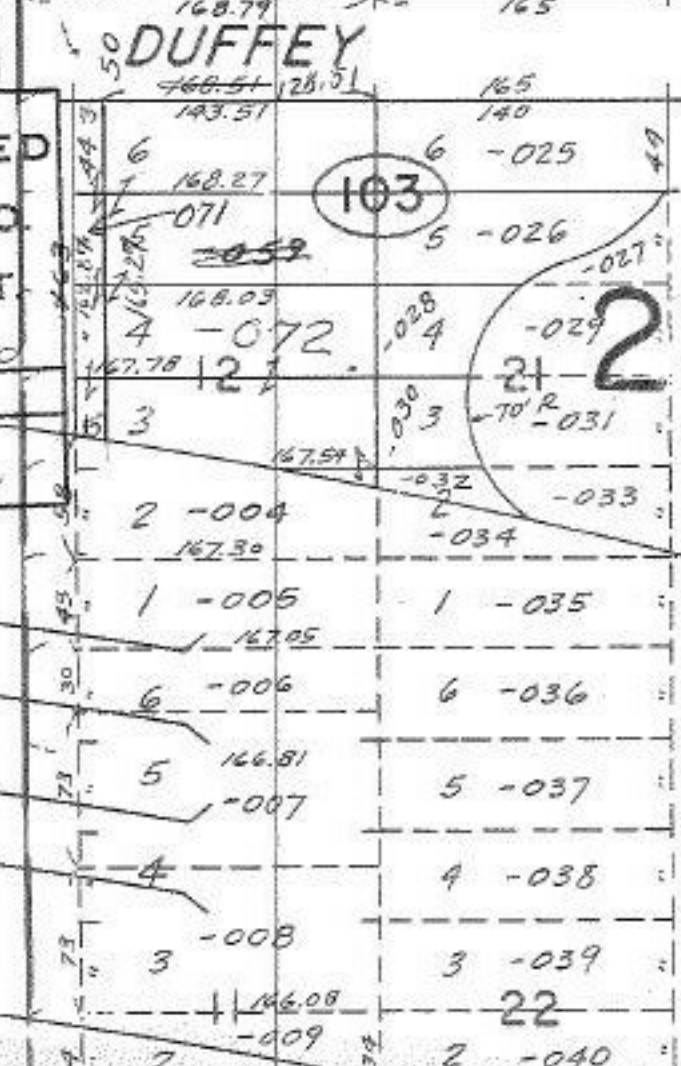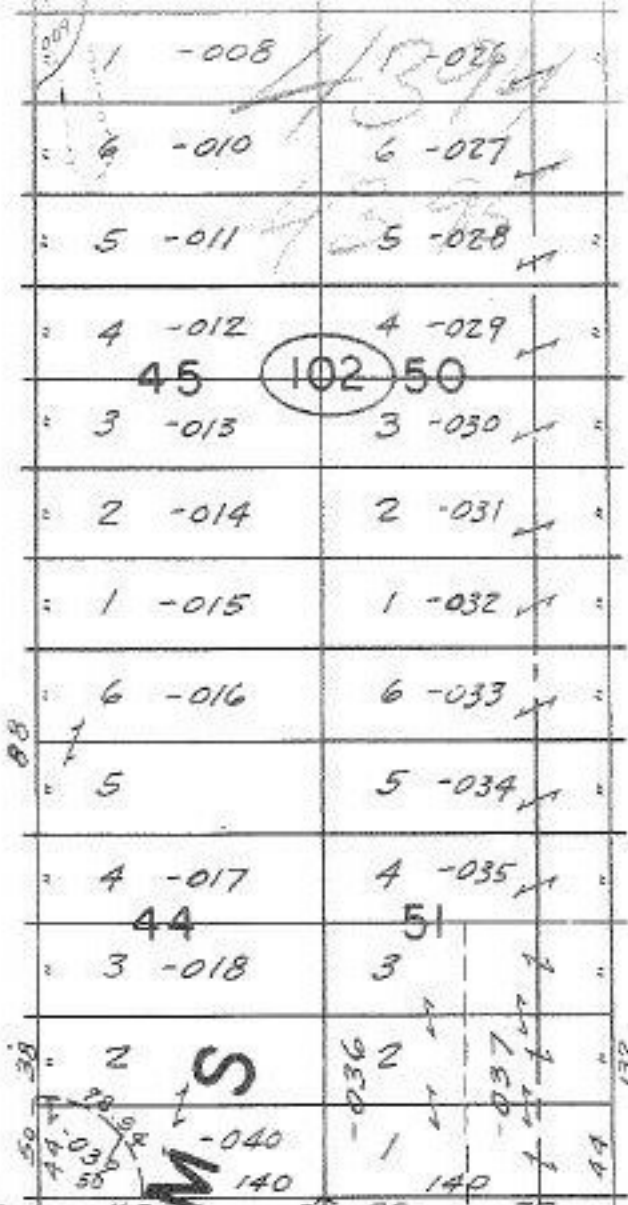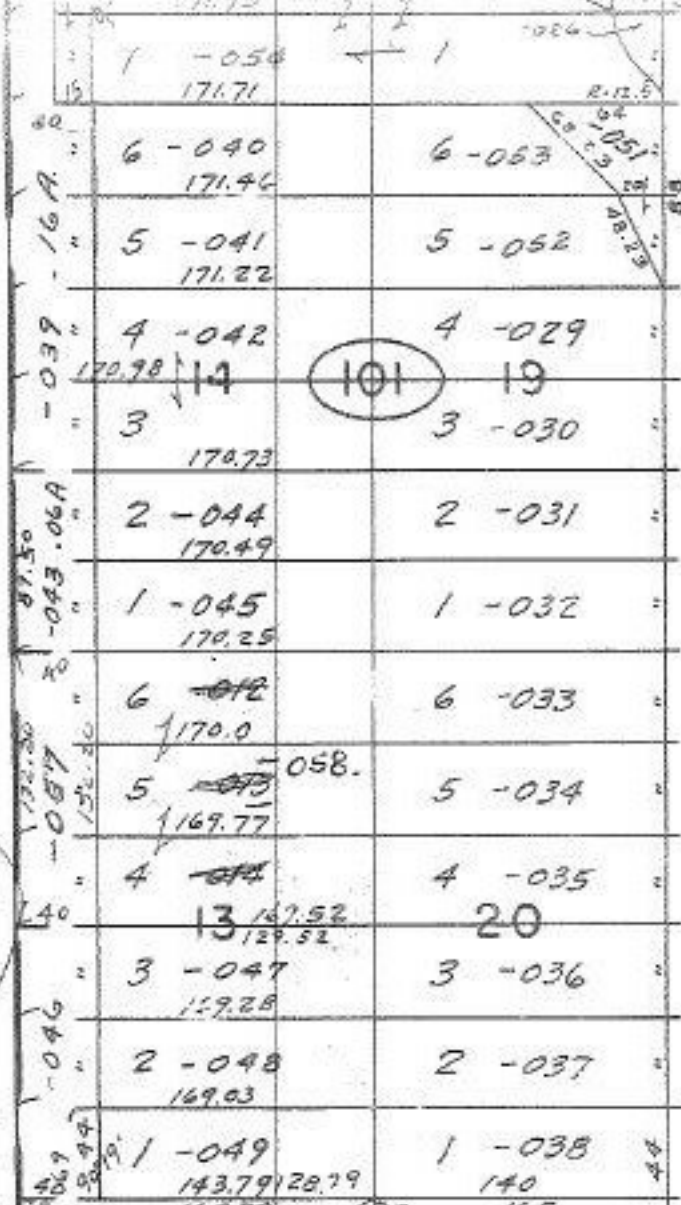

143.51
15
129.51

DUFFEY

224

R 165
140
6 -069
5 -070
4 -071
3 -072
2 -073
1 -074

104

88
44

88
44

88
44

88
44