



SEE 3-00-047-B

Mees


WILSON

AVE. 60

AVE. 60

AVE. 60


N

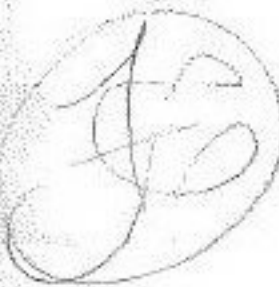

JAN 11 1971 4569

APPROVED
LORAIN CO.
MAP DEPT.
DATE 1/5/71
3-00-056-A
BY [Signature]

7-17-A S.S.

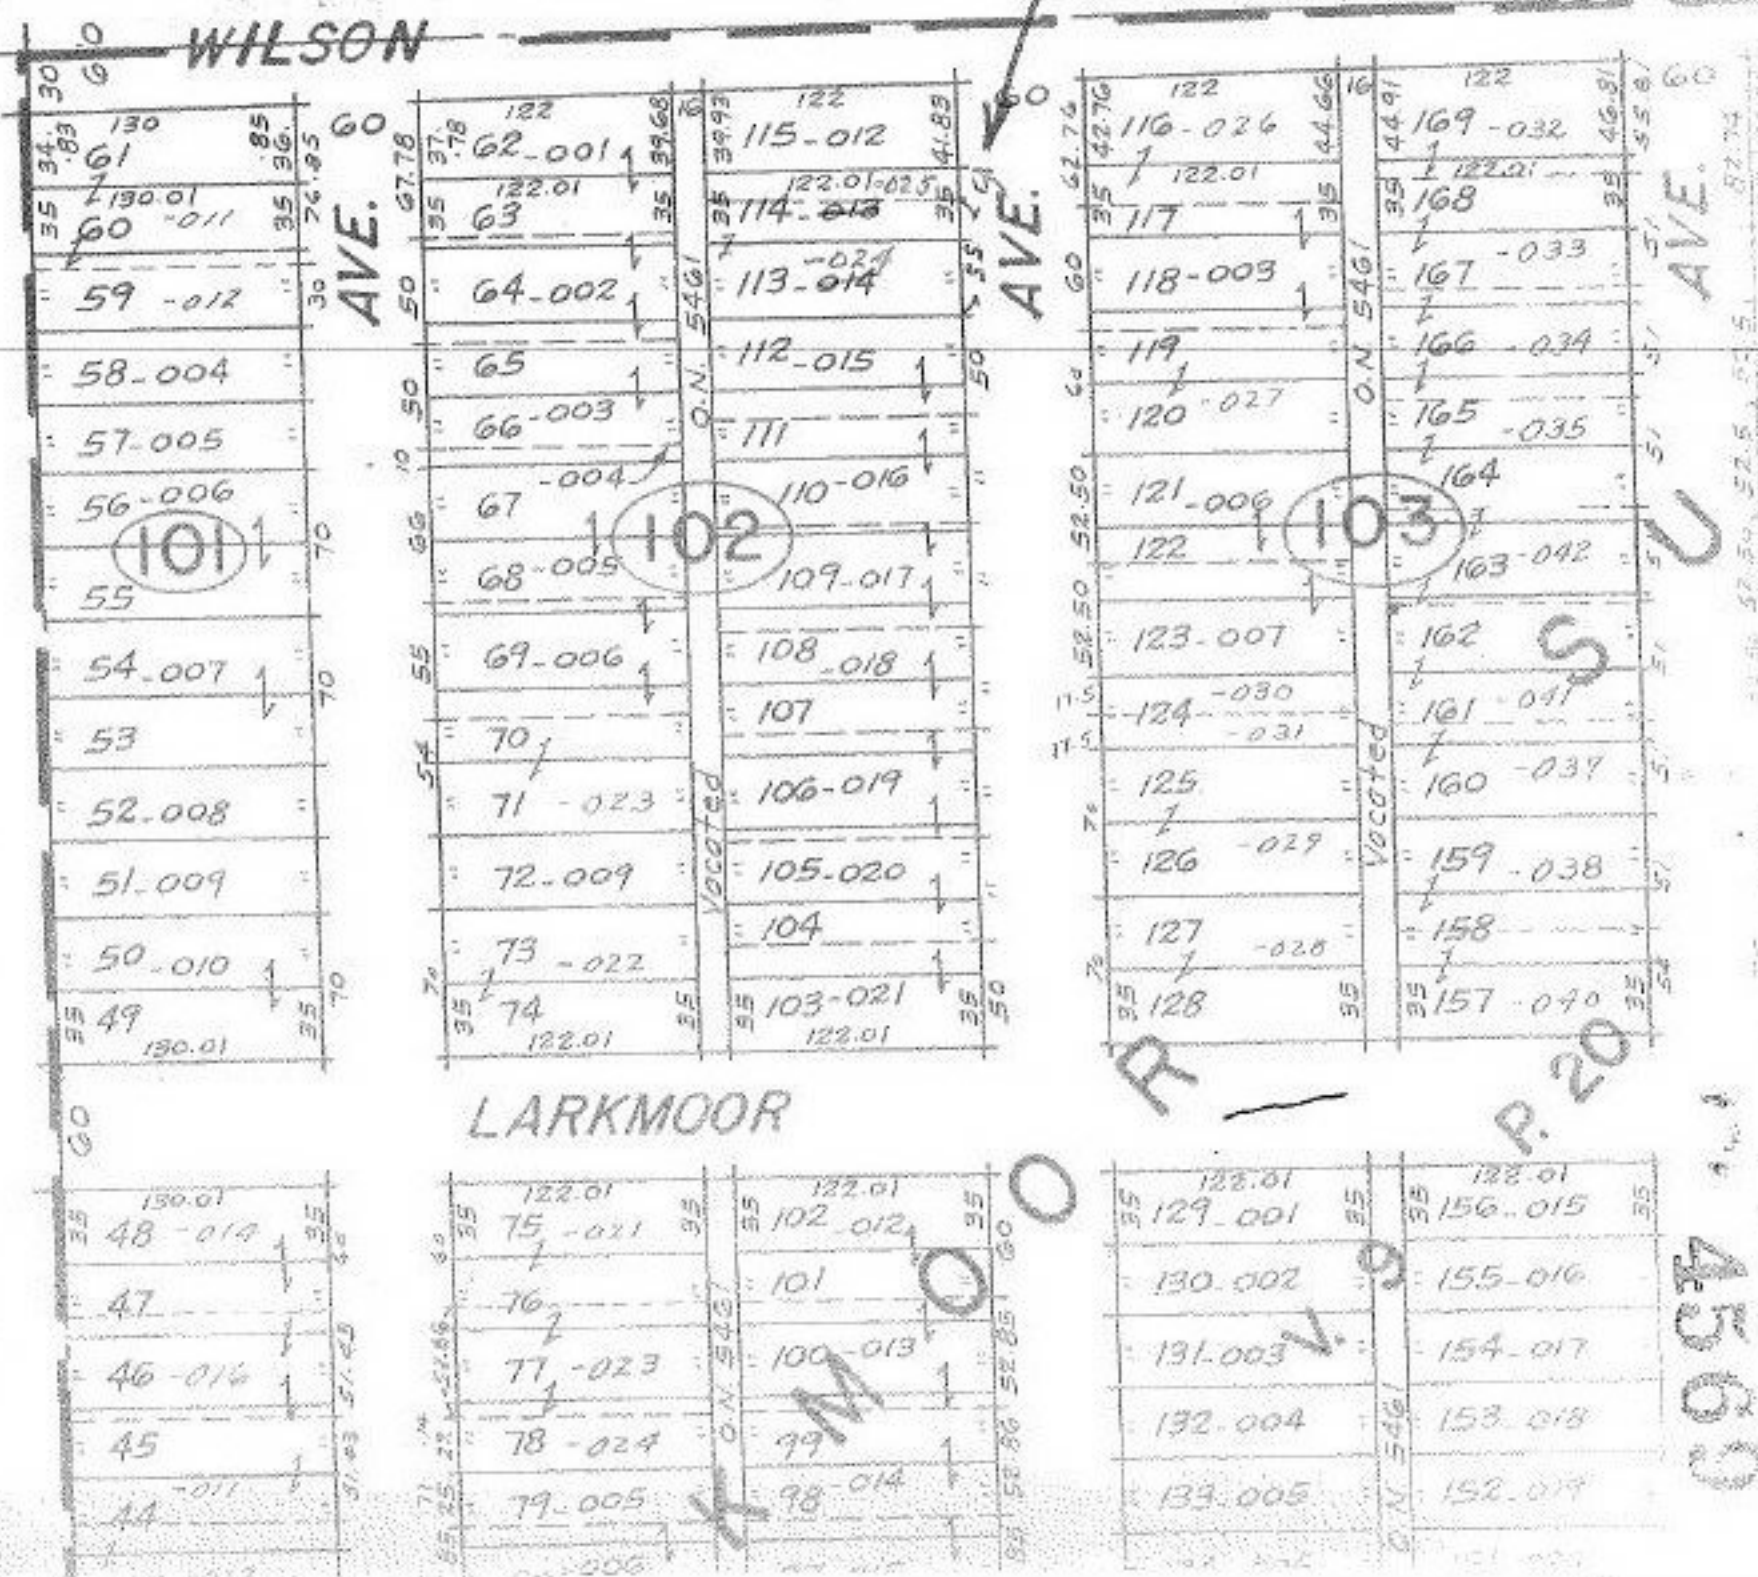

LARKMOOR

FRANKLIN

4569