
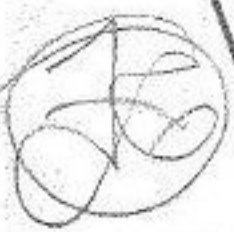


4745

APR 25 1971

104

S. 3-13-70

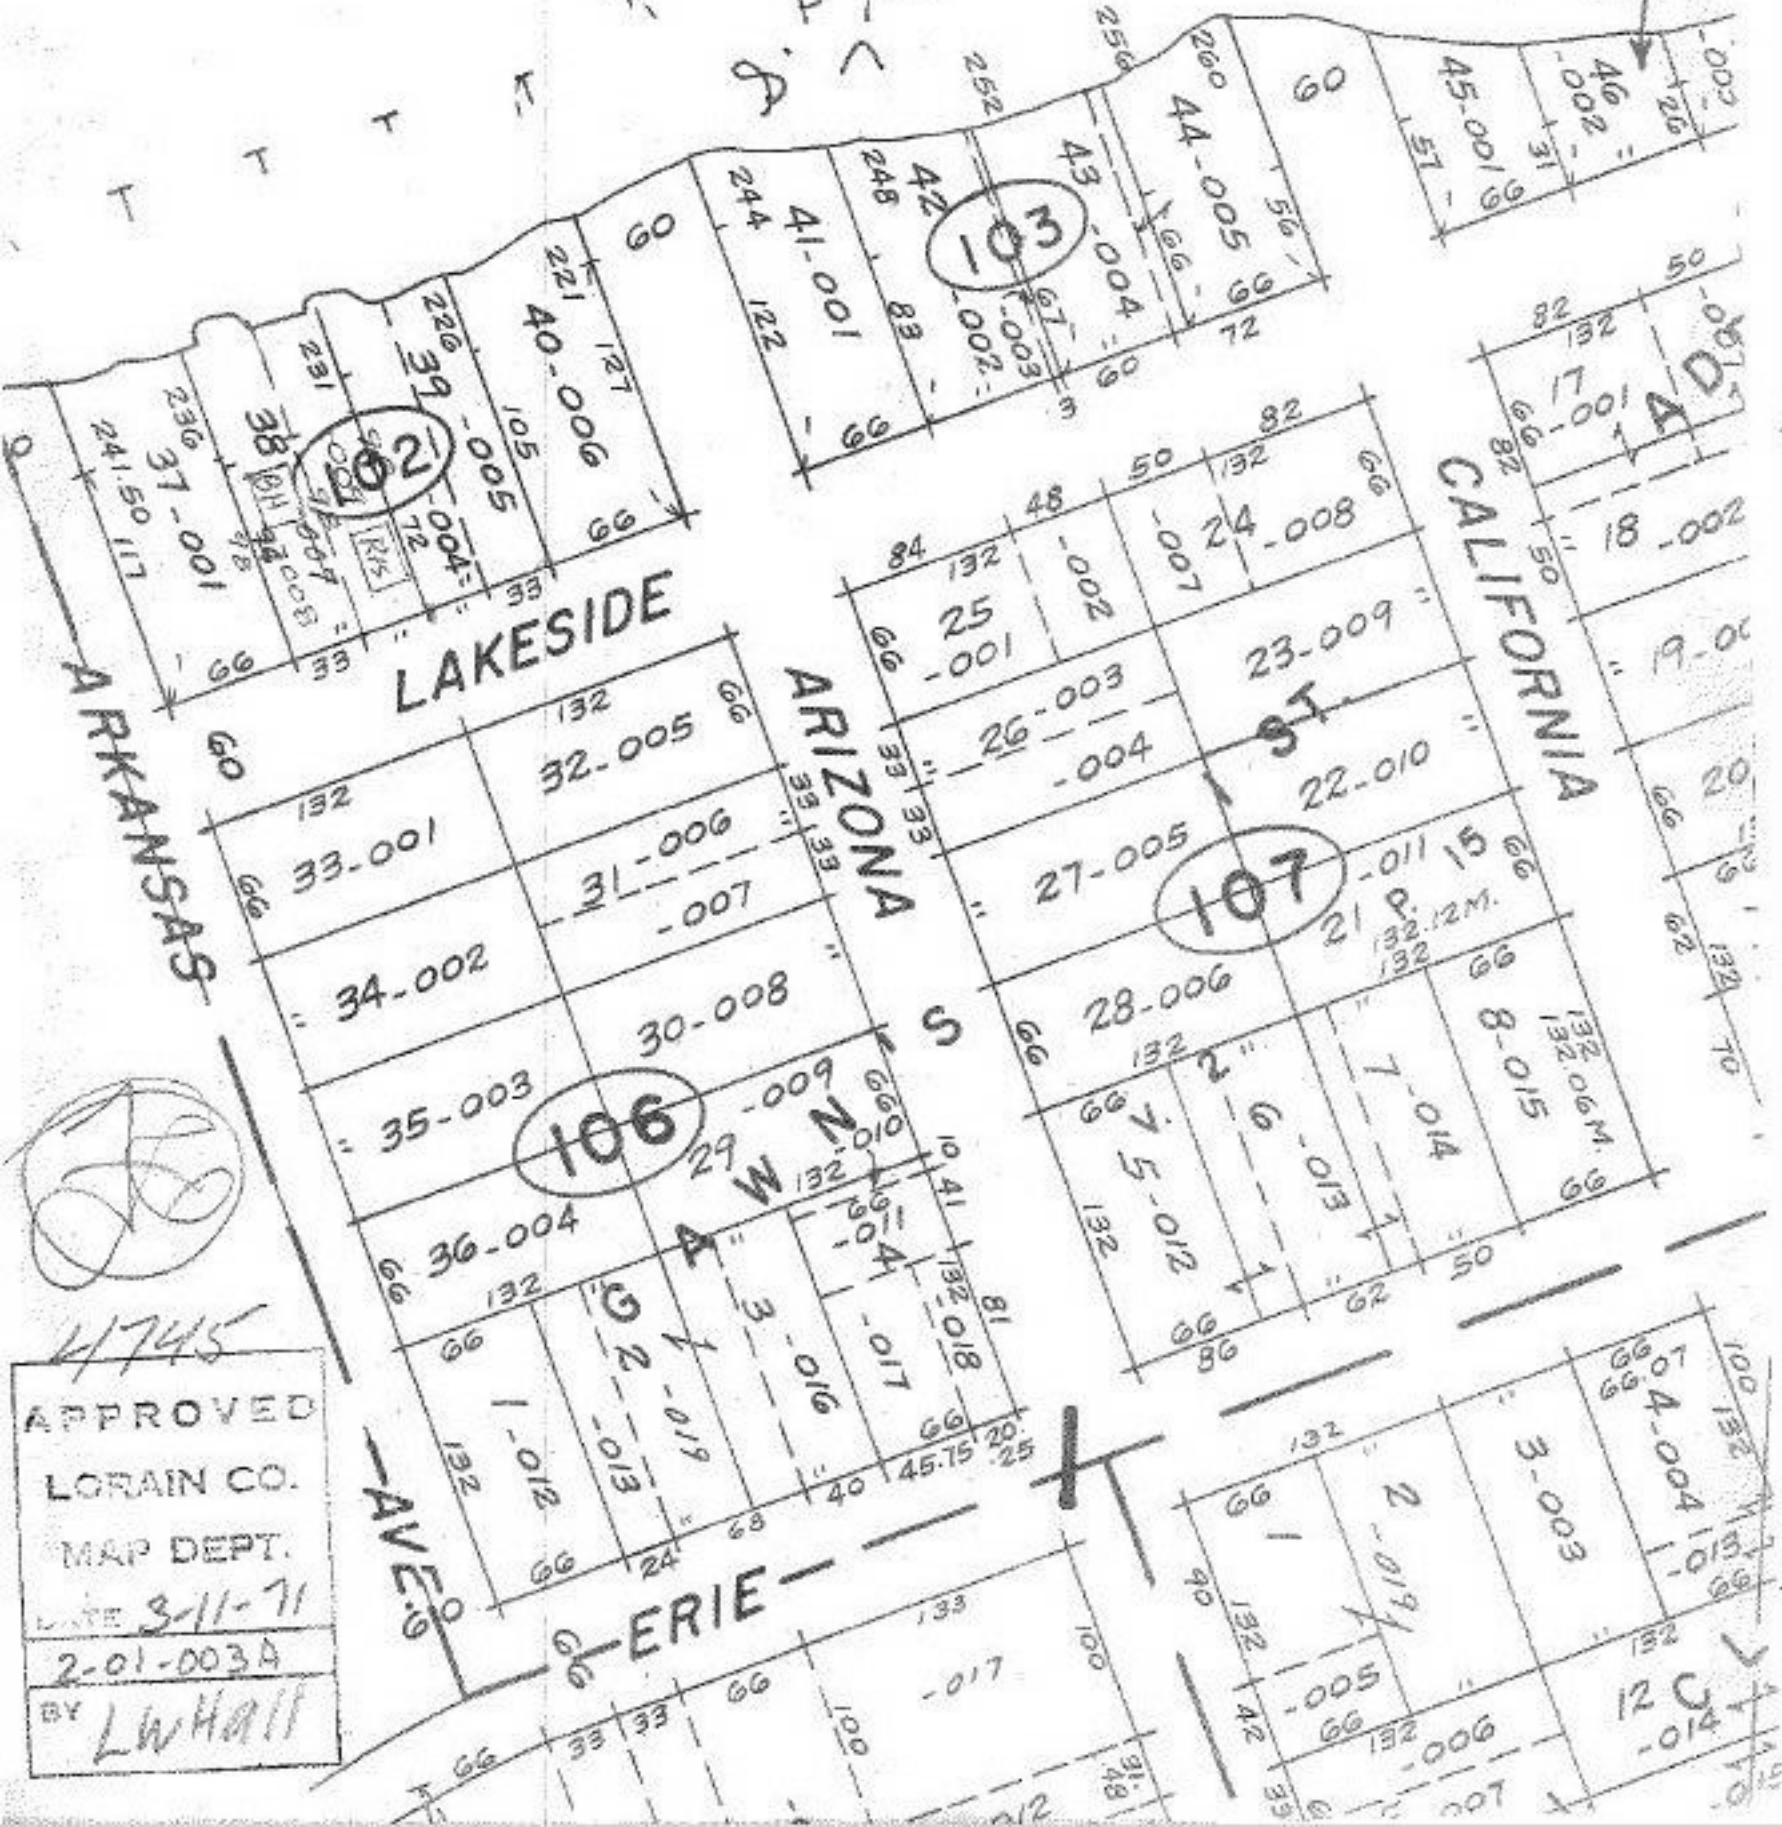

4745

APPROVED  
 LORAIN CO.  
 MAP DEPT.  
 DATE 3-11-71  
 2-01-003A  
 BY LWHall