


4752


N

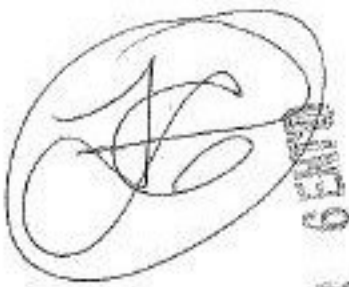

4752

8-31-71

APPROVED
 LORAIN CO.
 MAP DEPT.
 DATE 3/15/71
 12-A
 BY R. J. Kelling

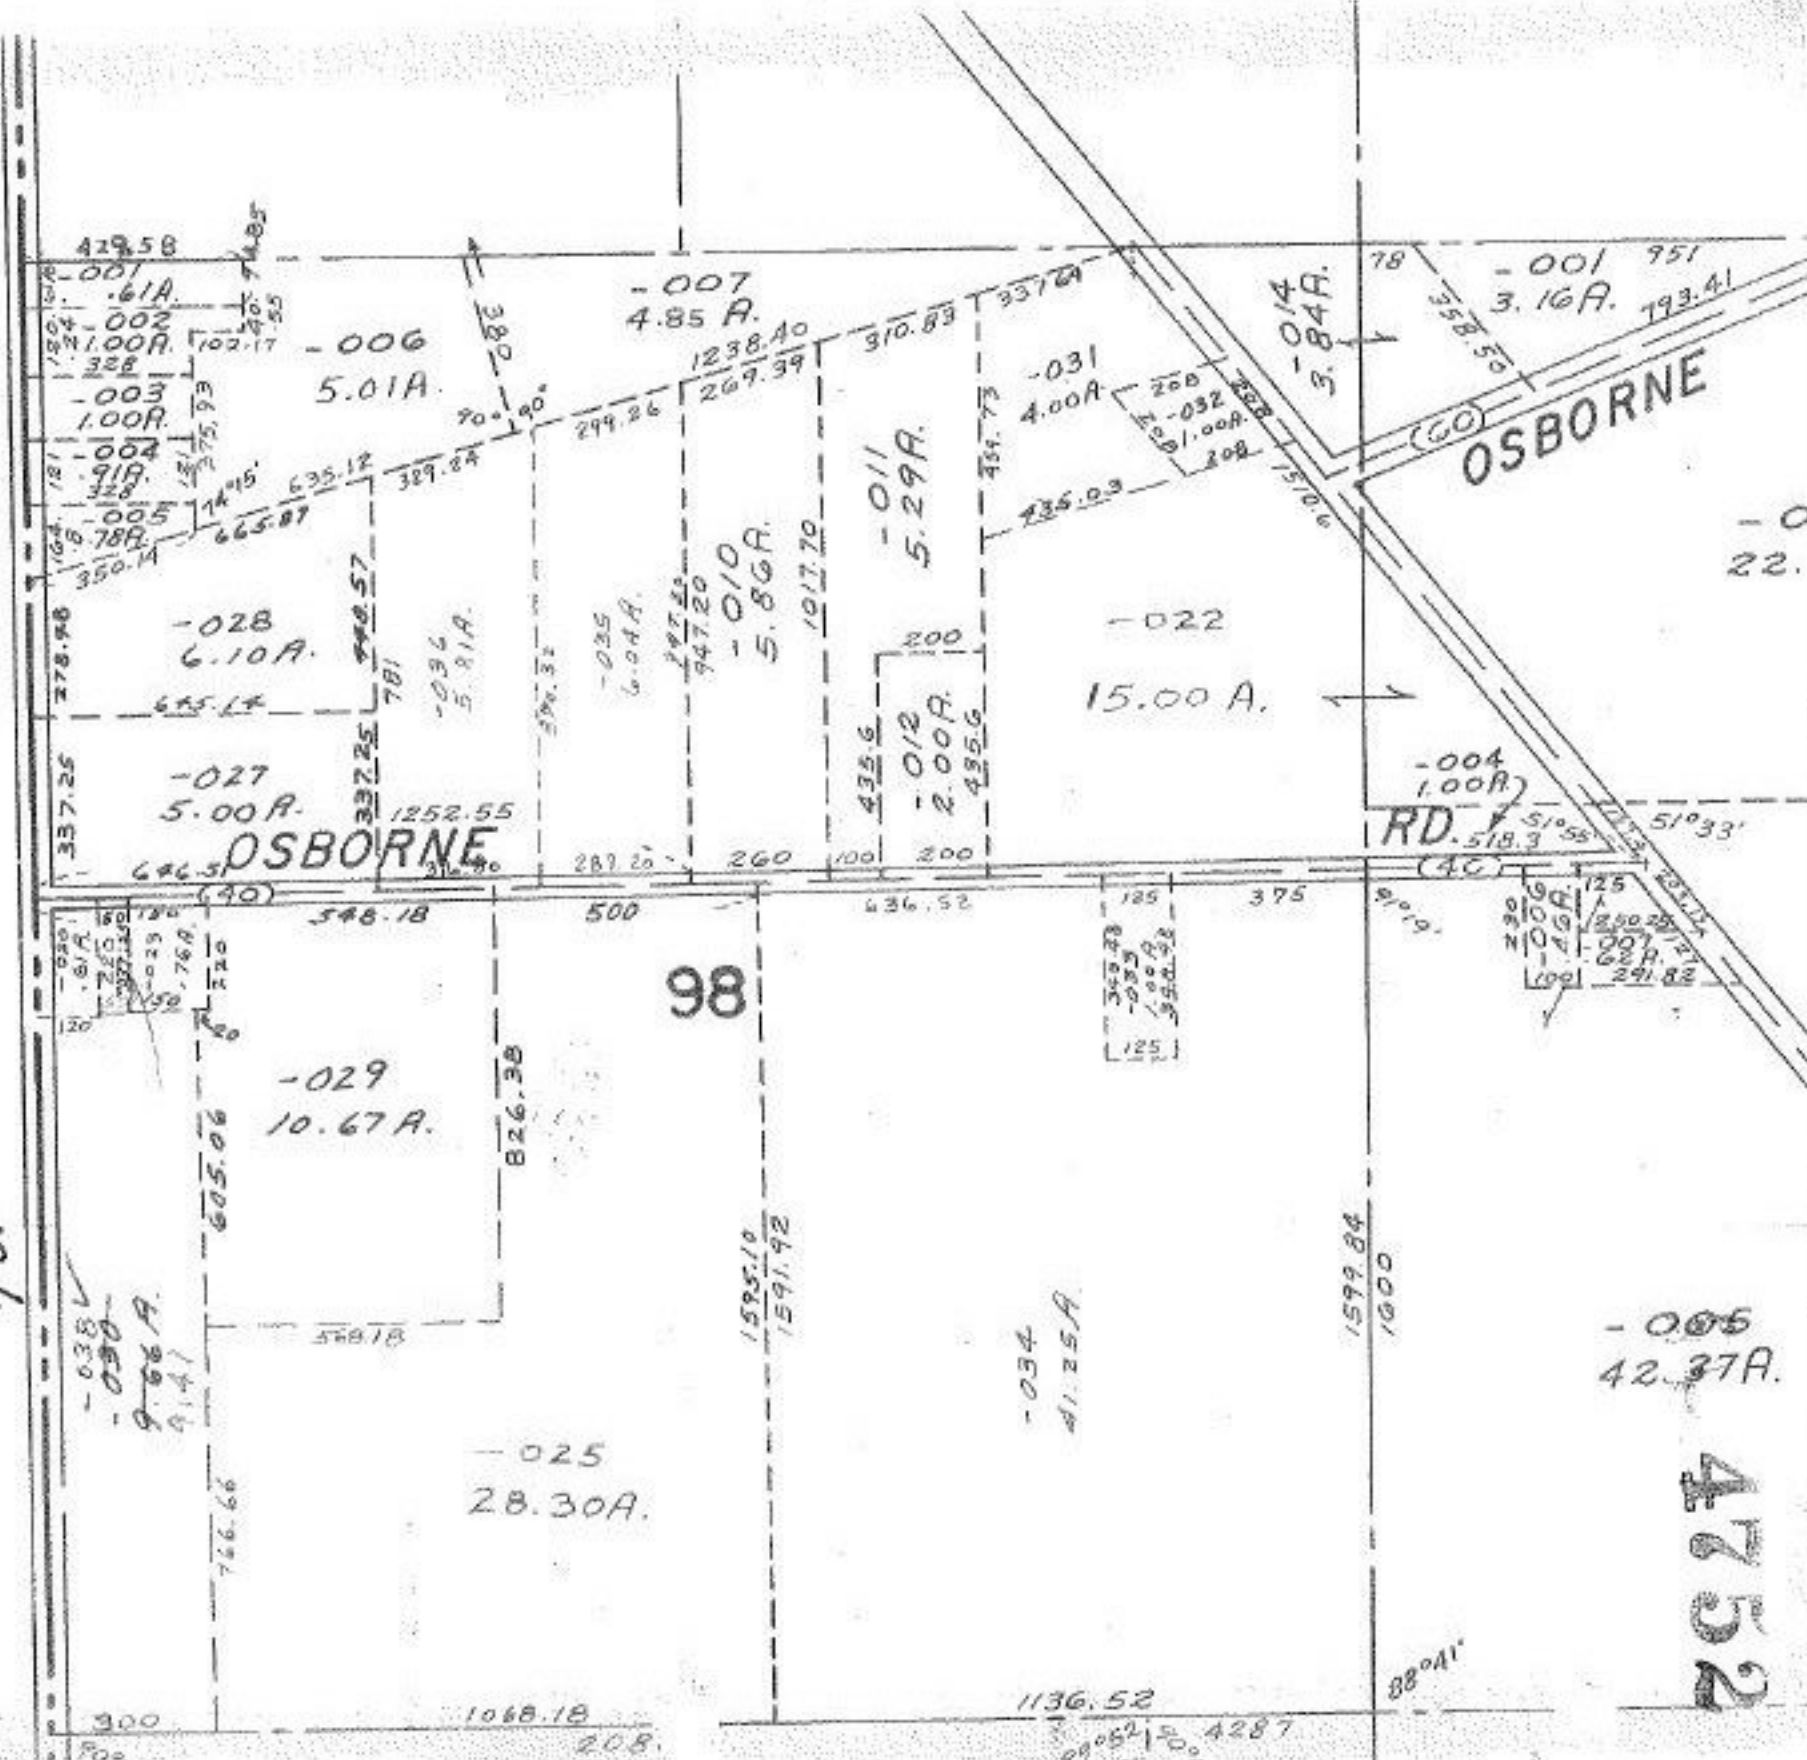

4752