



4882

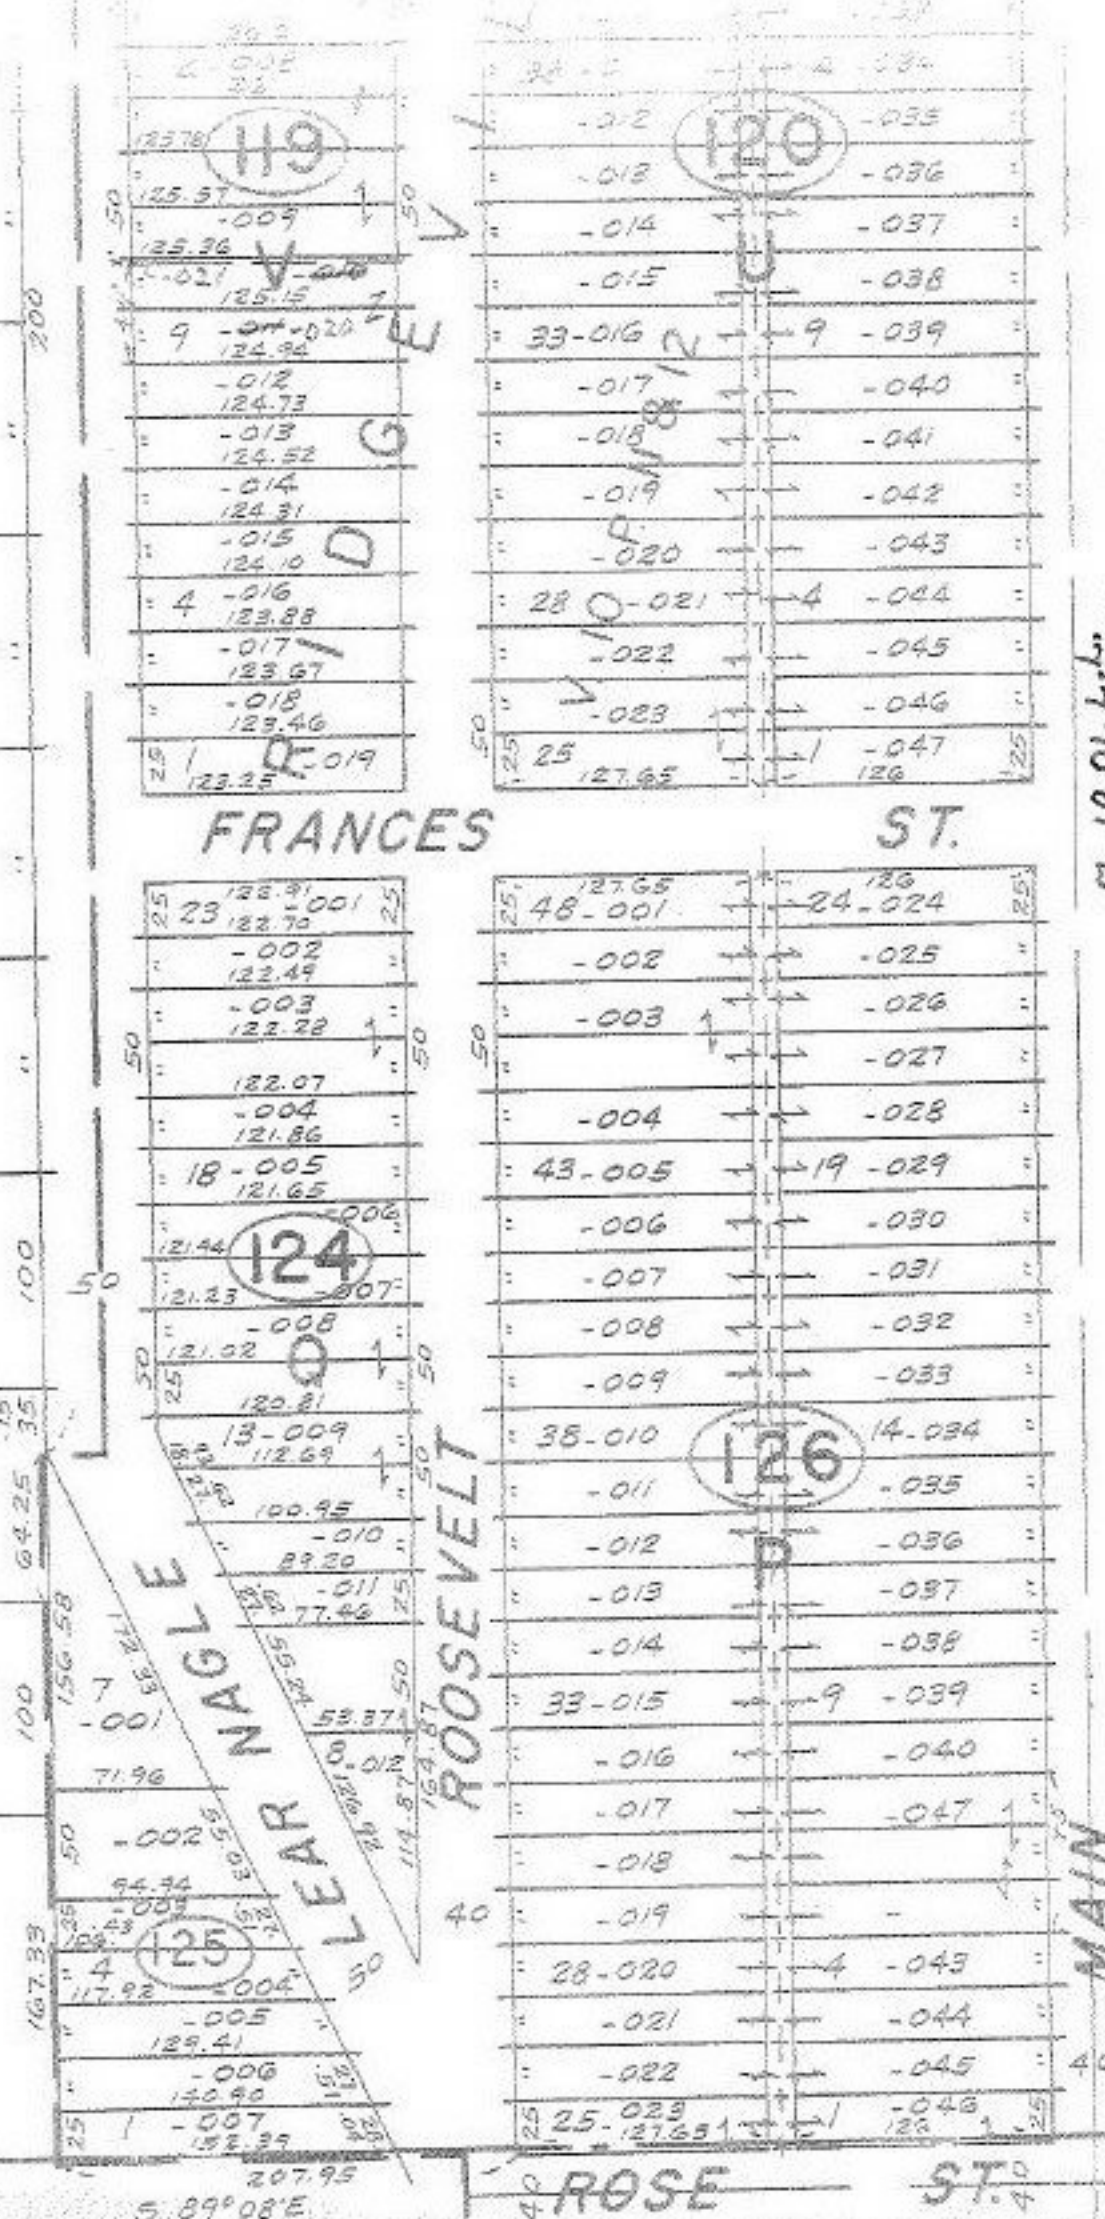

MAY 14 ENT'D

APPROVED  
 LORAIN CO.  
 MAP DEPT.  
 DATE 5/5/71  
 7-60-007-C  
 BY  
 R.J. Kelling

4882

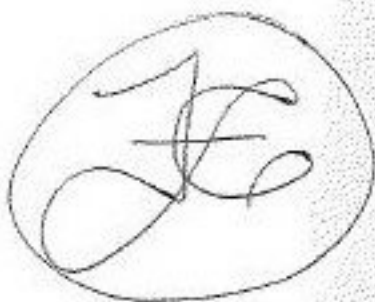

5.89° 08' E