


Pt. 72.50A.

345	-013	340.70
	2.71A.	
	388.6	
	391.38	
	-014 1.00A.	151
		288.55
		-009 1.00A.
		288.55
		297
		302
		288.55

-004
35.50A.

-001
56.00A.


-002 1.00A.

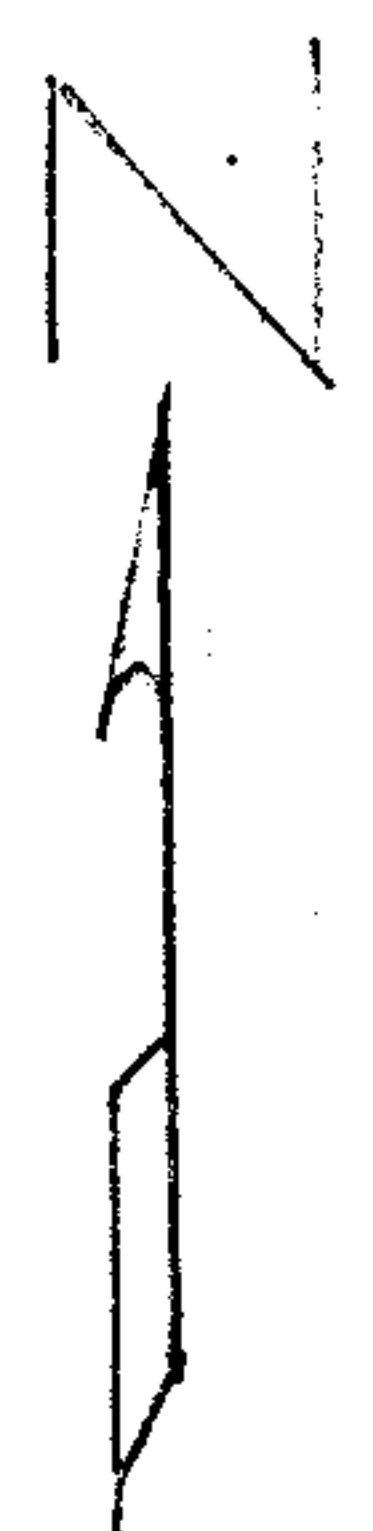

SEP 23 ENT'D

-003
56.00A.

32

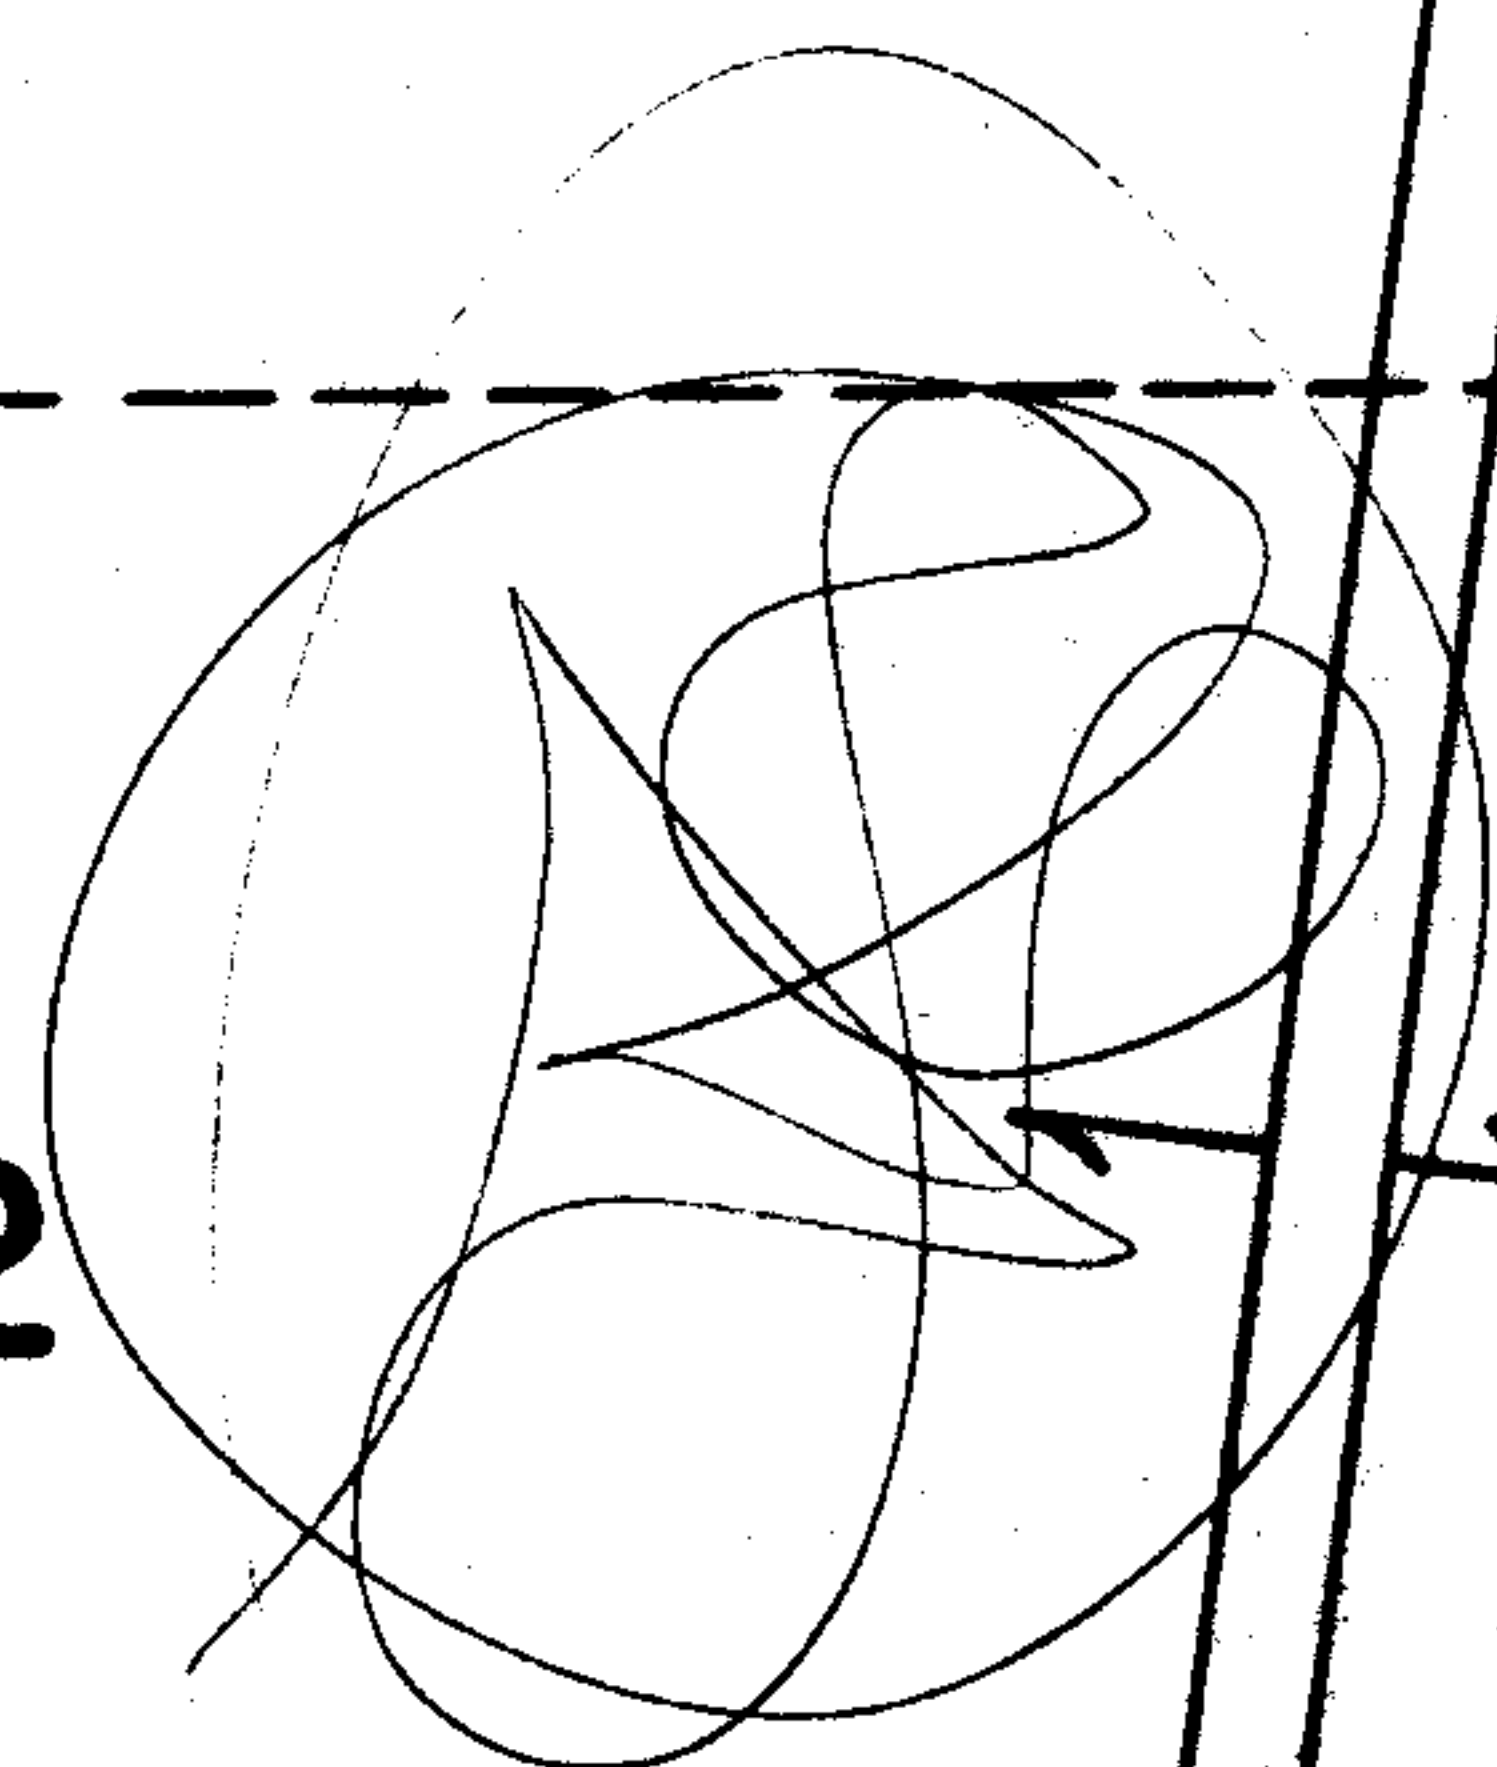

15-00-0

5239

APPROVED
LORAIN CO.
MAP DEPT.
DATE 9/1/71
15-D

BY
R. J. Kellings

7-28-86 h.k.

155.10	291.88
-004	1.00A.
209.44	
195	-007
95A	
214.25	

684.70

-008
-005
33.33A.
32.38

-006
9.00A.

SEE

5239

1826.88

872.52

-023

805.20

C.A.