


5292

NOV 22 ENT'D

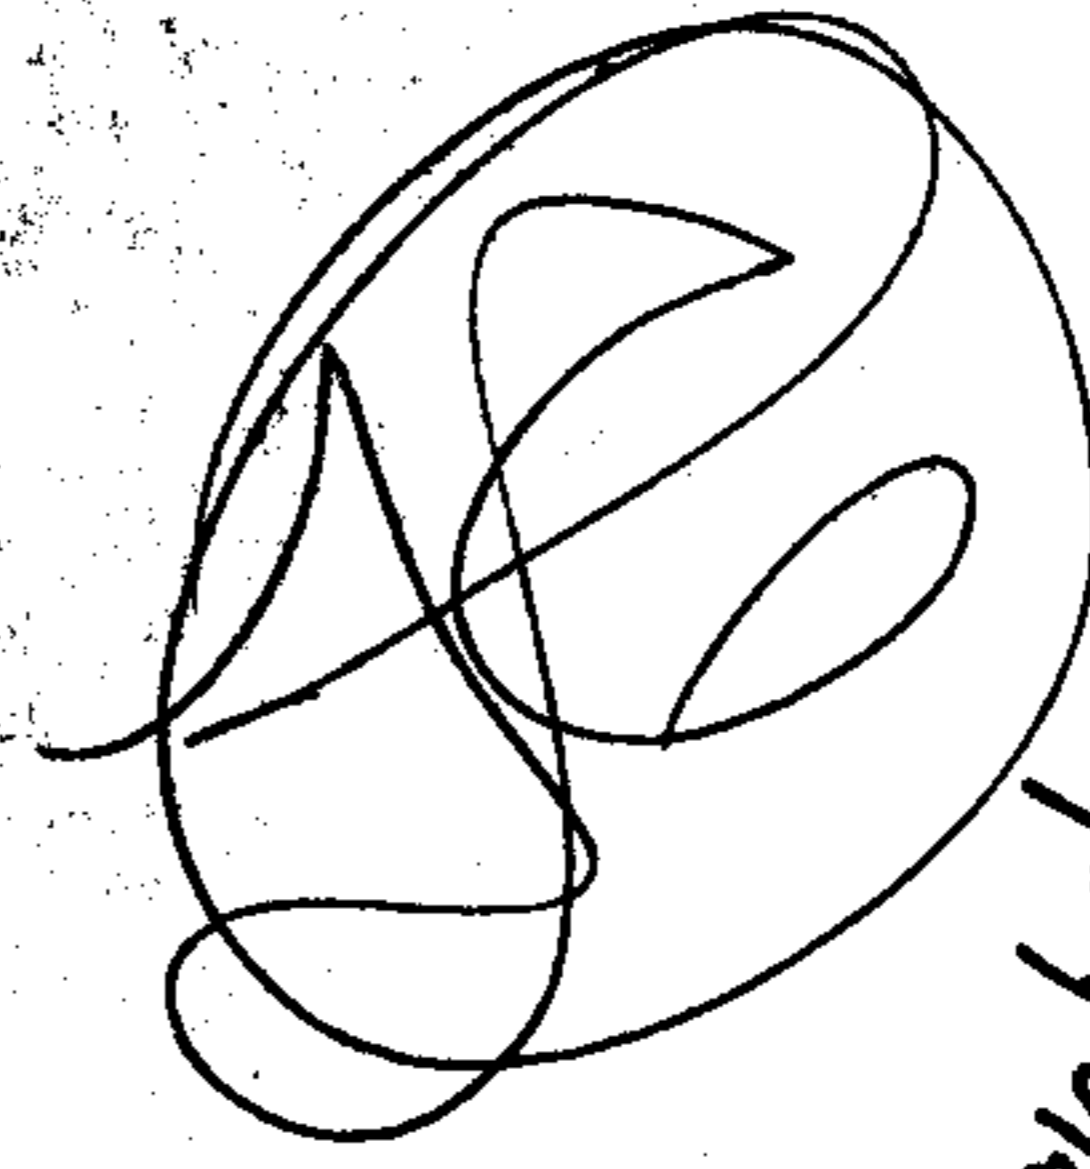


APPROVED
LORAIN CO.
MAP DEPT.

DATE 10/1/71
7-00-038-CAD

BY
R. J. Kellum

7-18-86 L.L.

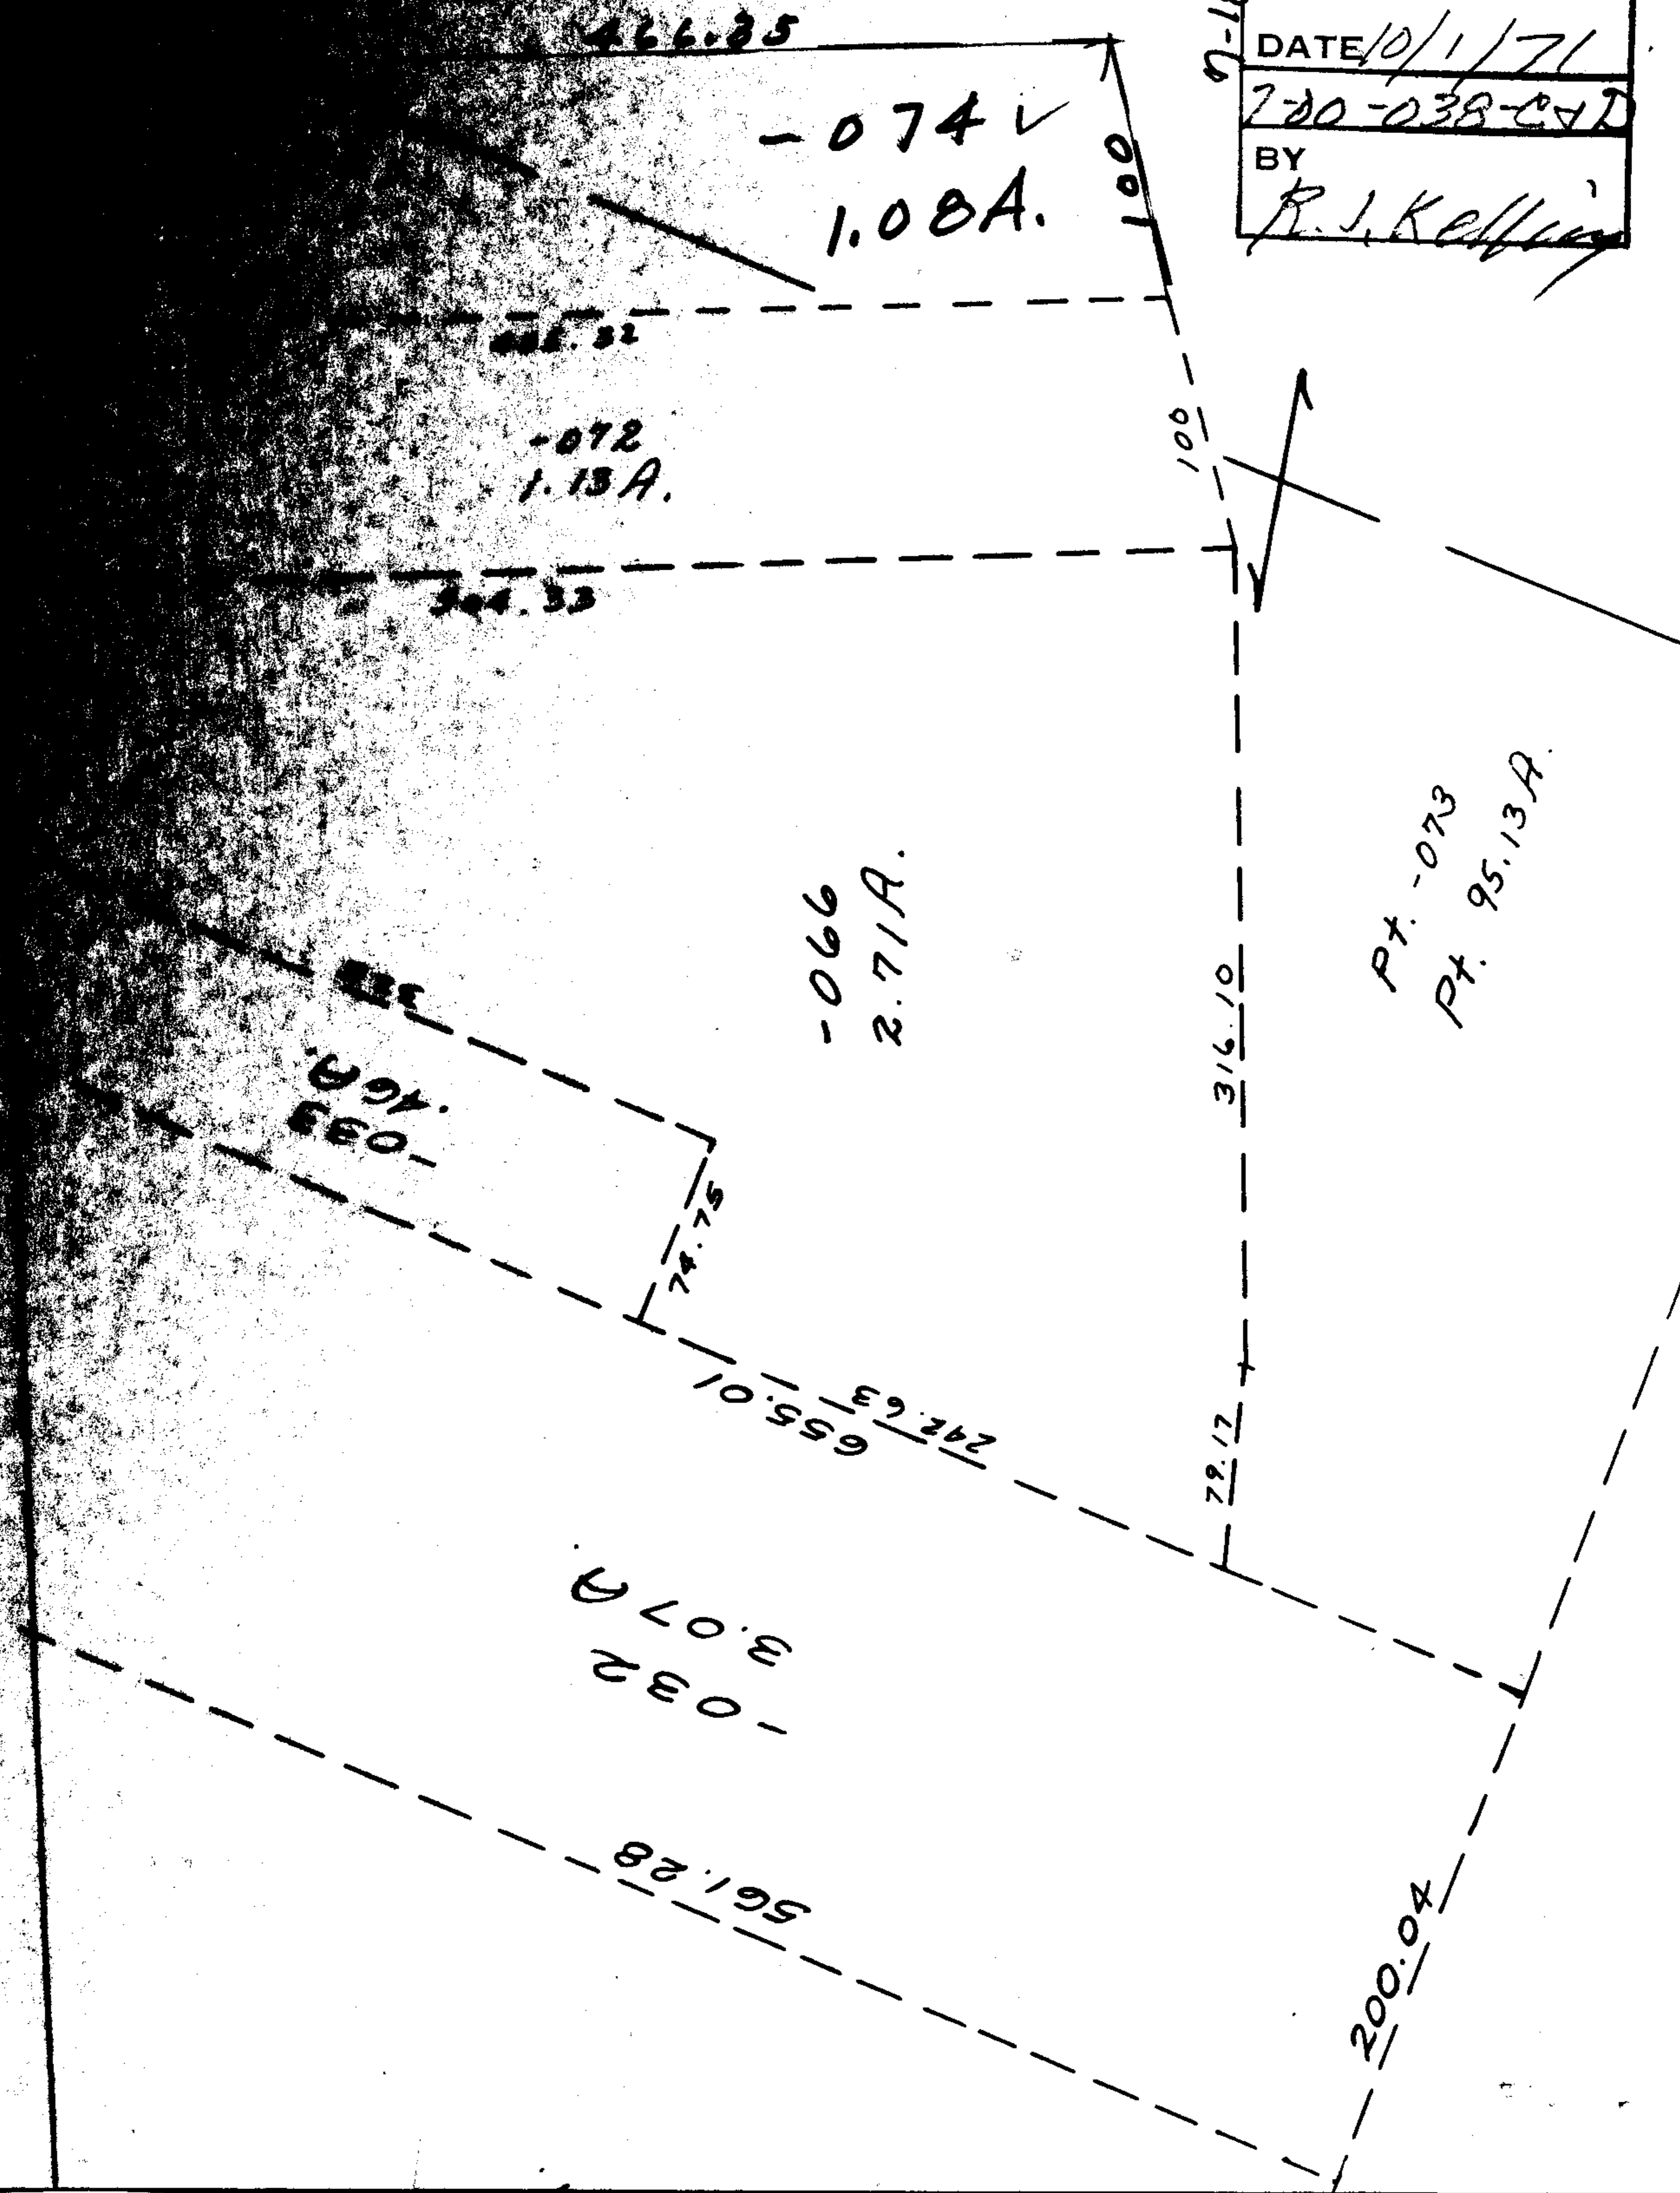

EE 7-18