


261.86

5329

109.33


ROOT

526.72

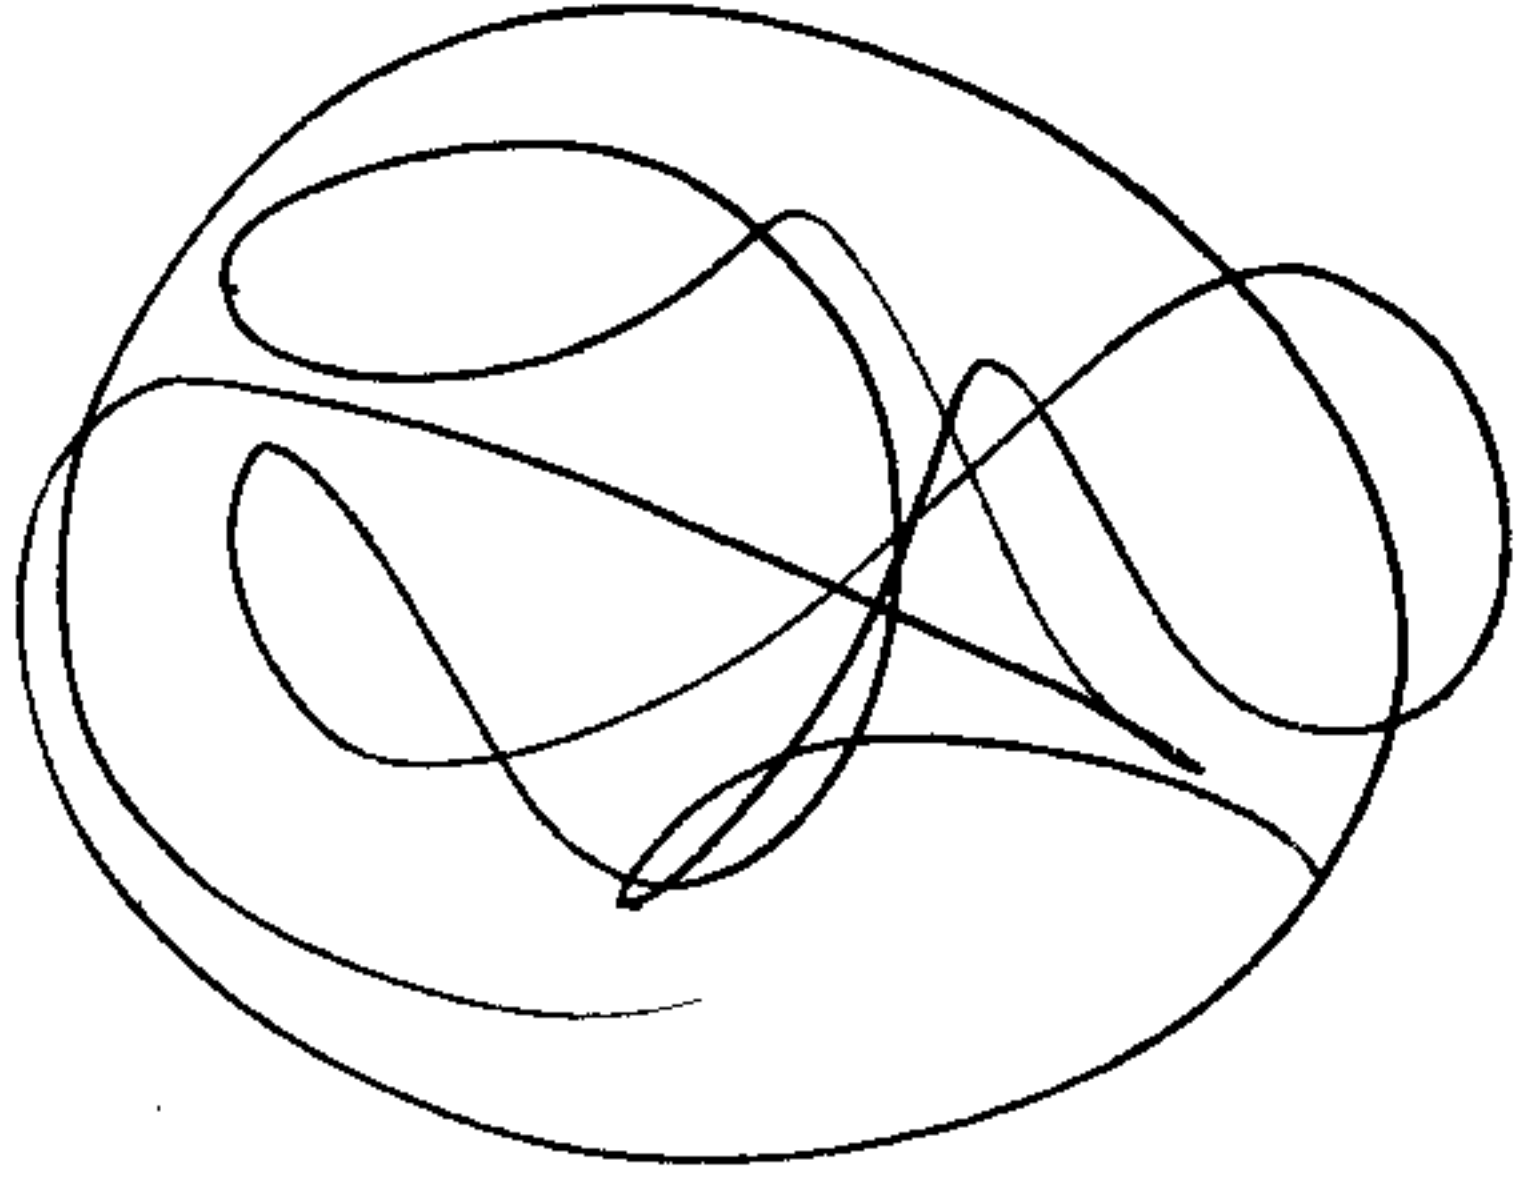

-015  
-013  
7.86 A.  
7.30

81

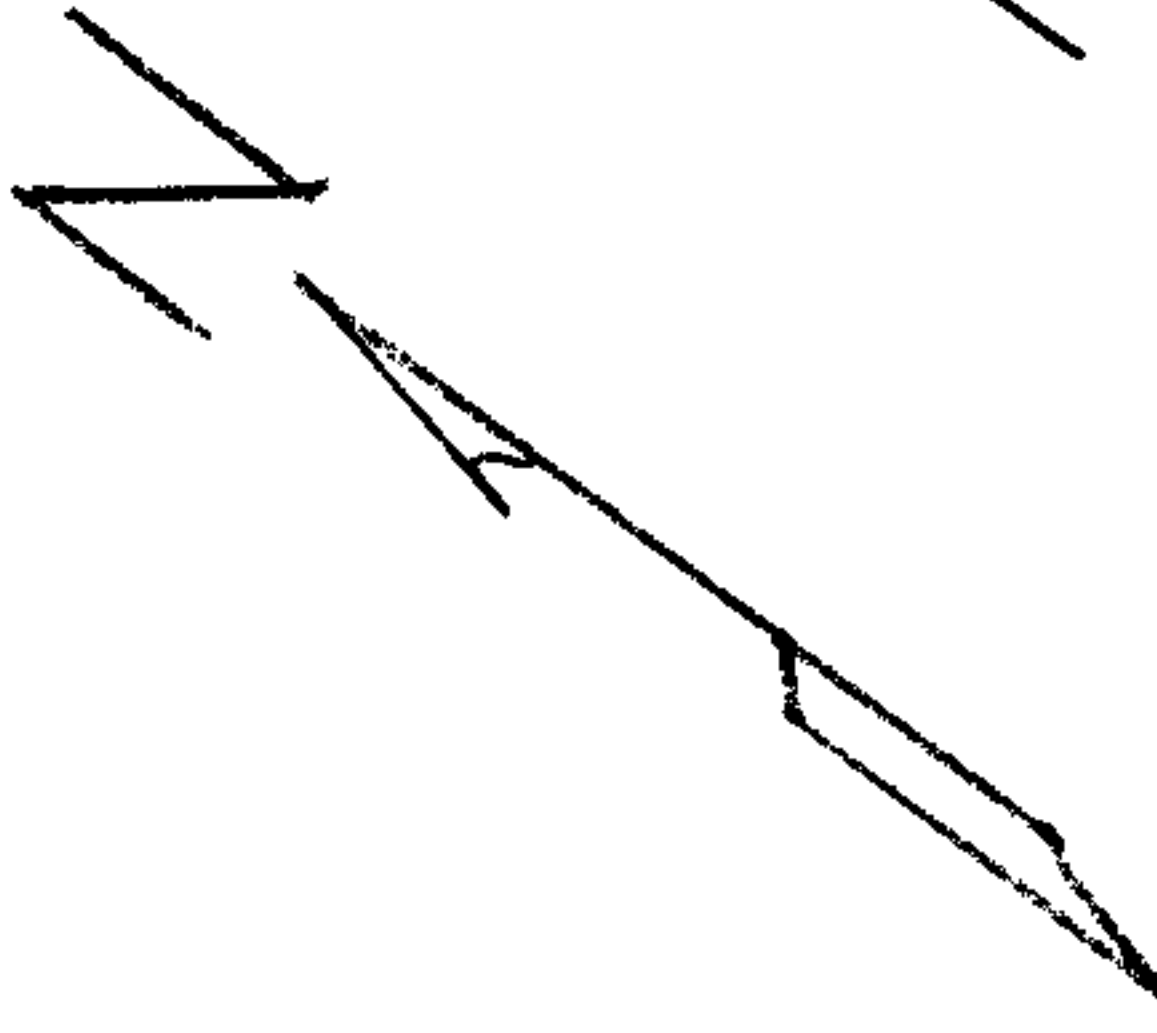

NOV 22 ENT'D

APPROVED  
LORAIN CO.  
MAP DEPT.  
DATE 11-18-86  
BY [Signature]

101

2.00 A.  
-006

233.20

318  
-014  
564

1069.33

6.29 A.  
-006

192.40

8.92