



5363

E r i e

150

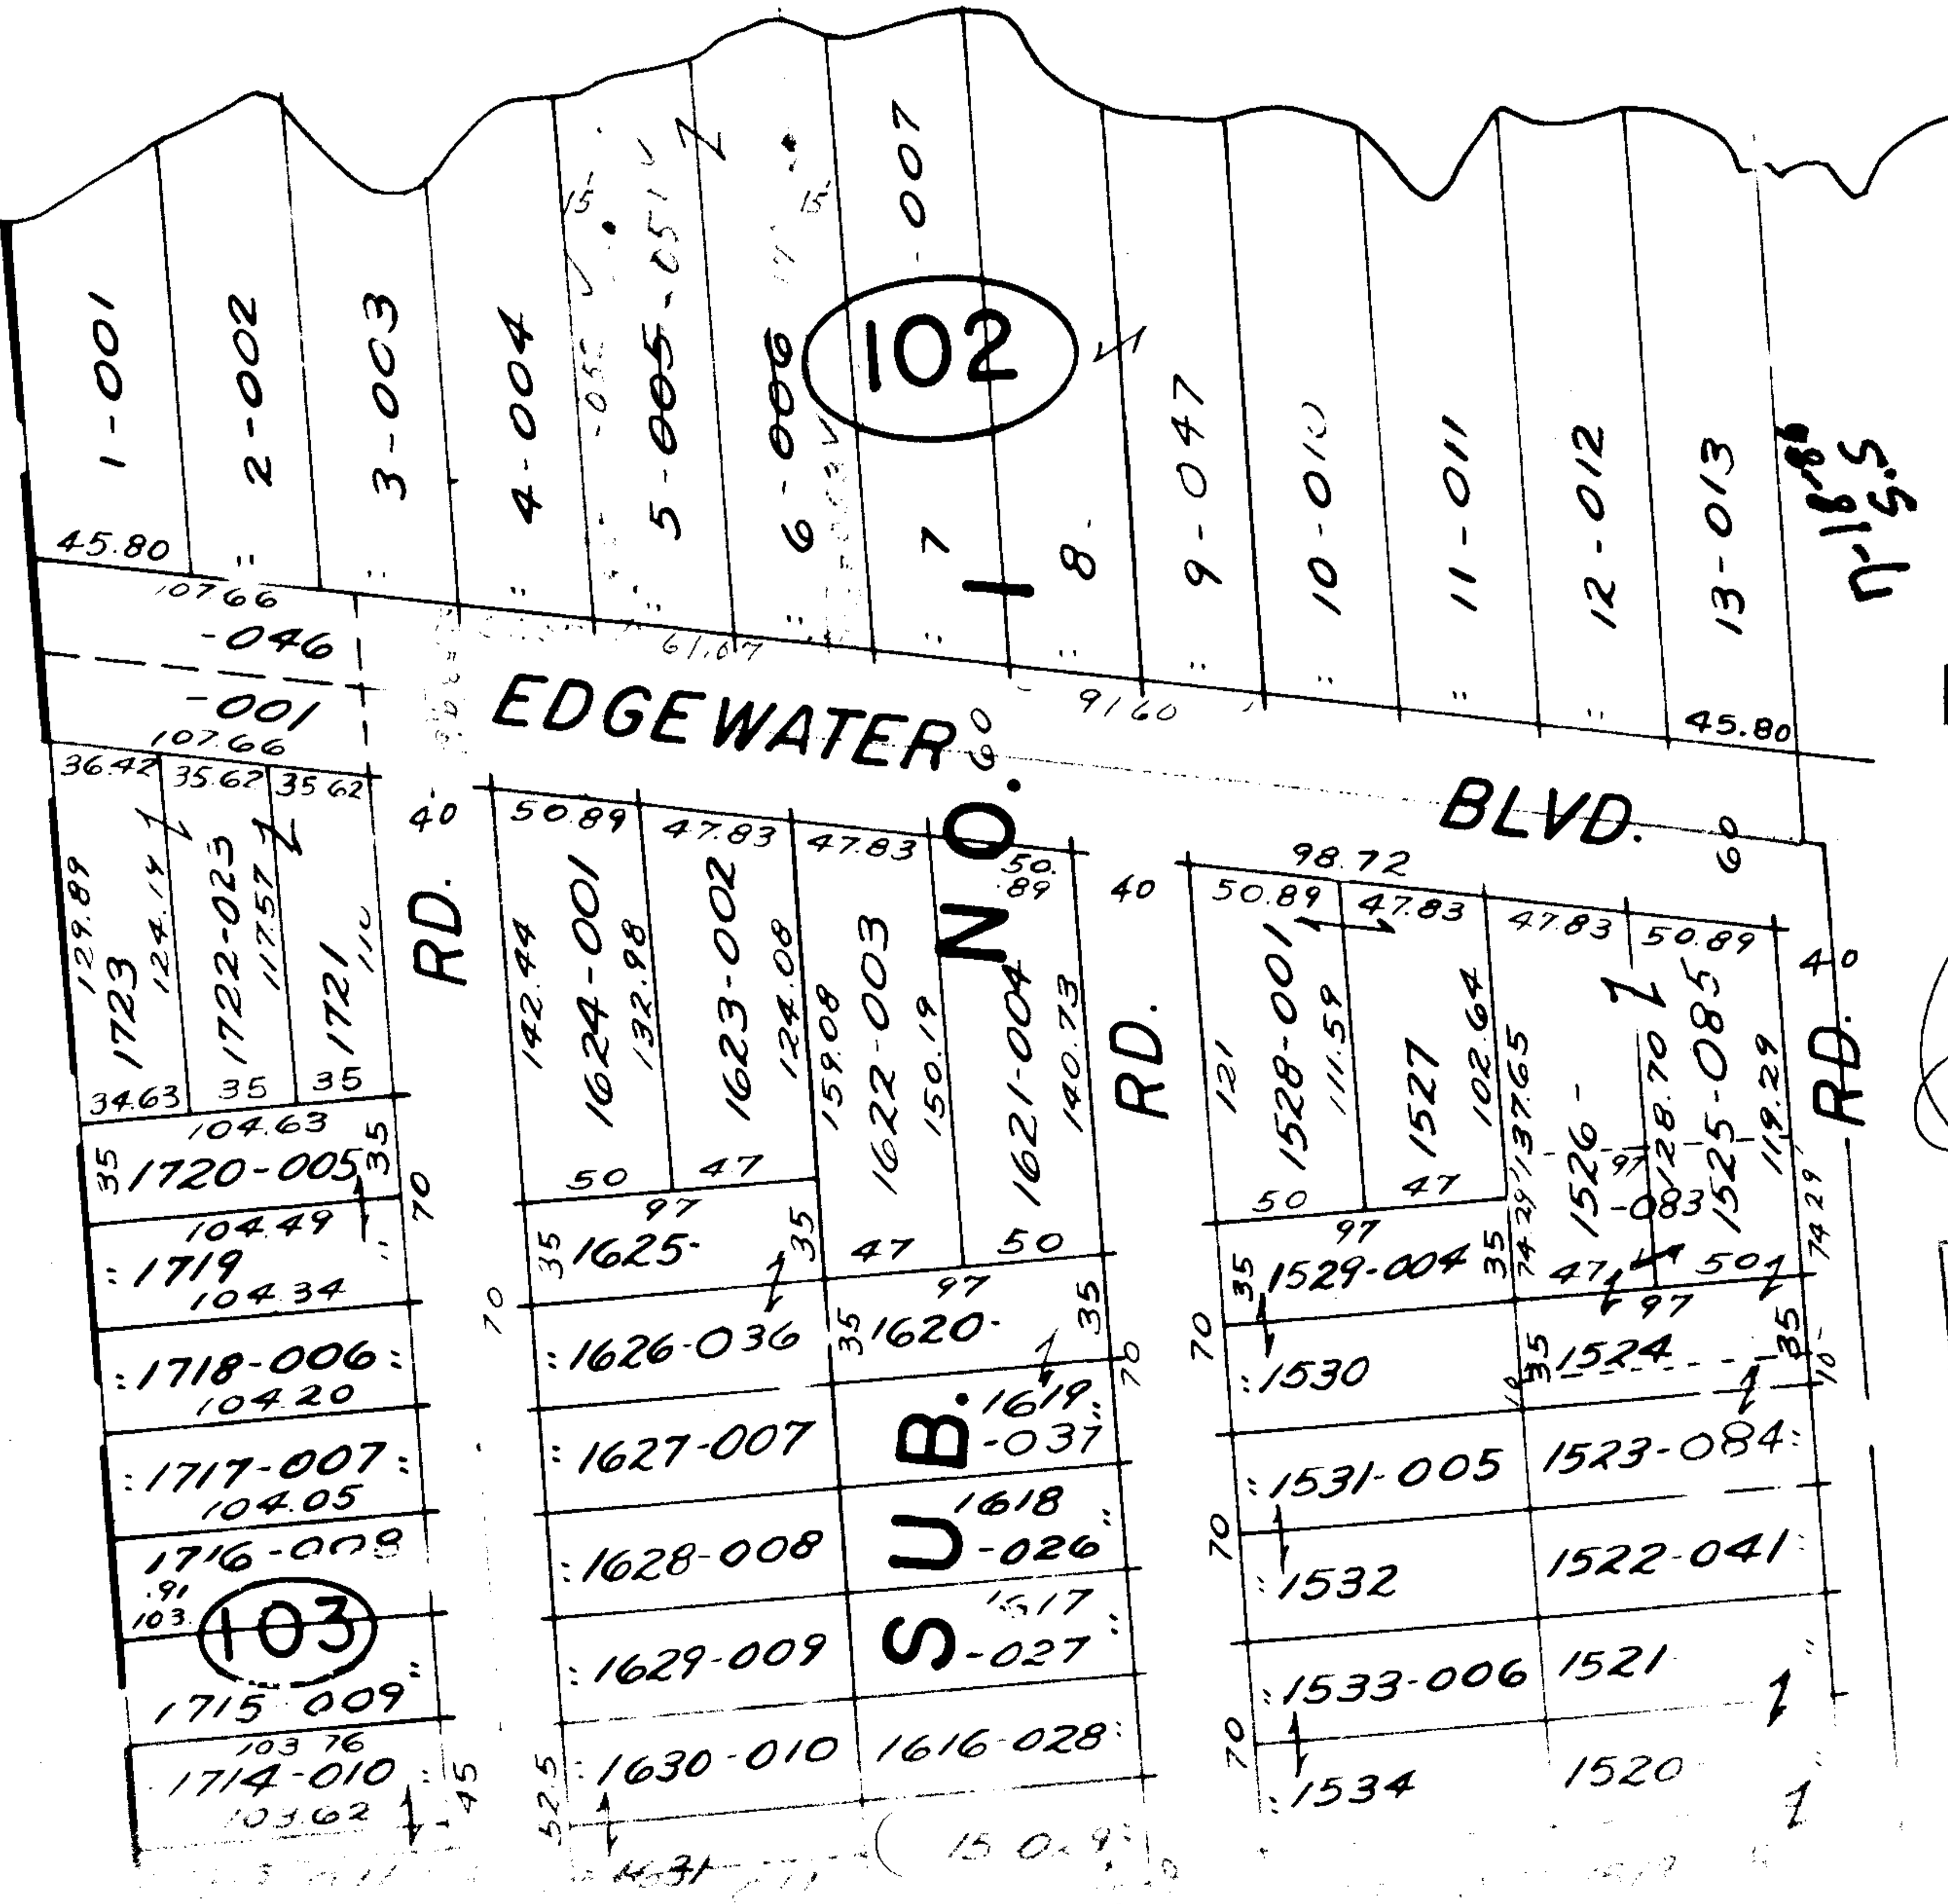

NOV 24 ENT'D

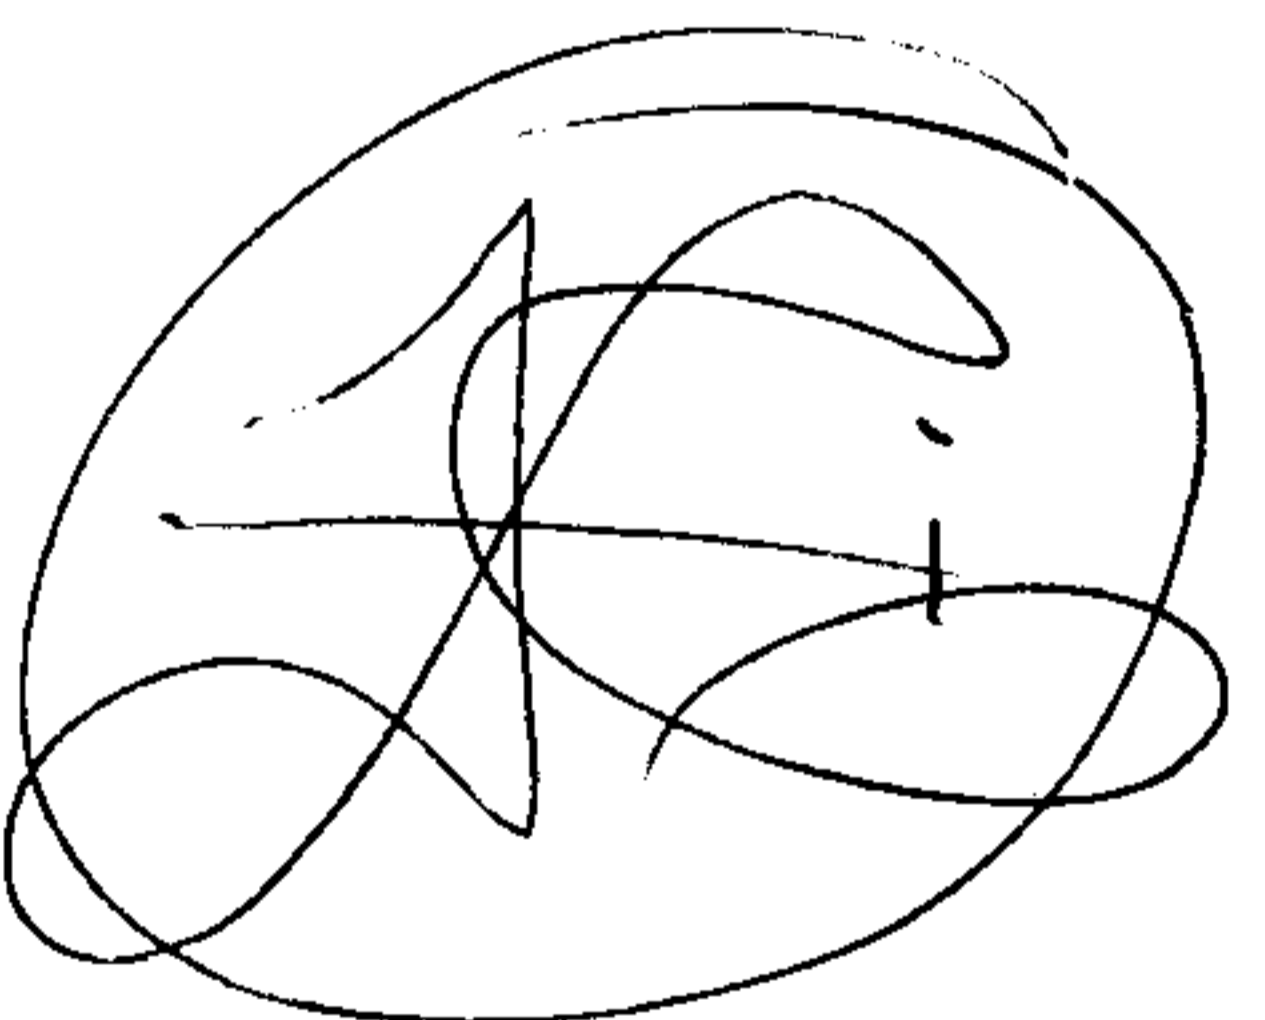

APPROVED
 LORAIN CO.
 MAP DEPT.
 DATE 11/9/71
 1-00-002-A
 BY
R. J. Kelly