




5382

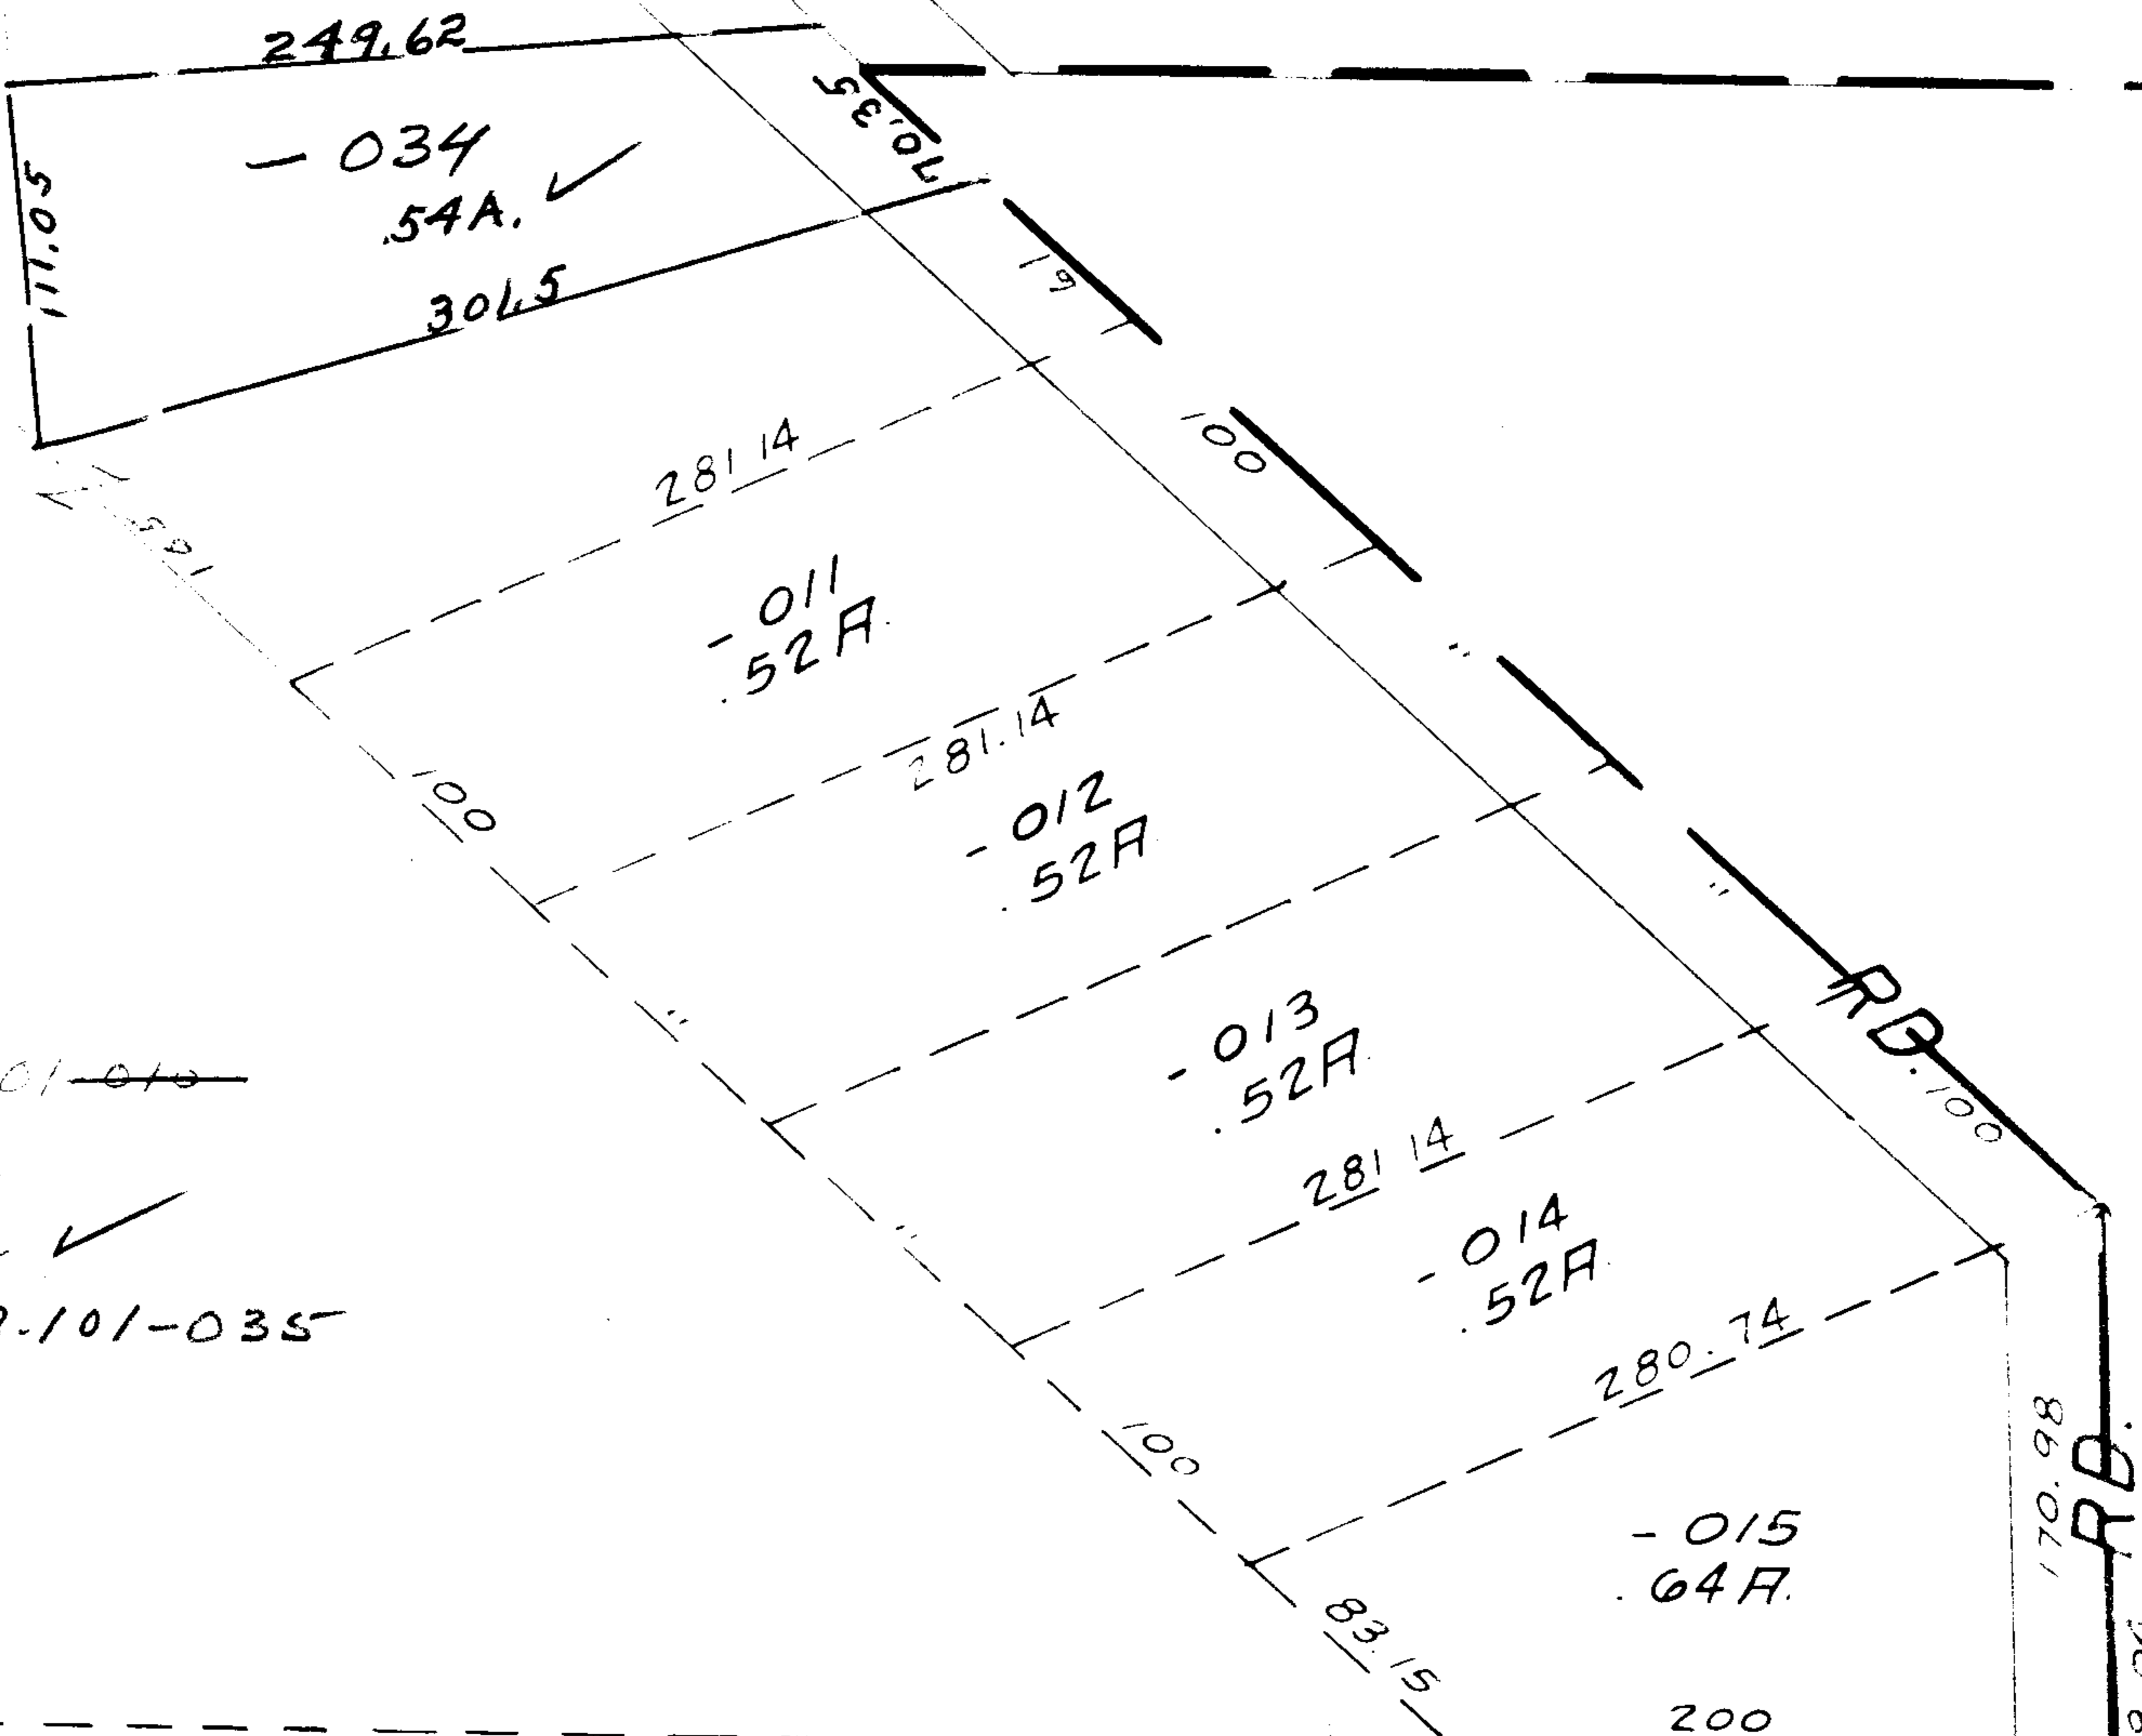

~~05-00-062-101-010~~

~~14,42~~ ✓

05-00-062-101-035

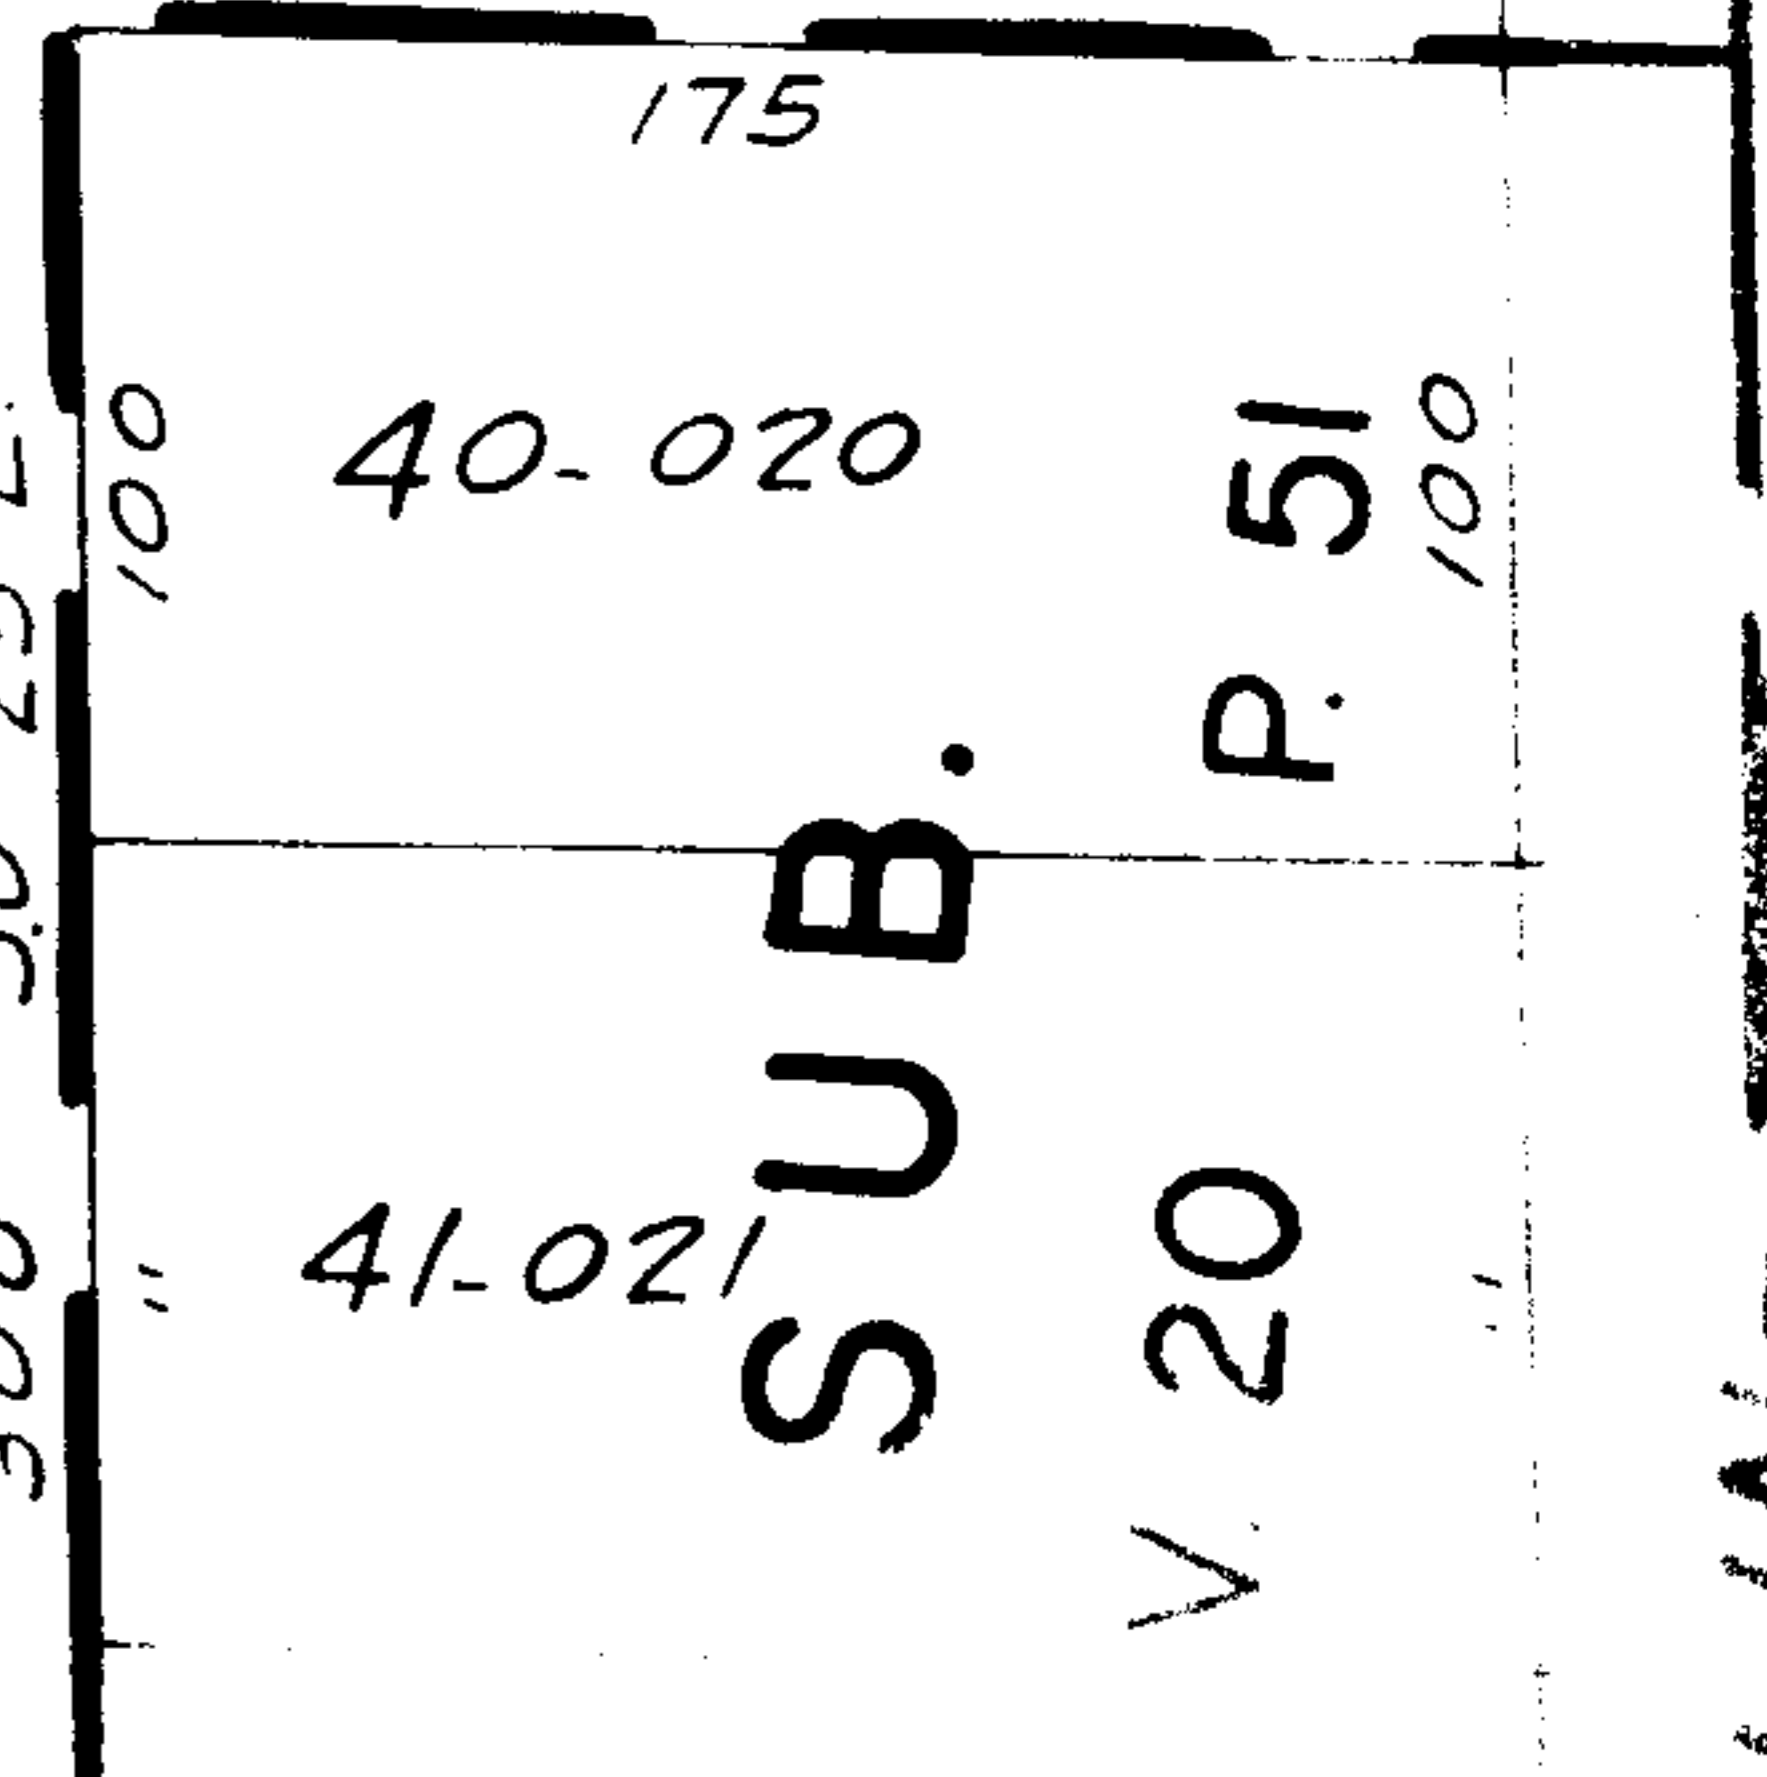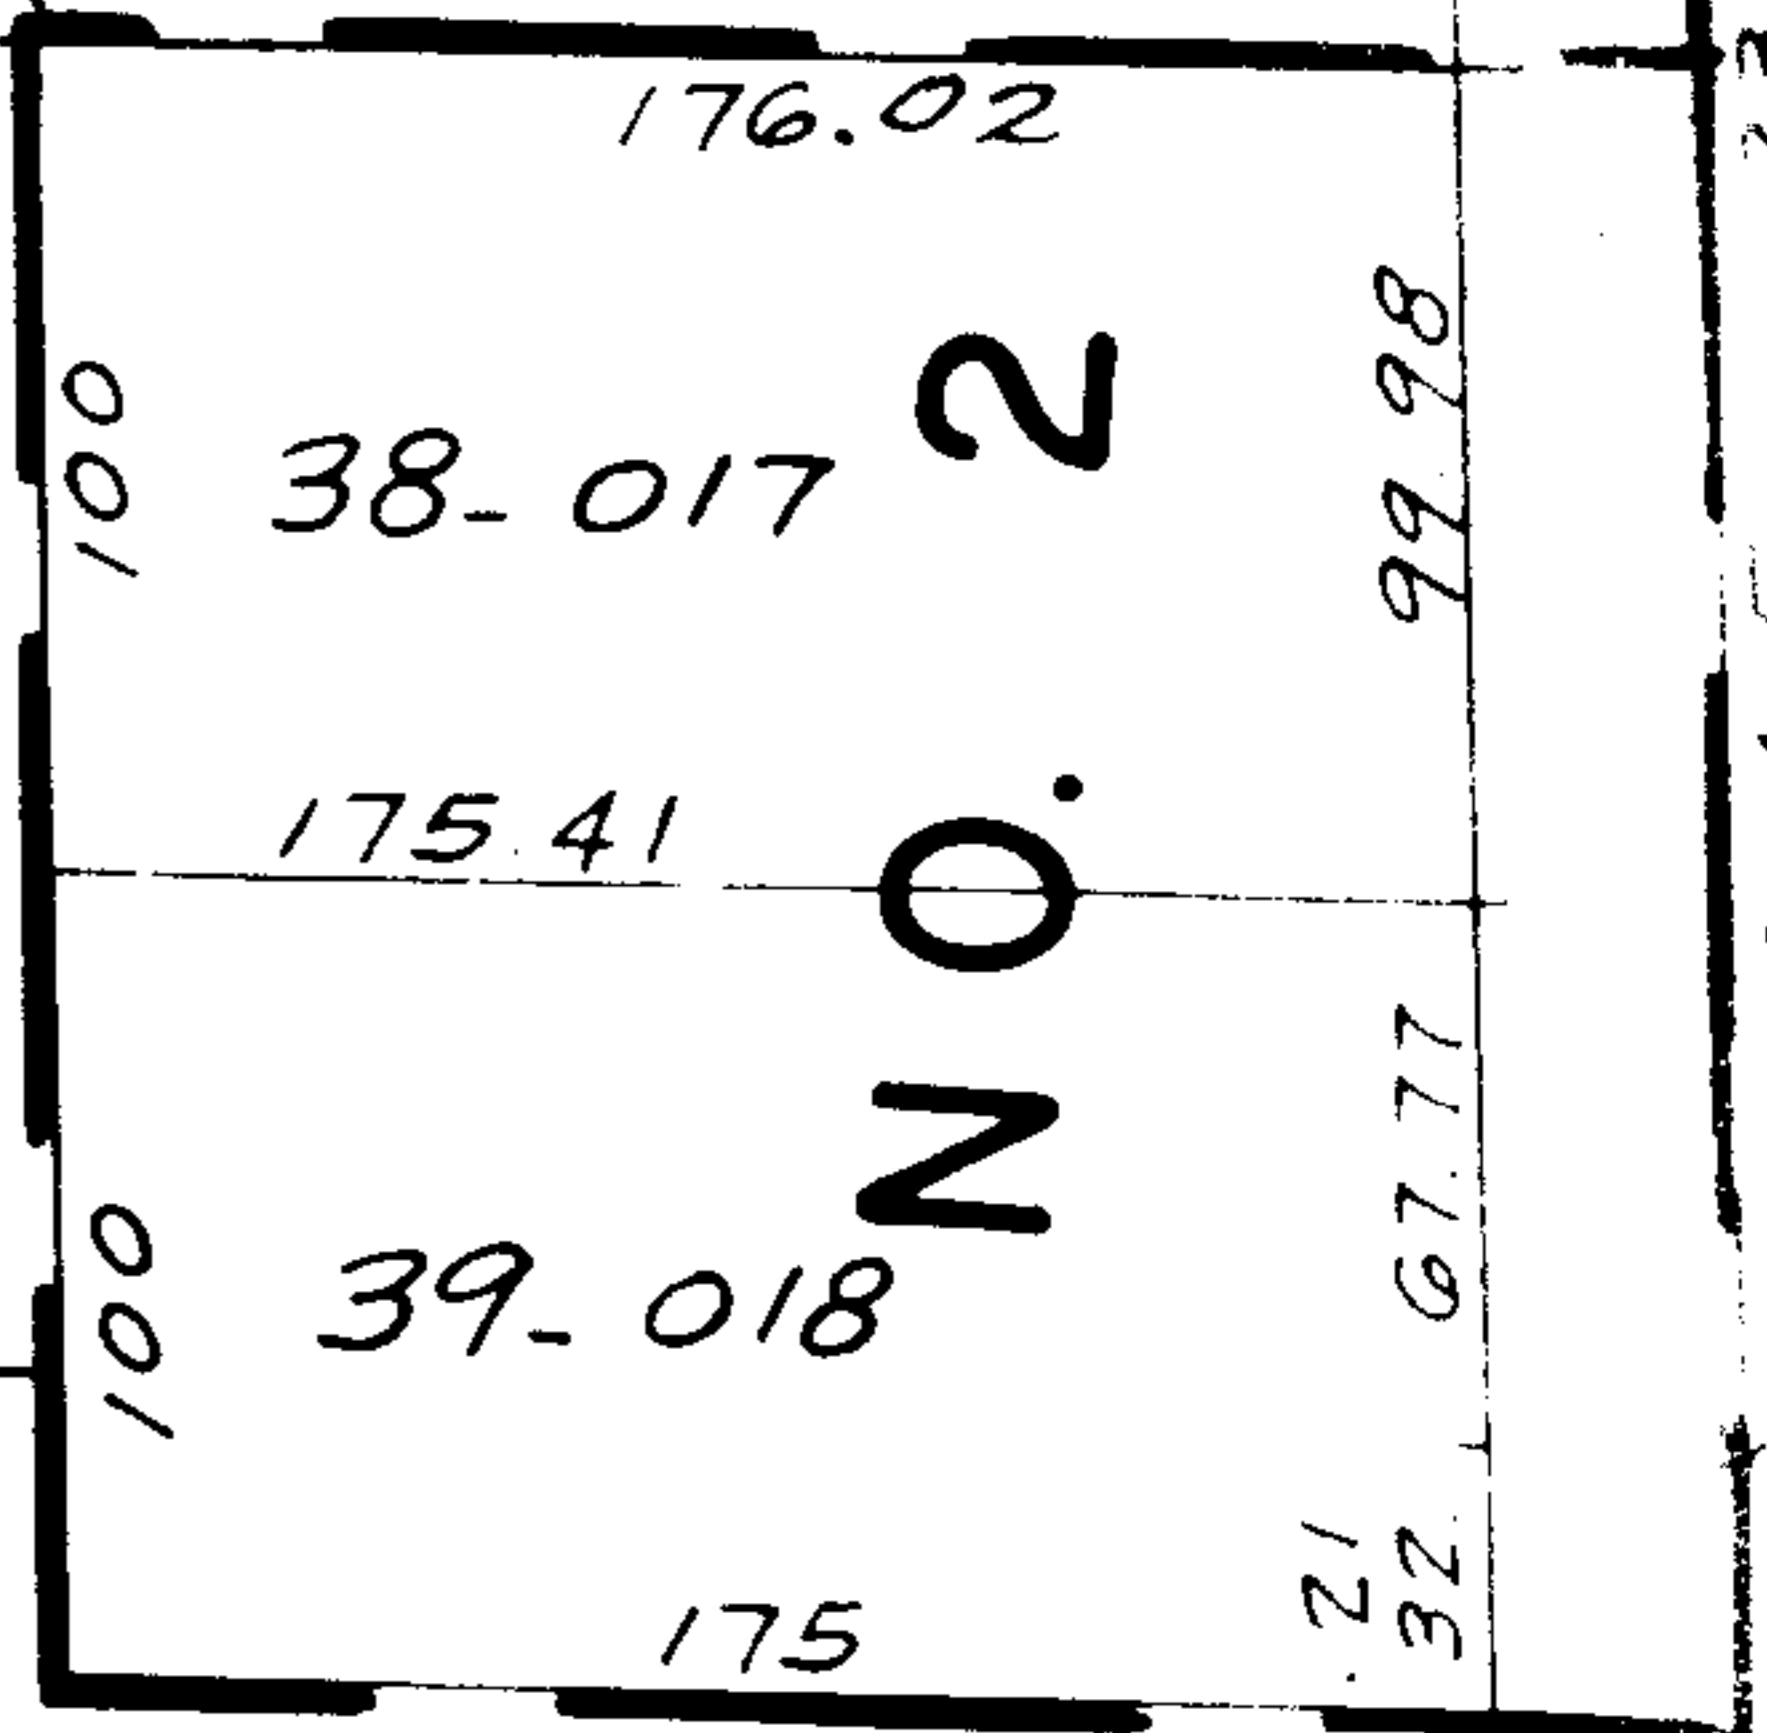


NOV 30 1971

5382

APPROVED
 LORAIN CO.
 MAP DEPT.
 DATE 11-12-71
 5-00-062A
 BY LWHall

7.18.86 L.L.

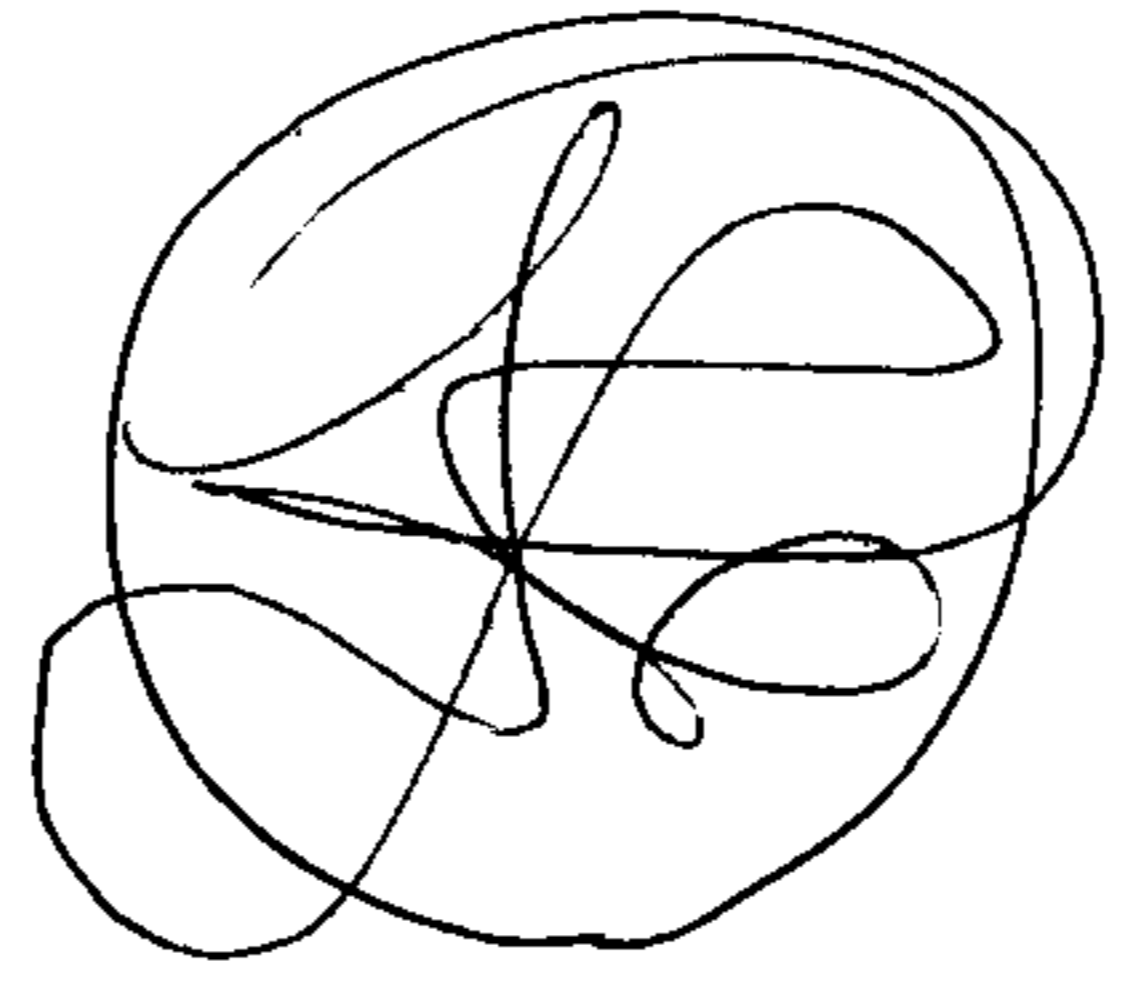

338.04
5,000.4 E
L.A.