


5414 SE

CREHORE

40	114.50 37-001	114.50 561	50	114.50 123	114.50 150-016
55.5	36	57-029	37	122-001	151-017
55.5	35-002	58-032	45	121-002	152-018
"	34-003	59-031	29	120-003	153-019
"	33-004	60-019	"	119-004	154-020
55.5	32-005	61	"	118-005	155-021
55.5	31	62-020	"	117-006	156-022
"	30-006	63	"	116	157-023
"	29-007	64-021	55.4	115-007	158-024
"	28-008	65	"	114	159
74	27-009	66-022	74	113-008	160-025
"	26	67-023	"	112-009	161-026
56	25-010	68-024	"	111-010	162-027
"	24	69-025	"	110-011	163
55	23-011	70-026	"	109-012	164-028
"	22-012	71-027	"	108-013	165
37	21-013	72	74.15	107-032	166-031
37.15	20-014	73-028	37.15	106	167
114.50	114.50	114.50	114.50	114.50	114.50

RANDALL

60	114.50 19-001	114.50 74-013	36	114.50 105-001	114.50 168
36	18-002	75-014	36	104-002	169-014
"	17-003	76-015	"	103-003	170-015
72	16	77-016	36	102-004	171
36	15-004	78	35	101-005	172-016
35	14-005	79-017	35	100-006	173-018
"	13-006	80-018	35	99-007	174-019

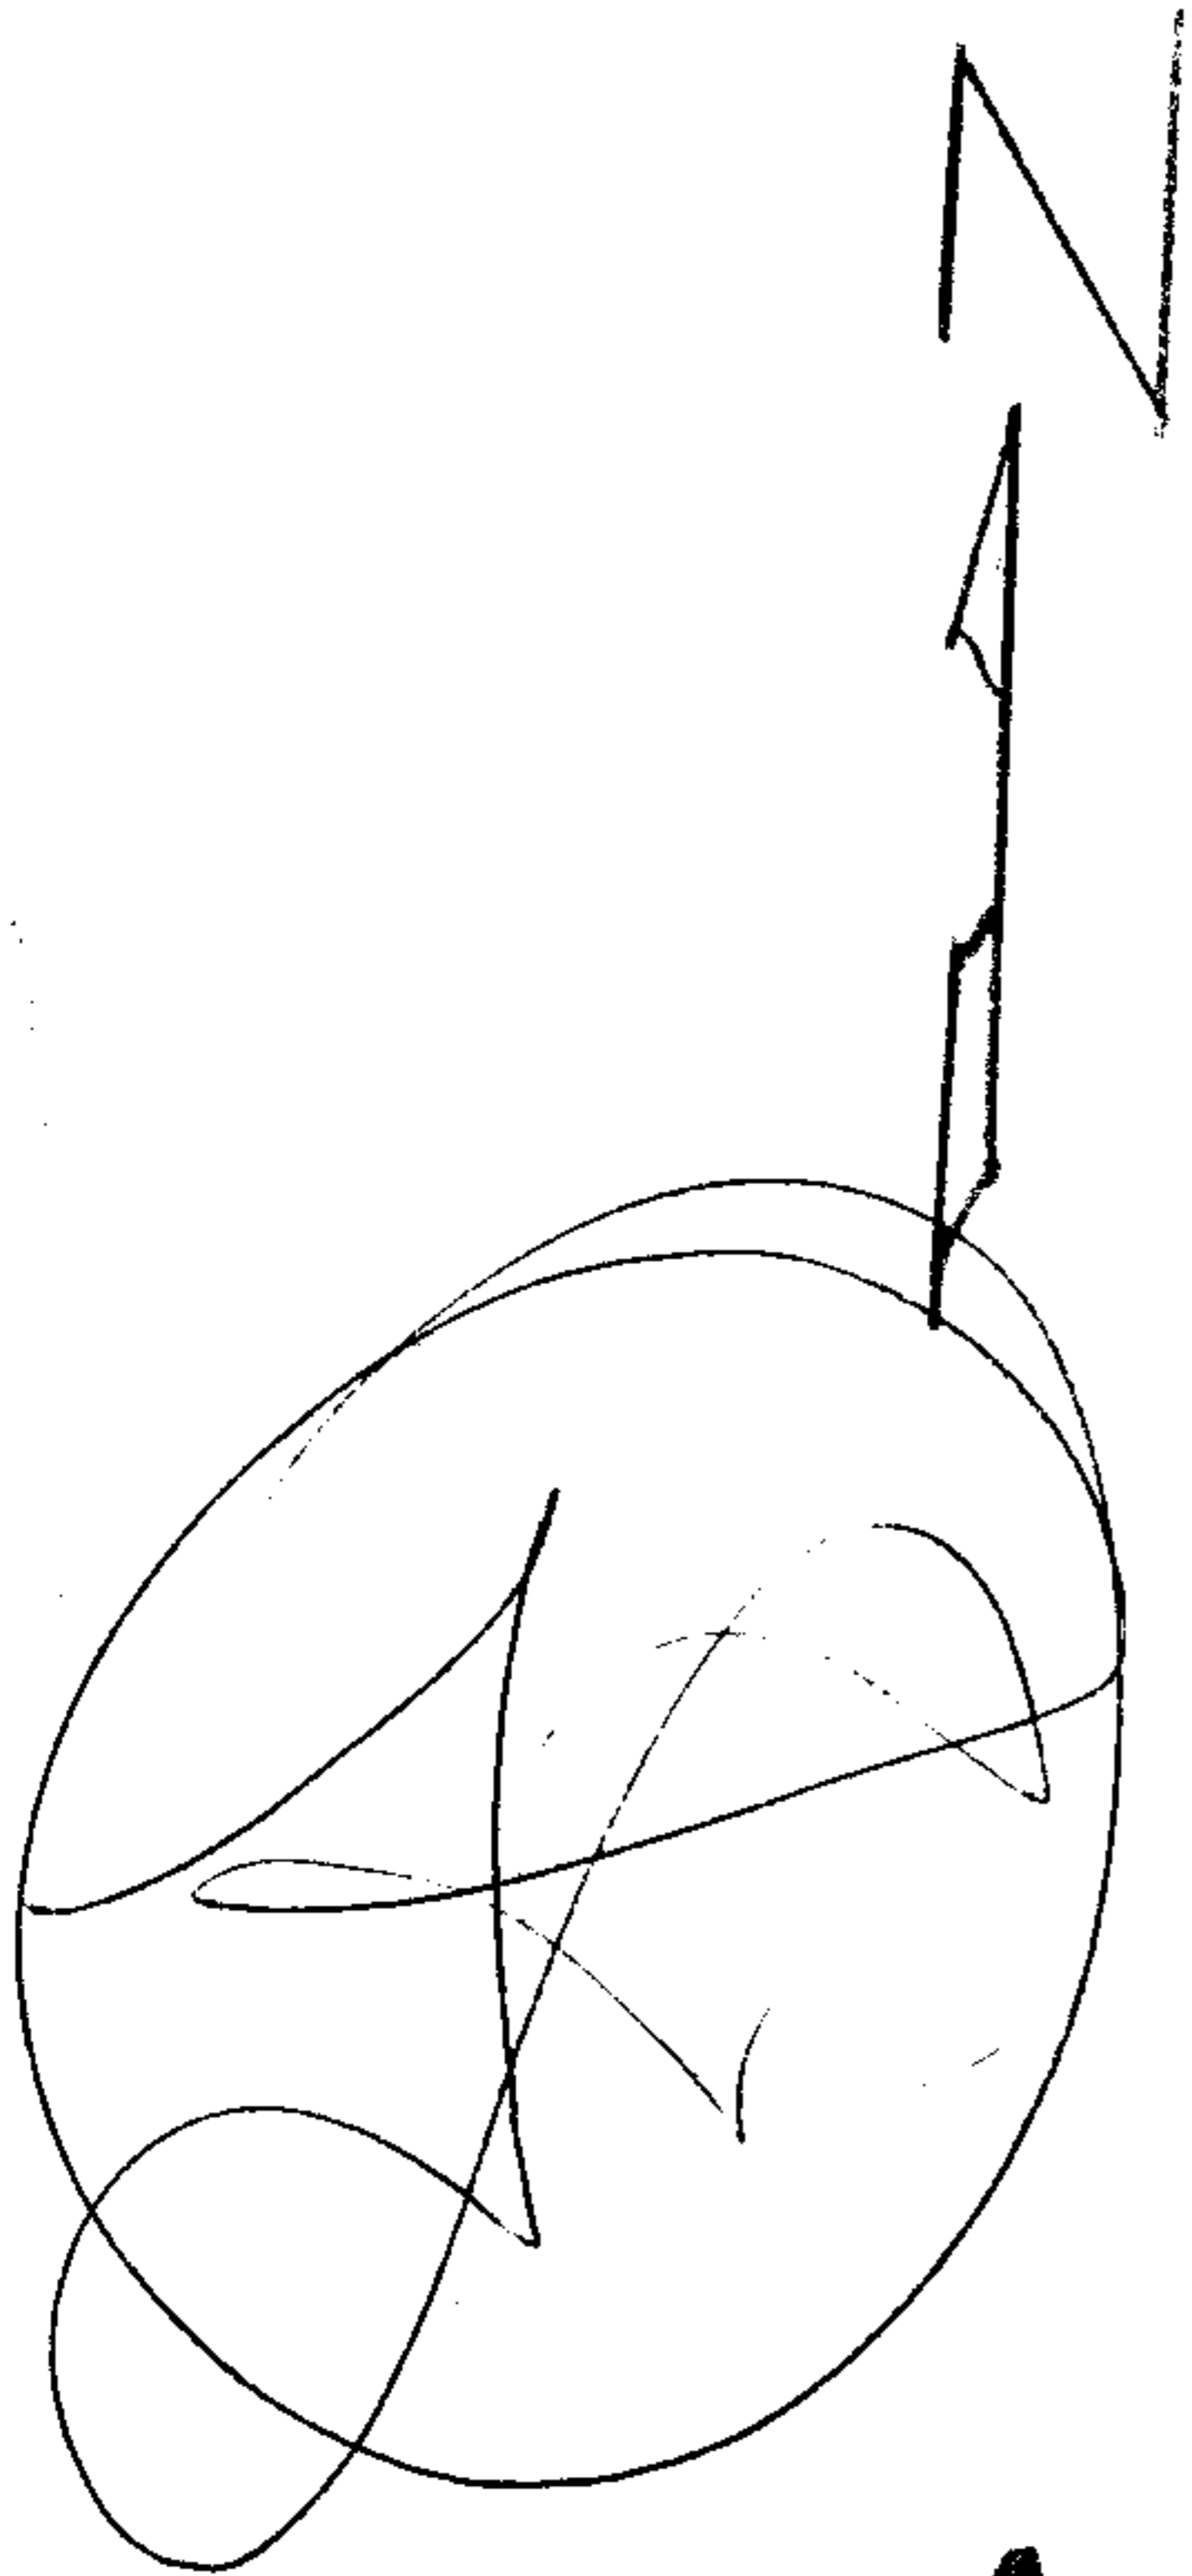

5414

APPROVED
 LORAIN CO.
 MAP DEPT.
 DATE 11/22/71
 3-00-053-A
 BY R.J. Kelling

DEC 29 ENT'D

PARK

RADO

101

102