

5451

948.27
948.41

73
1405
509
19,877
19,78

RELOCATED

COOPER FOSTER PARK

Pt 011

897.22

882.75

Pt 23A


RD.

SEPA

1-00-024-A

37.12
5.68
18.04

1083.38
1083.57
1082.94

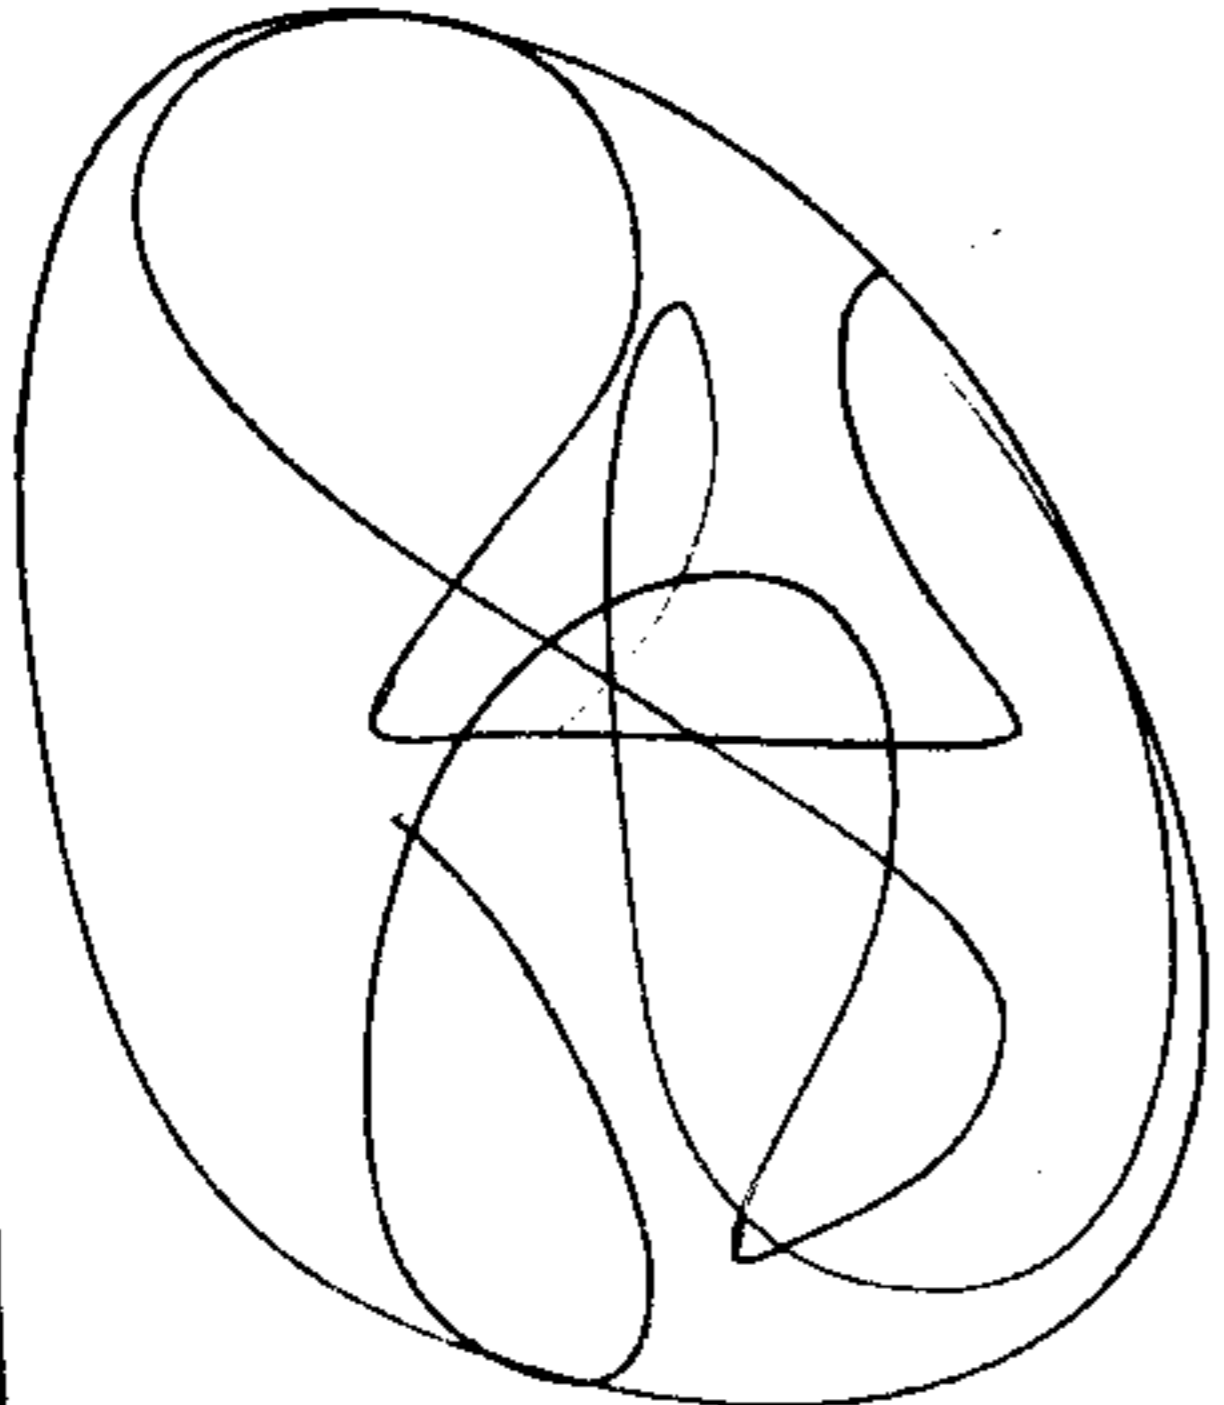


Pt. 010
Pt. 14.05 Ac.

Pt. 00.6
Pt. 00.6

5451
APPROVED
LORAIN CO.
MAP DEPT.
DATE 12-7-71
1-00-024-A
BY *[Signature]*

JAN 24 1972

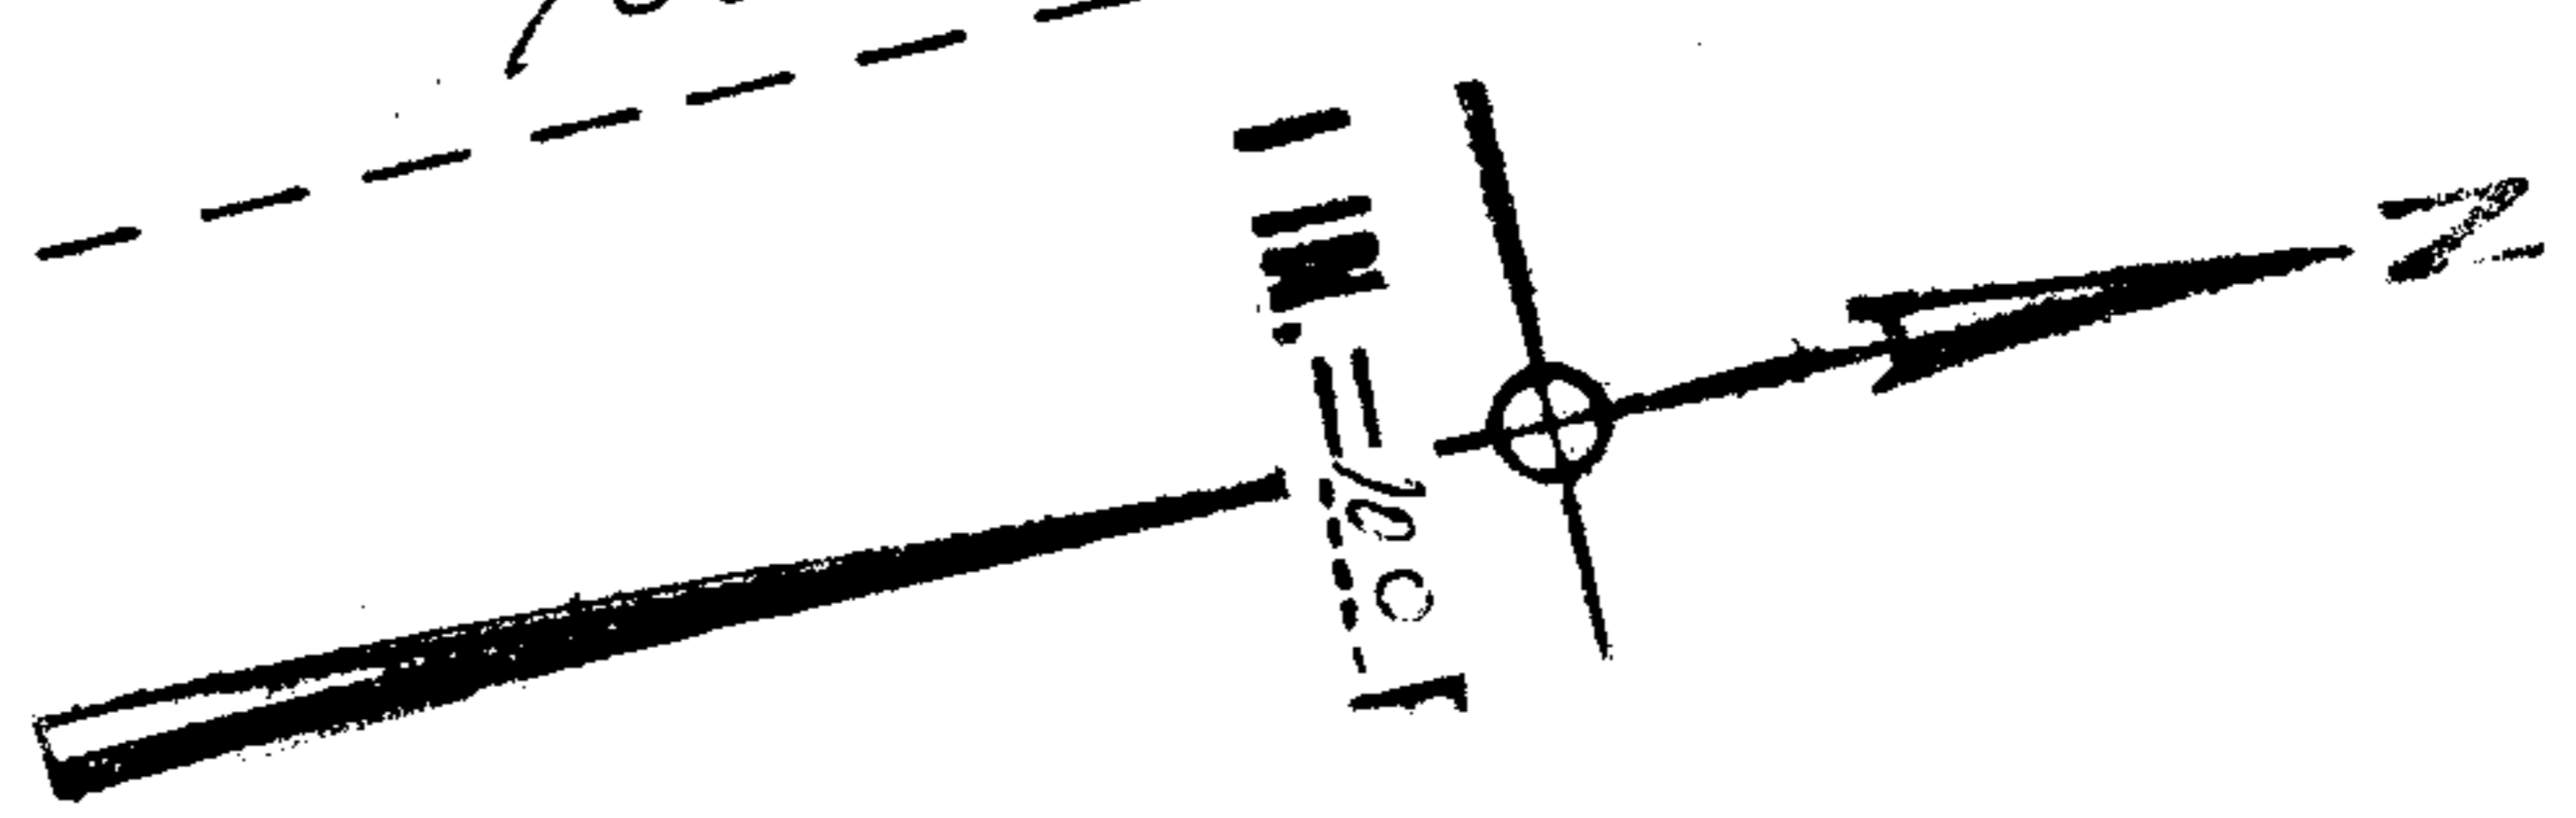

705.57

004
67A
219.09