

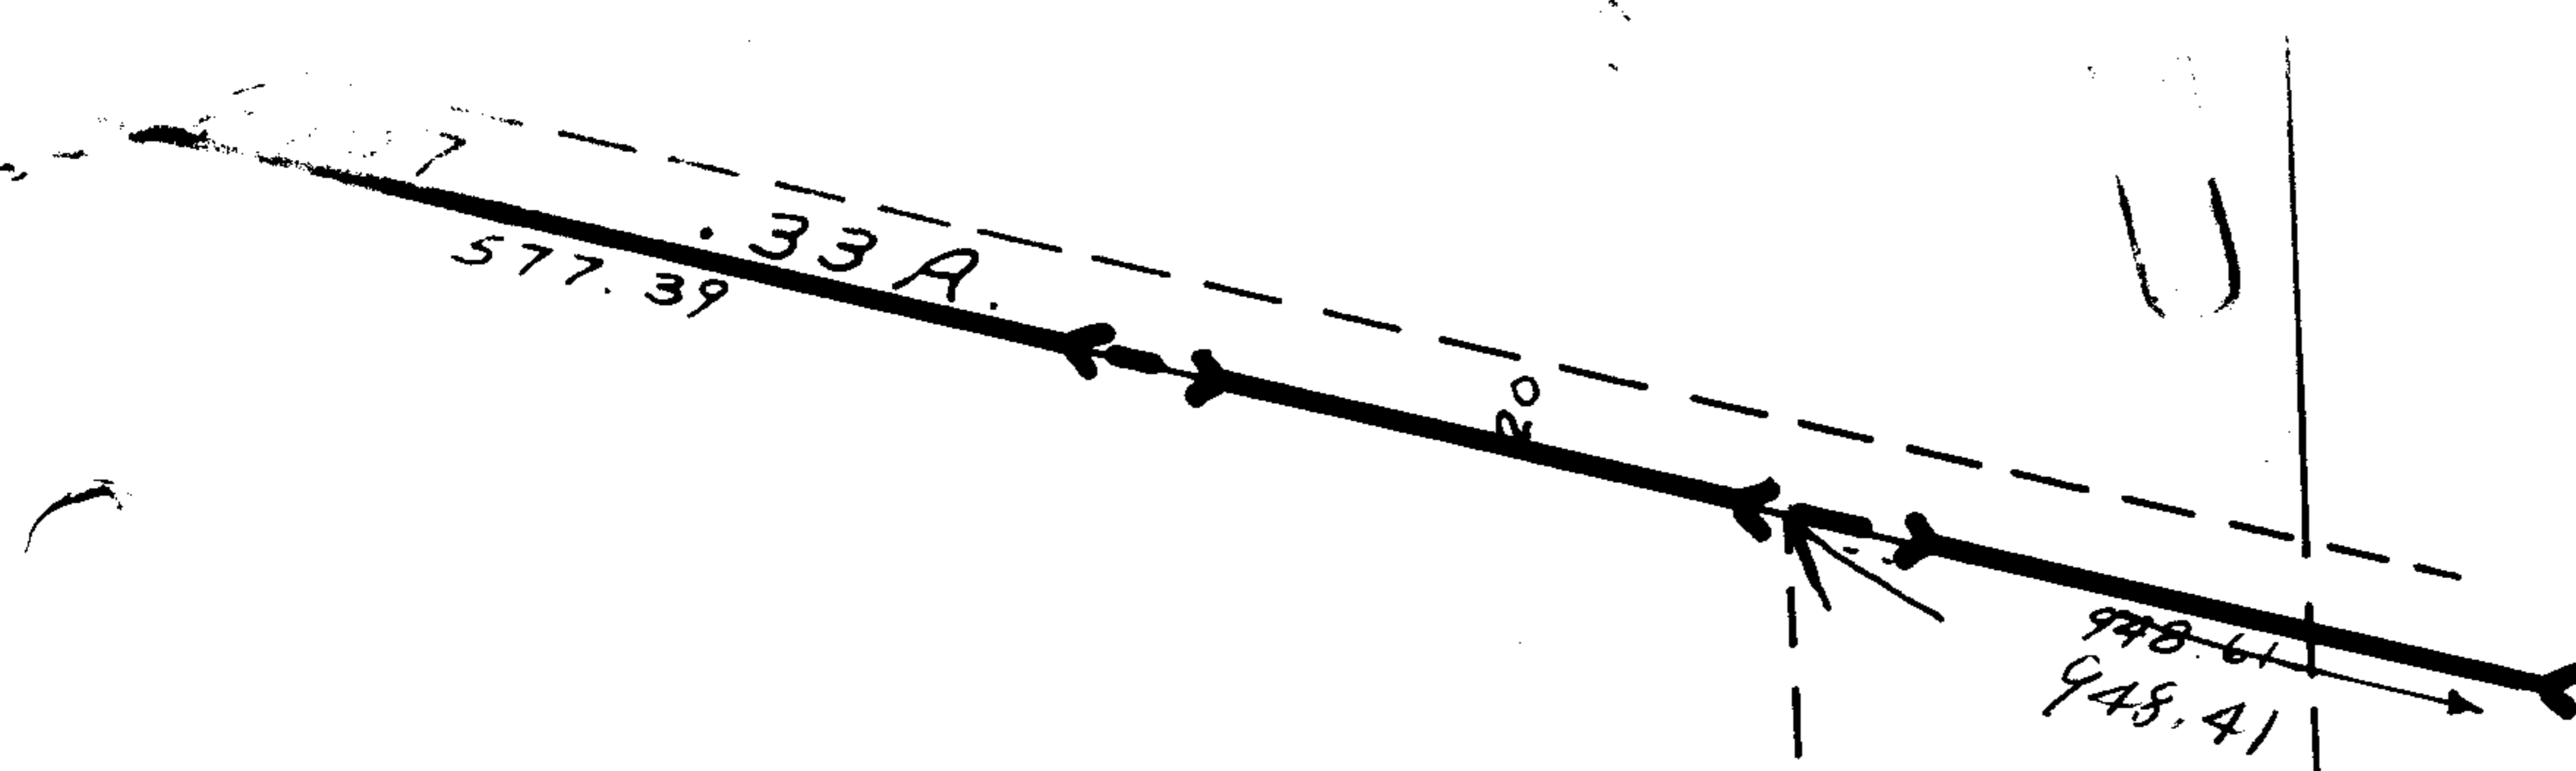


5451

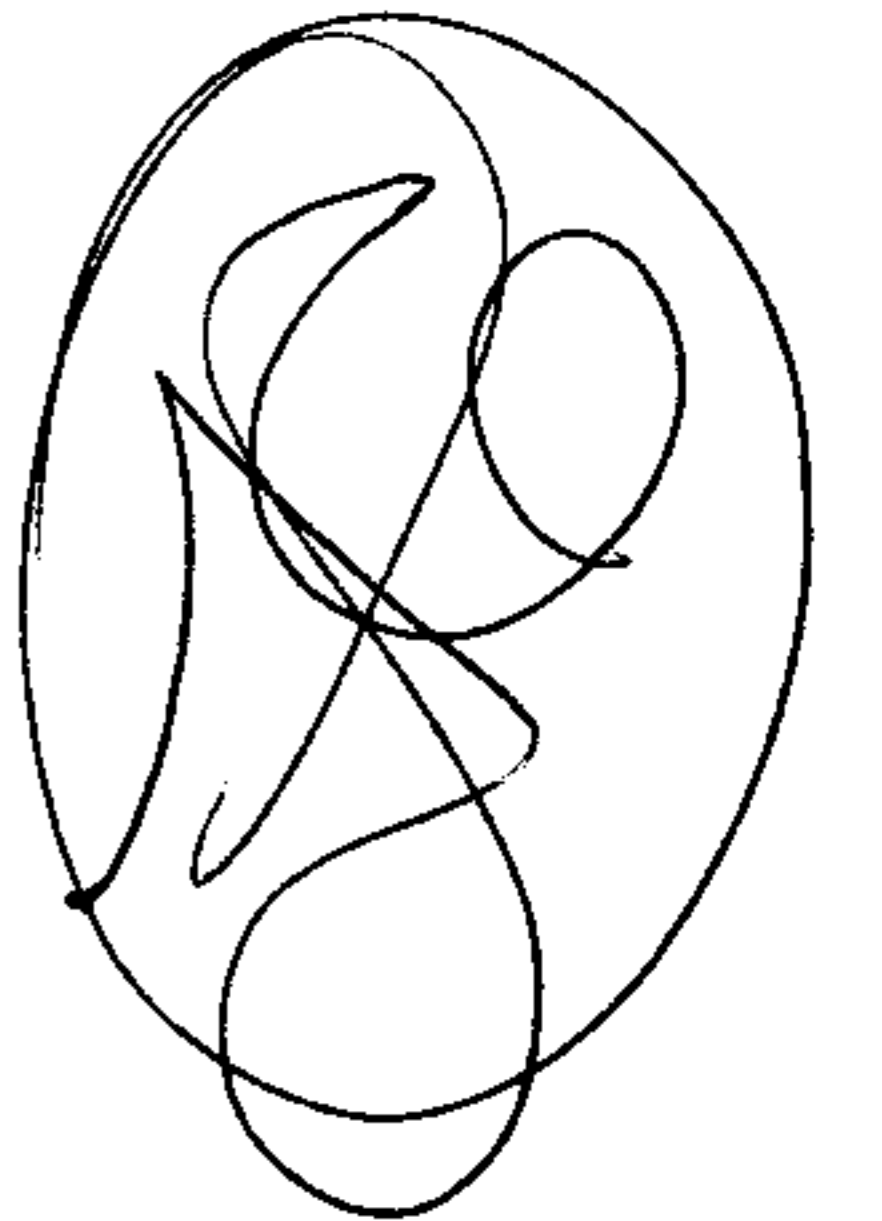


01-00-026-000-016  
Pt. 21.79 A.

010  
696.62  
Pt. 01-00-024-000-007  
Pt. 19.70 A.  
14.05 A.

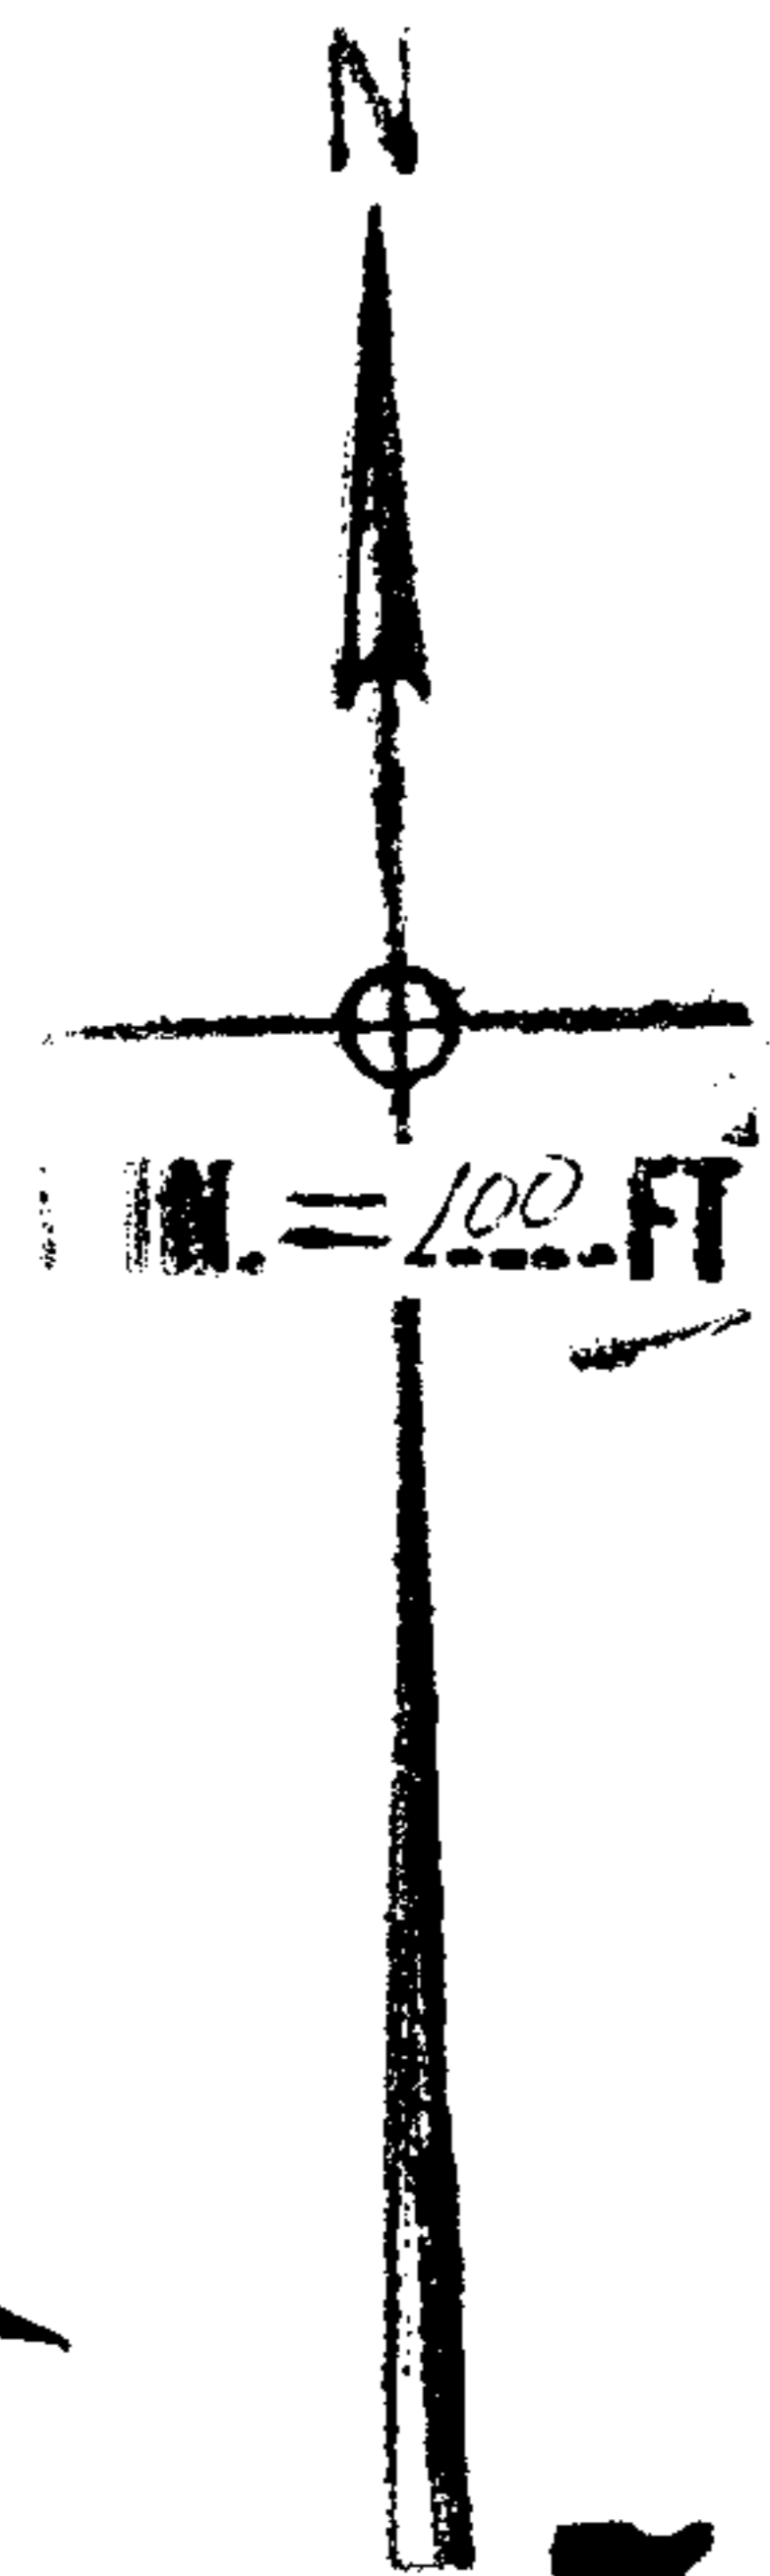

5451

APPROVED
LORAIN CO.
MAP DEPT.
DATE 12-7-71
1-00-023-B
BY <i>[Signature]</i>

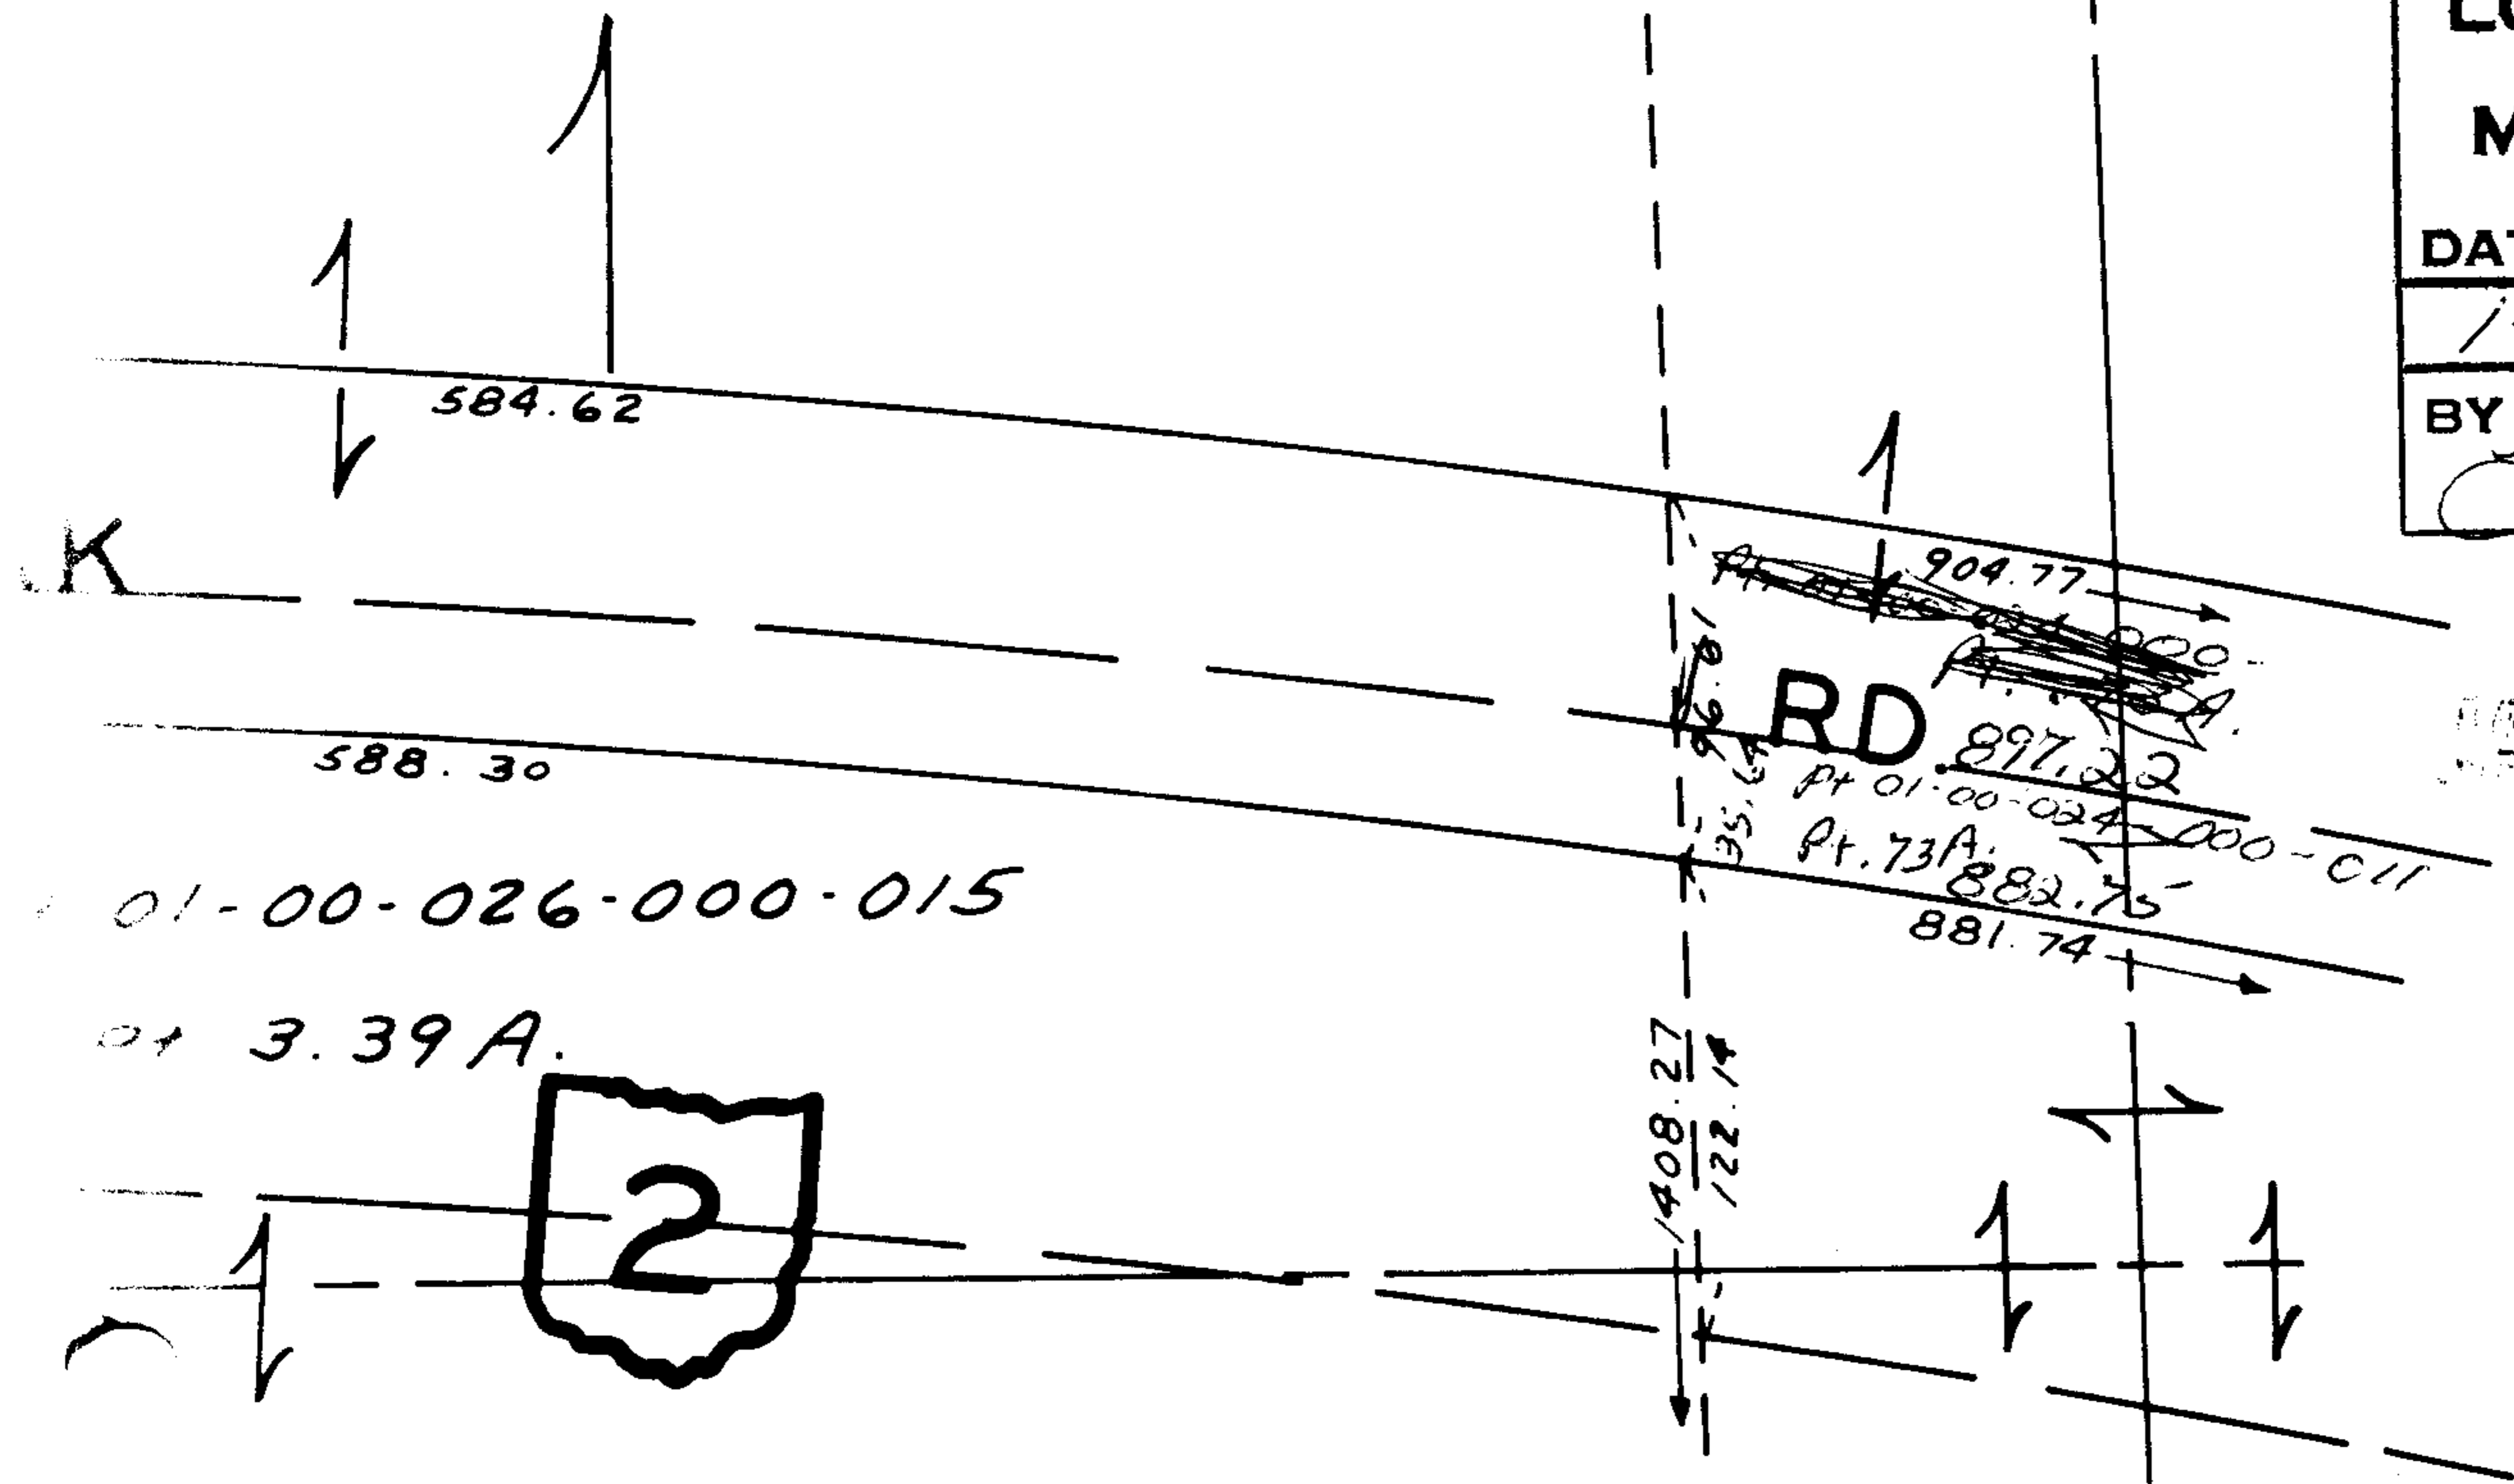

01-00-026-000-015  
Pt. 3.39 A.

1-00-023-B