



5452

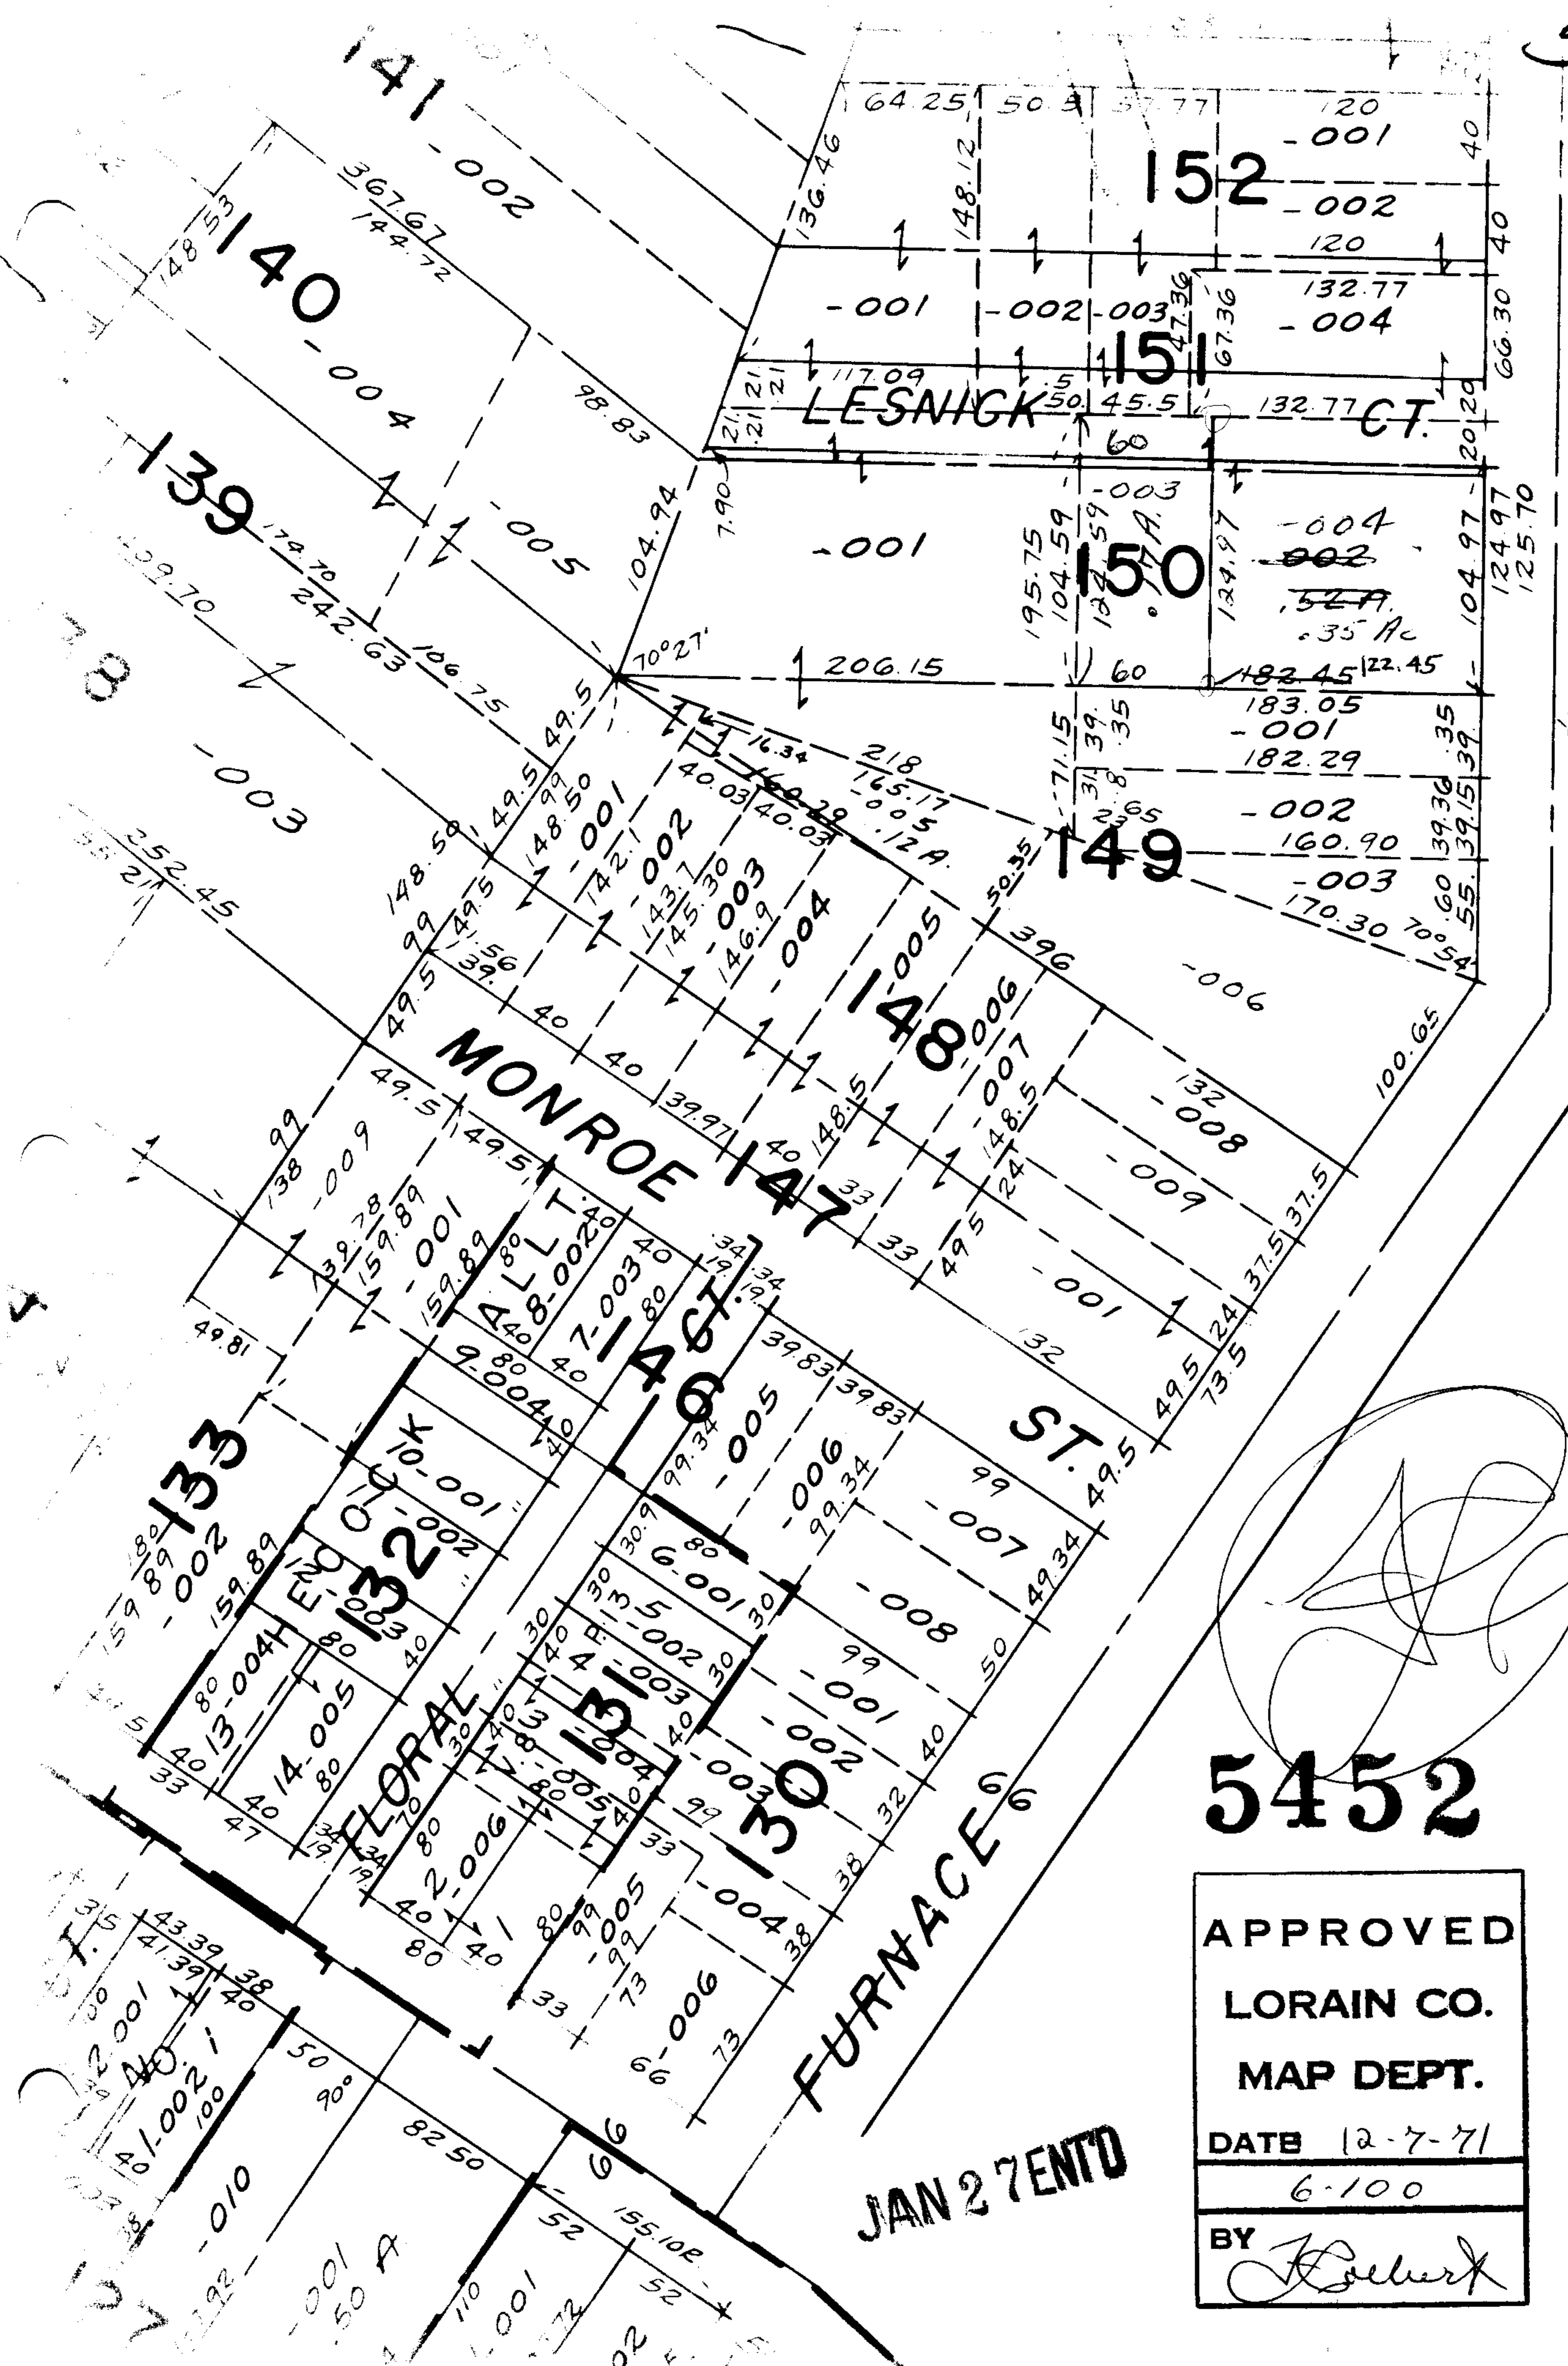

60x124.78=17A

5452

SEE 6-101

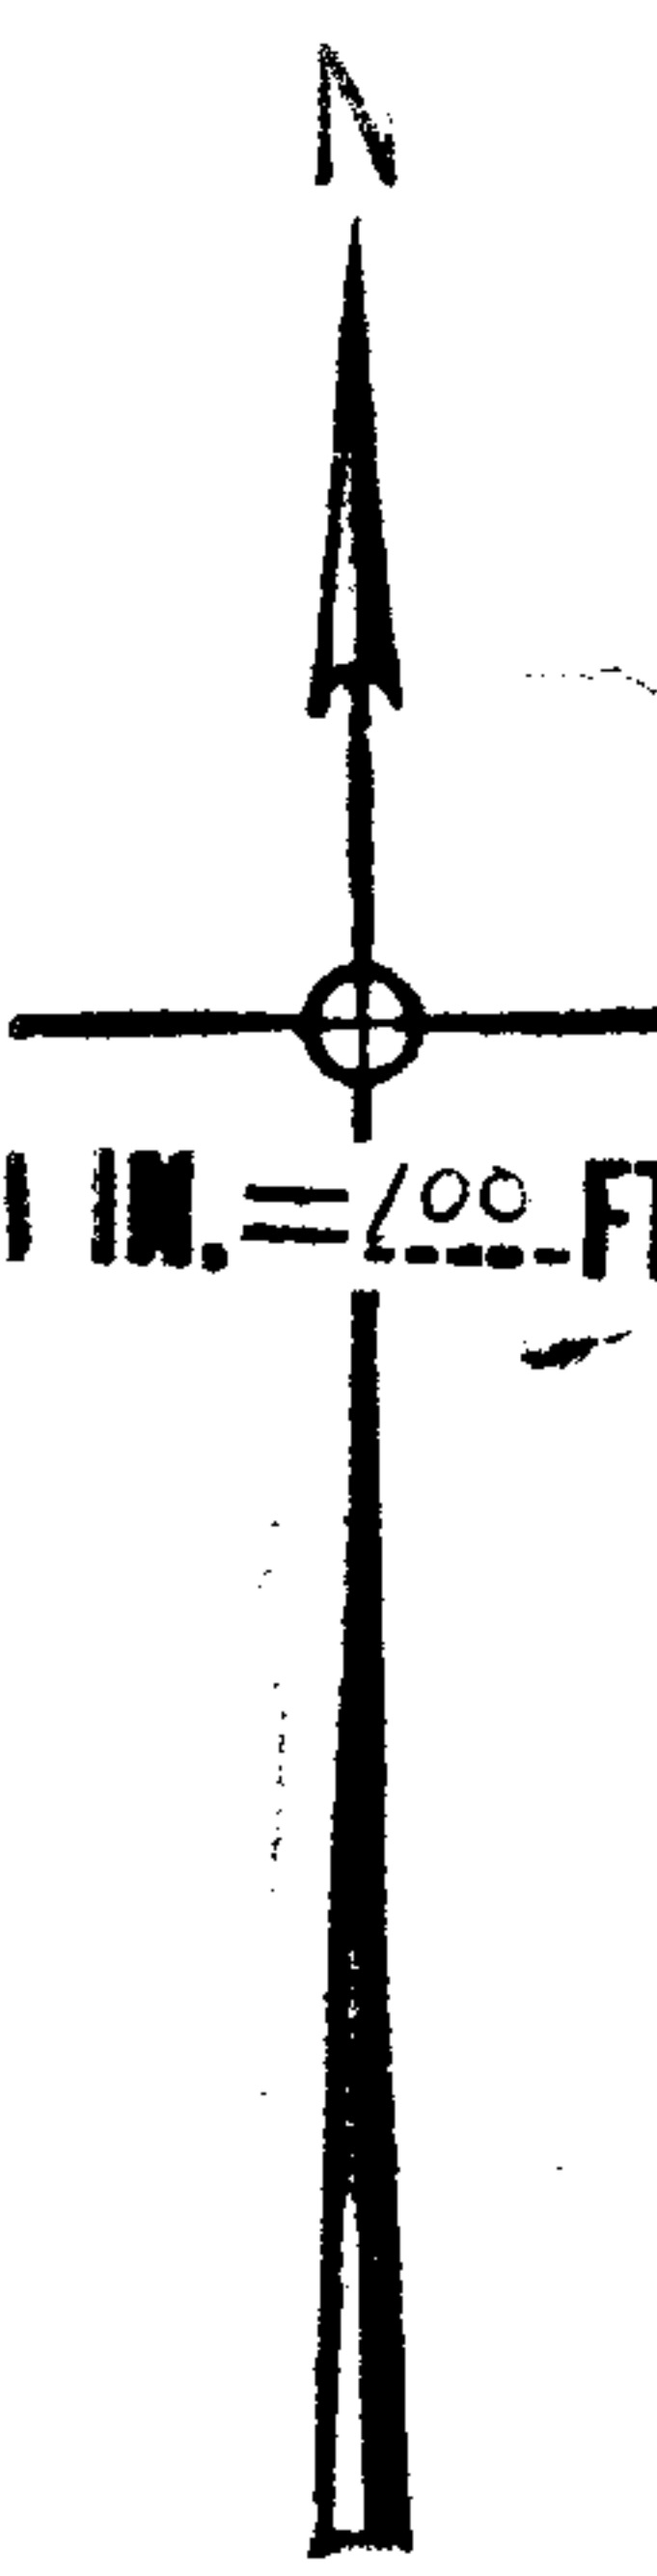

APPROVED
 LORAIN CO.
 MAP DEPT.
 DATE 12-7-71
 6-100
 BY *Kolbert*

JAN 27 1972