


✓ 5565

Lot 19

MAR 10 ENTD

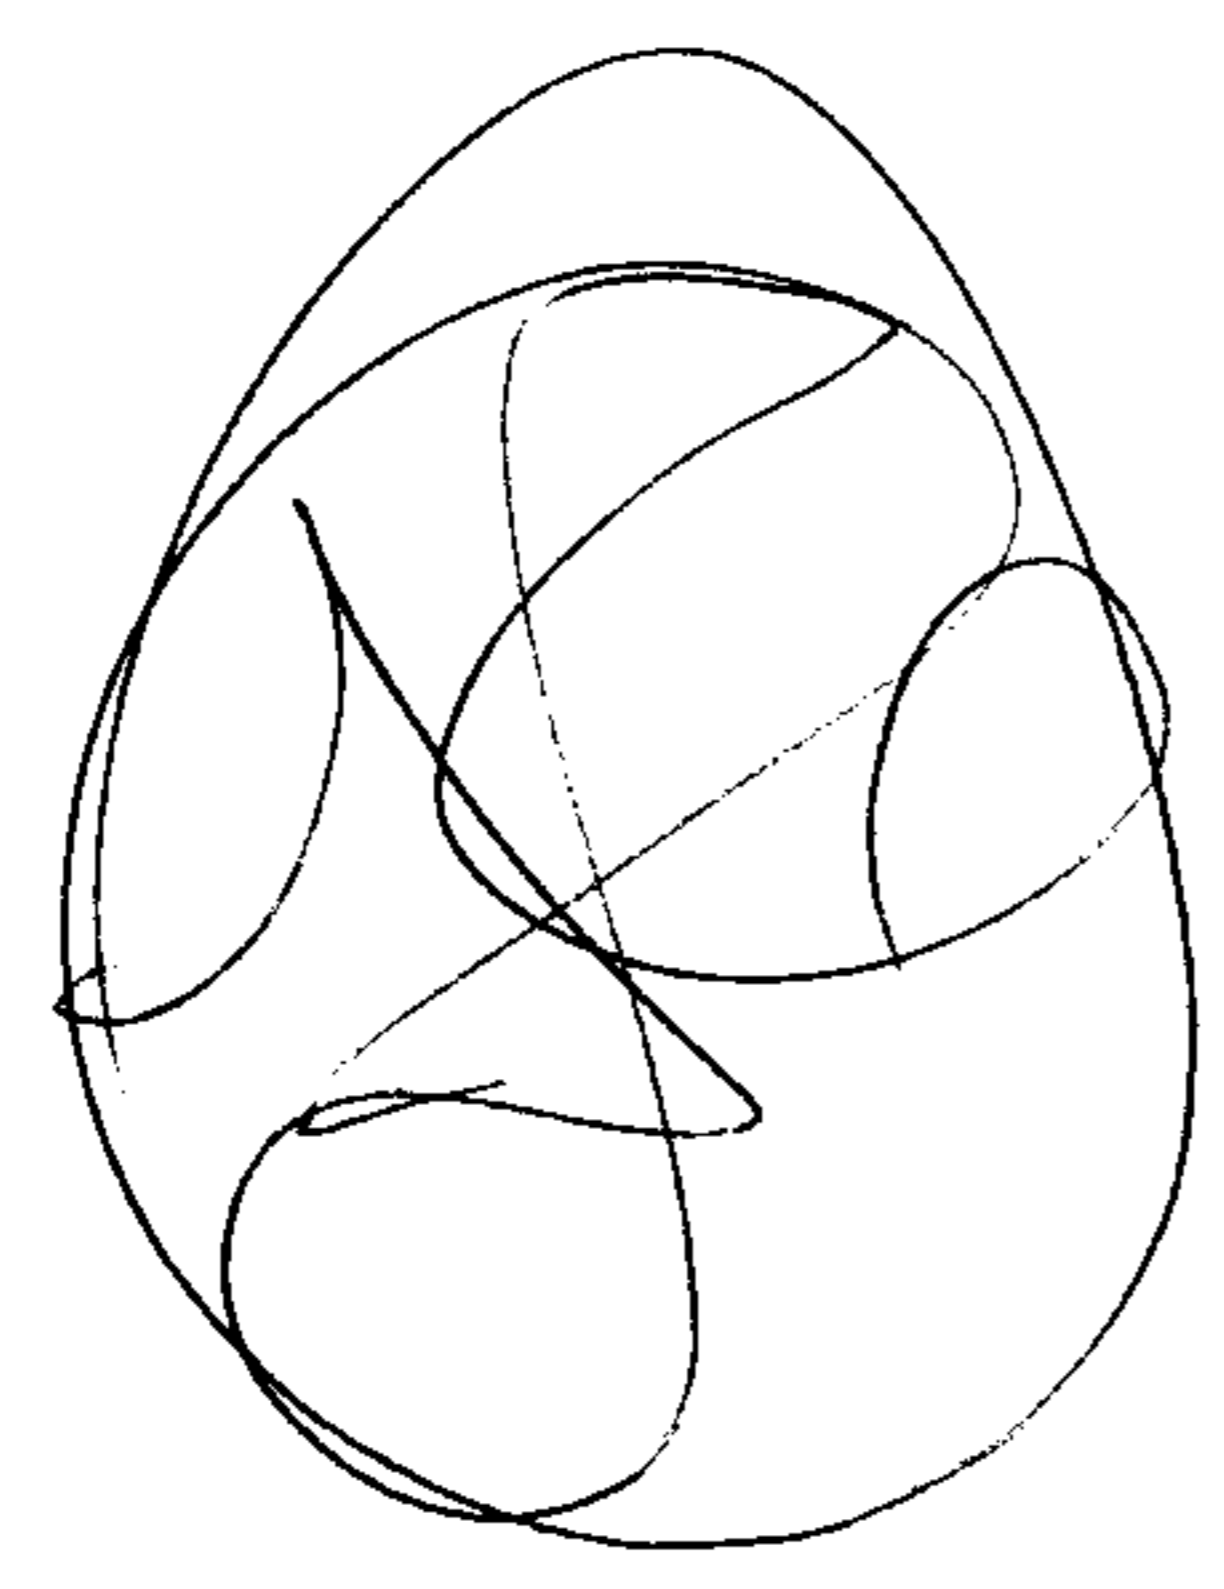


-021  
36.02

APPROVED
LORAIN CO.
MAP DEPT.
DATE 1/20/72
1-00-019-A
BY R. J. Kelling

S.S.

7-21-86

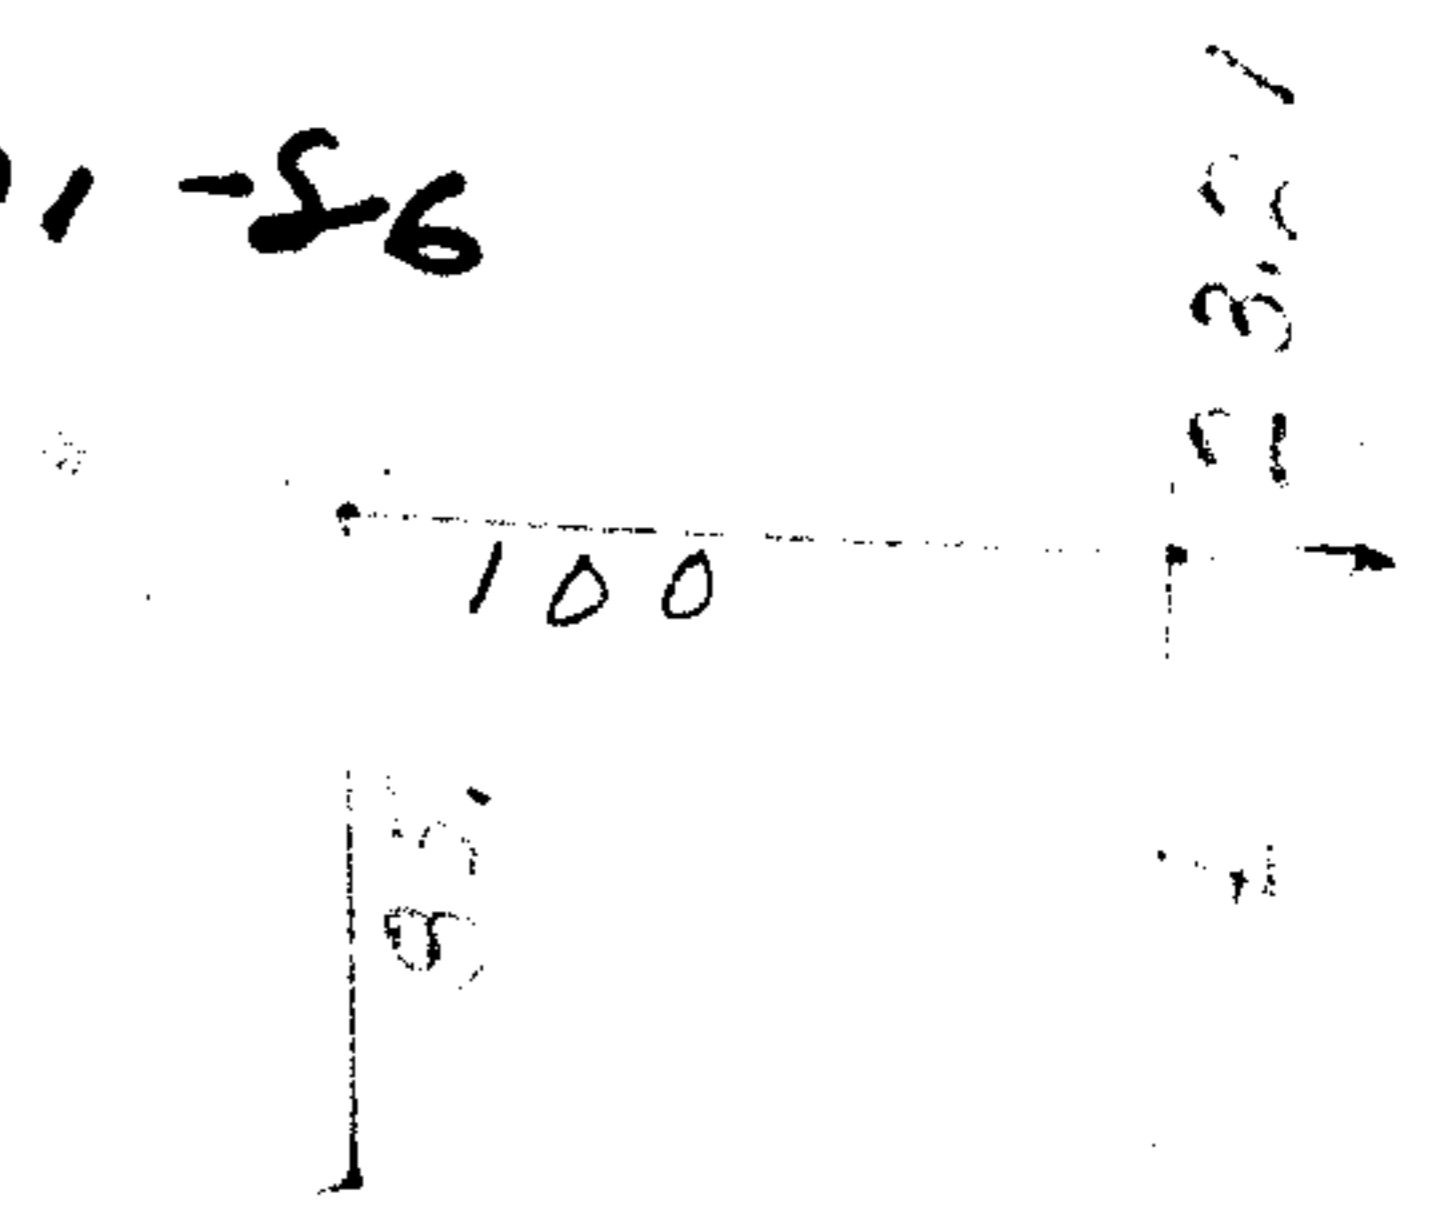

296.34

175.32

263.06

-020  
1.86 A

271.41

3  
3

01-00-030-000-016

Lot 30