
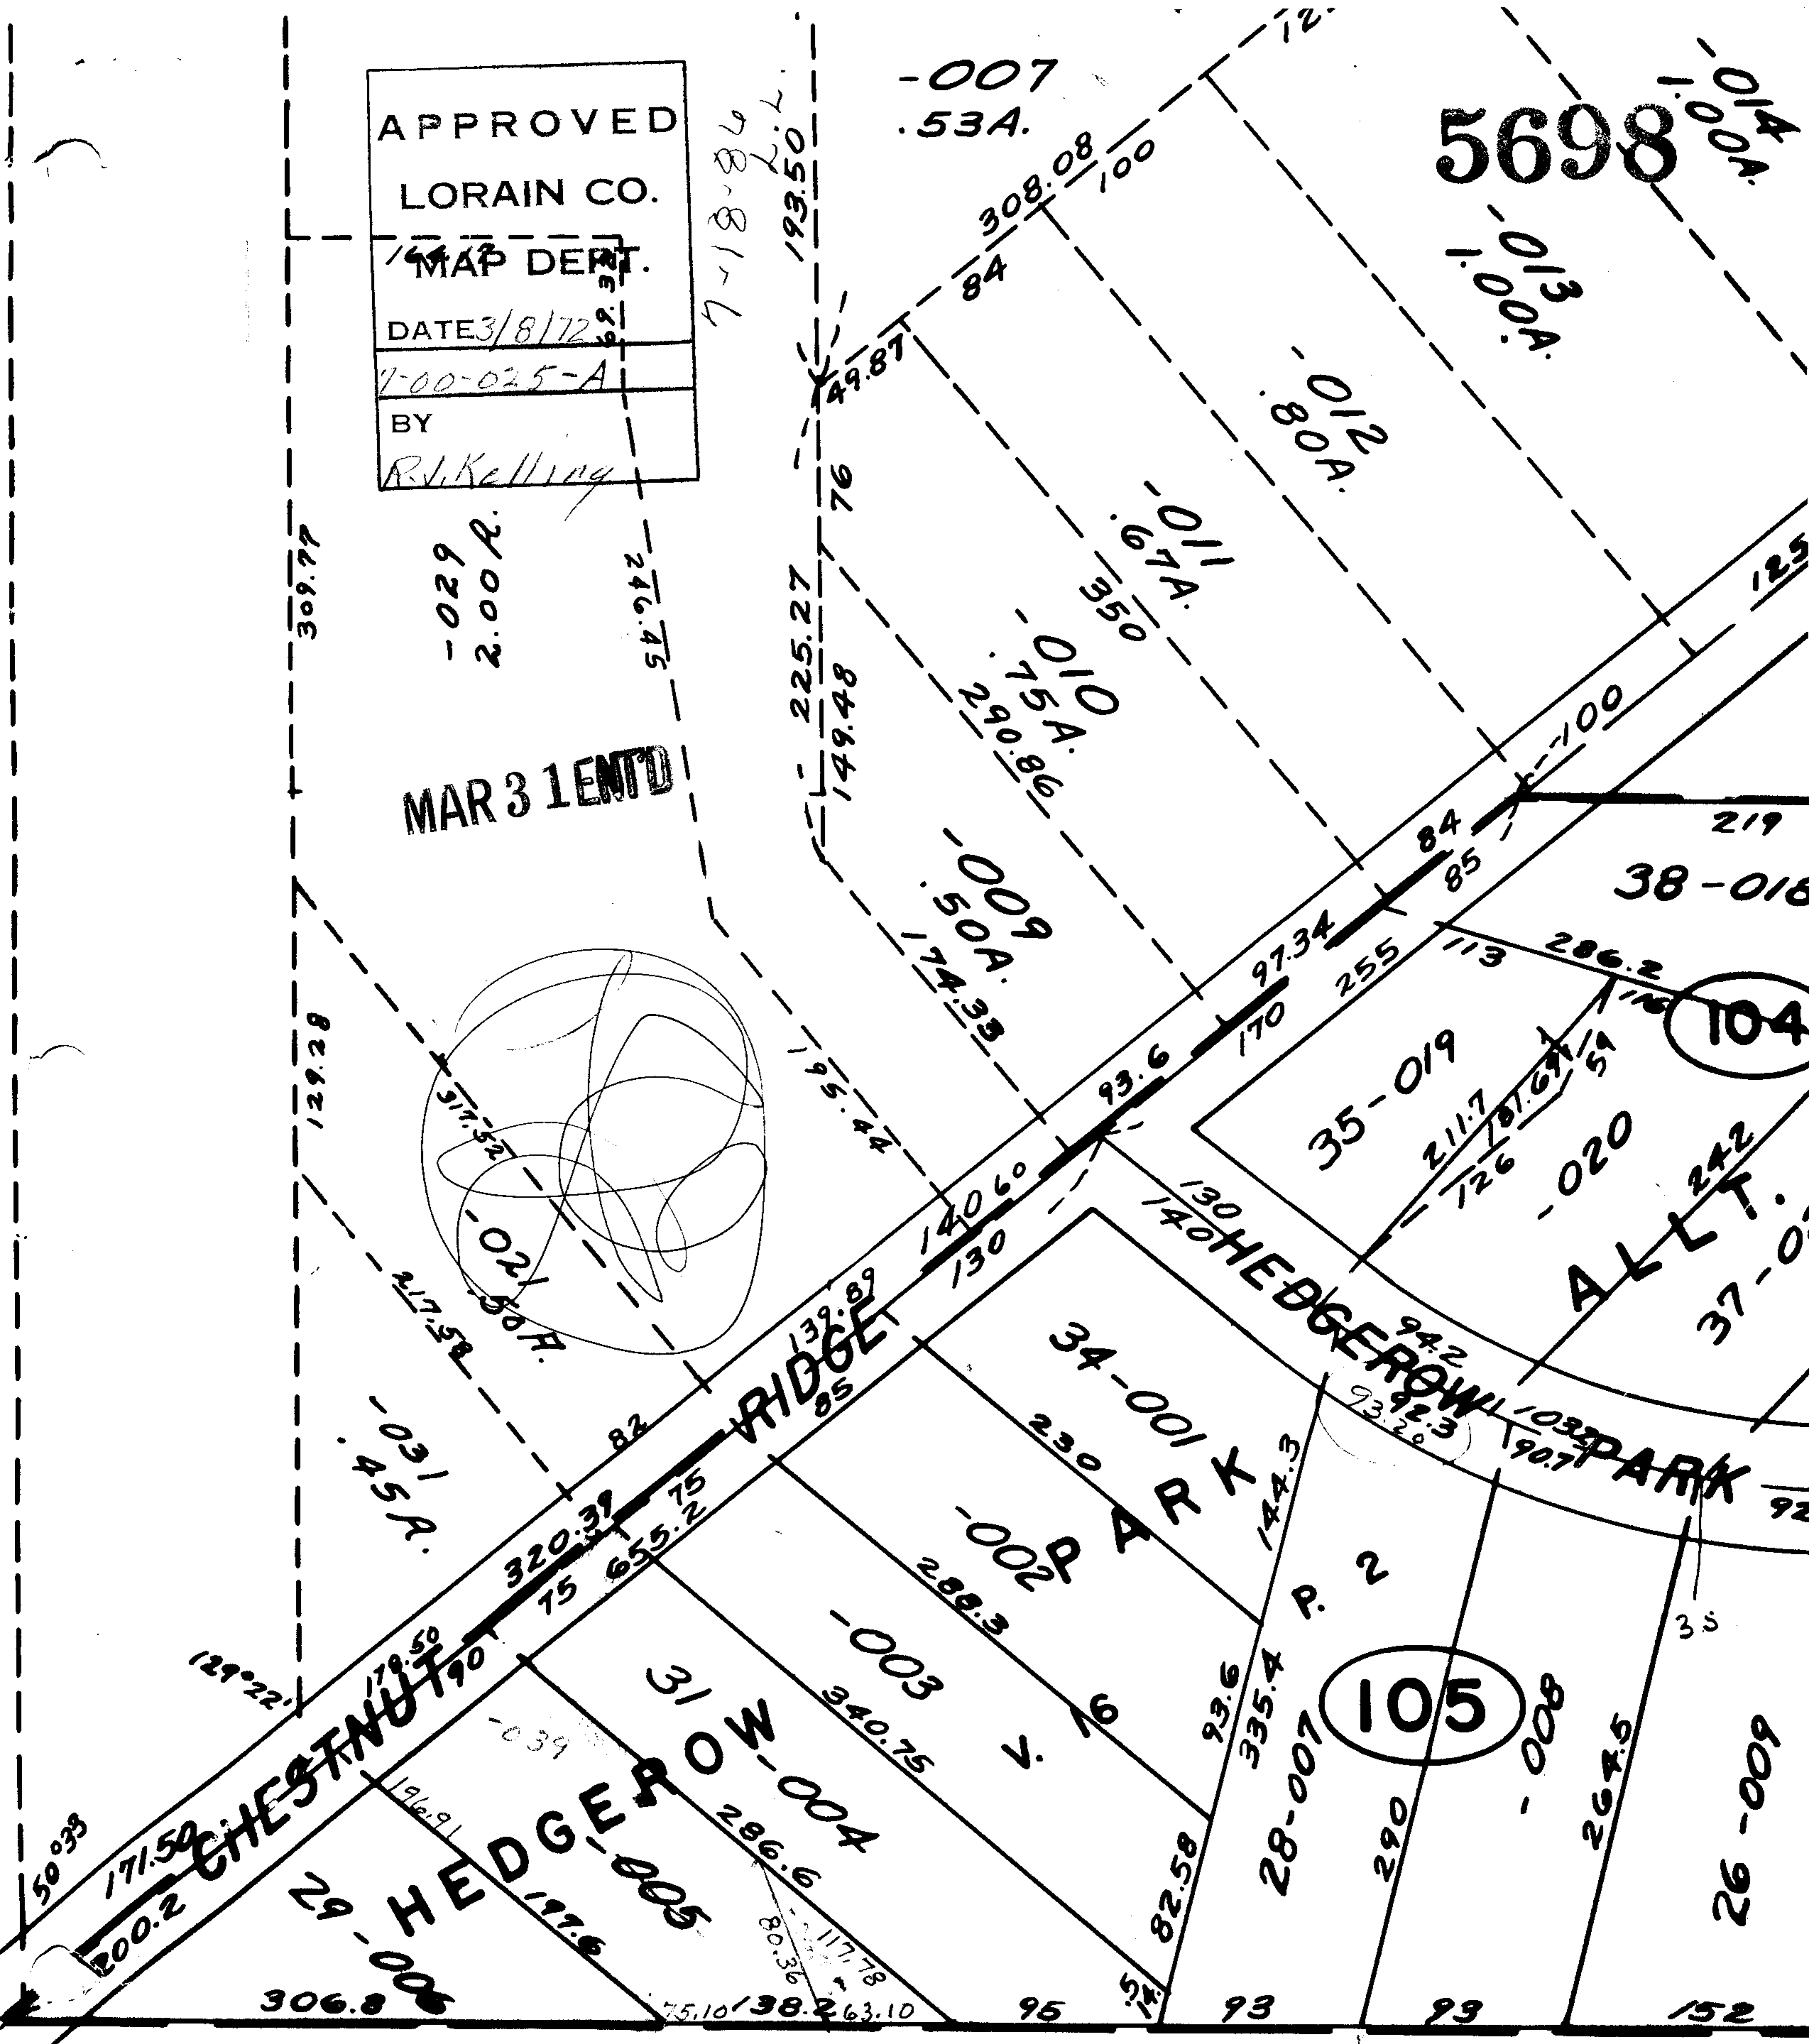


APPROVED
 LORAIN CO.
 MAP DEPT.
 DATE 3/8/72
 1-00-025-A
 BY
 R.V. Kelling

7-18-86

5698

MAR 3 1972

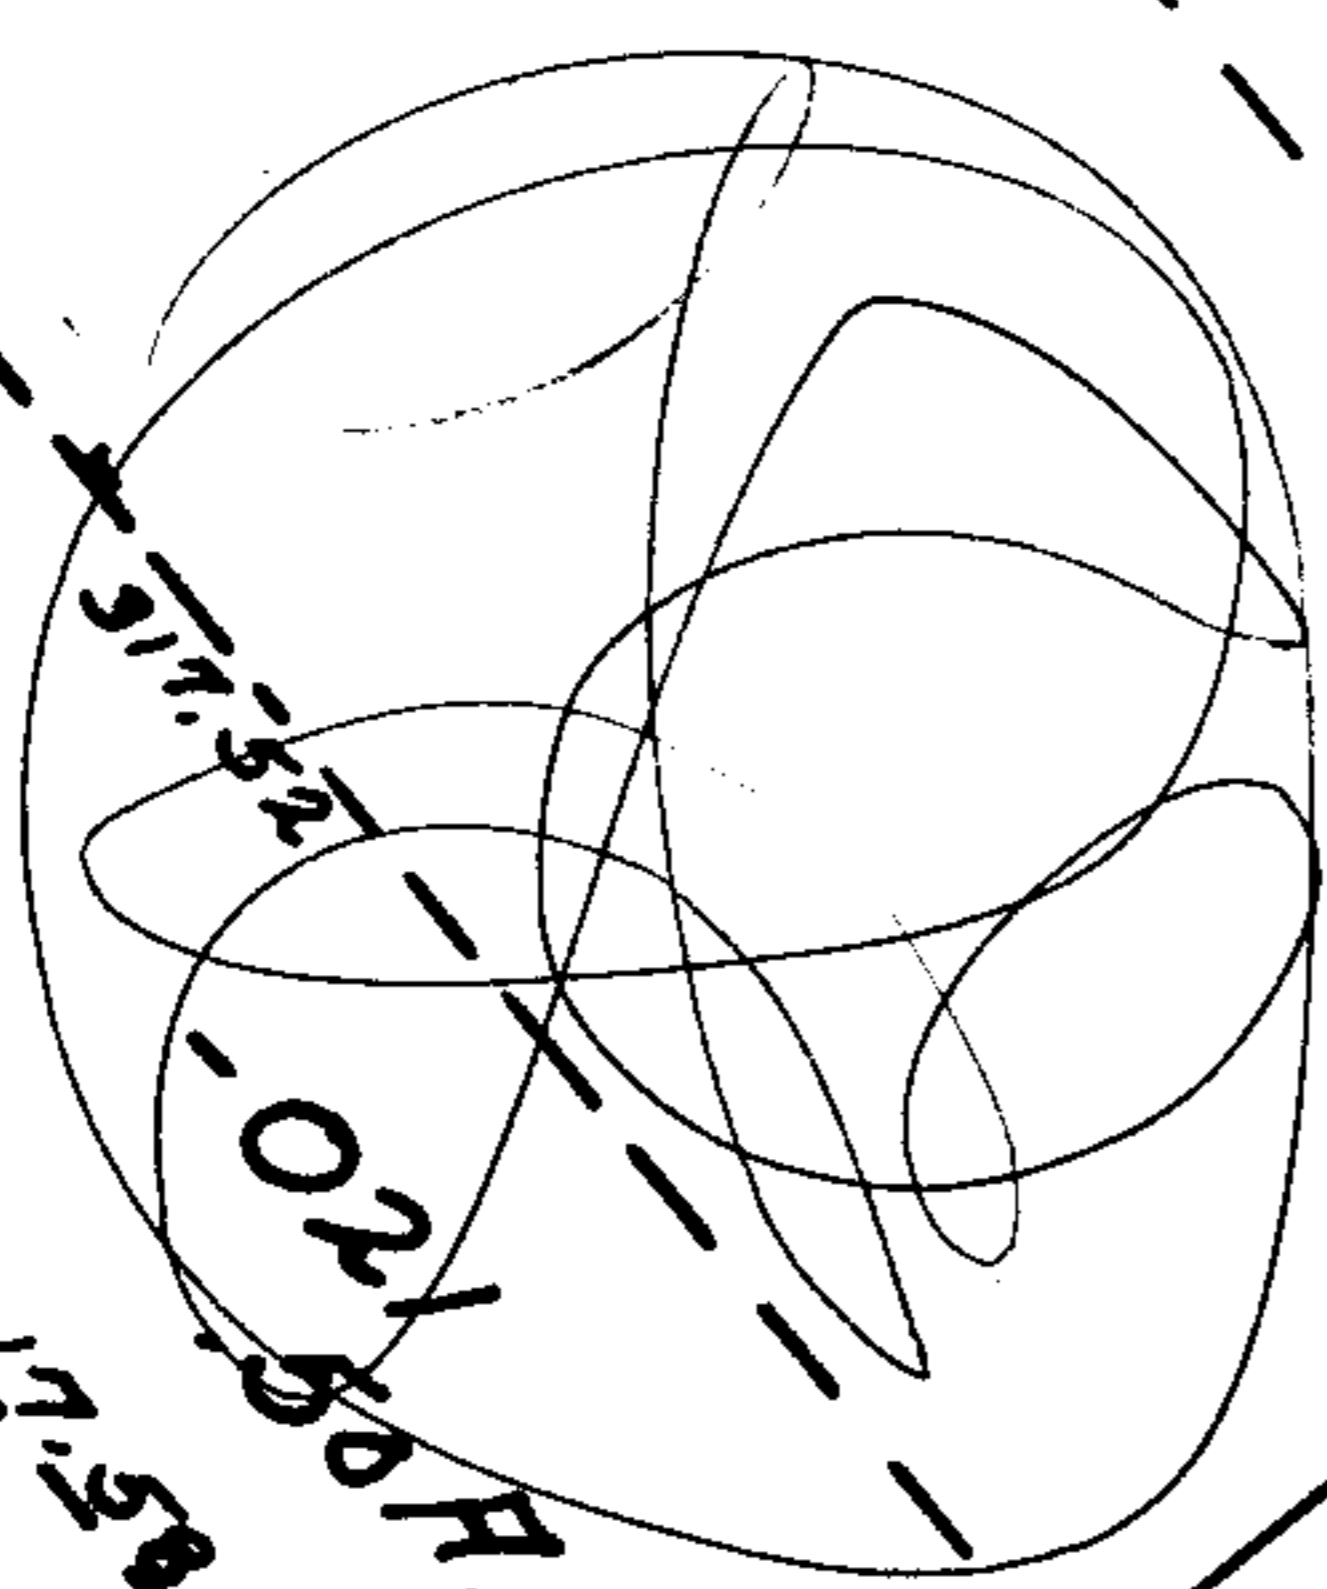

00-025-C

Handwritten signature or initials at the bottom right of the map.