


877.62


5801

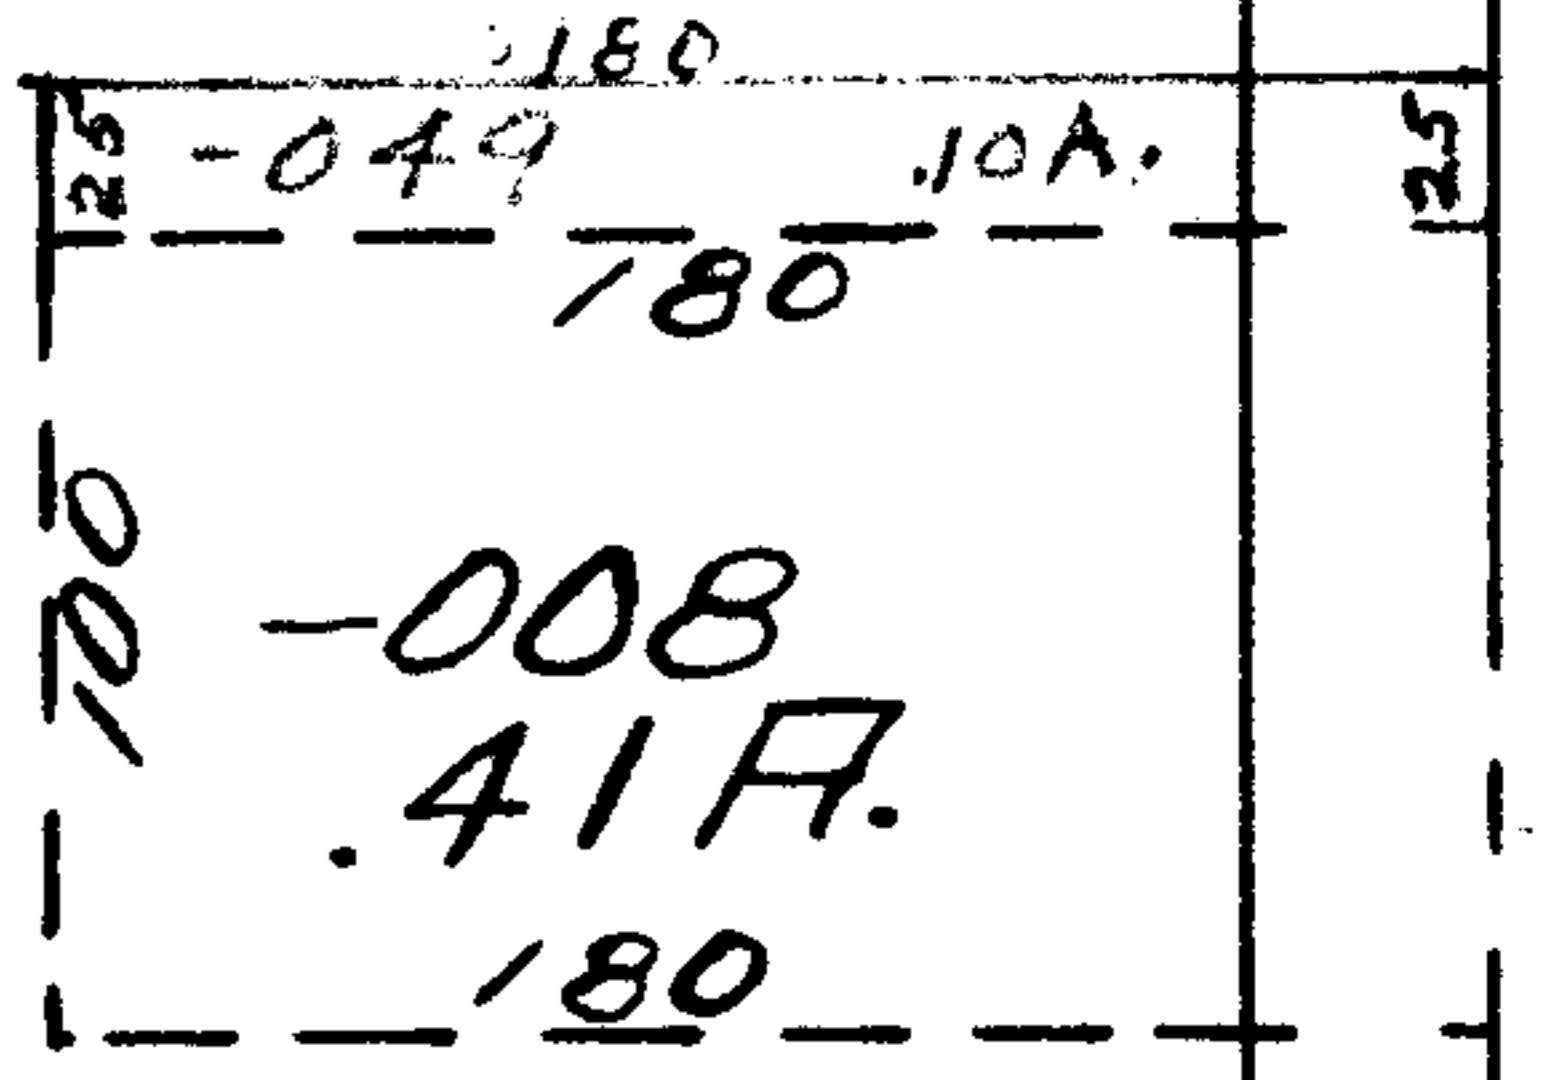

325 RD.




-050
 -007
 15.85A.
 15.75

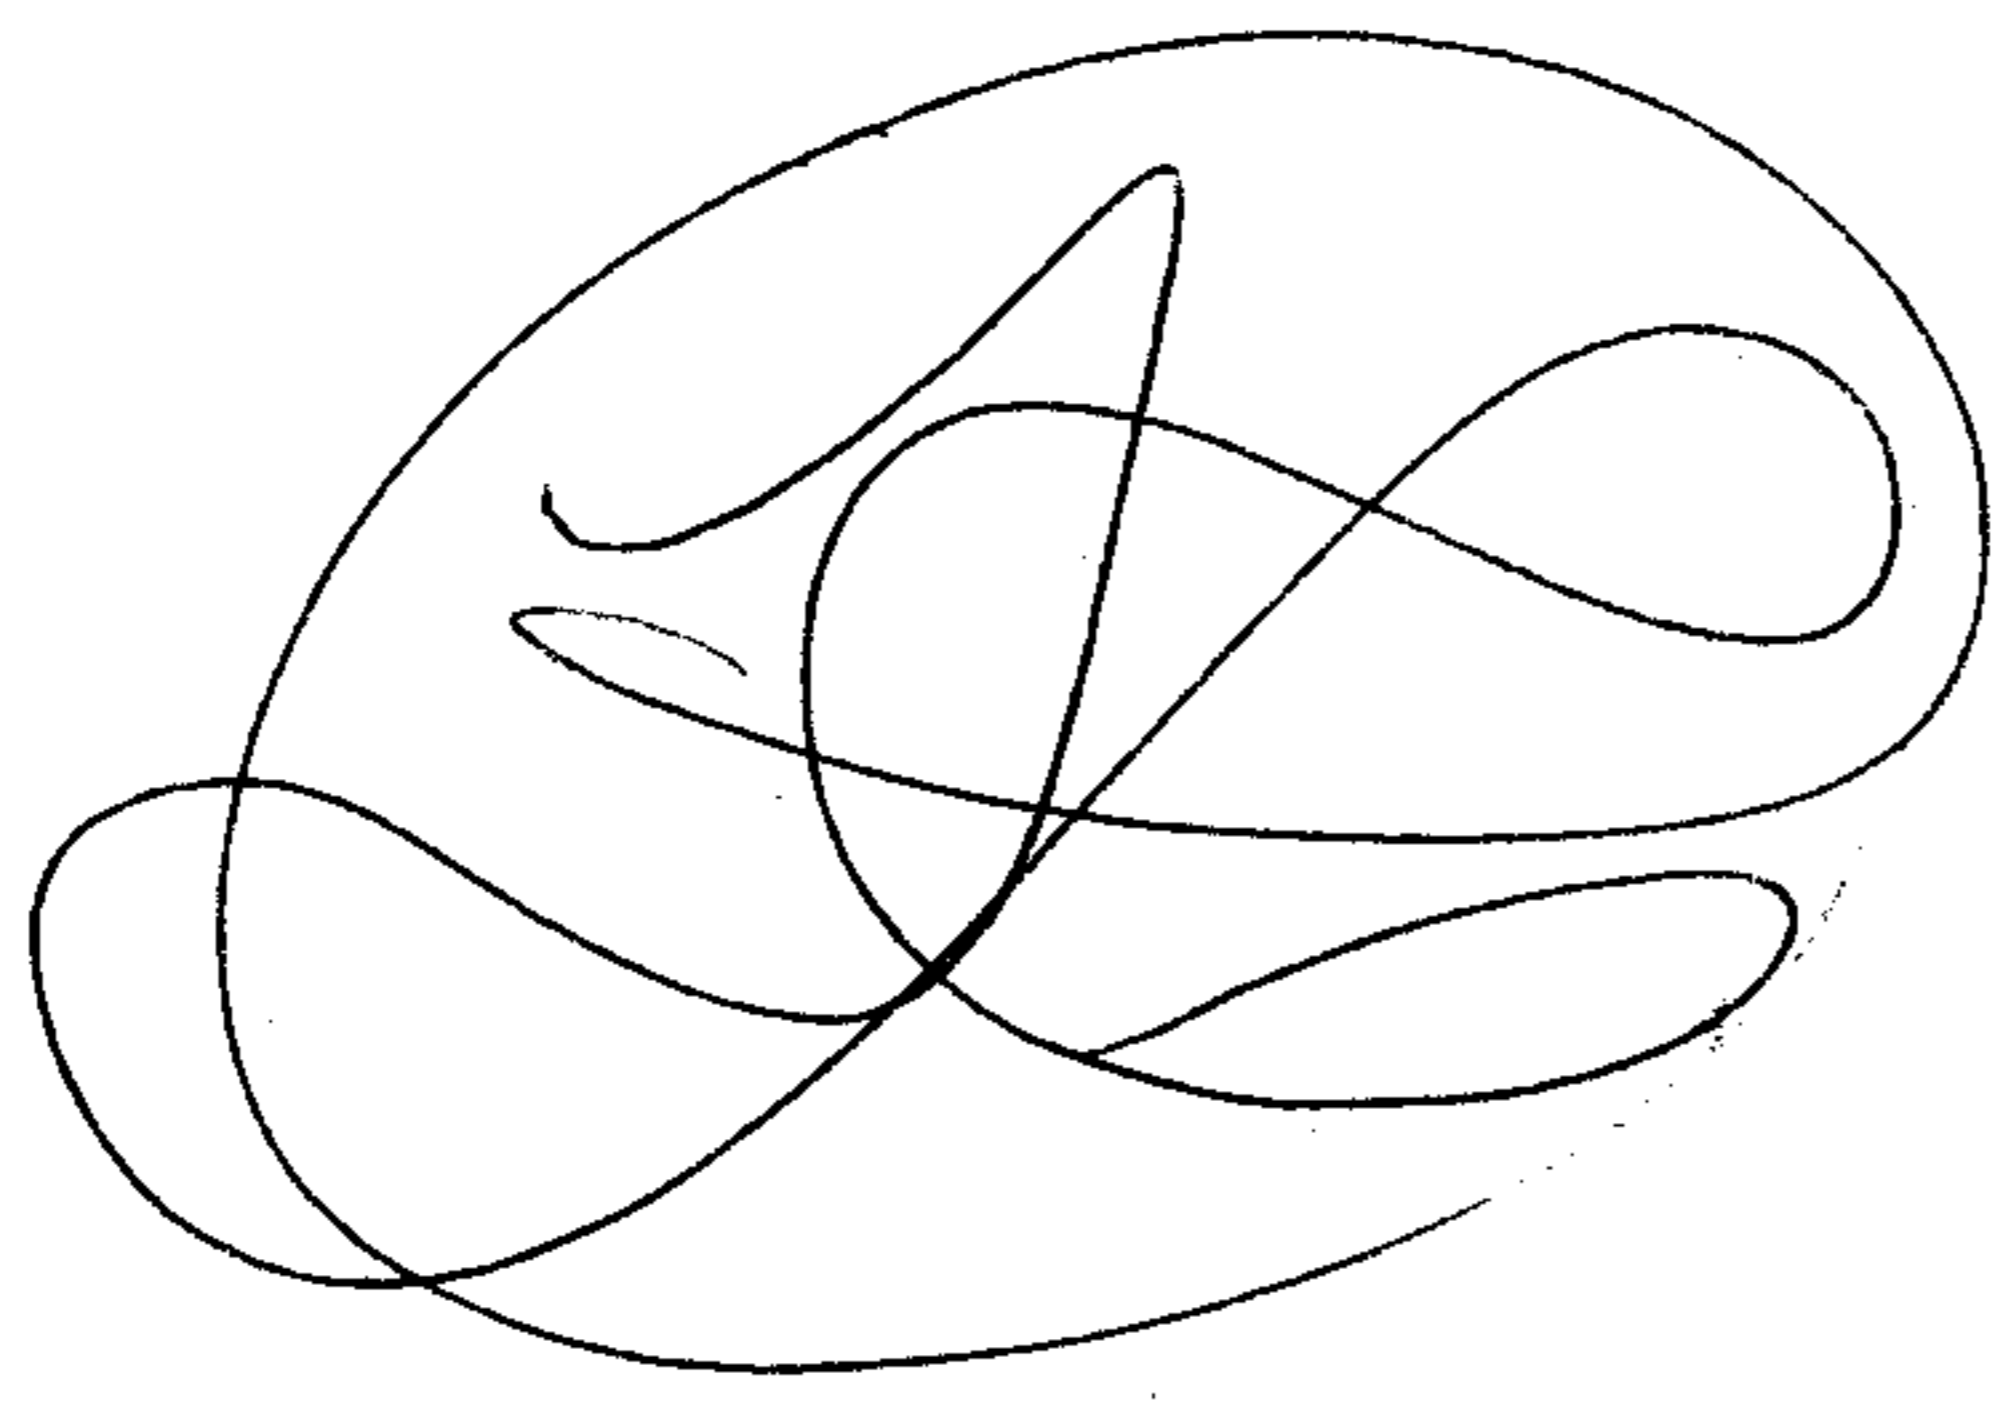

S.S.
 7-23-86

APPROVED
LORAIN CO.
MAP DEPT.
 DATE 4/13/72
 11-00-084
 BY
 R. V. Kelling

2/1/72

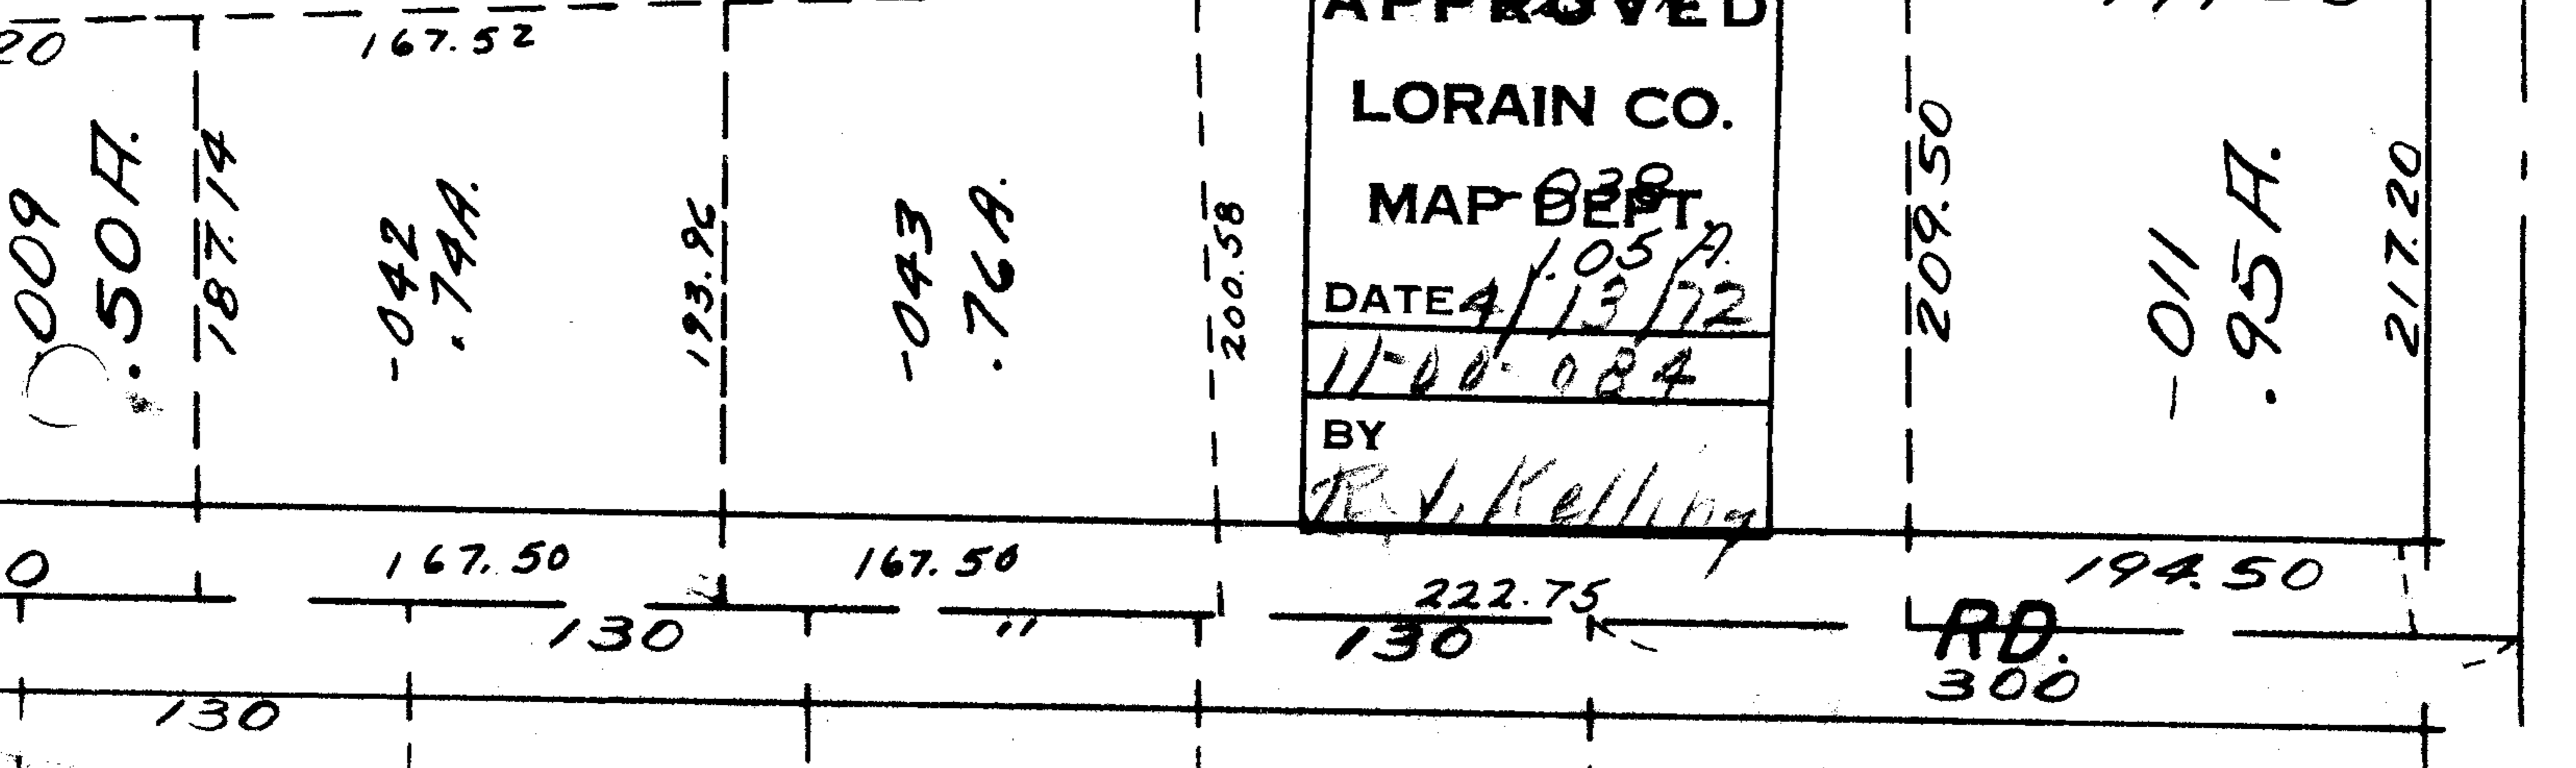

384.25