



5852

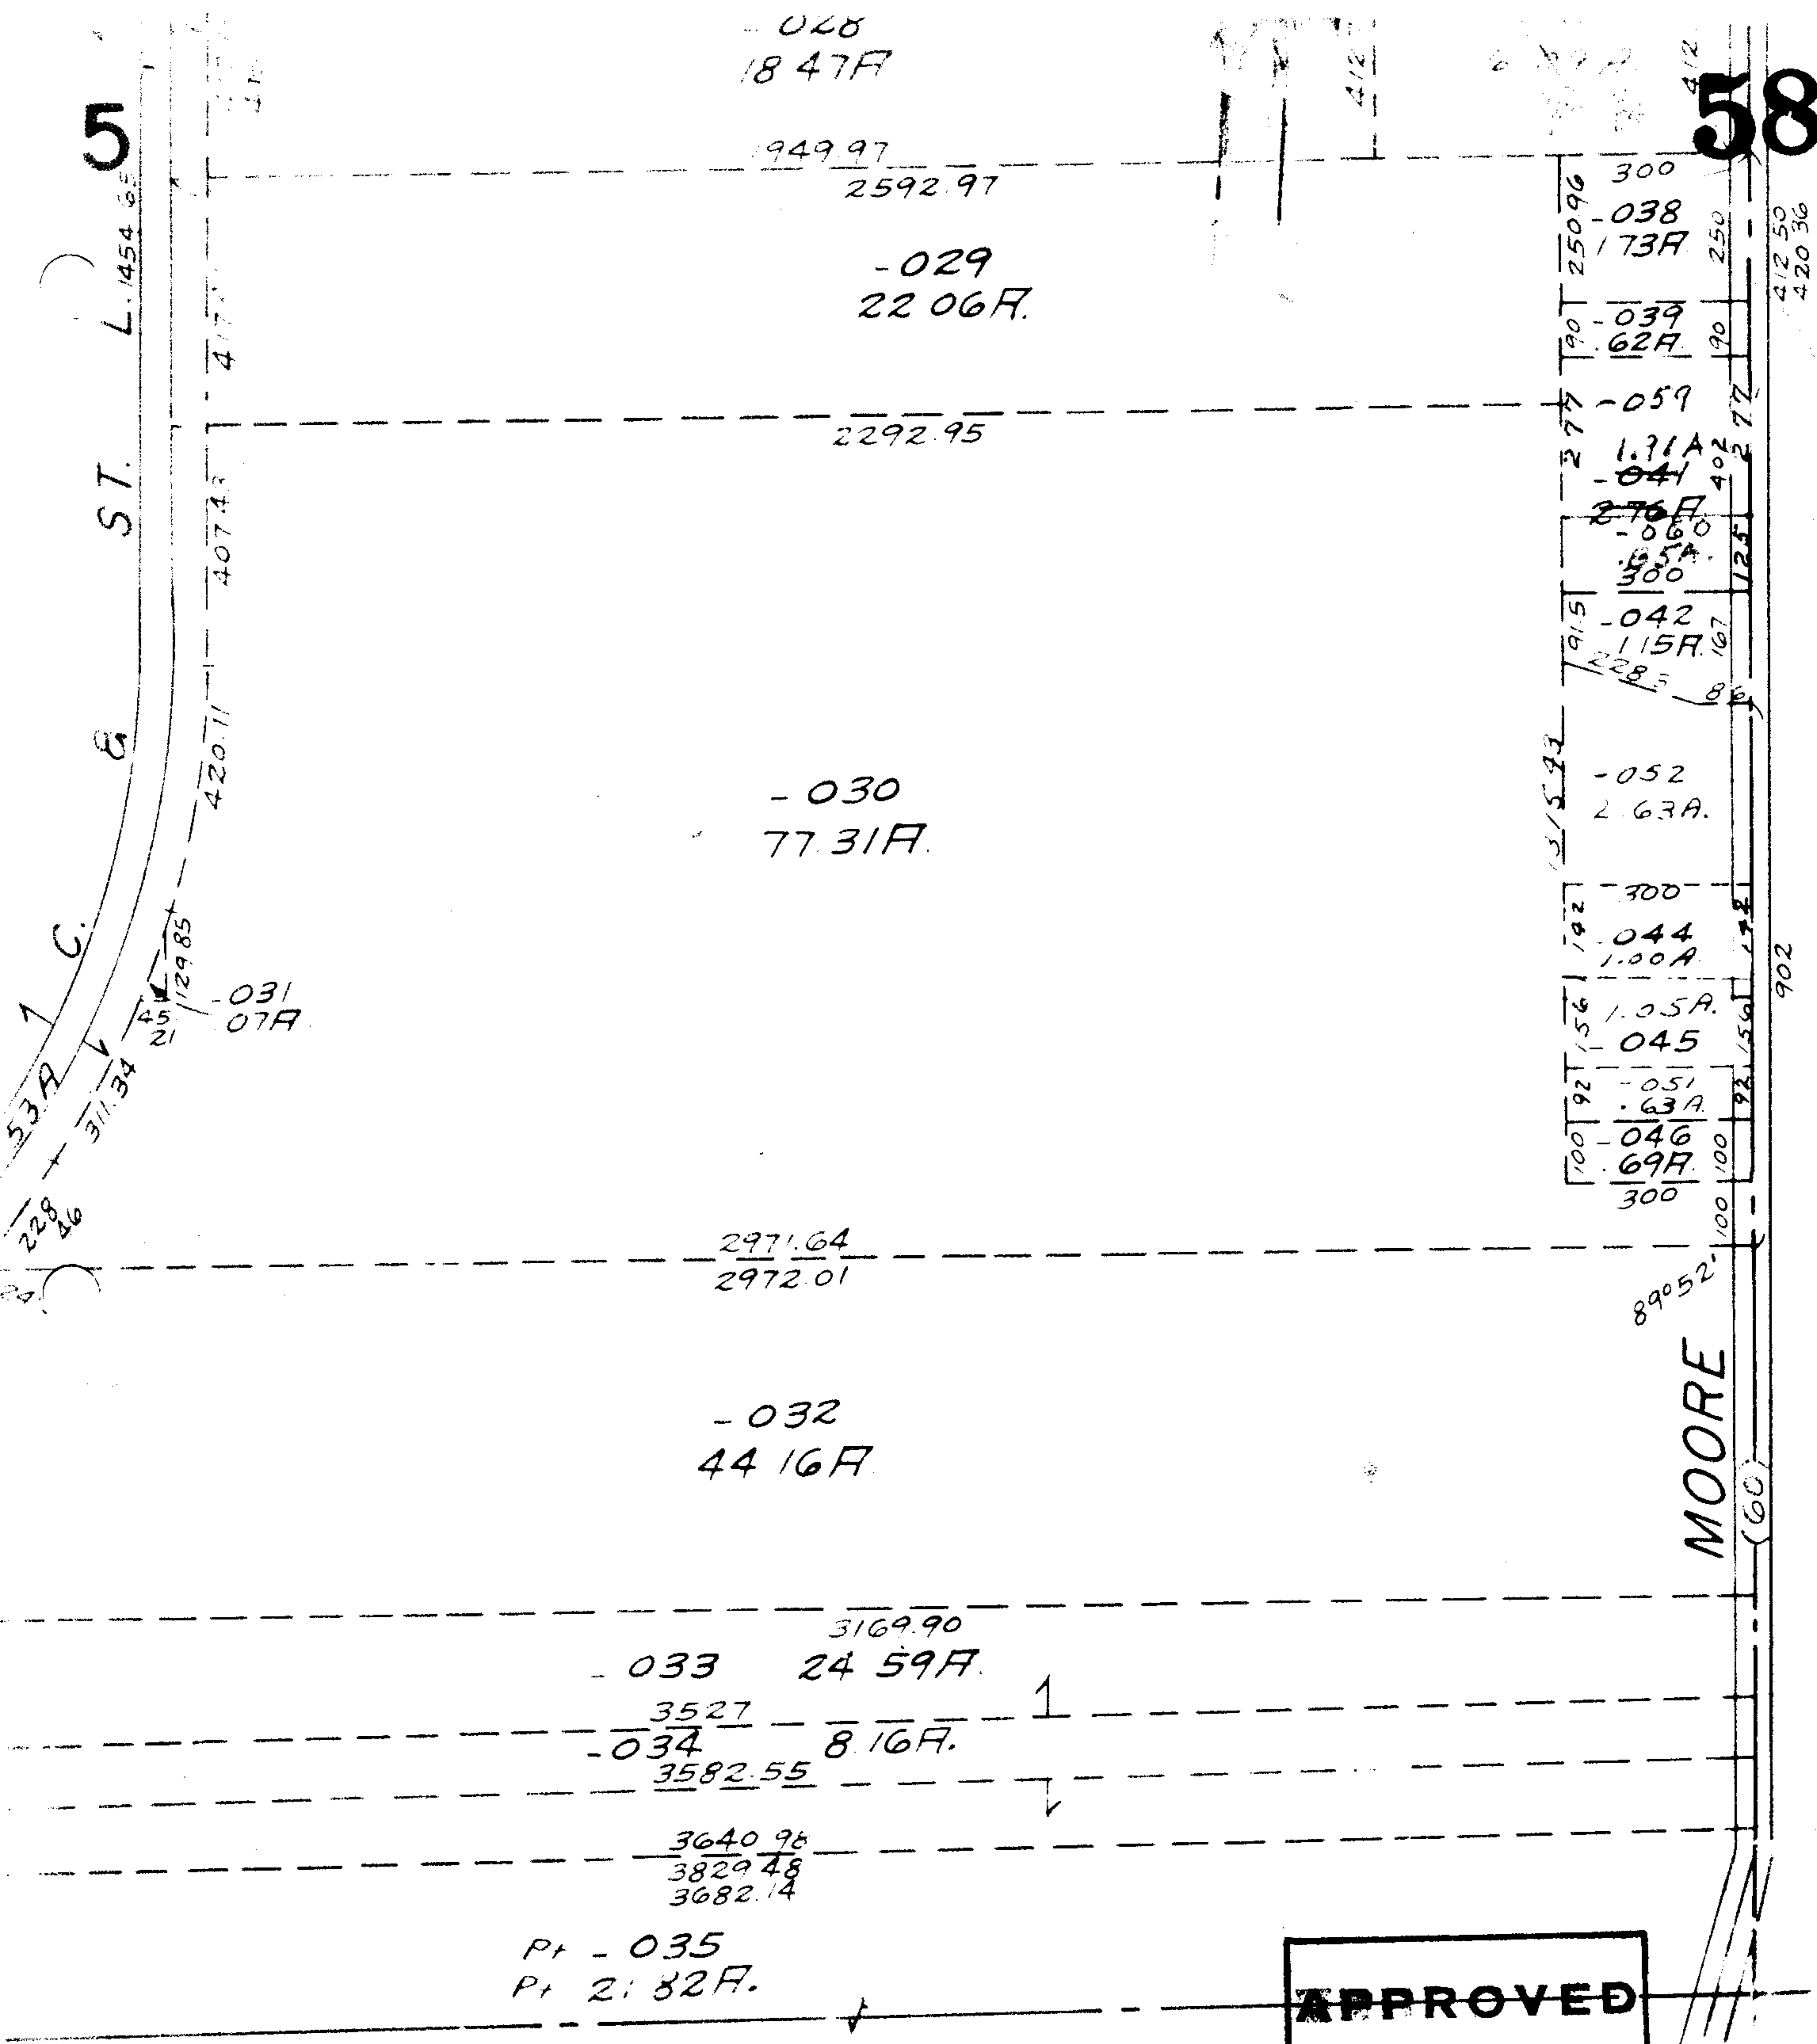

APPROVED
LORAIN CO.
MAP DEPT.
 DATE 4/28/72
 4-A
 BY
 R.J. Kelling

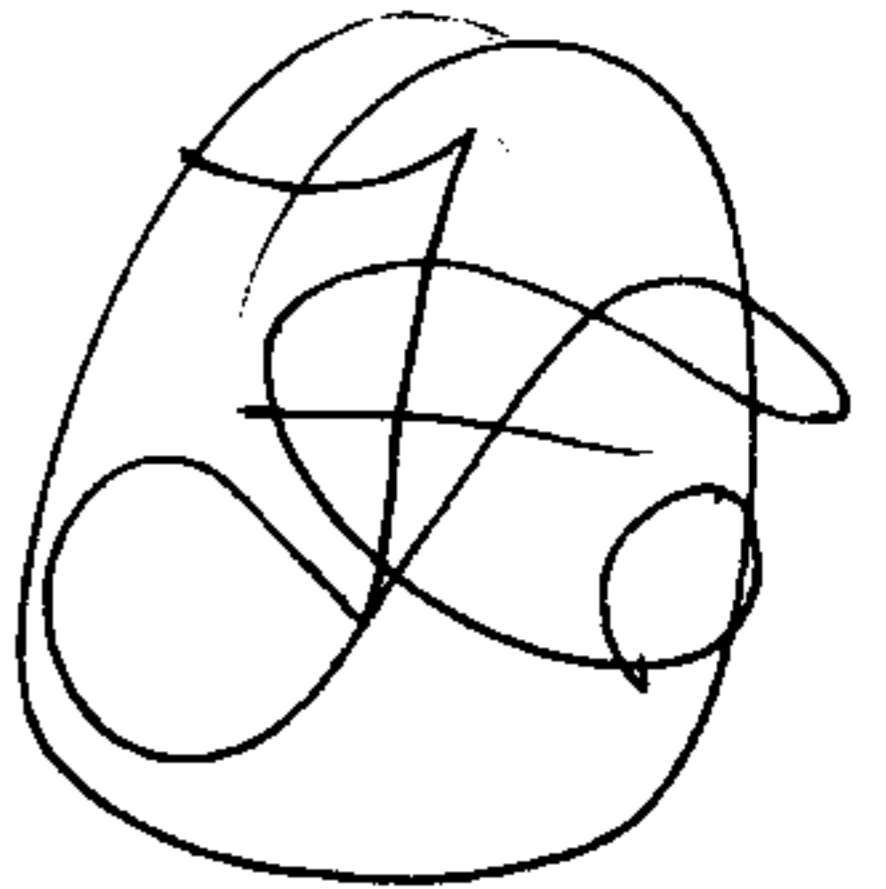

SEE 4-E

AGE

SECTIONS 5 8 6