

-005
19.00 A.

See Also

8-00-093A

-001 014
21.00 A. 19.90 A.

08-00-093-000-025

Pt. -002
Pt. 21.89 A.

6179
-005
12.82 A.

6179
 APPROVED
 LORAIN CO.
 MAP DEPT.
 DATE 8-2-72
 8B+8-00-093A
 BY L.W. Hall

-006
82.91 A. Total

100

SEE 8-C

1302.30
1436.82

-007
39.32 A.

8B








1328.30
-008
7.54 A.

809.32

Pt. 08-00-101-000-019
Pt. 23.86 A.

-011 3.75 A.
 -012 3.85 A.
 -013 15.68 A.

1820.50

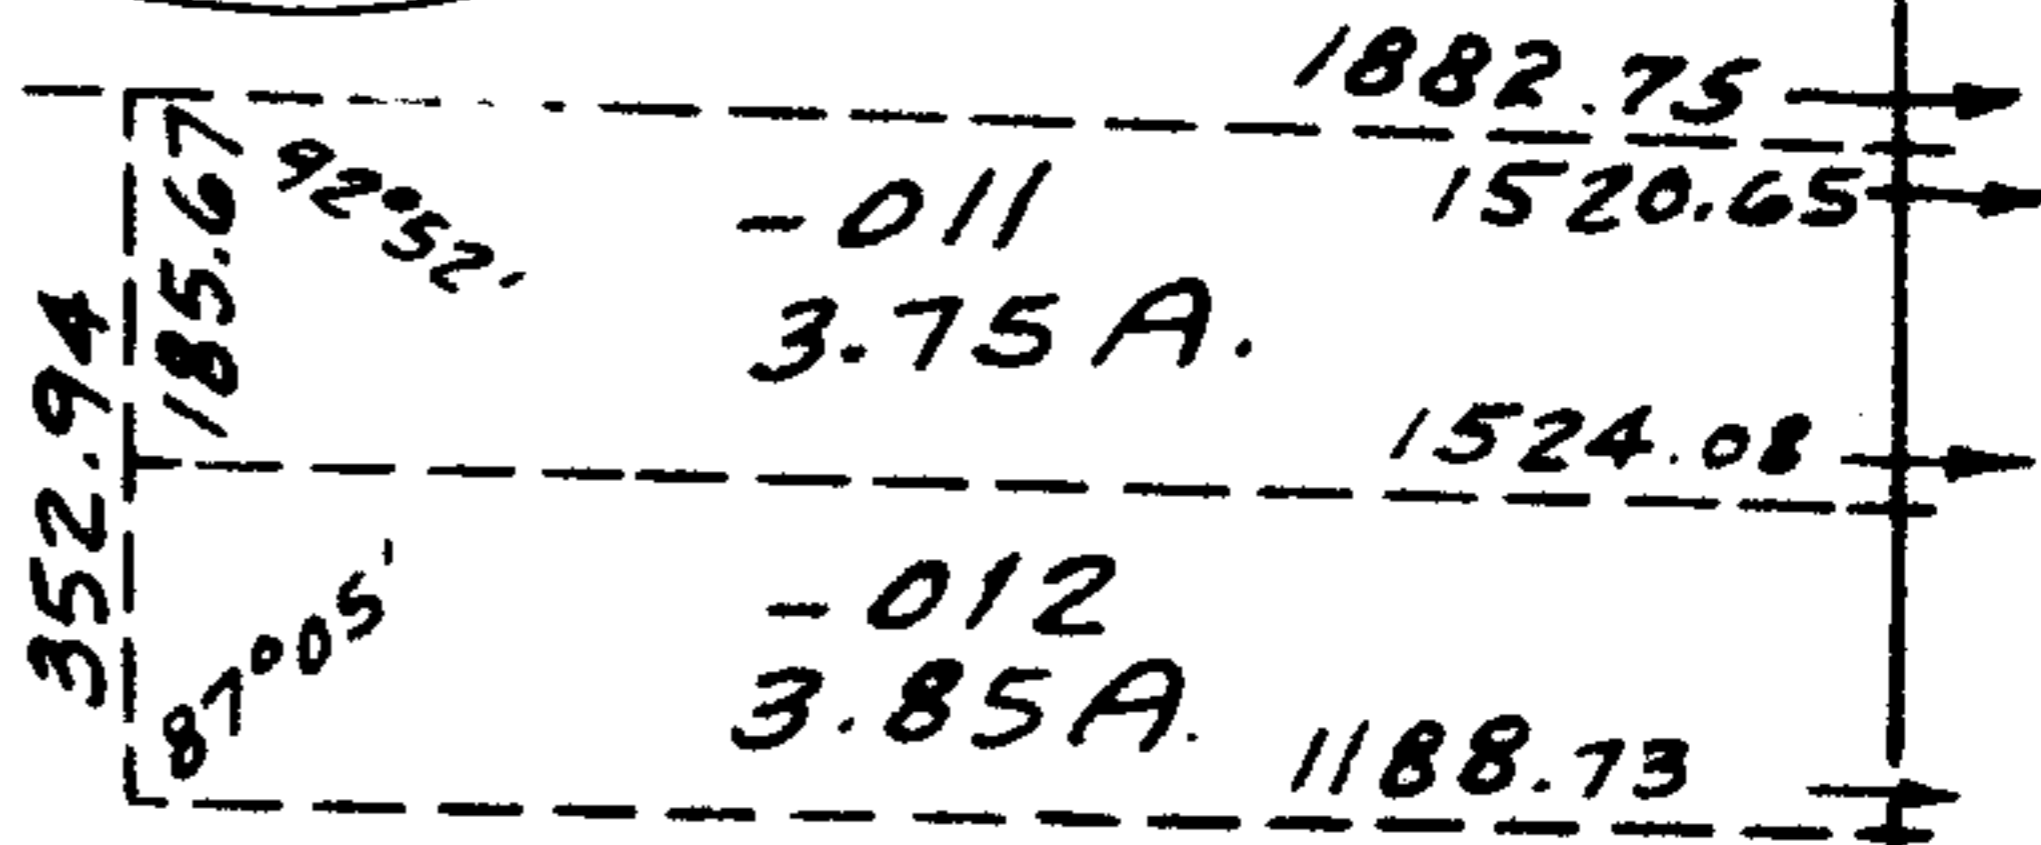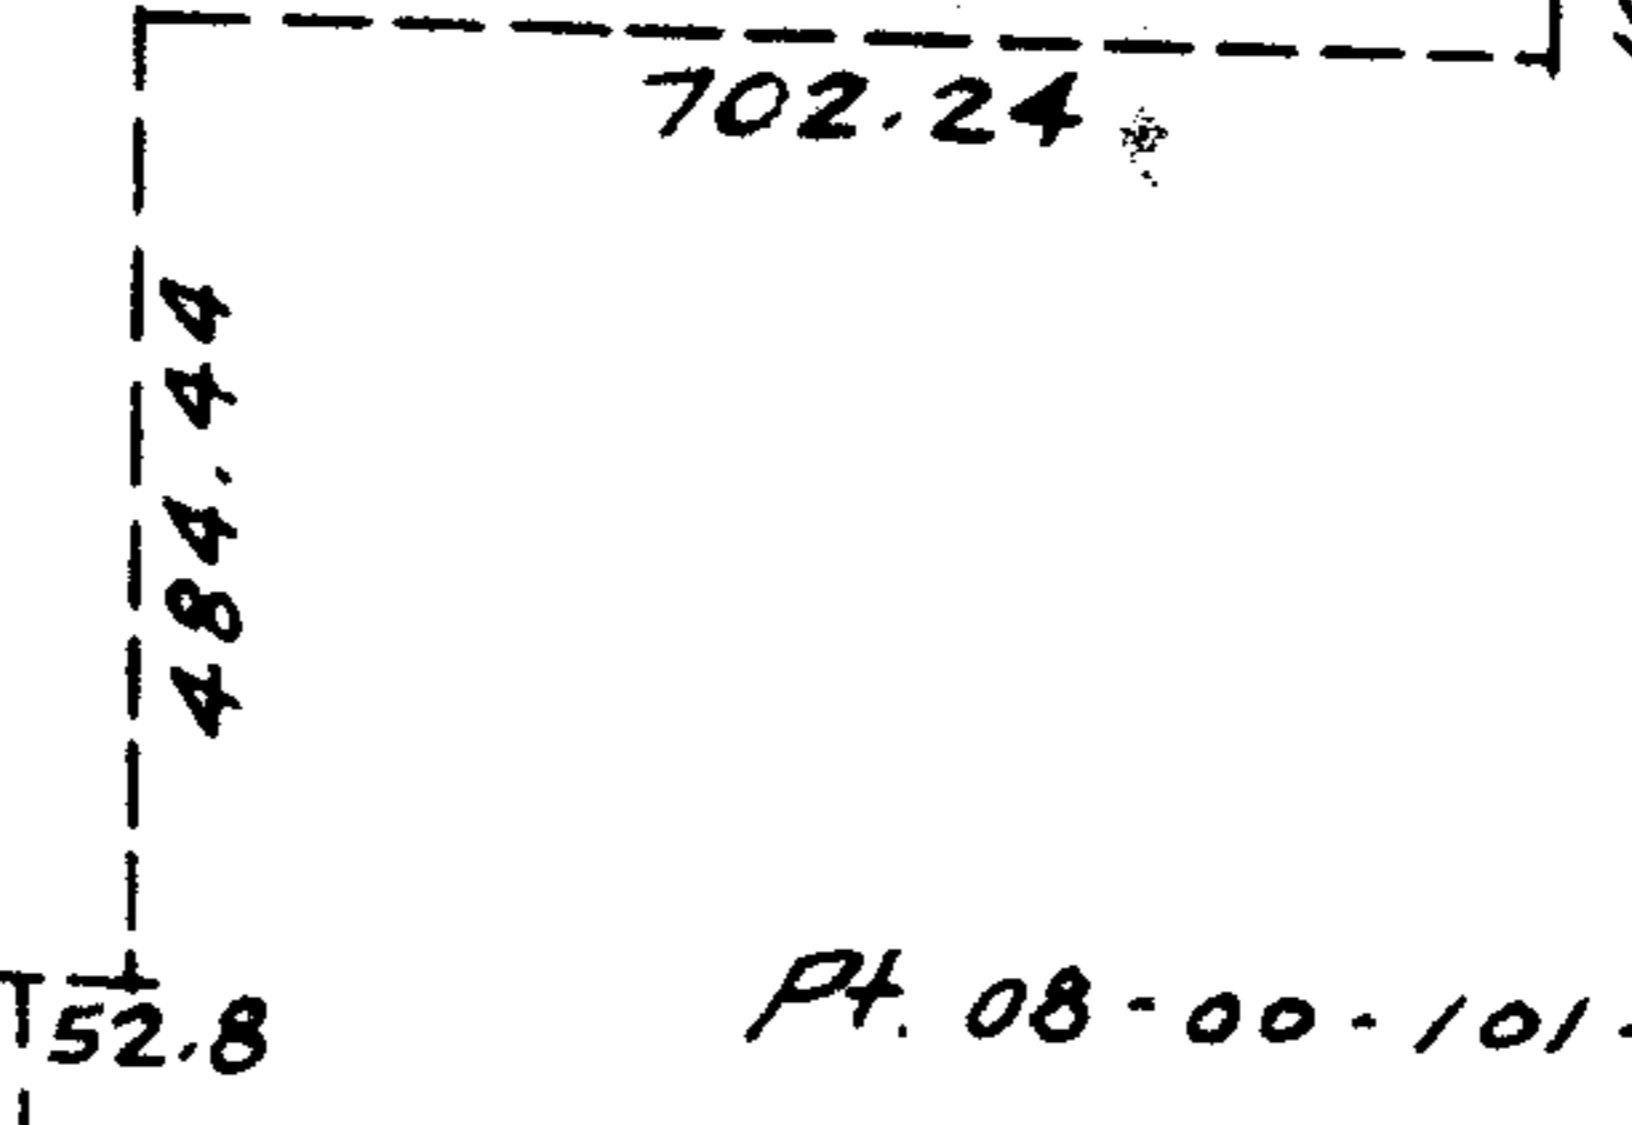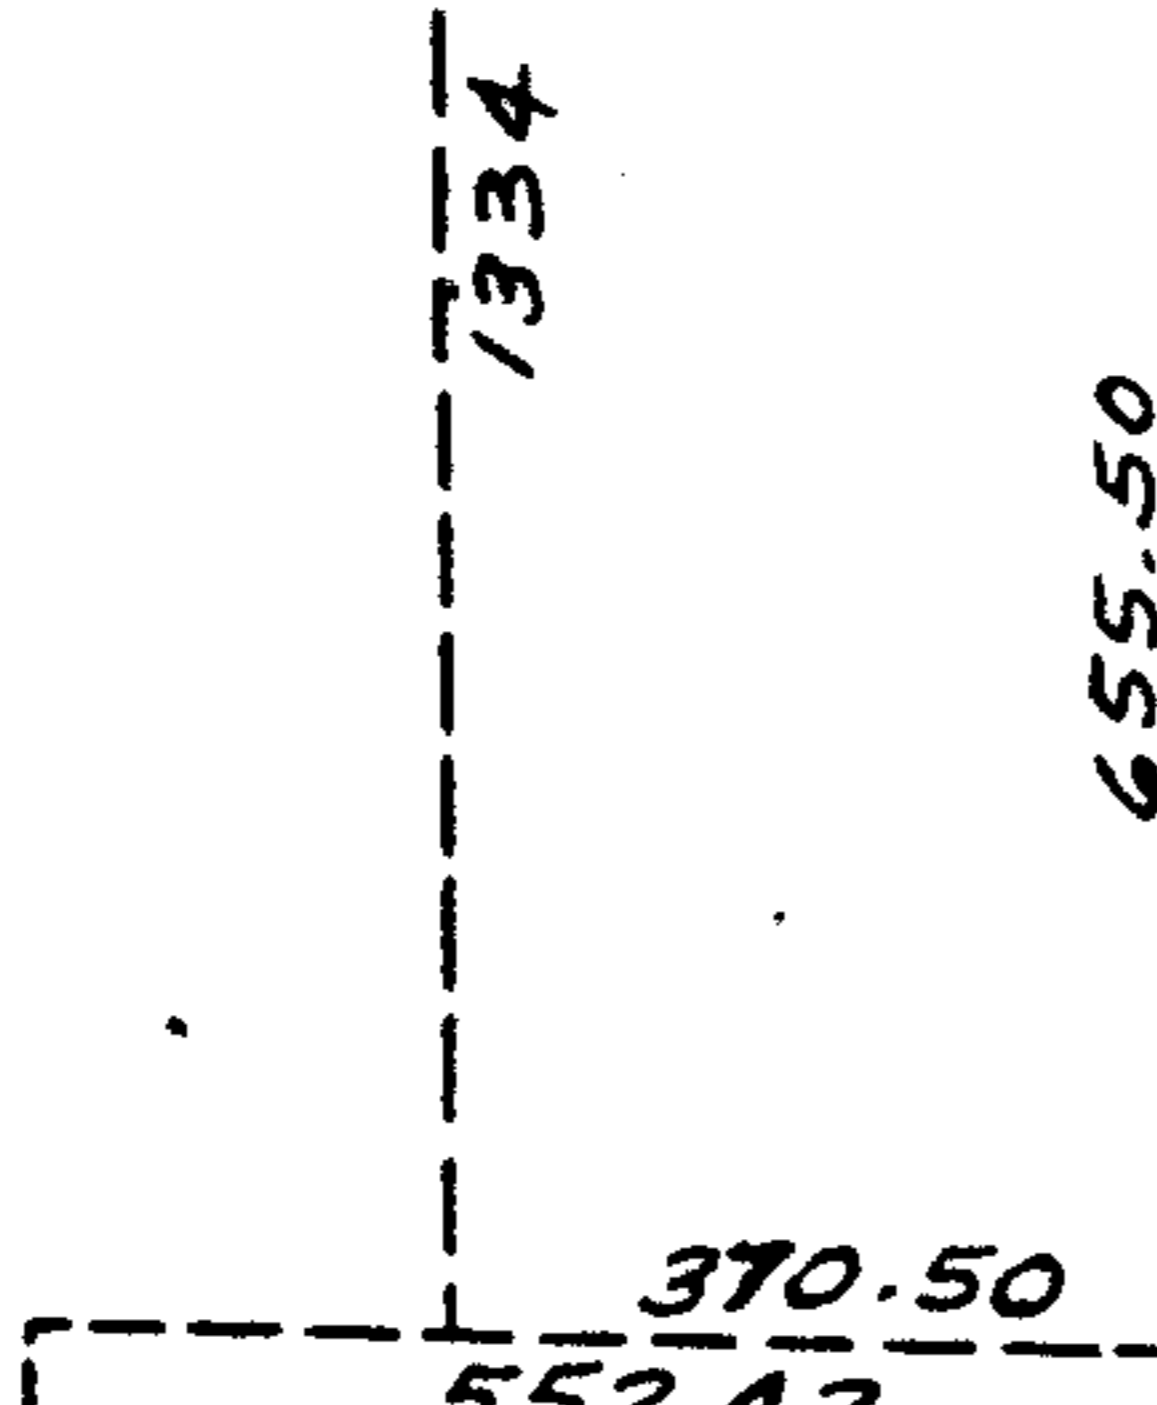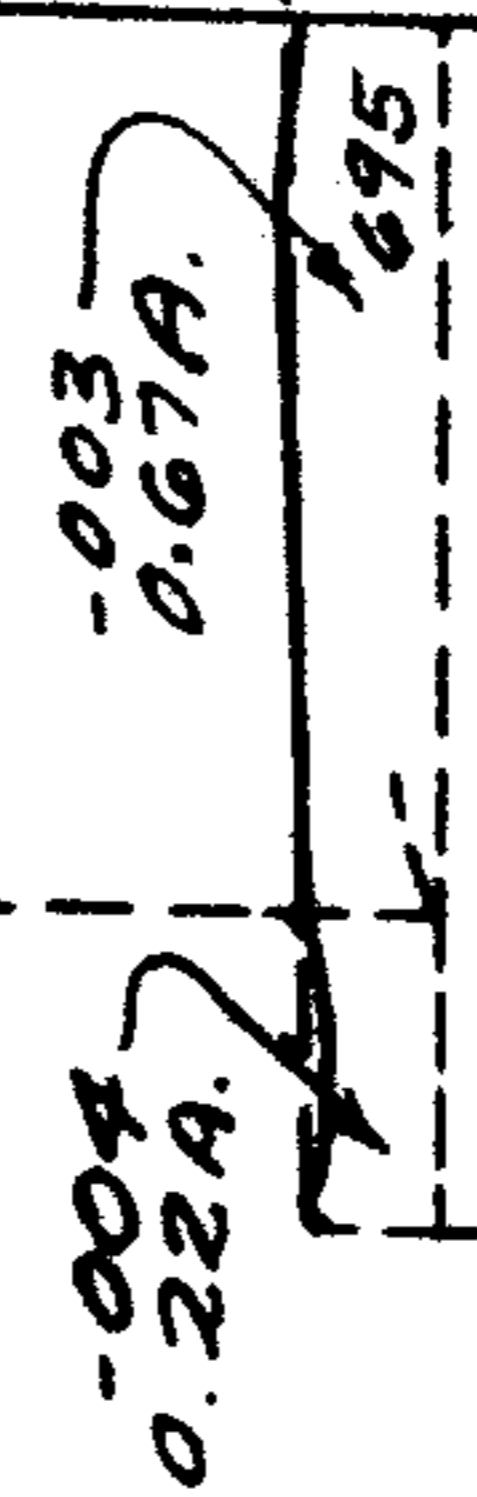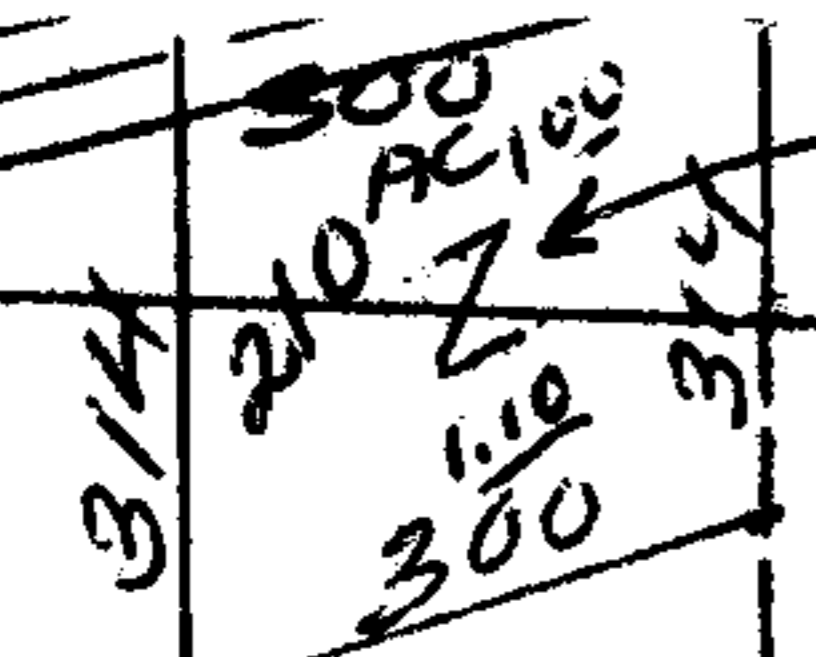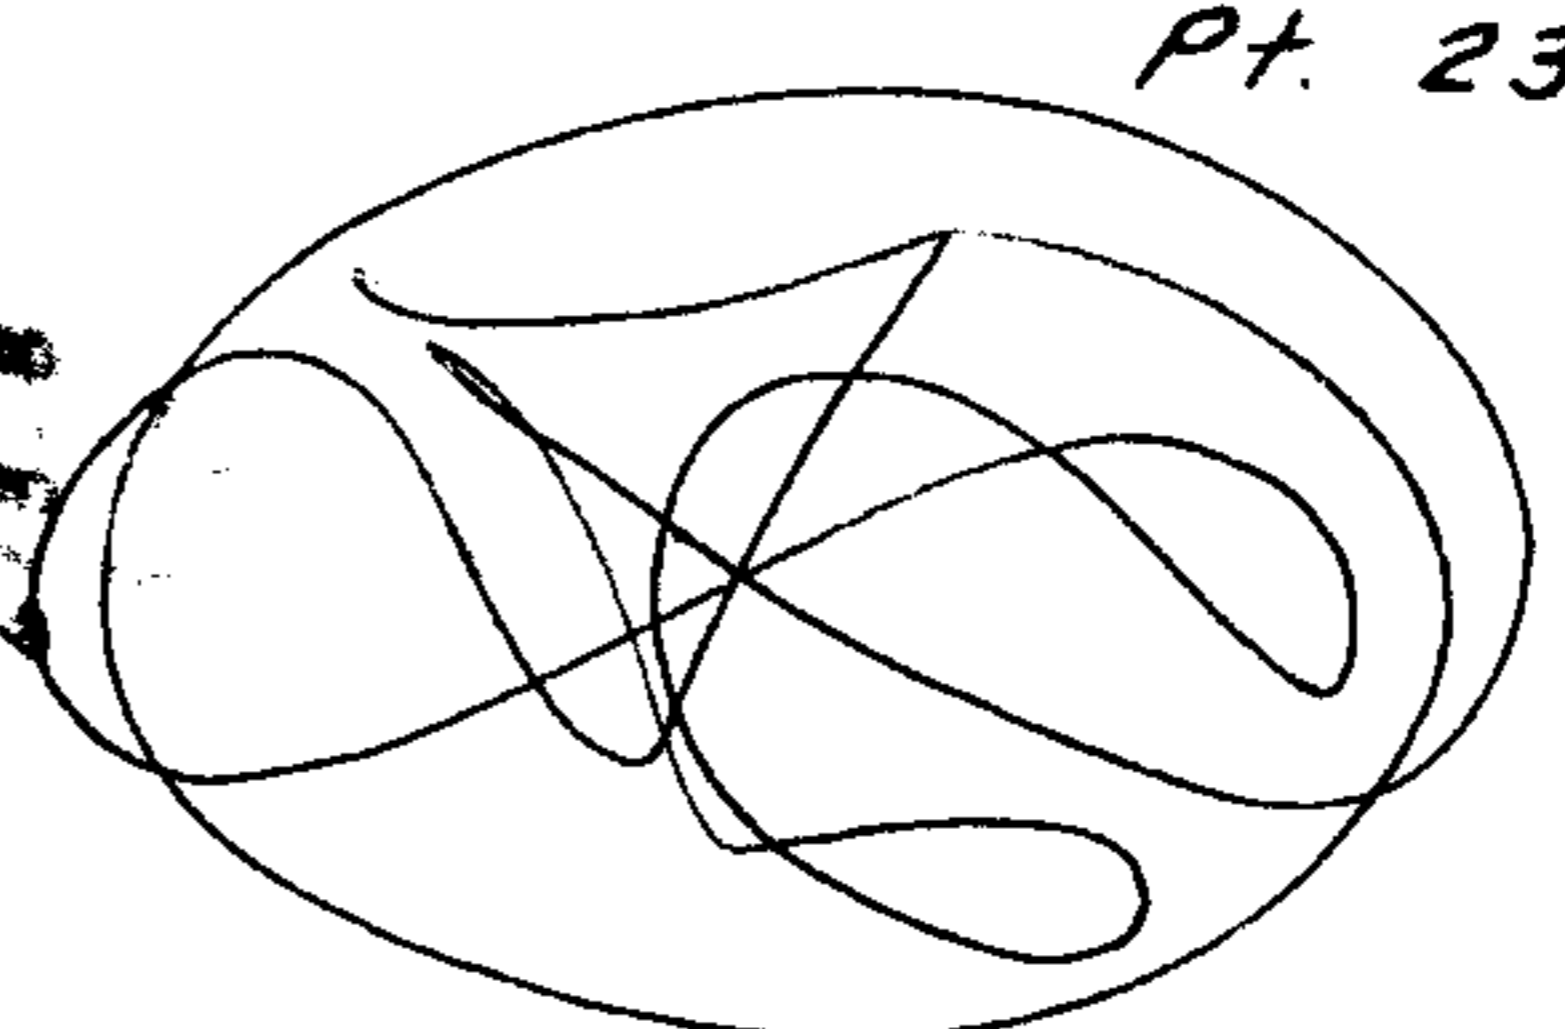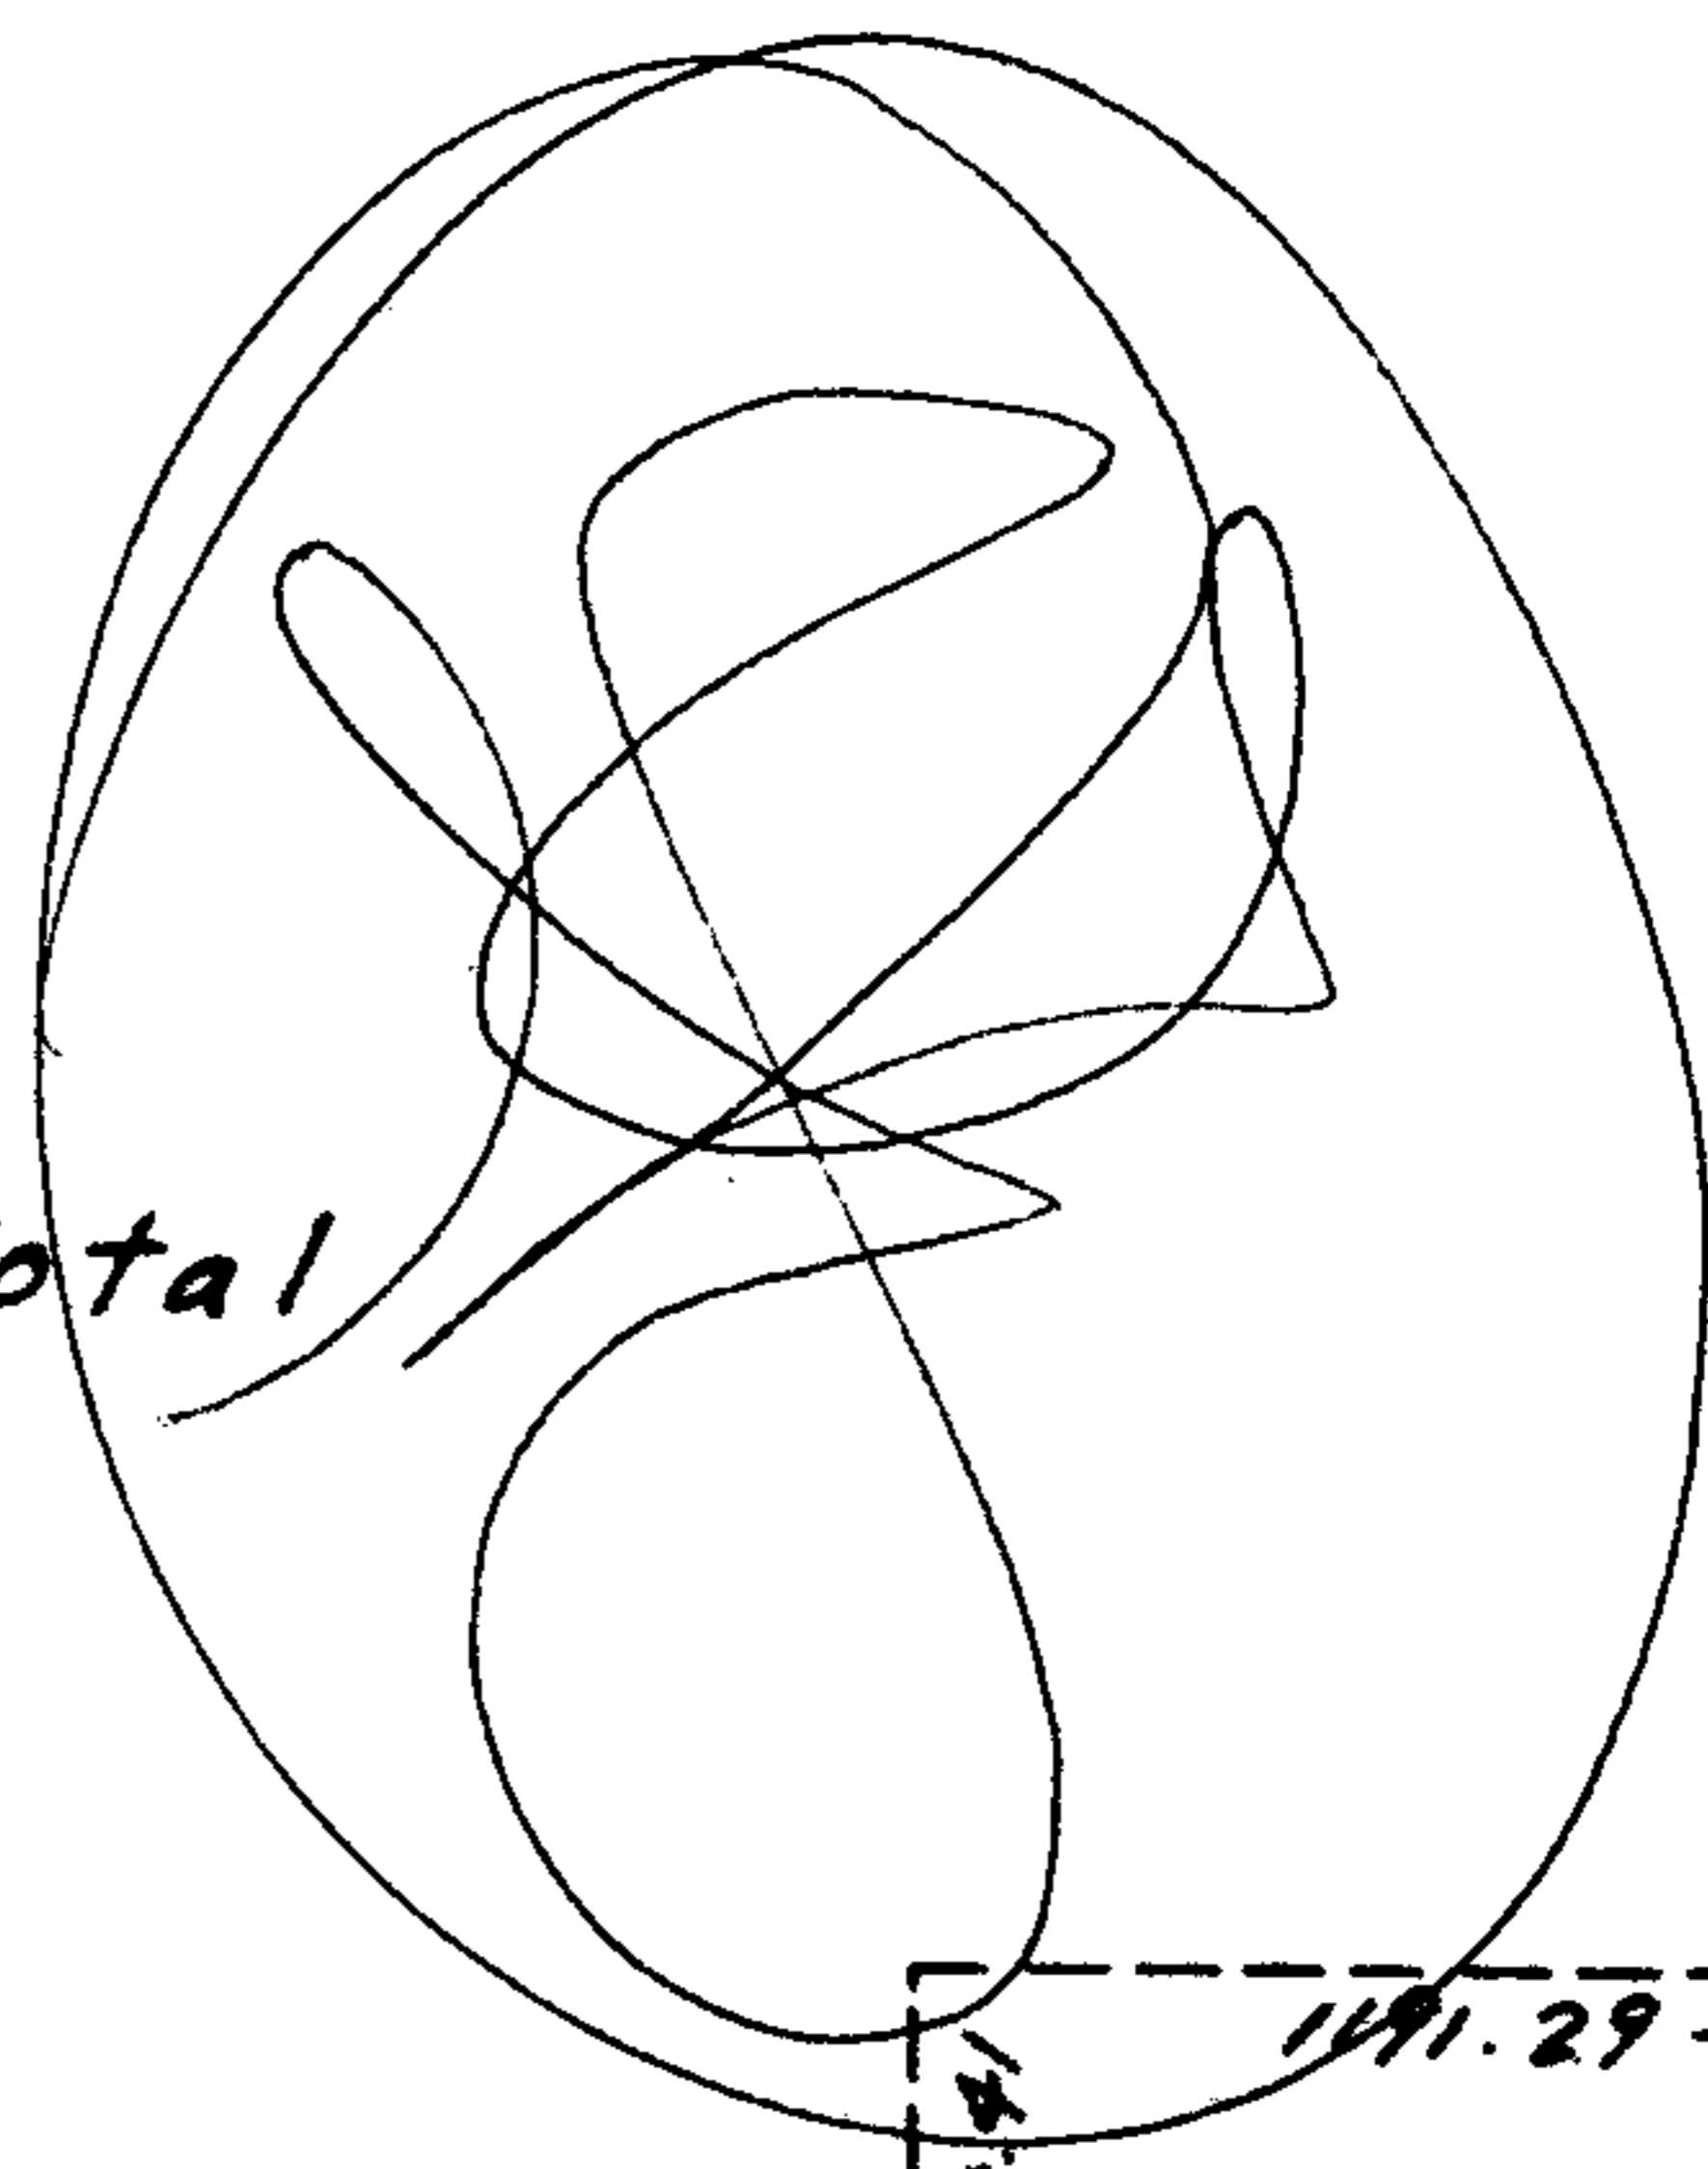

1634.16

867.24

1491.29

178.91