


6285

[Handwritten signature]


See NE North Part A156

#6285

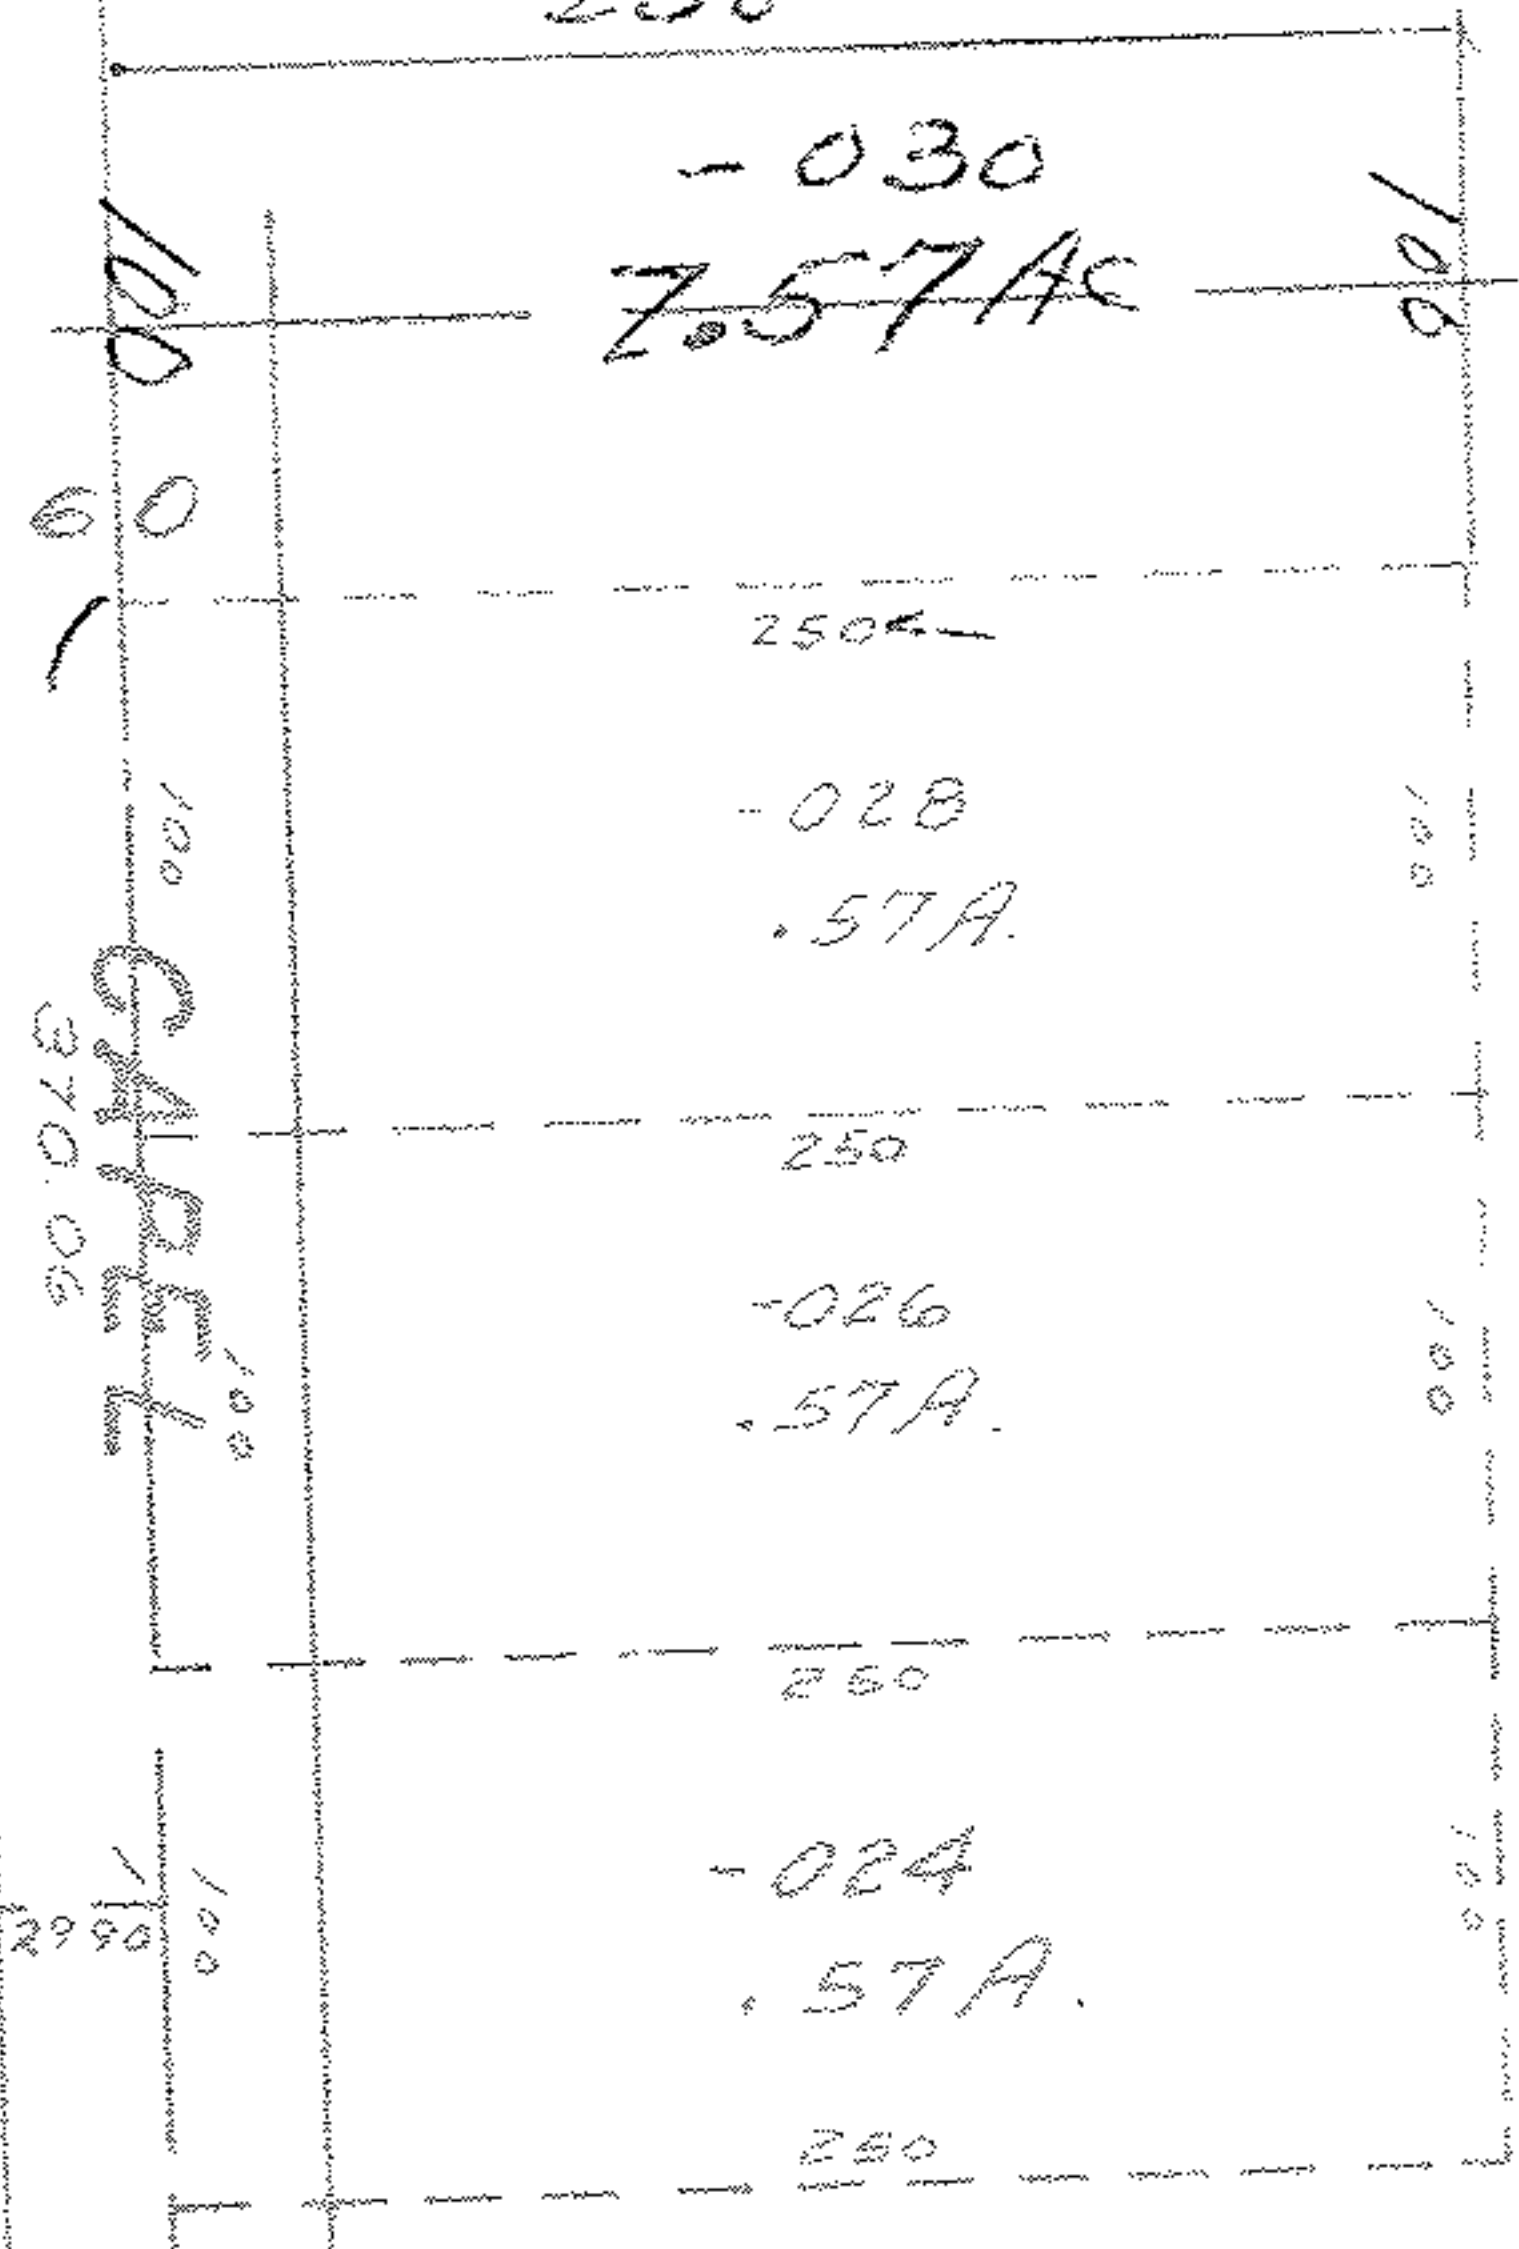

[Handwritten signature]

11-00-079B

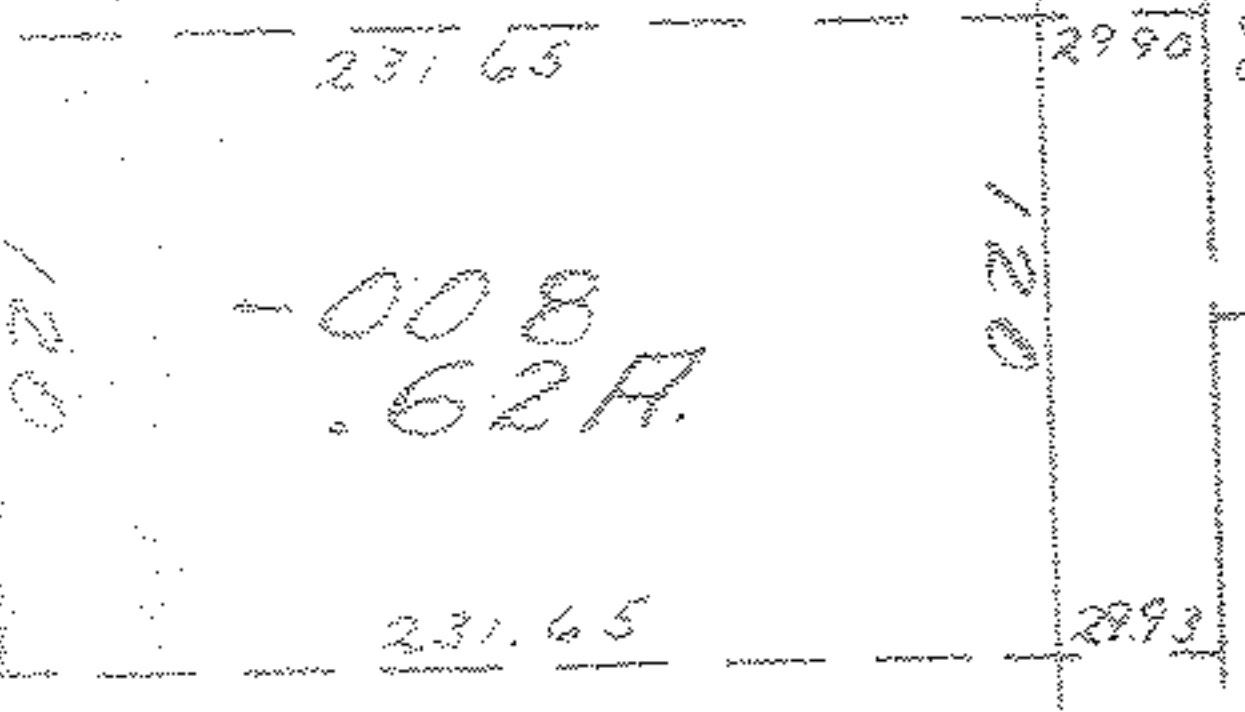

6285
 APPROVED
 LORAIN CO.
 MAP DEPT.
 DATE 8-30-72
 11-00-097B
 BY L.W. Hall

50.64 AC

031

11-00-079B

