


6626

406

-008
9.00 A.

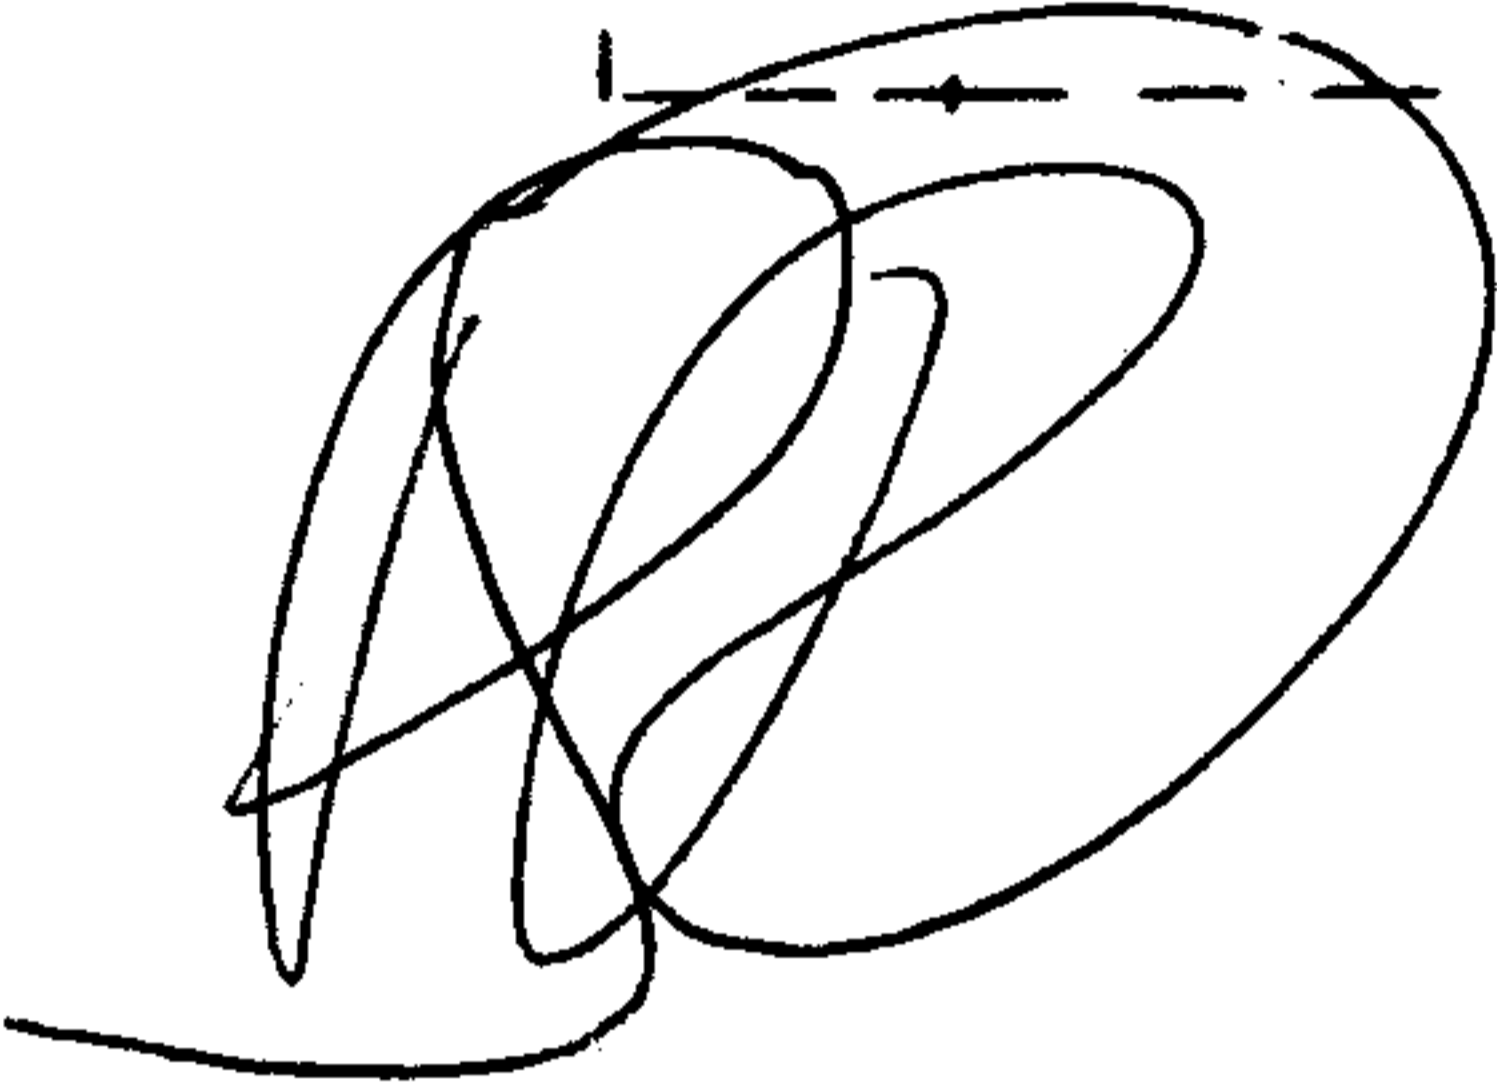



6626

98-17-8
8 8

APPROVED
LORAIN CO.
MAP DEPT.
DATE 1-5-73
18-00-029-D
BY *Dollard*

-041
Pt. - ~~432~~
Pt. - ~~4324A~~
41.66 Ac

~~4324A~~
~~4324B~~
~~4324C~~

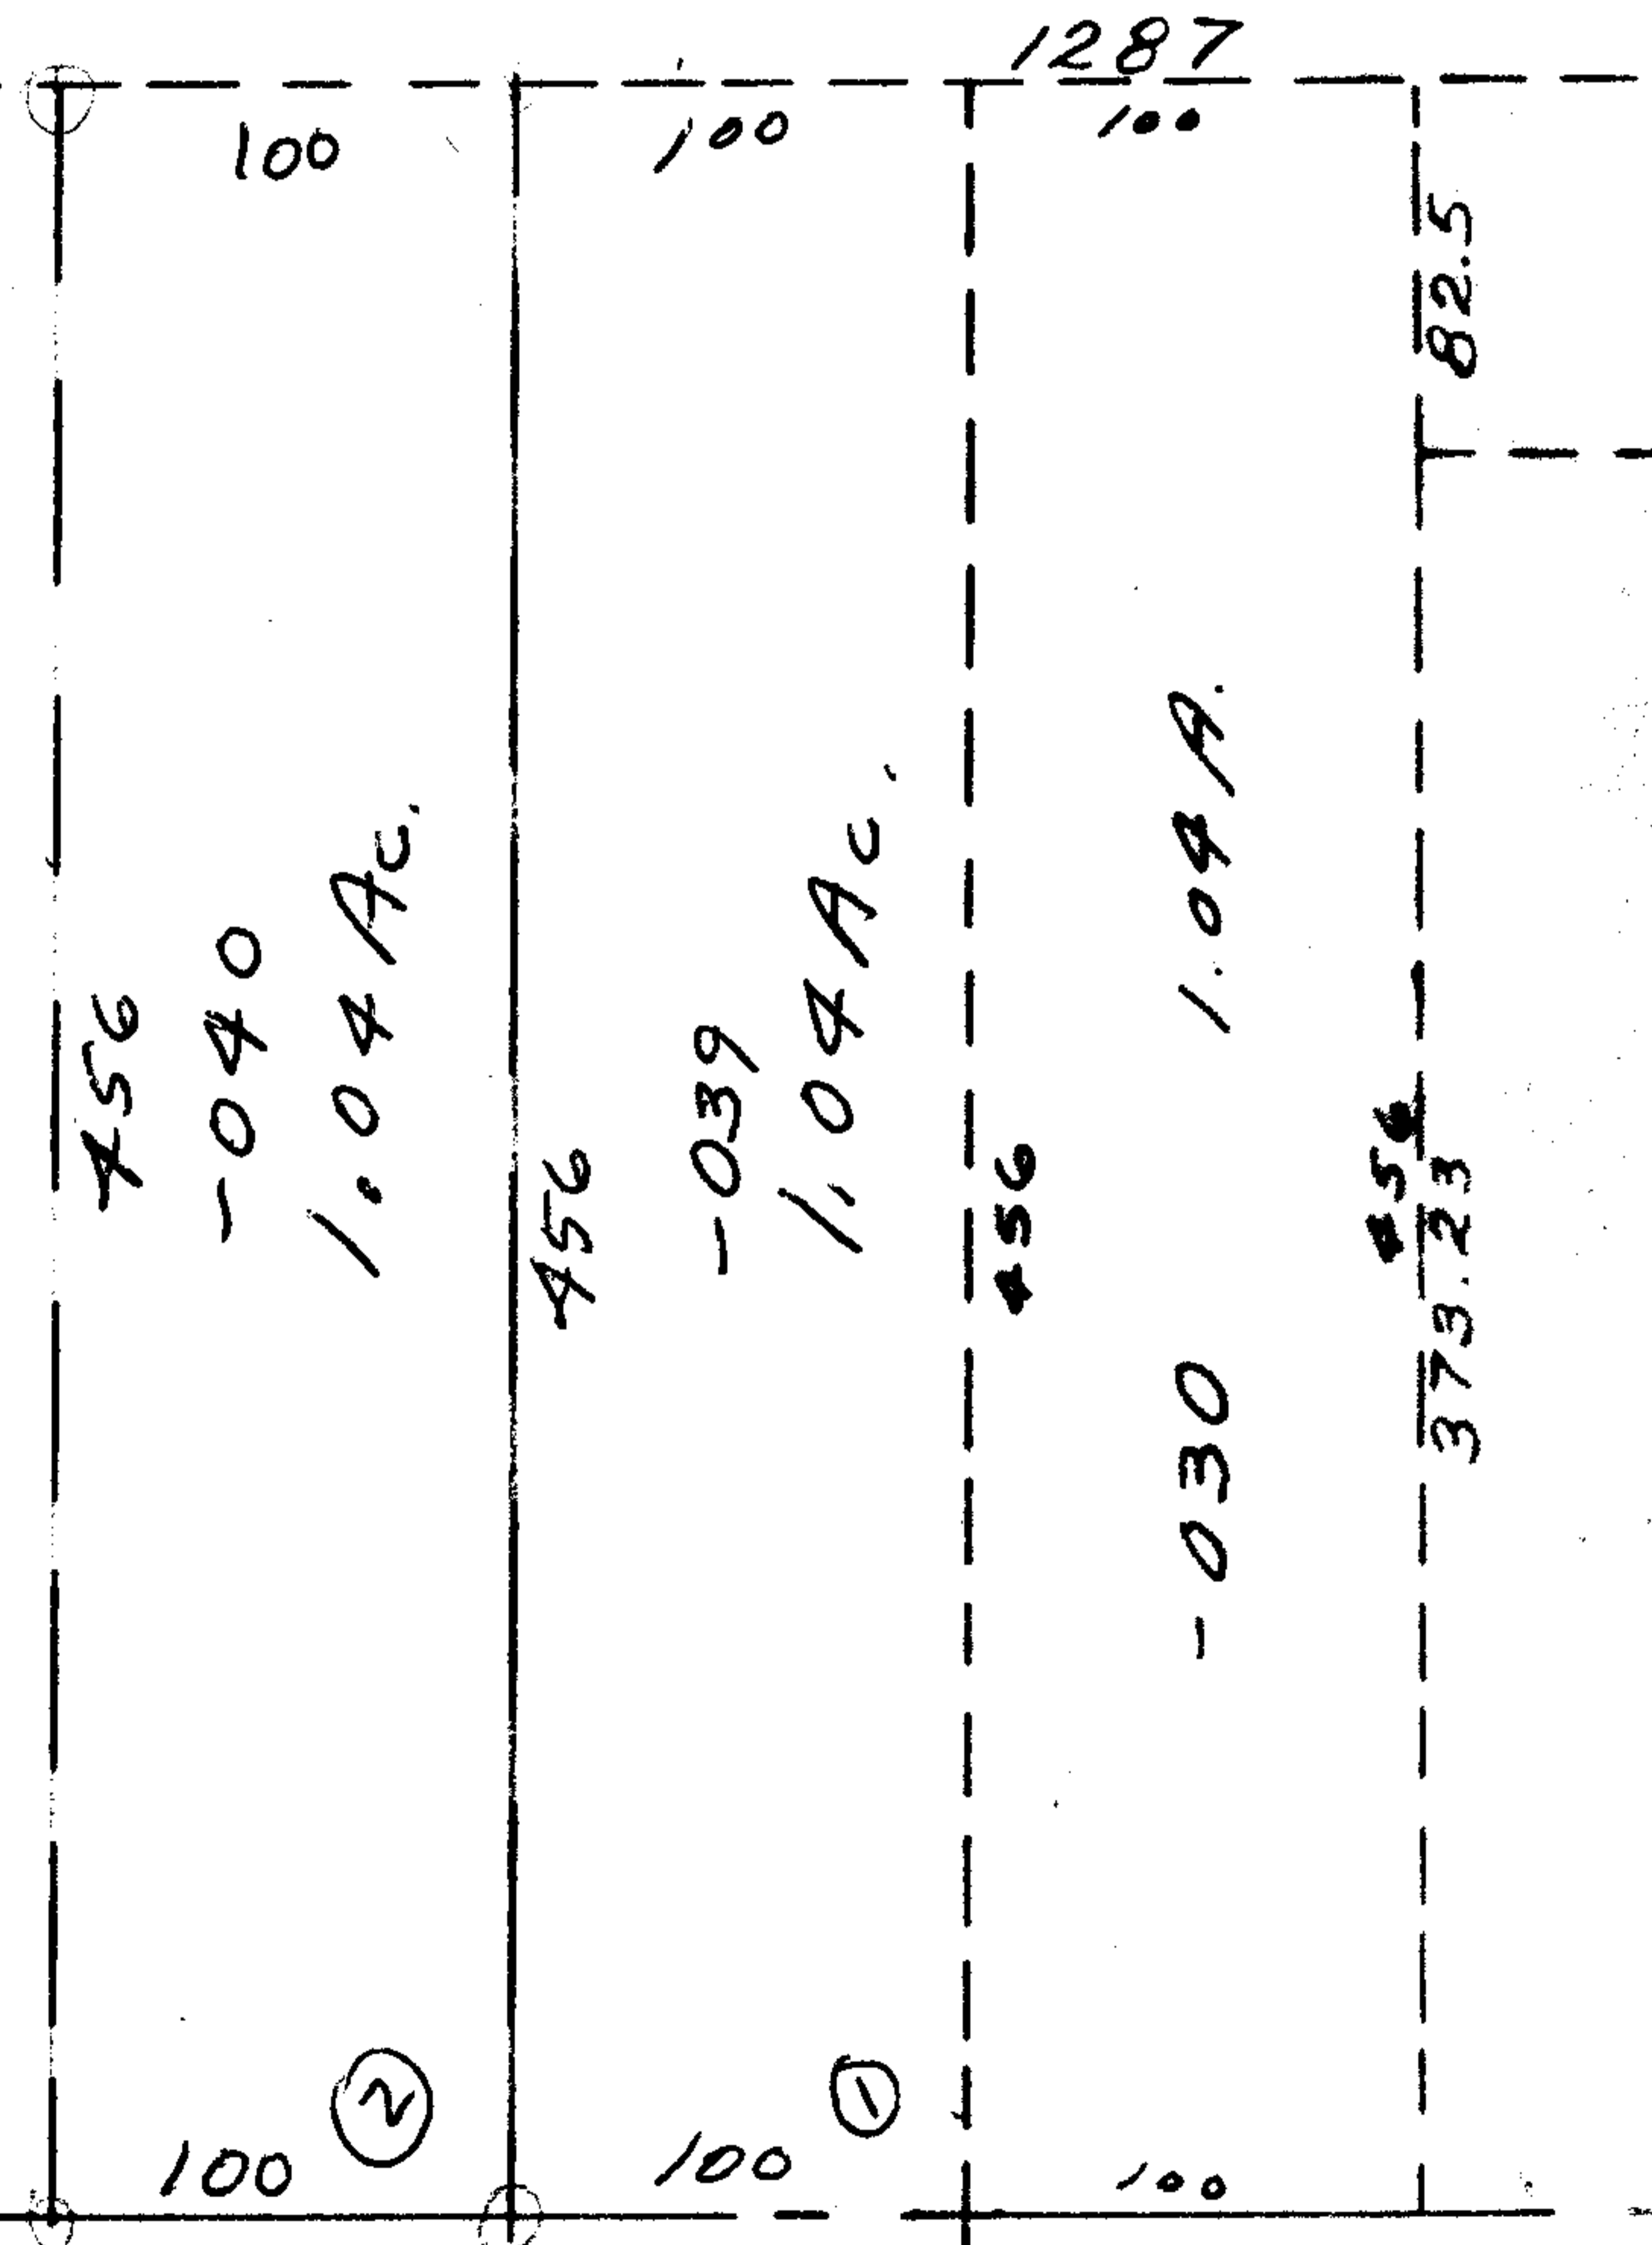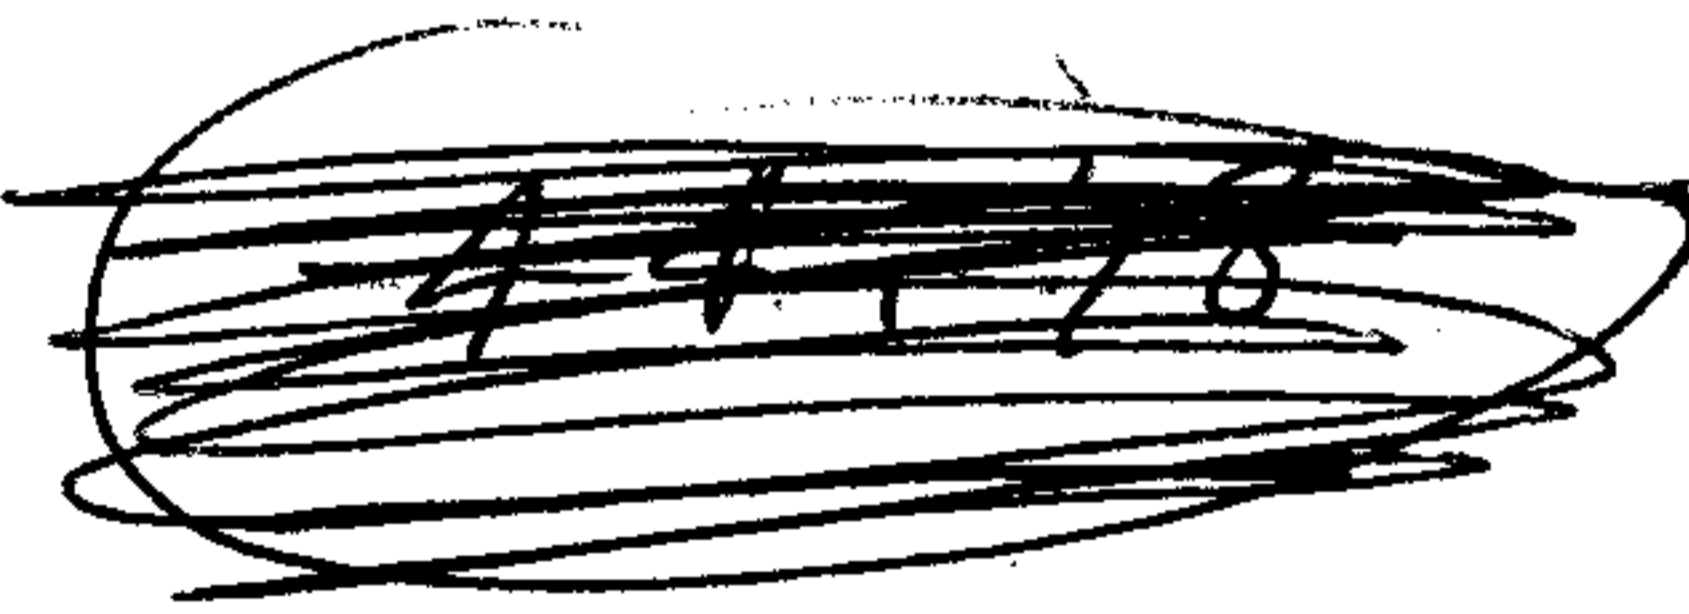

SEE 18-00-028-B

628